



12a Dene Mansions

Proposed alterations to replace existing window with french doors

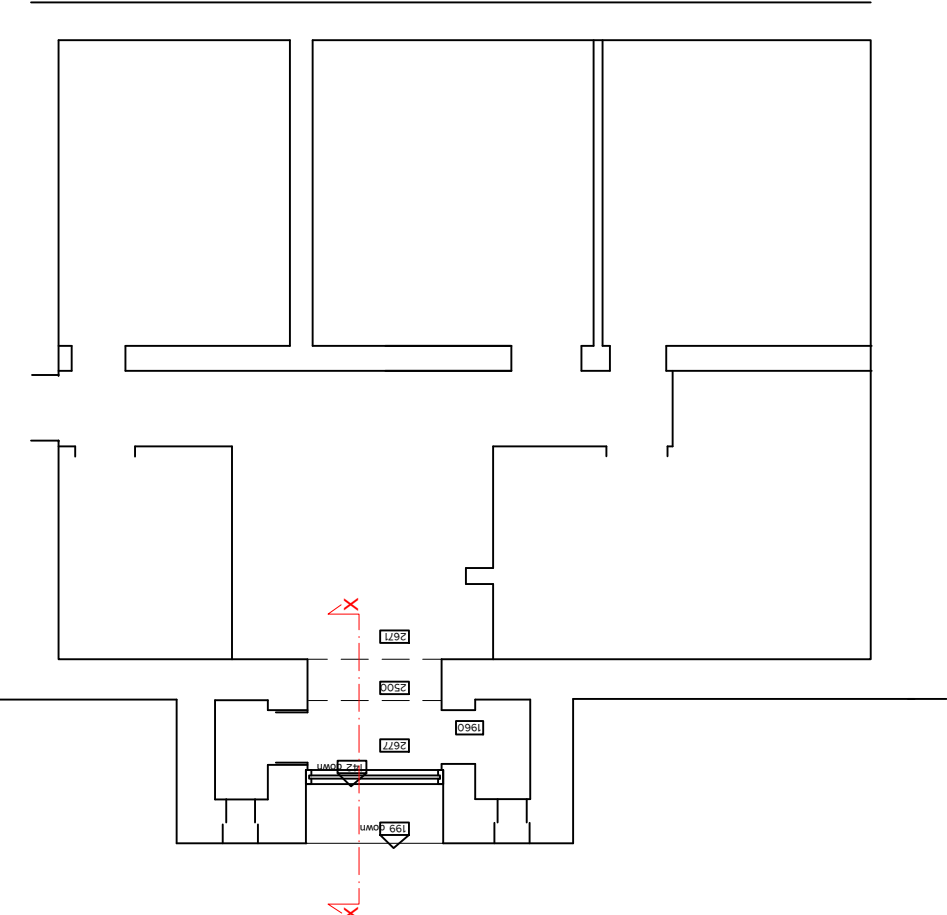

Existing Ground Floor Plan

1:100

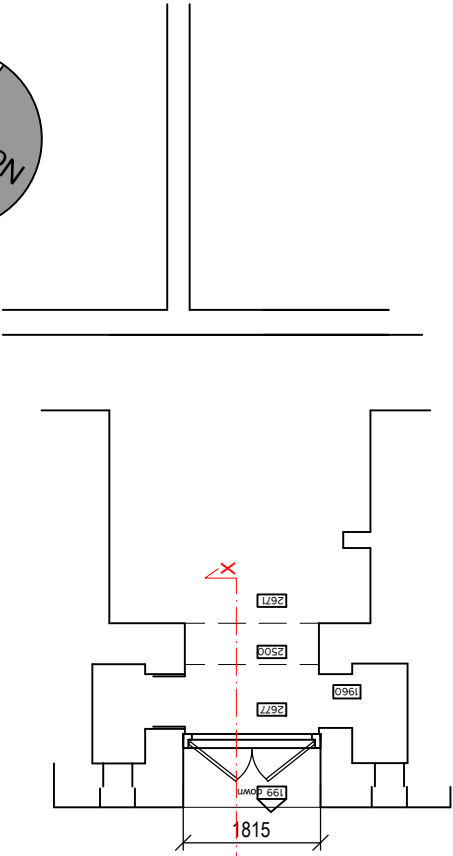

Proposed Ground Floor Plan

1:100



Existing Rear Elevation

1:100




Proposed Rear Elevation

1:100




Location Plan

1:1250

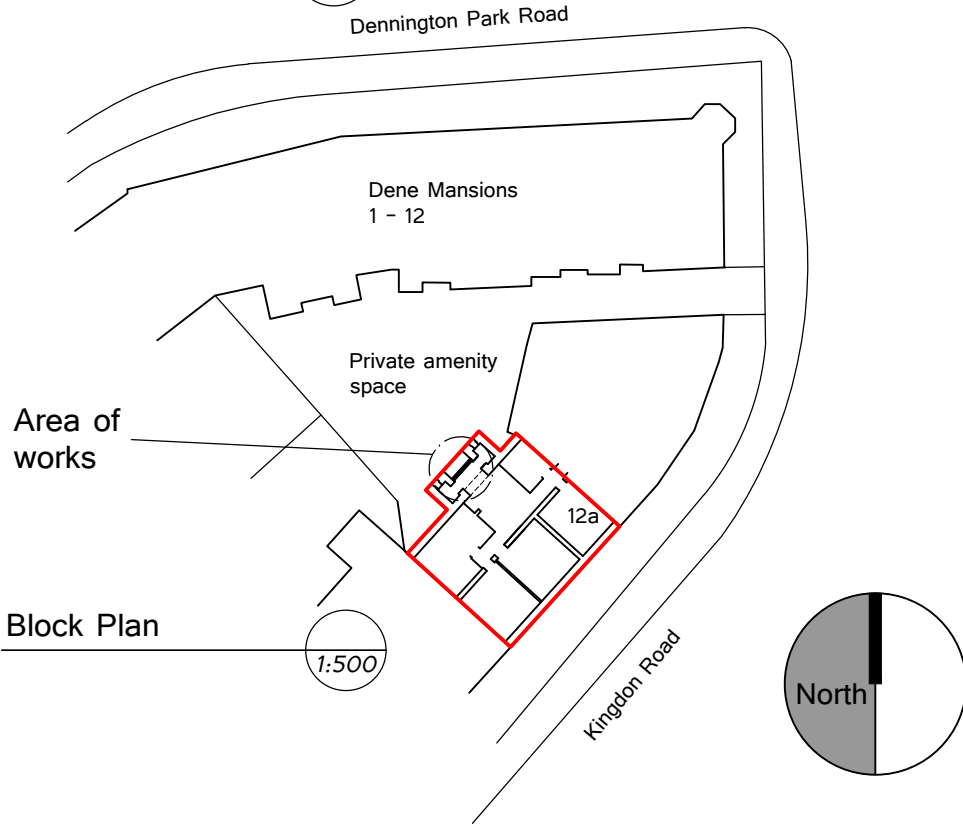

Block Plan

1:500

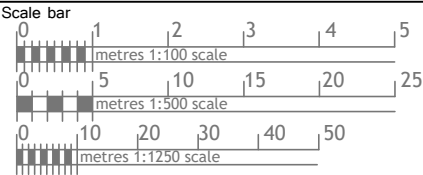

nettassets
Architectural Design & Development Consultants

Title
12a Dene Mansions Kingdon Road
Hampstead NW6 1QU

Nett Assets
The Studio, 141 New Road,
Croxley Green, Herts. WD3 3EN.
Tel:- 01923 293117, 07531 124528
Web:- www.nettassets.co.uk

Detail
Existing and proposed details -
location plan and block plan

Date November 2021 Job Ref 21102
Scale 1:100 1:500 1:250 @ A3 Drg No. PL01 Rev. A

-		-									
Rev	Date	Comments									
0	10	20	30	40	50	60	70	80	90	100	paper scale (mm)