



Drawing to be read in conjunction with all architect and consultants information.  
Do not scale from drawing - ALL dimensions in mm & allow 50mm tolerance.  
All dimensions to be checked on site. Drawing only to be used for purposes indicated.

GENERAL NOTES

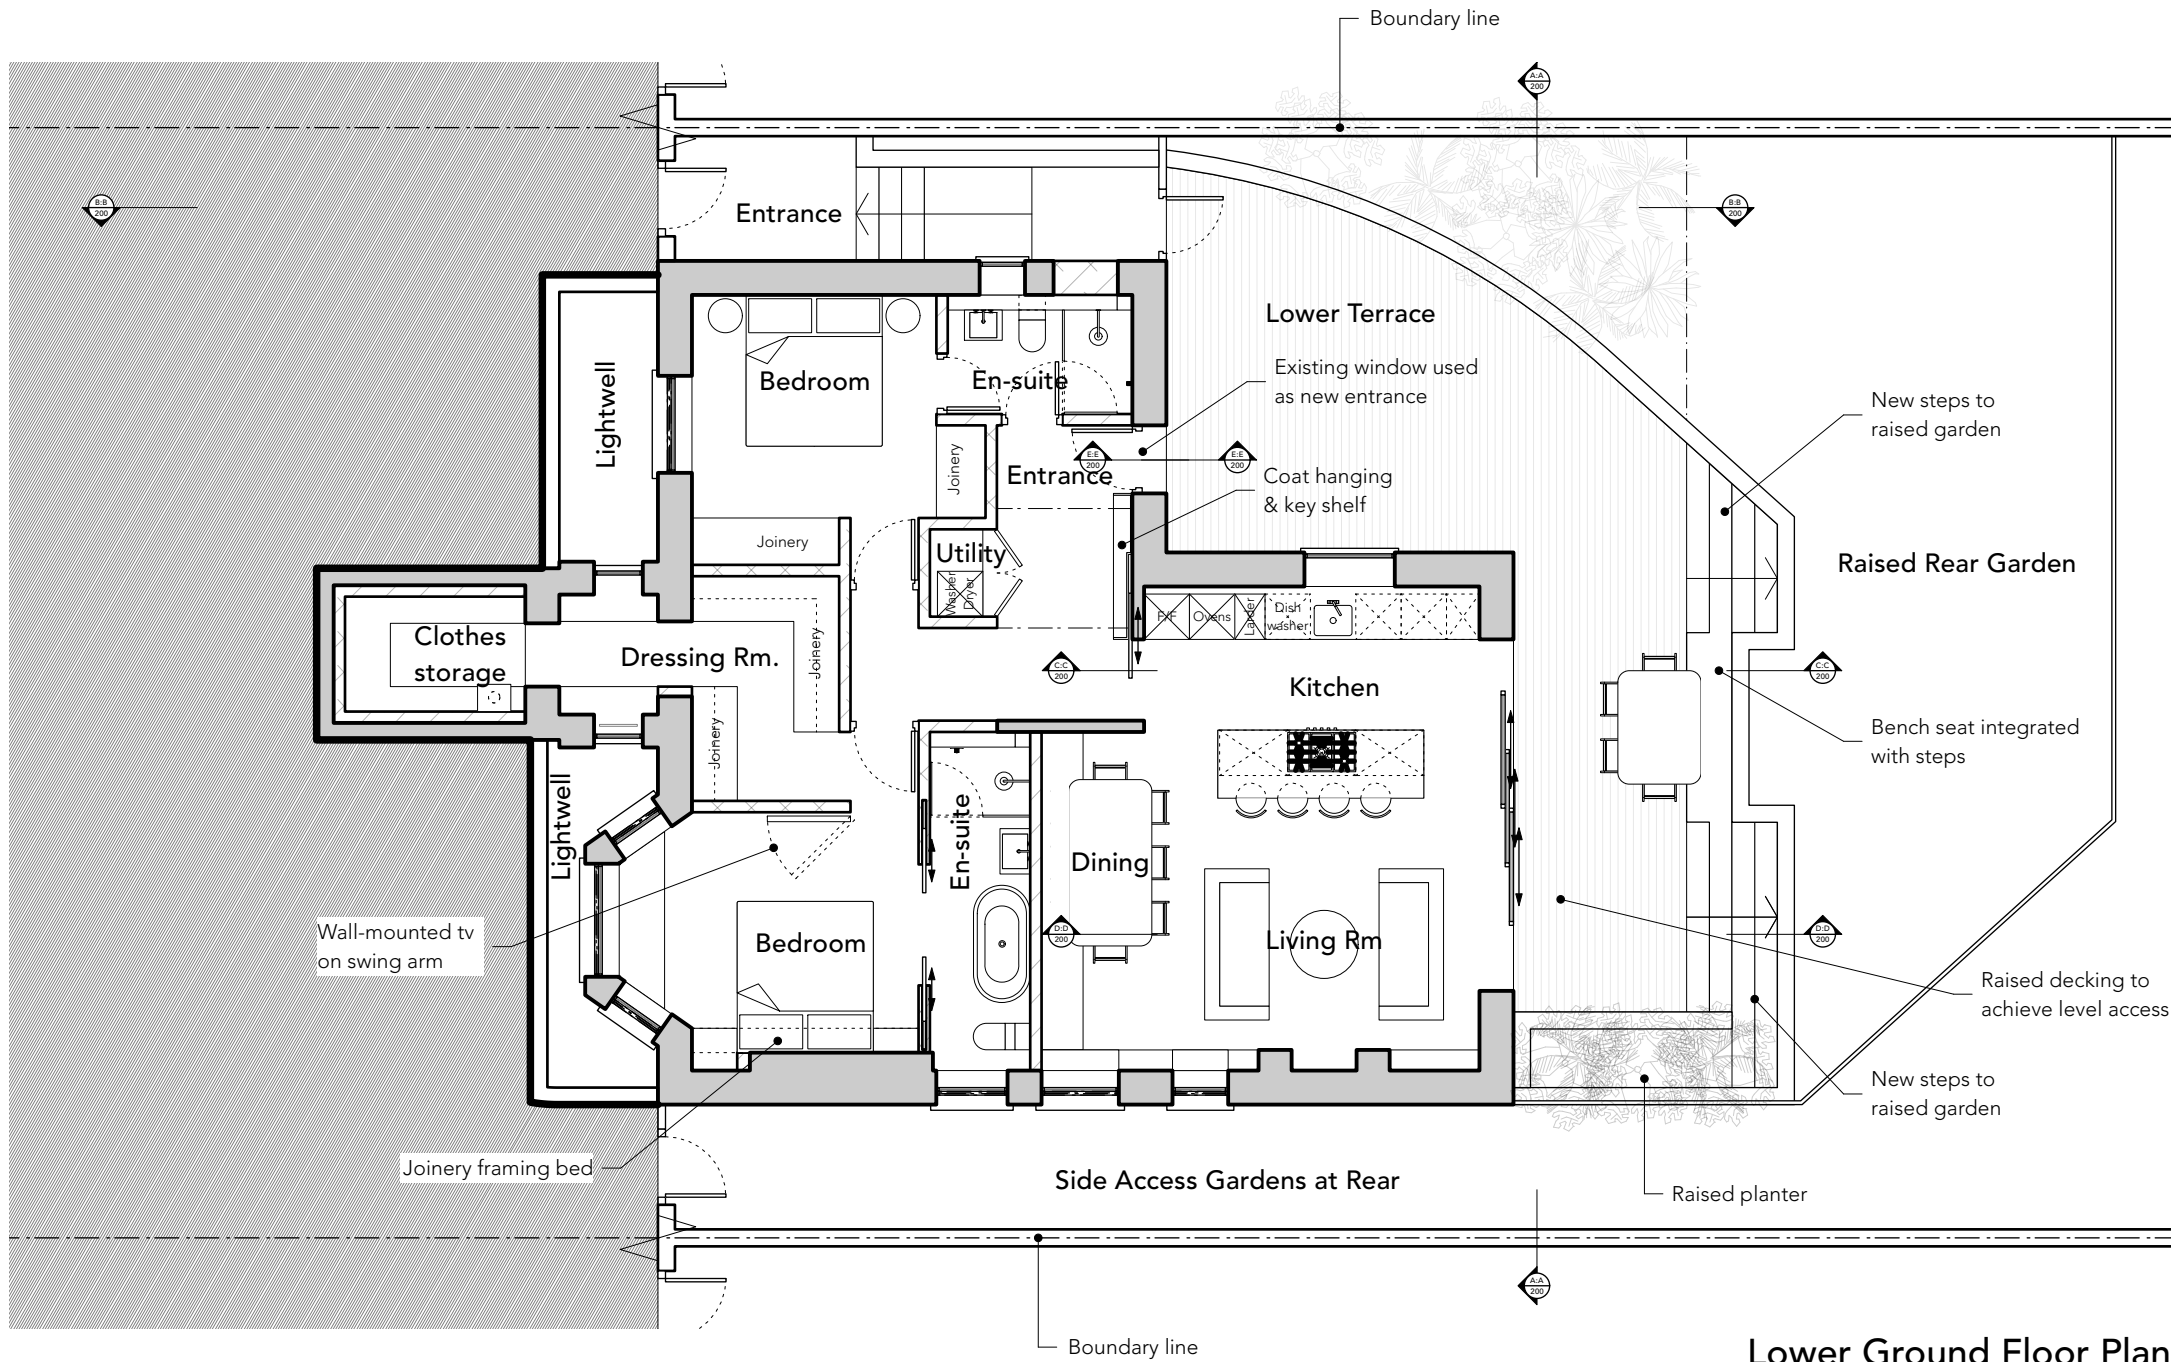

Lower Ground Floor Plan

 

Rev.	Date	Note
A	10/11/2021	Sect. Ref. added

Project: **169-PrR**

Client: Kate Levy

Site: 66a Priory Road London, NW6 3RE



Title: Proposed Lower Ground Floor Plan

Scale: 1:100 Sheet Size: ISO A3 Date: 15/09/2021

Drawn by: PT Checked by: Approved by:

Job No.	Status	Drawing No. & Revision	Prefix
169	Stage 2	169-GA-101-A	P