



GENERAL NOTES

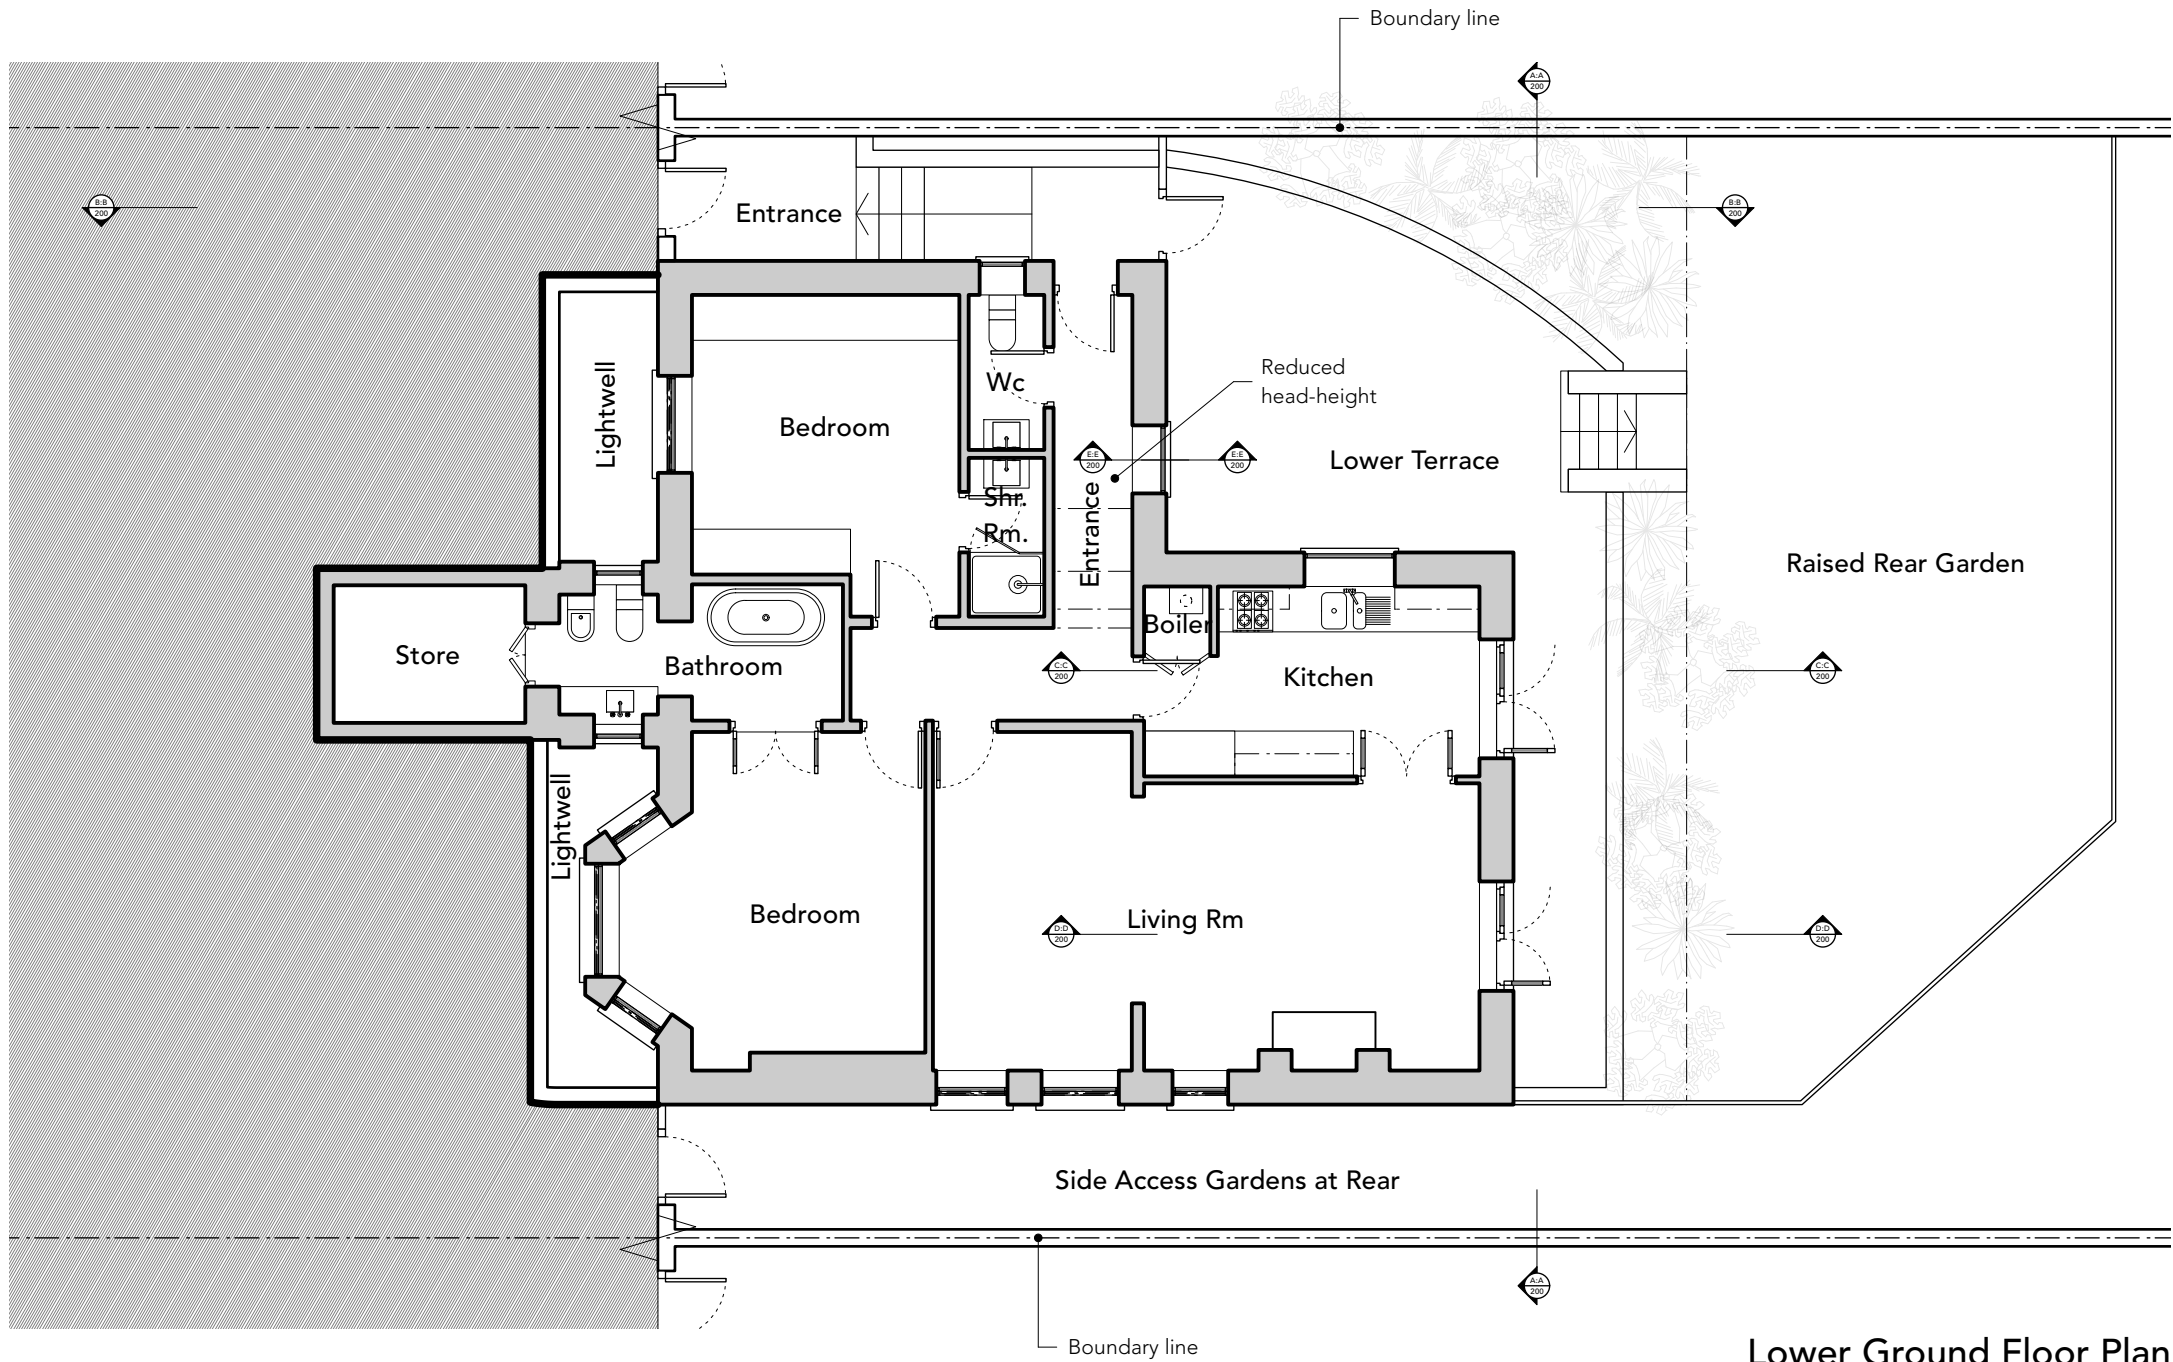

Lower Ground Floor Plan

 

Rev.	Date	Note
A	10/11/2021	Sect. Ref. added

Project: 169-PrR		
Client: Kate Levy		
Site: 66a Priory Road London, NW6 3RE		
Title: Existing Lower Ground Floor Plan		
Scale: 1:100	Sheet Size: ISO A3	Date: 17/08/2021
Drawn by: PT	Checked by:	Approved by:
Job No. Status	Drawing No. & Revision	Prefix
169 Stage 1	169-IN-101-A	P