



revision / date / amendments
- / 19/10/21 / For Planning

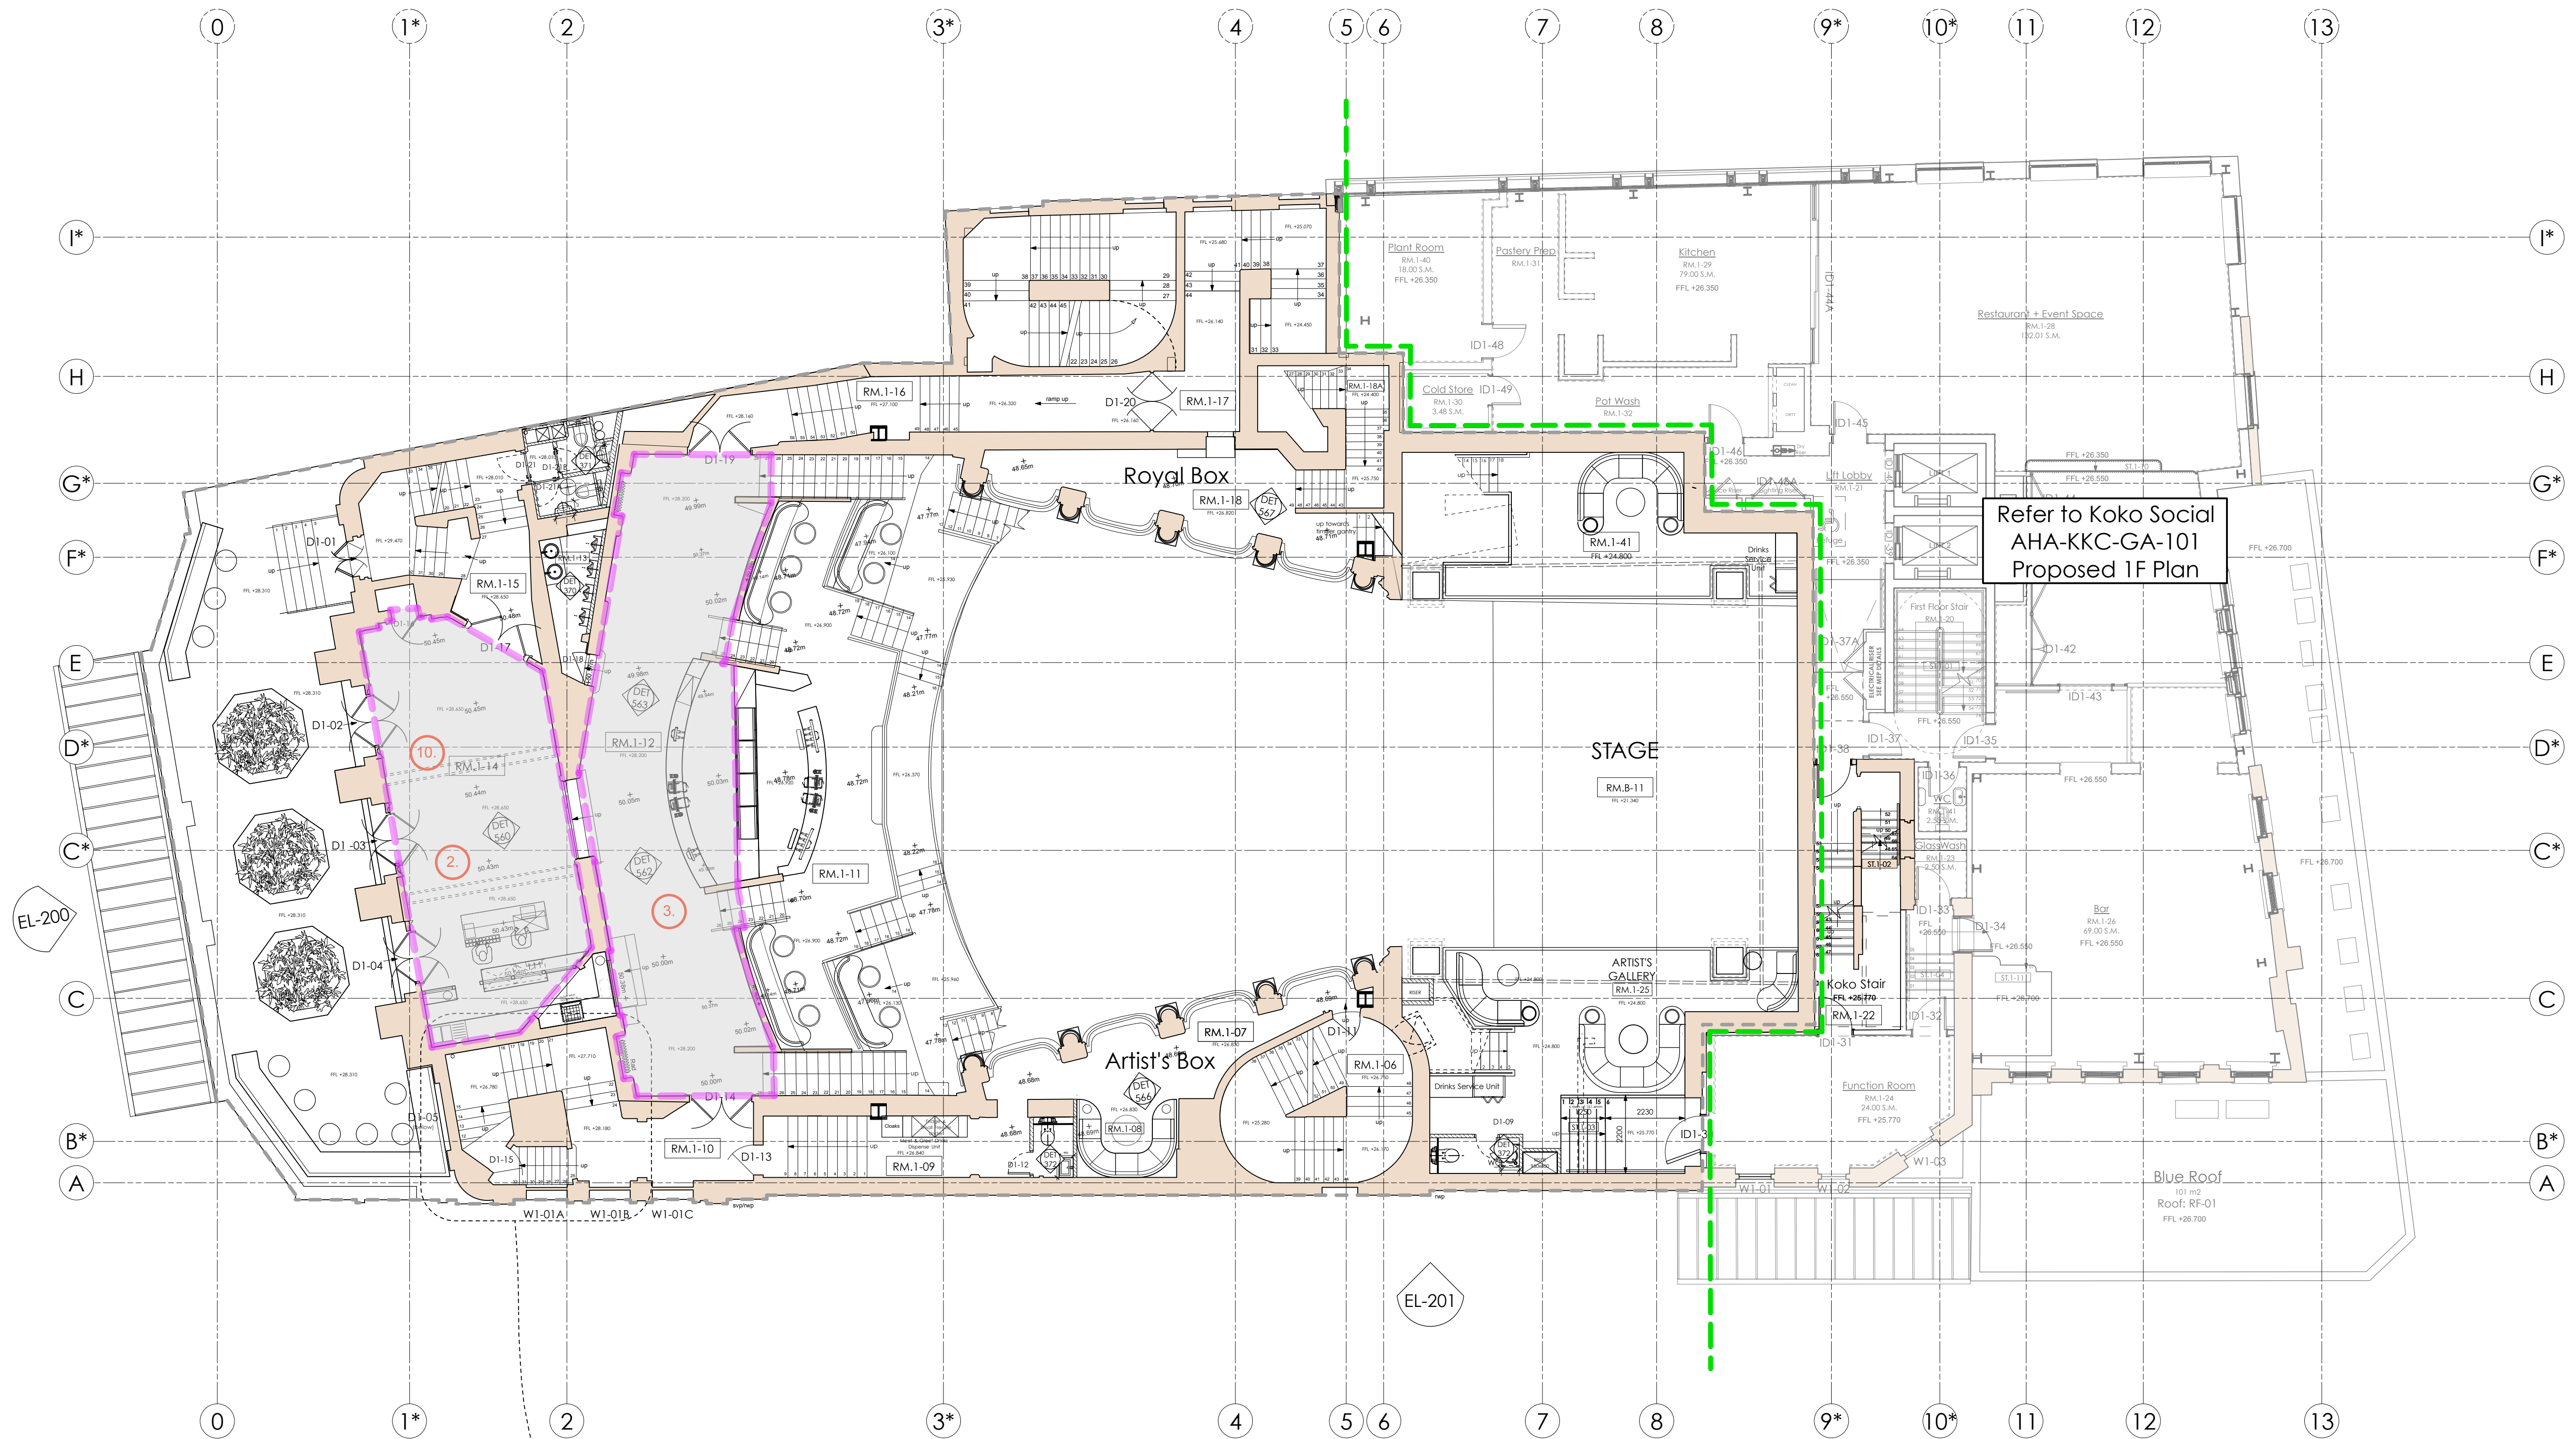

Refer to Koko Social
AHA-KKC-GA-101
Proposed 1F Plan

1F
GA

19.10.21

 

FOR Planning

Archer Humphries Architects

Basement
Central House
142 Central Street
London, United Kingdom
EC1V 8AR
T: +44 (0) 20 7251 8555


project title		
KOKO + Hope & Anchor + Bayham Place, Camden, London		
drawing title	scale	date
First Floor	1:100 @ A1	26.08.21
drawing number	drawn	checked
AHA/ KKR /GA/101.	VR	DA
	revision	-

4 Proposed First Floor Plan
Scale: 1:100

Key:

Area of Metal Ceiling in
Fibrous plaster detail room

WCs ABOVE STAIRCASE

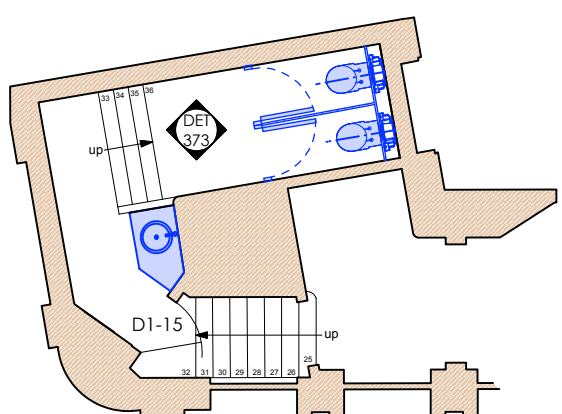

- PROPOSED ITEMS KEY**
- Entrance Lobby Light fittings and Speakers
 - Metal Ceiling support structure
 - Metal Ceiling structure in auditorium
 - Metal Ceiling structure
 - Ceiling - Timber framework to be replaced by MF ceiling
 - Extension of balcony to DJ booth
 - Opening within the basement as a secondary means of escape
 - Retrospective removal of Arch Koko Social
 - AV new layout - increasing room size
 - Terrace bar - Lower ceiling

GENERAL

- EXISTING BUILDING FABRIC (1900)
- ROOM NUMBER
DOOR NUMBER
WINDOW NUMBER
- KOKO R&R & KOKO SOCIAL
BOUNDARY LINE