



	EXISTING MASONRY WALL
	NEW MASONRY WALL
	NEW STUD WALL
	ASSUMED BOUNDARY
	EXISTING TO BE REMOVED
	LINE OVER
FB-E	FACING BRICKWORK - EXISTING
FB-N	FACING BRICKWORK - NEW
TT-E	TERRACOTTA TILES - EXISTING
TT-N	TERRACOTTA TILES - NEW
ST-E	SLATE TILES - EXISTING
ST-N	SLATE TILES - NEW
TW-E	TIMBER WINDOWS - EXISTING
TW-N	TIMBER WINDOWS - NEW
AD-E	ALUMINIUM DOORS - EXISTING
AD-N	ALUMINIUM DOORS - NEW

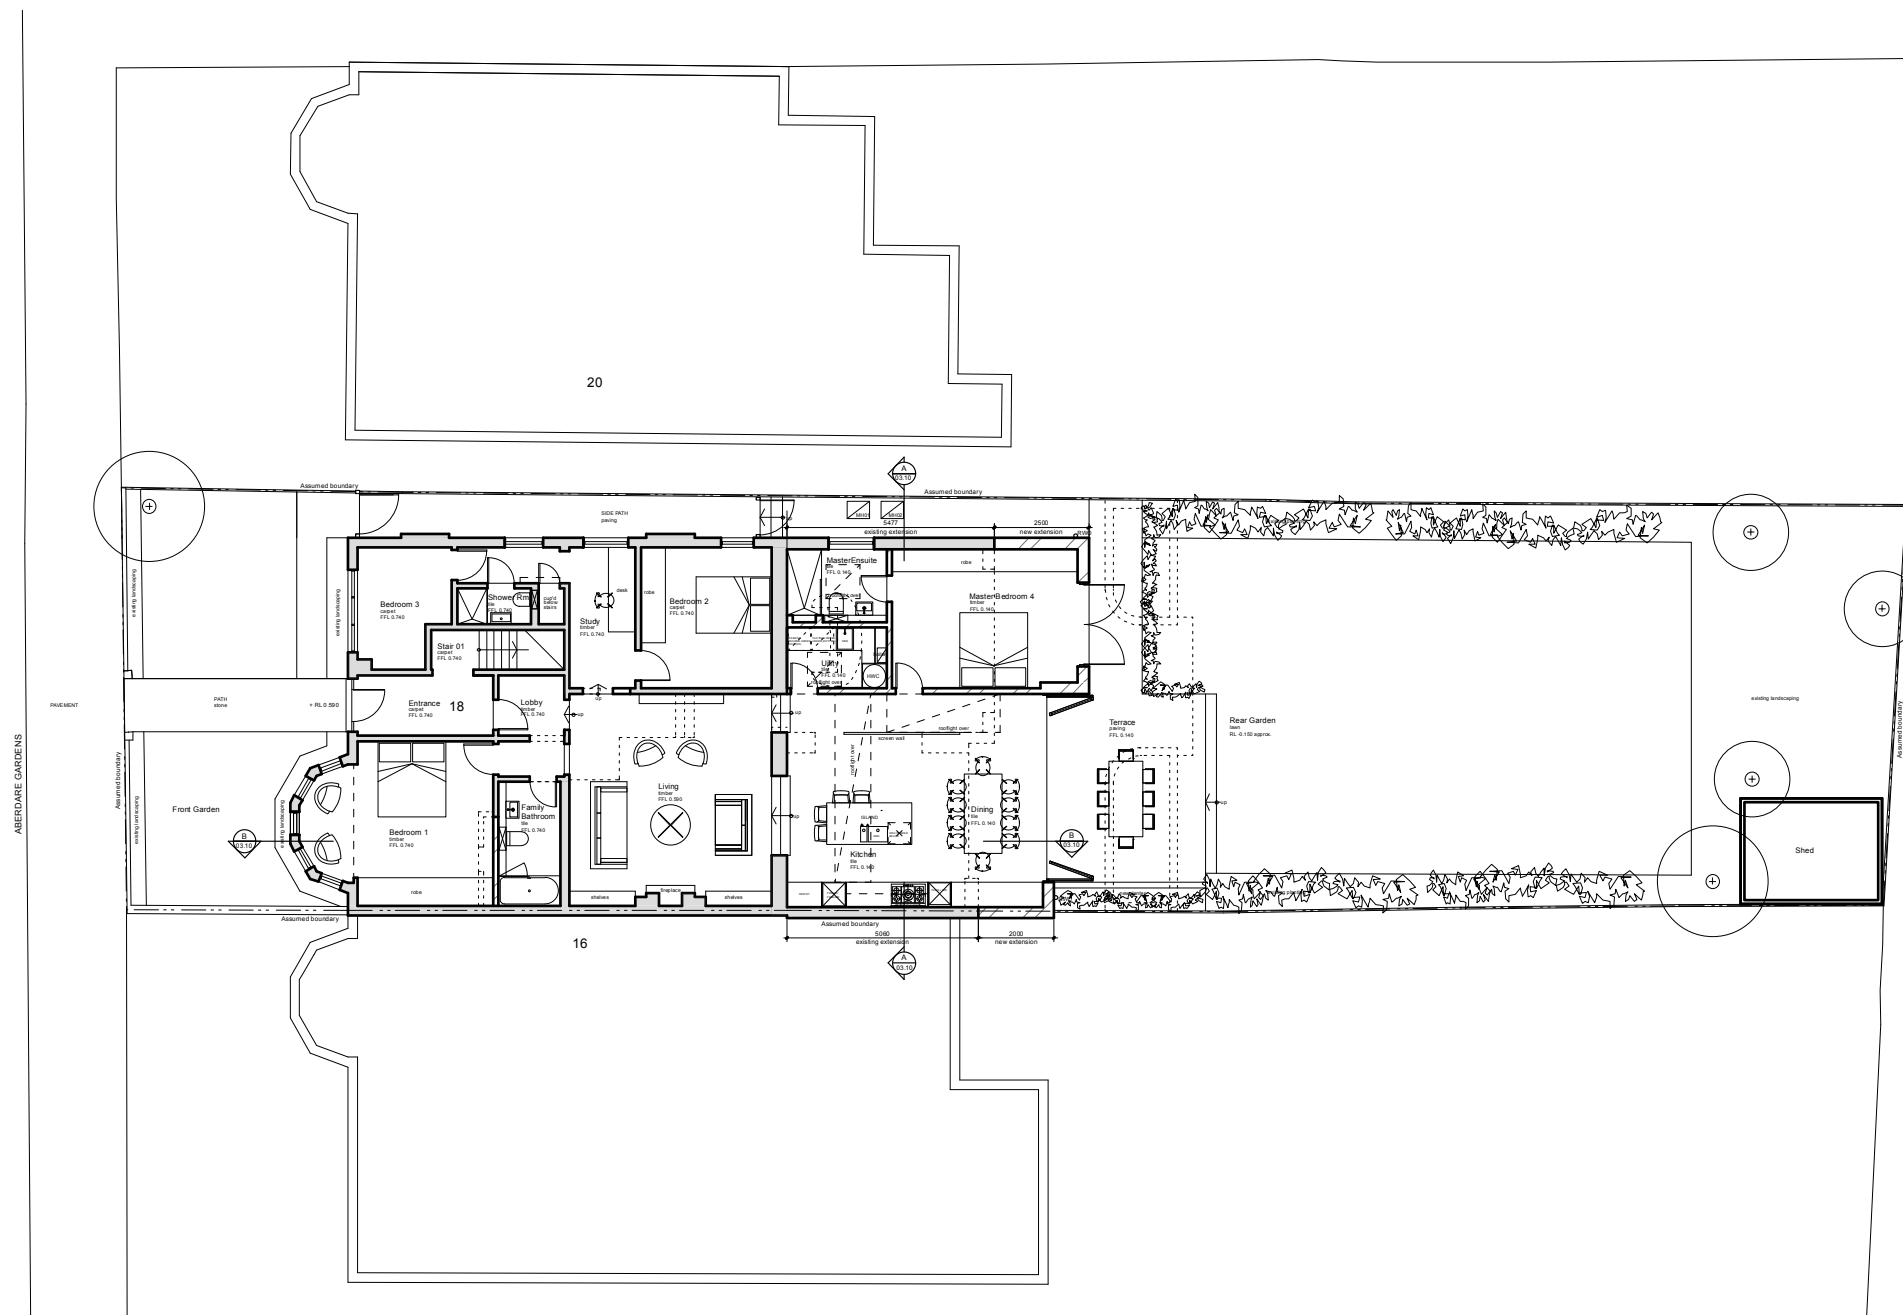

1 PROPOSED SITE/GROUND FLOOR PLAN
1:200

 

Revision:	
A	11.11.21 Rooflight over Kitchen altered.

General Notes:

© Copyright: Webb Mieke Architects. All rights reserved.

Do not scale this drawing but use figured dimensions only. Check all dimensions on site.
Any errors or omissions are to be reported to Lynda Miehle Associates immediately.



Webb Miehle Architects

Studio B, 7 Wellington Road, NW10 5LJ
T. 020 8968 0279 M. 07718 536695 E. lynda@lyndamiehe.com

Issue: **PLANNING APPLICATION**


Client: **VASANTH PADAKI + BHARGAVI MUDAKAVI**

Project Title:	3/18 ABERDARE GARDENS, NW6 3PY
----------------	--------------------------------


Drawing Title: **PROPOSED SITE/GROUND FLOOR PLAN**

Scale: 1:200 (A3)	Date: 09.06.21	Drawn: L.M.
Drawing No.: PA2219.01.10		Revision: -

- LEGEND:
- EXISTING MASONRY WALL
 - NEW MASONRY WALL
 - NEW STUD WALL
 - ASSUMED BOUNDARY
 - EXISTING TO BE REMOVED
 - LINE OVER
 - FB-E FACING BRICKWORK - EXISTING
 - FB-N FACING BRICKWORK - NEW
 - TT-E TERRACOTTA TILES - EXISTING
 - TT-N TERRACOTTA TILES - NEW
 - ST-E SLATE TILES - EXISTING
 - ST-N SLATE TILES - NEW
 - TW-E TIMBER WINDOWS - EXISTING
 - TW-N TIMBER WINDOWS - NEW
 - AD-E ALUMINIUM DOORS - EXISTING
 - AD-N ALUMINIUM DOORS - NEW

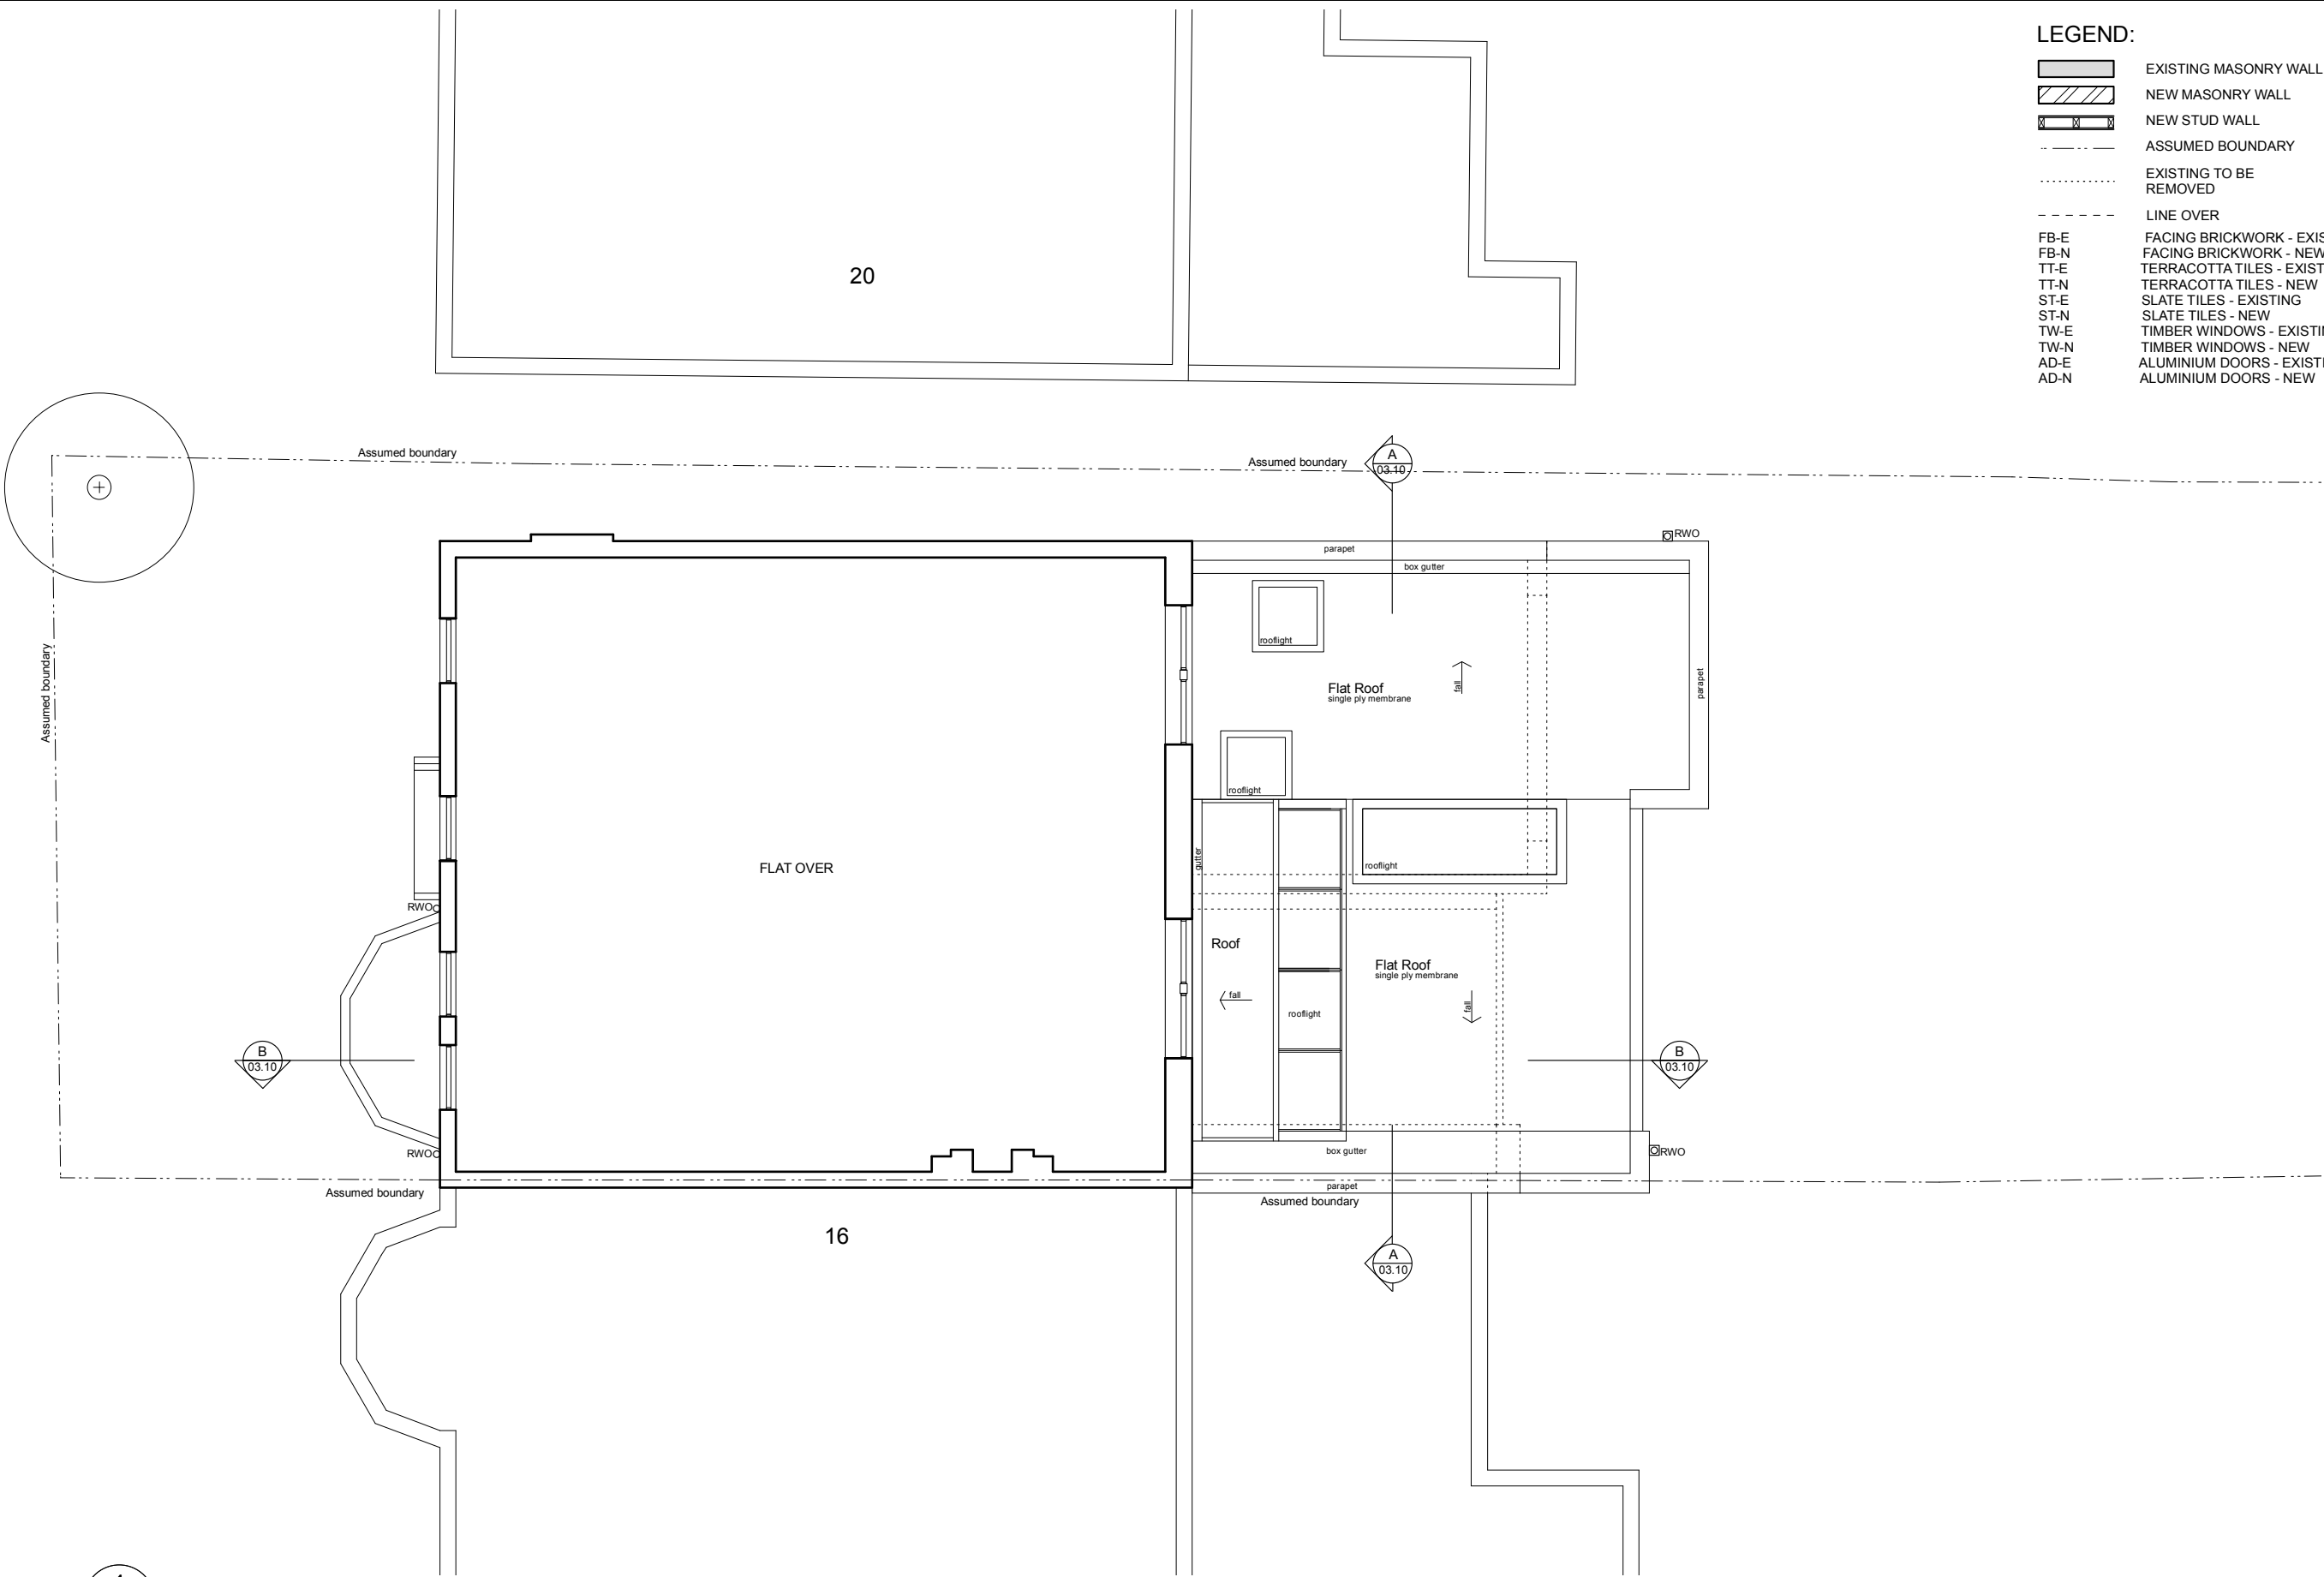


1 PROPOSED ROOF PLAN
1:100

 


Revision: A 11.11.21 Rooflight over Kitchen altered.		General Notes:		© Copyright: Webb Mieke Architects. All rights reserved. Do not scale this drawing but use figured dimensions only. Check all dimensions on site. Any errors or omissions are to be reported to Lynda Mieke Associates immediately.		N		Webb Mieke Architects Studio B, 7 Wellington Road, NW10 5LJ T. 020 8968 0279 M. 07718 536695 E. lynda@lyndamieke.com Issue: PLANNING APPLICATION Client: VASANTH PADAKI + BHARGAVI MUDAKAVI		Project Title: 3/18 ABERDARE GARDENS, NW6 3PY Drawing Title: PROPOSED ROOF PLAN Scale: 1:100 (A3) Date: 09.06.21 Drawn: L.M. Drawing No.: PA2219.01.12 Revision: A			
---	--	----------------	--	--	--	--------------	--	--	--	--	--	--	--

- LEGEND:
- EXISTING MASONRY WALL
 - NEW MASONRY WALL
 - NEW STUD WALL
 - ASSUMED BOUNDARY
 - EXISTING TO BE REMOVED
 - LINE OVER
 - FB-E FACING BRICKWORK - EXISTING
 - FB-N FACING BRICKWORK - NEW
 - TT-E TERRACOTTA TILES - EXISTING
 - TT-N TERRACOTTA TILES - NEW
 - ST-E SLATE TILES - EXISTING
 - ST-N SLATE TILES - NEW
 - TW-E TIMBER WINDOWS - EXISTING
 - TW-N TIMBER WINDOWS - NEW
 - AD-E ALUMINIUM DOORS - EXISTING
 - AD-N ALUMINIUM DOORS - NEW

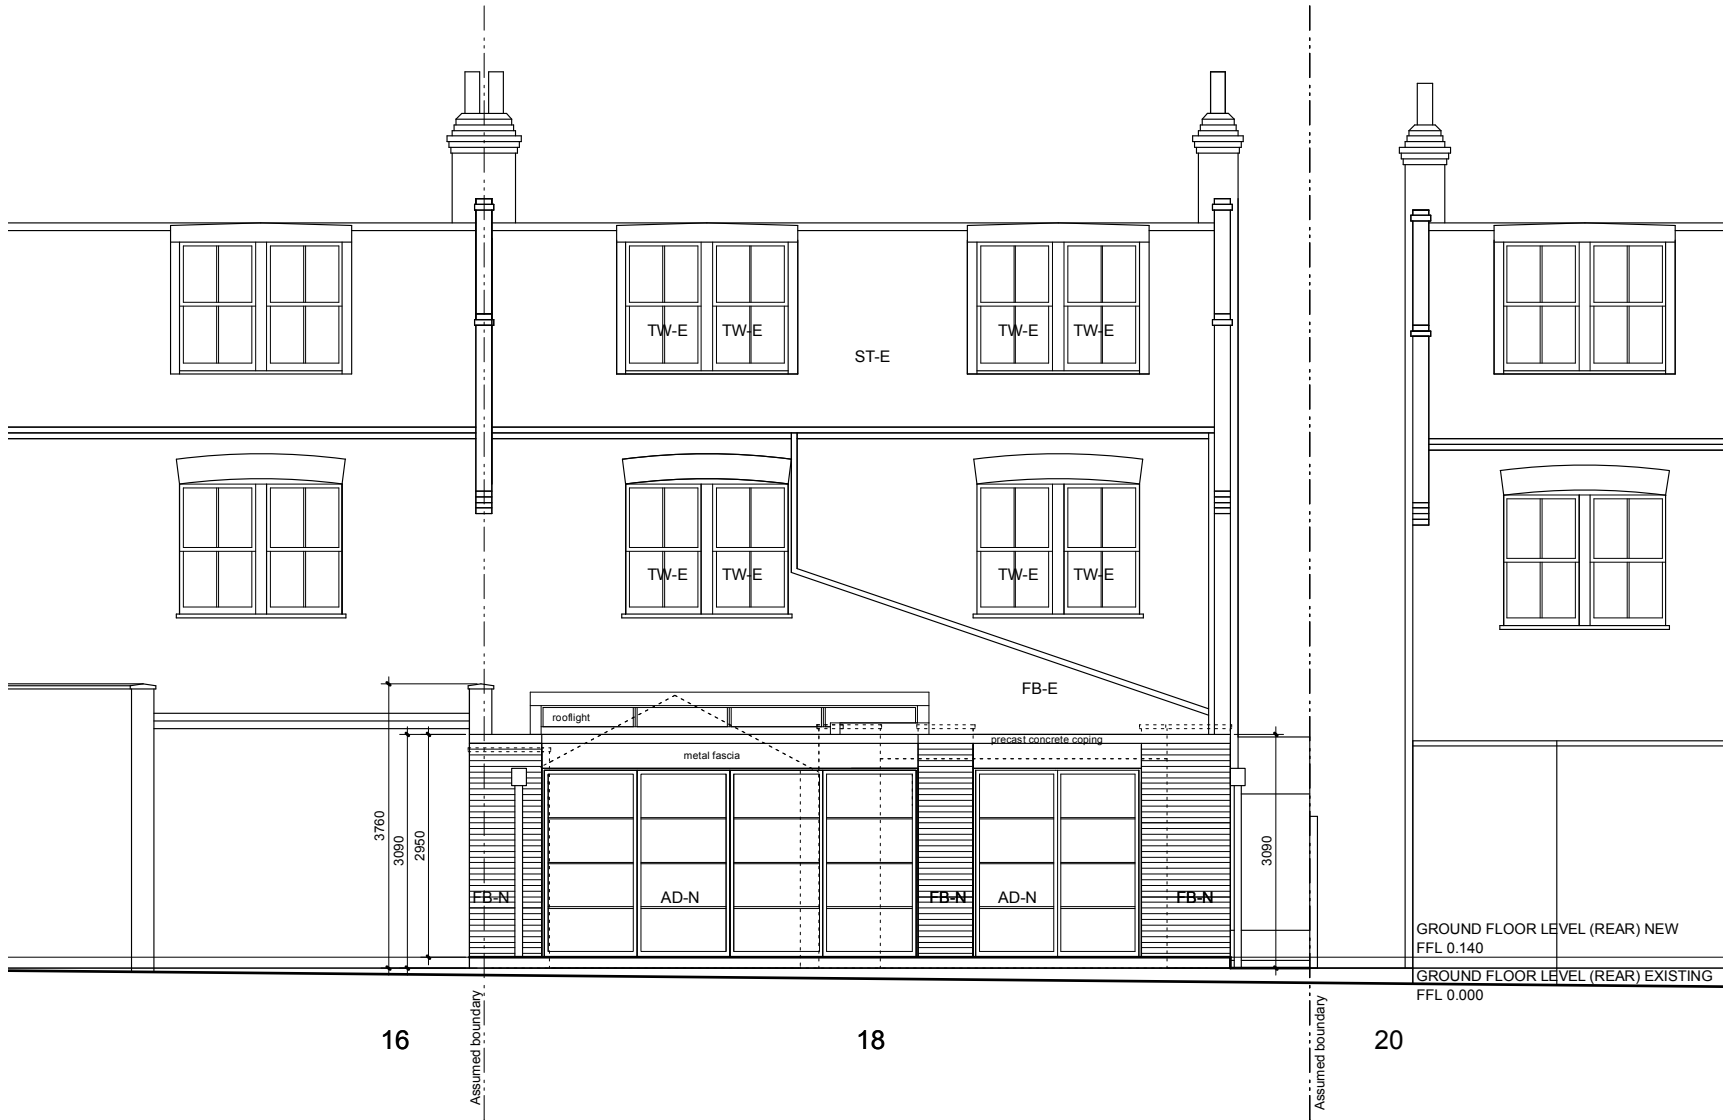

1 PROPOSED REAR ELEVATION
1:100

 

Revision:
A 11.11.21 Rooflight over Kitchen altered.

General Notes:

© Copyright: Webb Mieke Architects. All rights reserved.

Do not scale this drawing but use figured dimensions only. Check all dimensions on site.
Any errors or omissions are to be reported to Lynda Mieke Associates immediately.

Webb Mieke Architects

Studio B, 7 Wellington Road, NW10 5LJ
T. 020 8968 0279 M. 07718 536695 E. lynda@lyndamieke.com

Issue: PLANNING APPLICATION


Client: VASANTH PADAKI + BHARGAVI MUDAKAVI

Project Title: 3/18 ABERDARE GARDENS, NW6 3PY

Drawing Title: PROPOSED REAR ELEVATION

Scale: 1:100 (A3) Date: 09.06.21 Drawn: L.M.
Drawing No.: PA2219.02.10 Revision: A

- LEGEND:
- EXISTING MASONRY WALL
 - NEW MASONRY WALL
 - NEW STUD WALL
 - ASSUMED BOUNDARY
 - EXISTING TO BE REMOVED
 - LINE OVER
 - FB-E FACING BRICKWORK - EXISTING
 - FB-N FACING BRICKWORK - NEW
 - TT-E TERRACOTTA TILES - EXISTING
 - TT-N TERRACOTTA TILES - NEW
 - ST-E SLATE TILES - EXISTING
 - ST-N SLATE TILES - NEW
 - TW-E TIMBER WINDOWS - EXISTING
 - TW-N TIMBER WINDOWS - NEW
 - AD-E ALUMINIUM DOORS - EXISTING
 - AD-N ALUMINIUM DOORS - NEW

 

Revision:
A 11.11.21 Rooflight over Kitchen altered.

General Notes:

© Copyright: Webb Mieh Architects. All rights reserved.
Do not scale this drawing but use figured dimensions only. Check all dimensions on site.
Any errors or omissions are to be reported to Lynda Mieh Associates immediately.


Webb Mieh Architects
Studio B, 7 Wellington Road, NW10 5LJ
T. 020 8968 0279 M. 07718 536695 E. lynda@lyndamieh.com
Issue: **PLANNING APPLICATION**
Client: **VASANTH PADAKI + BHARGAVI MUDAKAVI**

Project Title: **3/18 ABERDARE GARDENS, NW6 3PY**
Drawing Title: **PROPOSED SIDE ELEVATION**
Scale: 1:100 (A3) Date: 09.06.21 Drawn: L.M.
Drawing No.: PA2219.02.11 Revision: A

- LEGEND:
- EXISTING MASONRY WALL
 - NEW MASONRY WALL
 - NEW STUD WALL
 - ASSUMED BOUNDARY
 - EXISTING TO BE REMOVED
 - LINE OVER
 - FB-E FACING BRICKWORK - EXISTING
 - FB-N FACING BRICKWORK - NEW
 - TT-E TERRACOTTA TILES - EXISTING
 - TT-N TERRACOTTA TILES - NEW
 - ST-E SLATE TILES - EXISTING
 - ST-N SLATE TILES - NEW
 - TW-E TIMBER WINDOWS - EXISTING
 - TW-N TIMBER WINDOWS - NEW
 - AD-E ALUMINIUM DOORS - EXISTING
 - AD-N ALUMINIUM DOORS - NEW




1 PROPOSED FRONT ELEVATION
1:100

 


Revision:	General Notes:	© Copyright: Webb Mieh Architects. All rights reserved. Do not scale this drawing but use figured dimensions only. Check all dimensions on site. Any errors or omissions are to be reported to Lynda Mieh Associates immediately.	Webb Mieh Architects Studio B, 7 Wellington Road, NW10 5LJ T. 020 8968 0279 M. 07718 536695 E. lynda@lyndamieh.com Issue: PLANNING APPLICATION Client: VASANTH PADAKI + BHARGAVI MUDAKAVI	Project Title: 3/18 ABERDARE GARDENS, NW6 3PY Drawing Title: PROPOSED FRONT ELEVATION Scale: 1:100 (A3) Date: 09.06.21 Drawn: L.M. Drawing No.: PA2219.02.12 Revision: -
-----------	----------------	---	--	--


- LEGEND:
- EXISTING MASONRY WALL
 - NEW MASONRY WALL
 - NEW STUD WALL
 - ASSUMED BOUNDARY
 - EXISTING TO BE REMOVED
 - LINE OVER
 - FB-E FACING BRICKWORK - EXISTING
 - FB-N FACING BRICKWORK - NEW
 - TT-E TERRACOTTA TILES - EXISTING
 - TT-N TERRACOTTA TILES - NEW
 - ST-E SLATE TILES - EXISTING
 - ST-N SLATE TILES - NEW
 - TW-E TIMBER WINDOWS - EXISTING
 - TW-N TIMBER WINDOWS - NEW
 - AD-E ALUMINIUM DOORS - EXISTING
 - AD-N ALUMINIUM DOORS - NEW

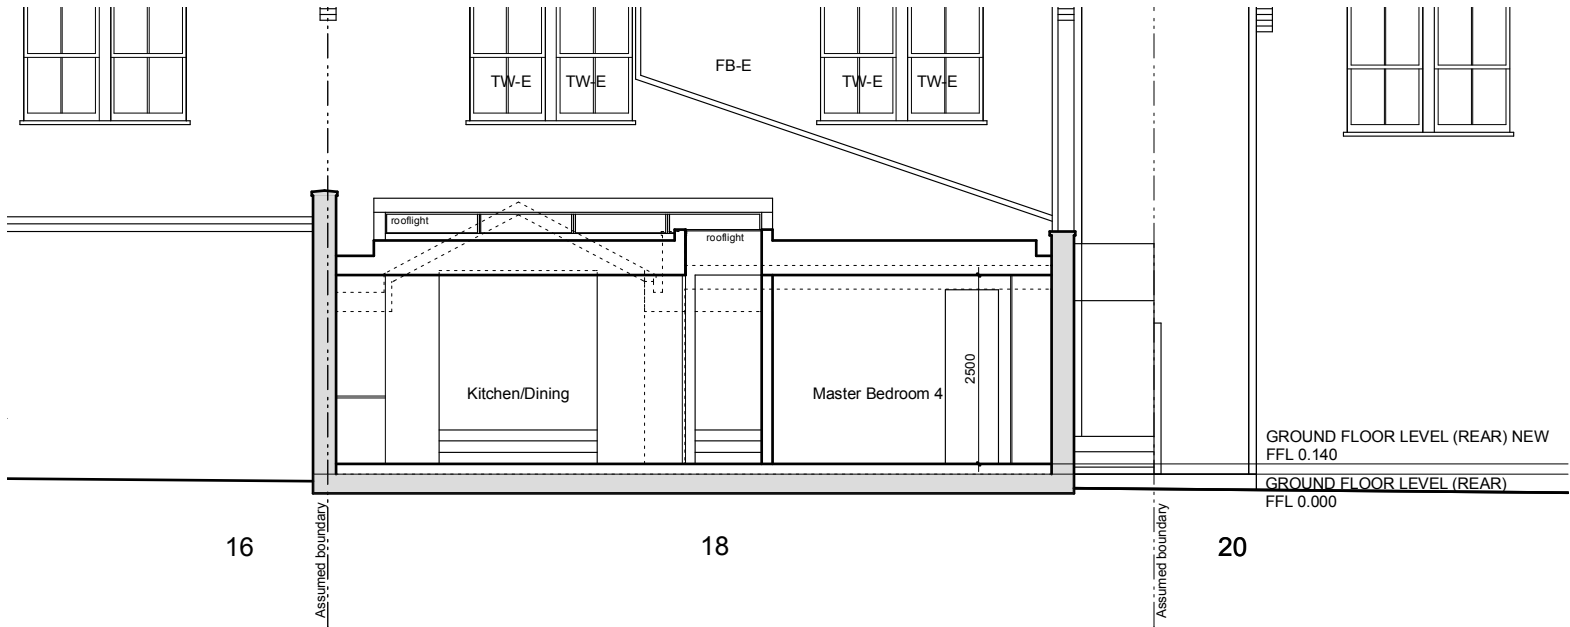

1 PROPOSED SECTION AA
1:100

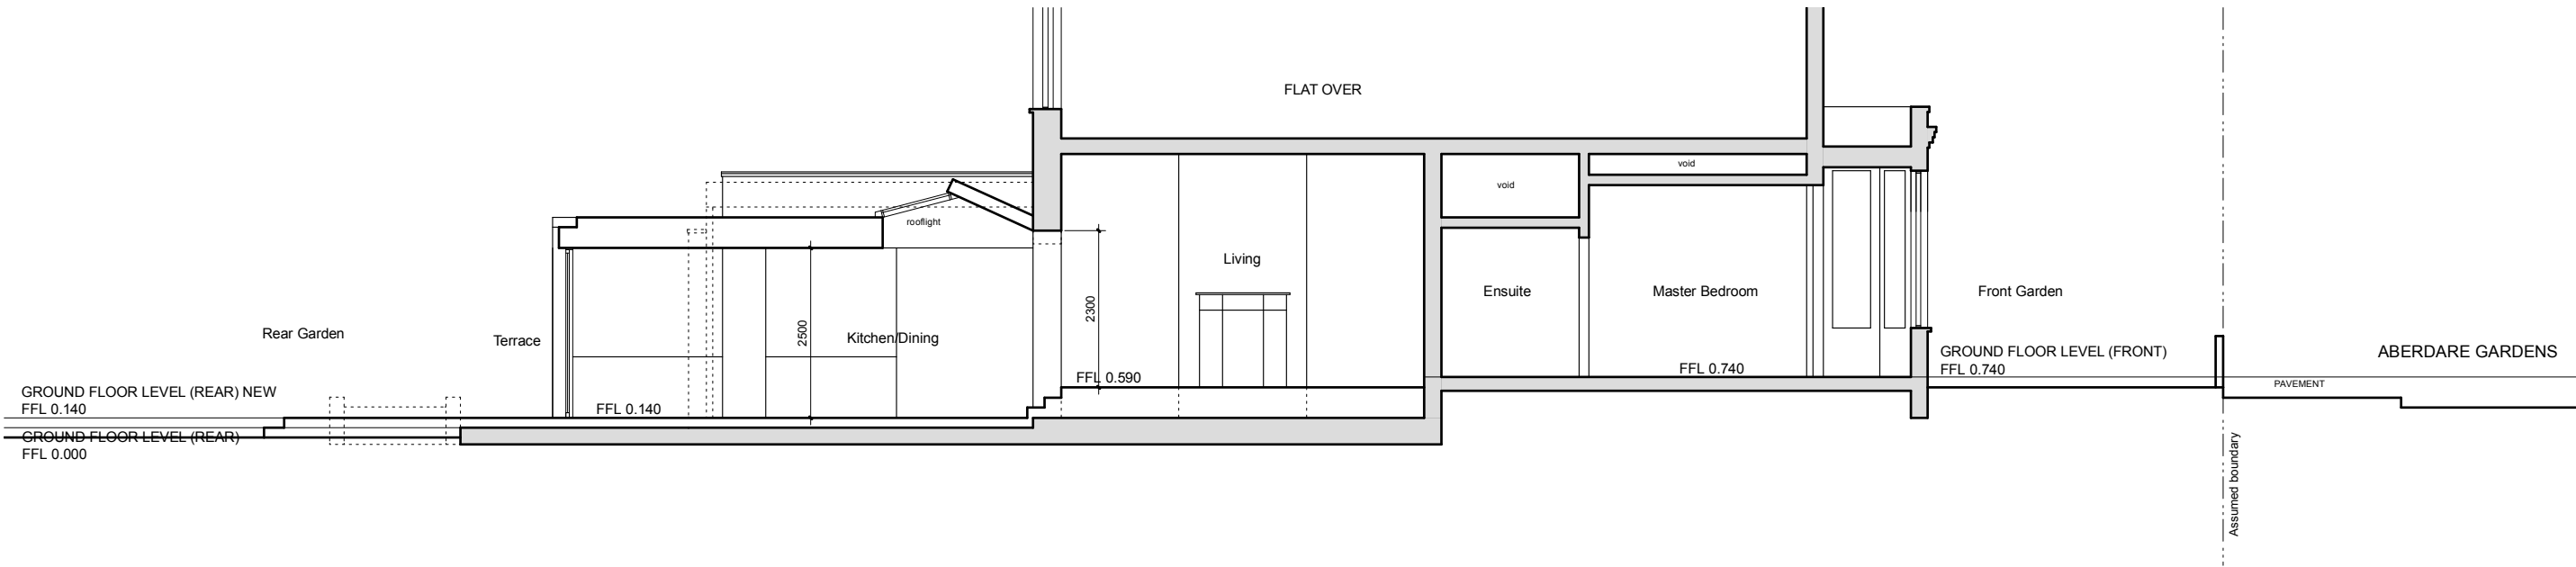

2 PROPOSED SECTION BB
1:100

 

Revision:
A 11.11.21 Rooflight over Kitchen altered.

General Notes:

© Copyright: Webb Mieh Architects. All rights reserved.

Do not scale this drawing but use figured dimensions only. Check all dimensions on site.
Any errors or omissions are to be reported to Lynda Mieh Associates immediately.

Webb Mieh Architects

Studio B, 7 Wellington Road, NW10 5LJ
T. 020 8968 0279 M. 07718 536695 E. lynda@lyndamieh.com

Issue: PLANNING APPLICATION

Client: VASANTH PADAKI + BHARGAVI MUDAKAVI

Project Title: 3/18 ABERDARE GARDENS, NW6 3PY

Drawing Title: PROPOSED SECTIONS AA + BB

Scale: 1:100 (A3) Date: 09.06.21 Drawn: L.M.
Drawing No.: PA2219.03.10 Revision: A