


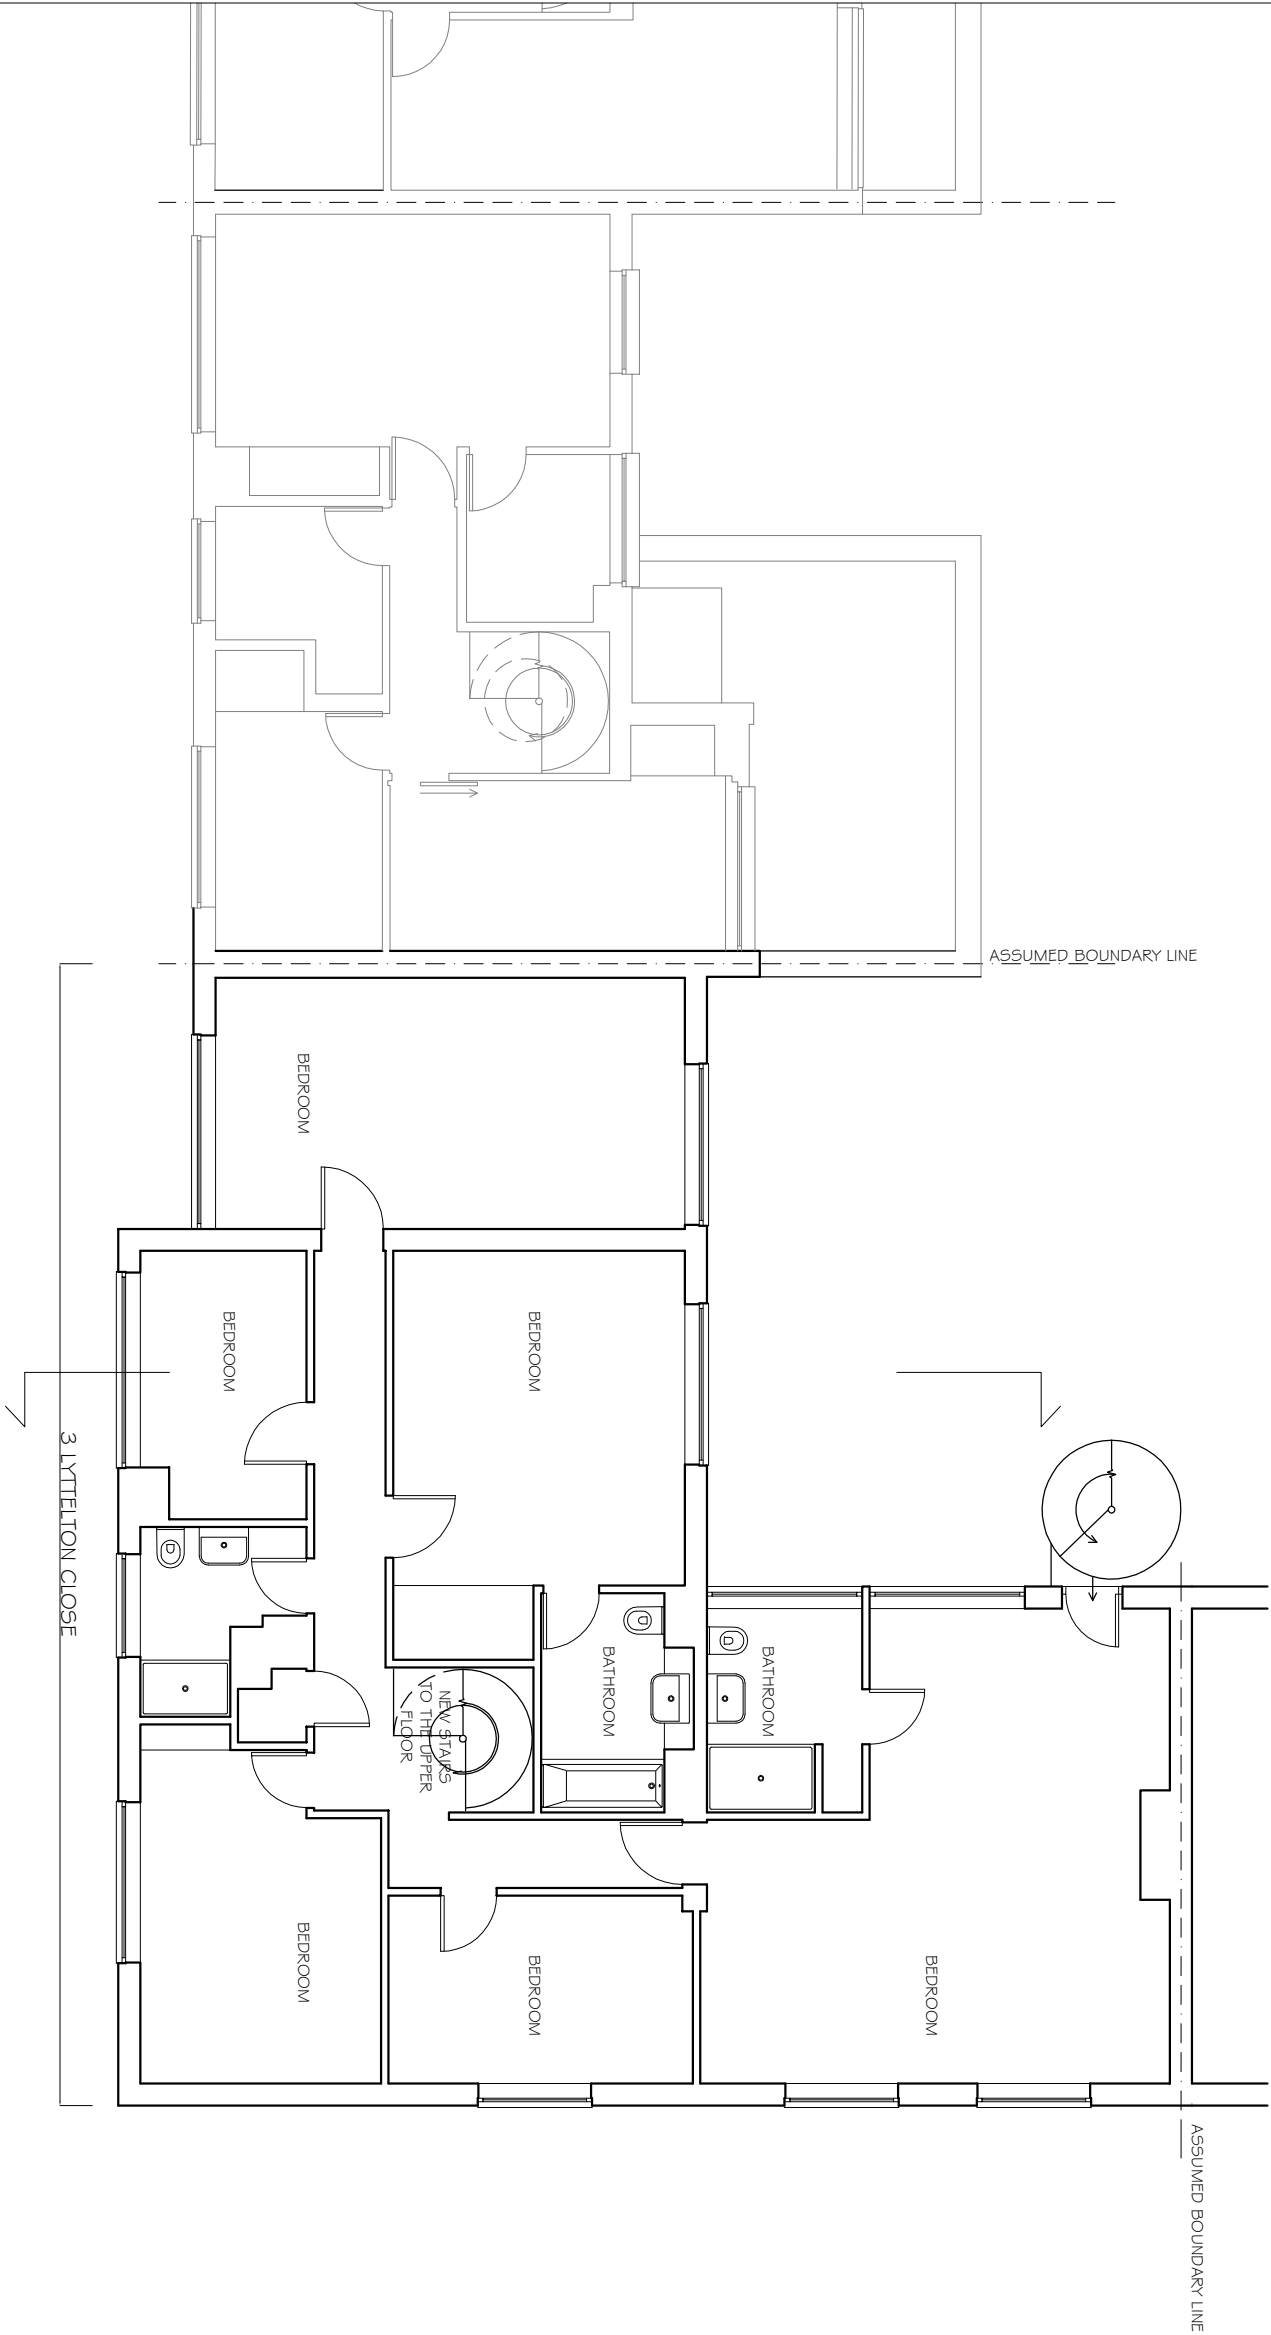

REVISIONS
REV DATE REVISION NOTES:

KEY



NOTES

1. Do not scale from this drawing.
2. Do not make any alterations to this drawing without the written consent of the architect.
3. Report all drawing errors, omissions and discrepancies to the architect/designer.

KASIA WHITFIELD DESIGN

KASIAWHITFIELD@GMAIL.COM
T: 020 73860652
M: 07989203533

JOB 3. LYTELTON CLOSE
LONDON NW3 3SR
TITLE PROPOSED FIRST FLOOR PLAN

DATE	SCALE	STATUS
2021.10.19	1:100@A3	PLANNING
PROJECT NO.	DRAWING NO.	REVISION
LC3/2	PP1	

