


PROPOSED ADDITIONAL STOREY

EXTRA STOREY AS PREVIOUSLY APPROVED 2021/11/47/P

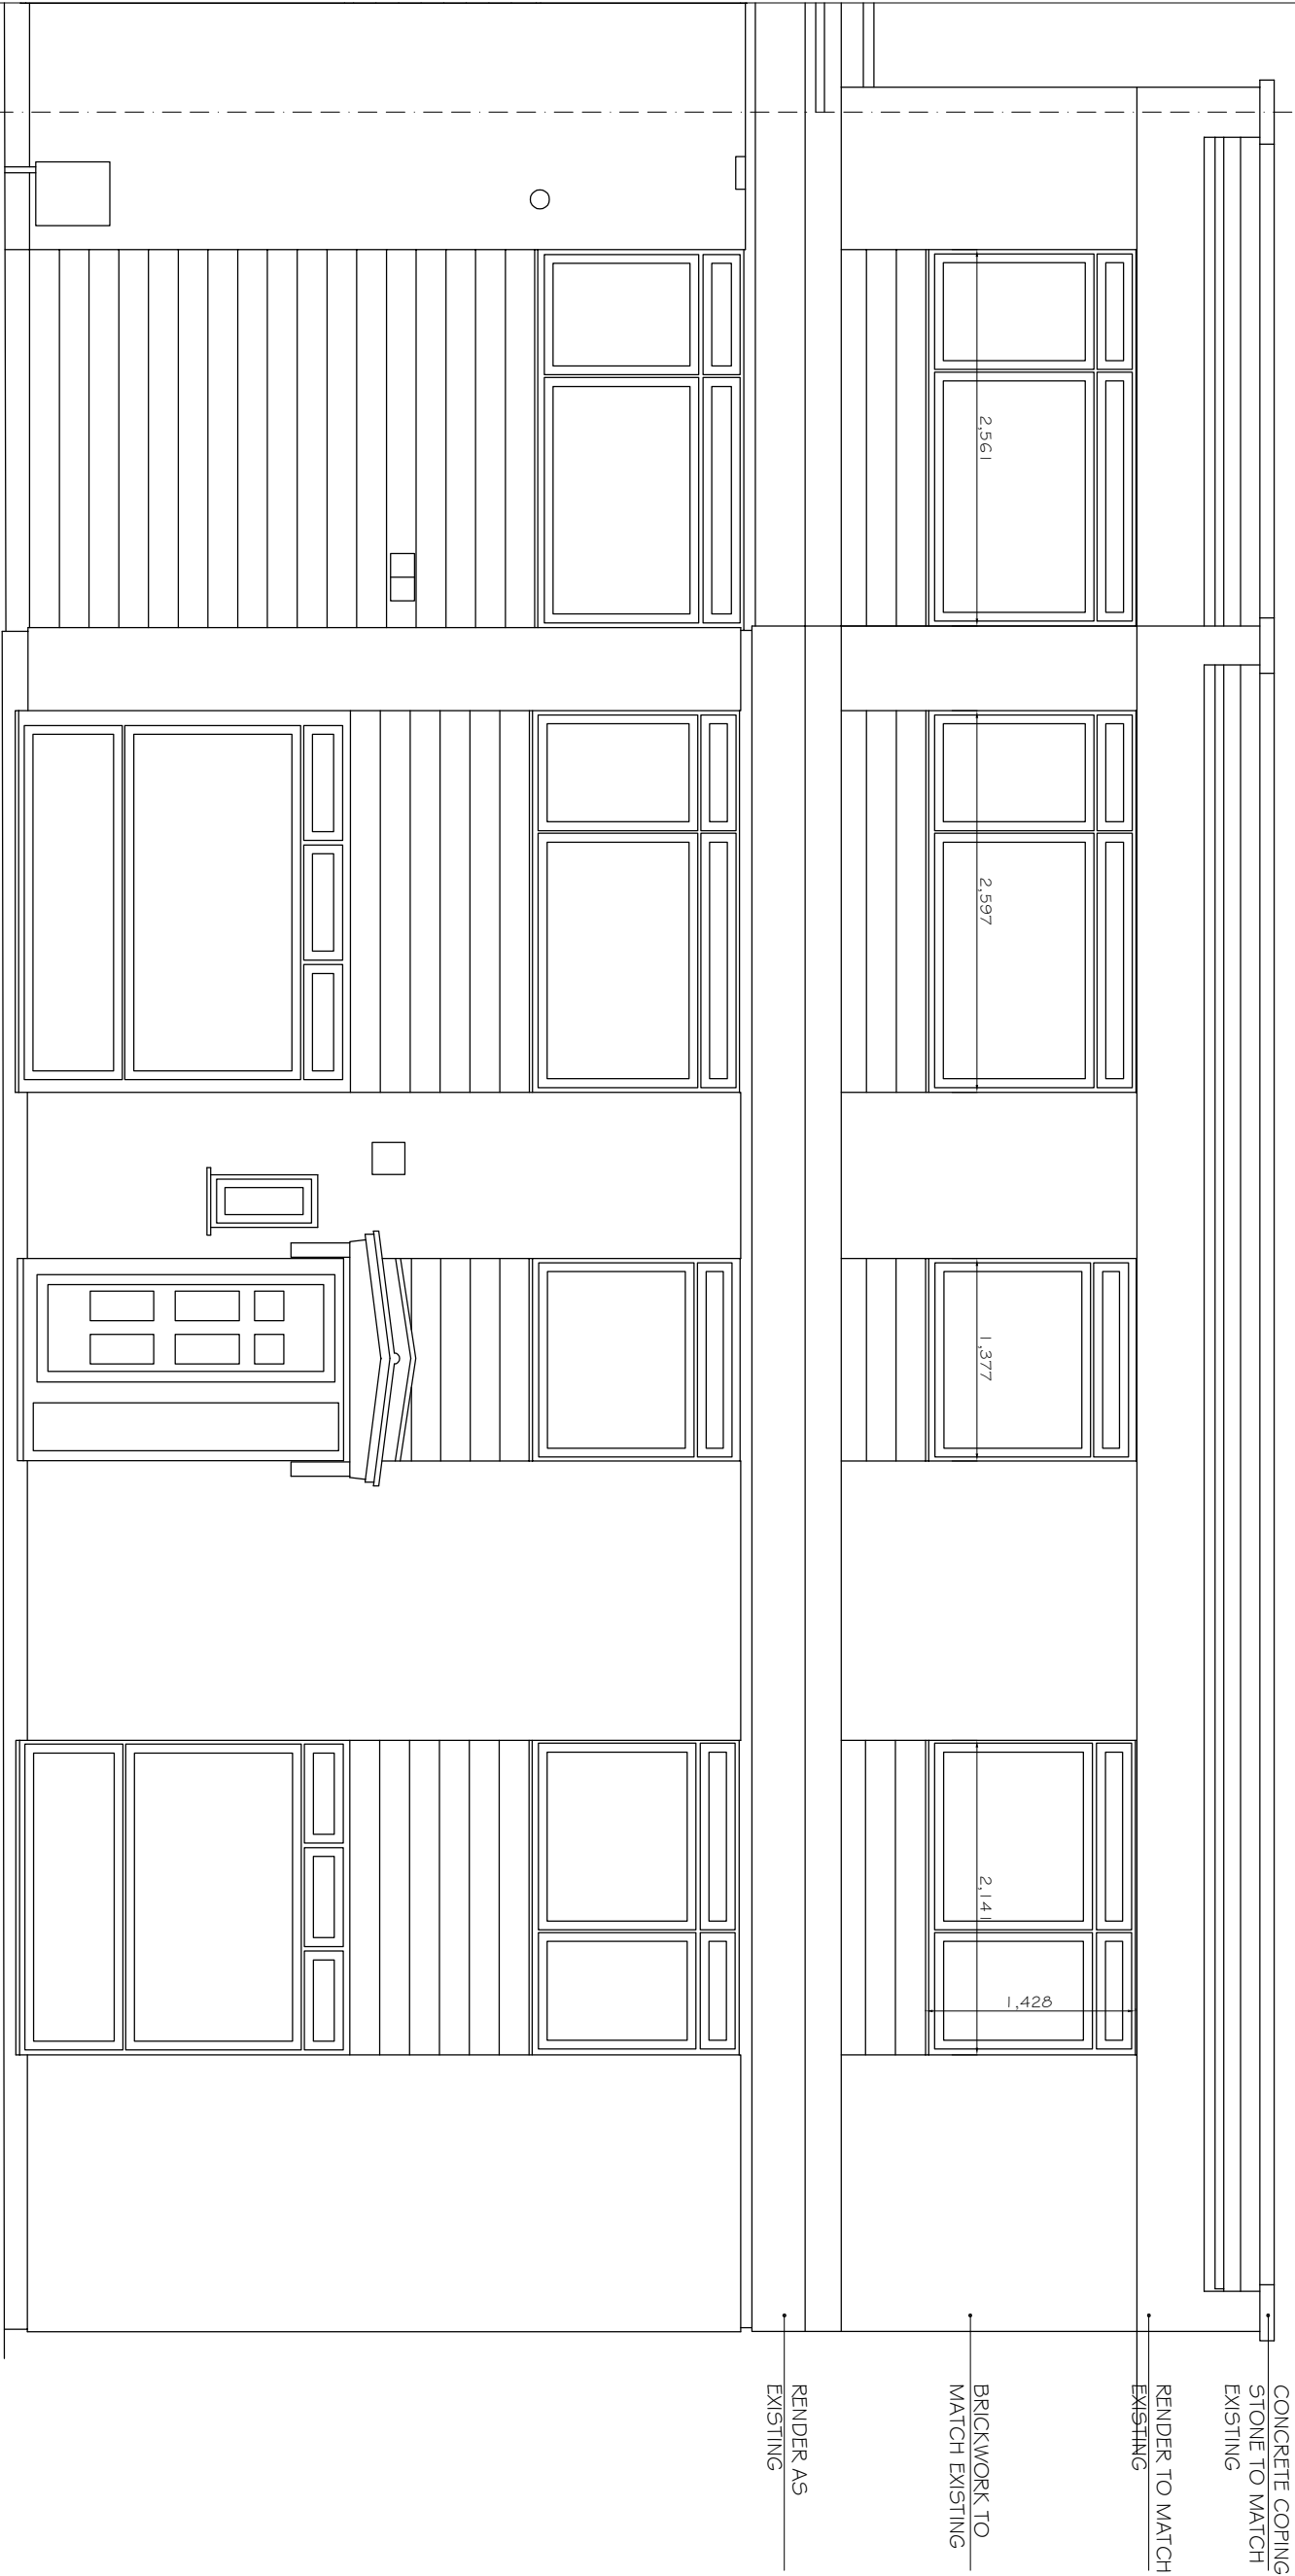

NOTES

1. Do not scale from this drawing.

2. Dimensions are to be taken from the centre of the wall unless otherwise stated.

3. Report all drawing errors, omissions and discrepancies to the architect/designer.

KASIA WHITFIELD DESIGN

KASIAWHITFIELD@GMAIL.COM
T: 020 7386984
M: 0798903533

JOB 3 LYTTELTON CLOSE
LONDON NW3 3SR

TITLE FRONT ELEVATION

DATE	SCALE	STATUS
2021.08.20	1:50@A3	PLANNING
PROJECT NO.	DRAWING NO.	REVISION
LC3/2	PP4	A