

REVISIONS:		
CODE	DATE	DESCRIPTION
-	27.07.21	FOR PLANNING
A	04.10.21	FOR PLANNING REMOVED AWNING FOLLOWING COMMENT FROM CLIENT
B	12.11.21	FOR PLANNING REMOVED PERSPEX BOX FOLLOWING COMMENT FROM CLIENT

PLEASE NOTE:
 THE ILLUMINATION LEVELS OF ADVERTISEMENT ARE IN ACCORDANCE WITH THE GUIDANCE SET BY THE INSTITUTE OF LIGHTING ENGINEERS PLG05 THE BRIGHTNESS OF ILLUMINATED ADVERTISEMENTS

WILDER JOY STUDIO

THIS DRAWING IS THE PROPERTY OF WILDER JOY STUDIO. COPYRIGHT IS RESERVED TO THEM AND THE DRAWING IS ISSUED ON THE CONDITION THAT IT IS NOT COPIED EITHER WHOLLY OR IN PART WITHOUT THE CONSENT IN WRITING OR WILDER JOY STUDIO.

- ALL DIMENSIONS, DRAWINGS AND SPECIFICATIONS ARE TO BE VERIFIED ON SITE BY THE CONTRACTOR AND ANY DISCREPANCIES REPORTED TO WJS PRIOR TO THE COMMENCEMENT OF WORK.
- THIS PLAN HAS BEEN EXTRACTED FROM SUPPLIED DRAWINGS AND HENCE IS SUBJECT TO SURVEY AND CONTRACTOR SETTING OUT PLAN.
- CONTRACTOR TO TAKE RESPONSIBILITY AND ENSURE ALL CONSTRUCTION METHODS, TECHNIQUES, FITTINGS AND FINISHES ETC CONFORM TO THE REQUIRED BUILDING REGULATIONS IN THE APPLICABLE COUNTRY, AND TO THE RELEVANT BUILDINGS CONTROL OFFICERS SATISFACTION.
- ALL SPECIFIED ITEMS ARE TO BE INSTALLED IN ACCORDANCE WITH THE MANUFACTURERS RECOMMENDATIONS.
- ALL FINISHES ARE TO BE CARRIED OUT TO A HIGH STANDARD.

THIS DRAWING IS TO BE READ IN CONJUNCTION WITH ALL OTHER RELEVANT CONSULTANTS DRAWINGS. ALL REQUESTED DRAWINGS SHOWING FIXINGS AND CONSTRUCTION DETAILS TO BE APPROVED BY WJS PRIOR TO COMMENCEMENT OF WORK. CONTRACTORS TO CHECK AND APPRAISE DESIGN, FITTING OUT AND CONSTRUCTION DETAILS AND OFFER SUITABLE ALTERNATIVES TO THE DESIGNERS FOR APPROVAL PRIOR TO MANUFACTURE AND INSTALLATION. CONTRACTOR TO PROVIDE A SUITABLE WORKING ENVIRONMENT WHICH CONFORMS TO THE CURRENT HEALTH AND SAFETY CONDITIONS AND LOCAL AUTHORITY REGULATIONS.

DRAWING STATUS: **PLANNING**


CLIENT: **TRAP KITCHEN**

PROJECT NO: **100** PROJECT: **TRAP KITCHEN - CAMDEN**

DATE: **JUNE 21** DRAWN: **RA** CHECKED: **RA / JA** SCALE: **1:25 @ A1**

TITLE: **PROPOSED EXTERIOR ELEVATION PLANNING**

DWG. NO: **100-SE-103** REV: **B**

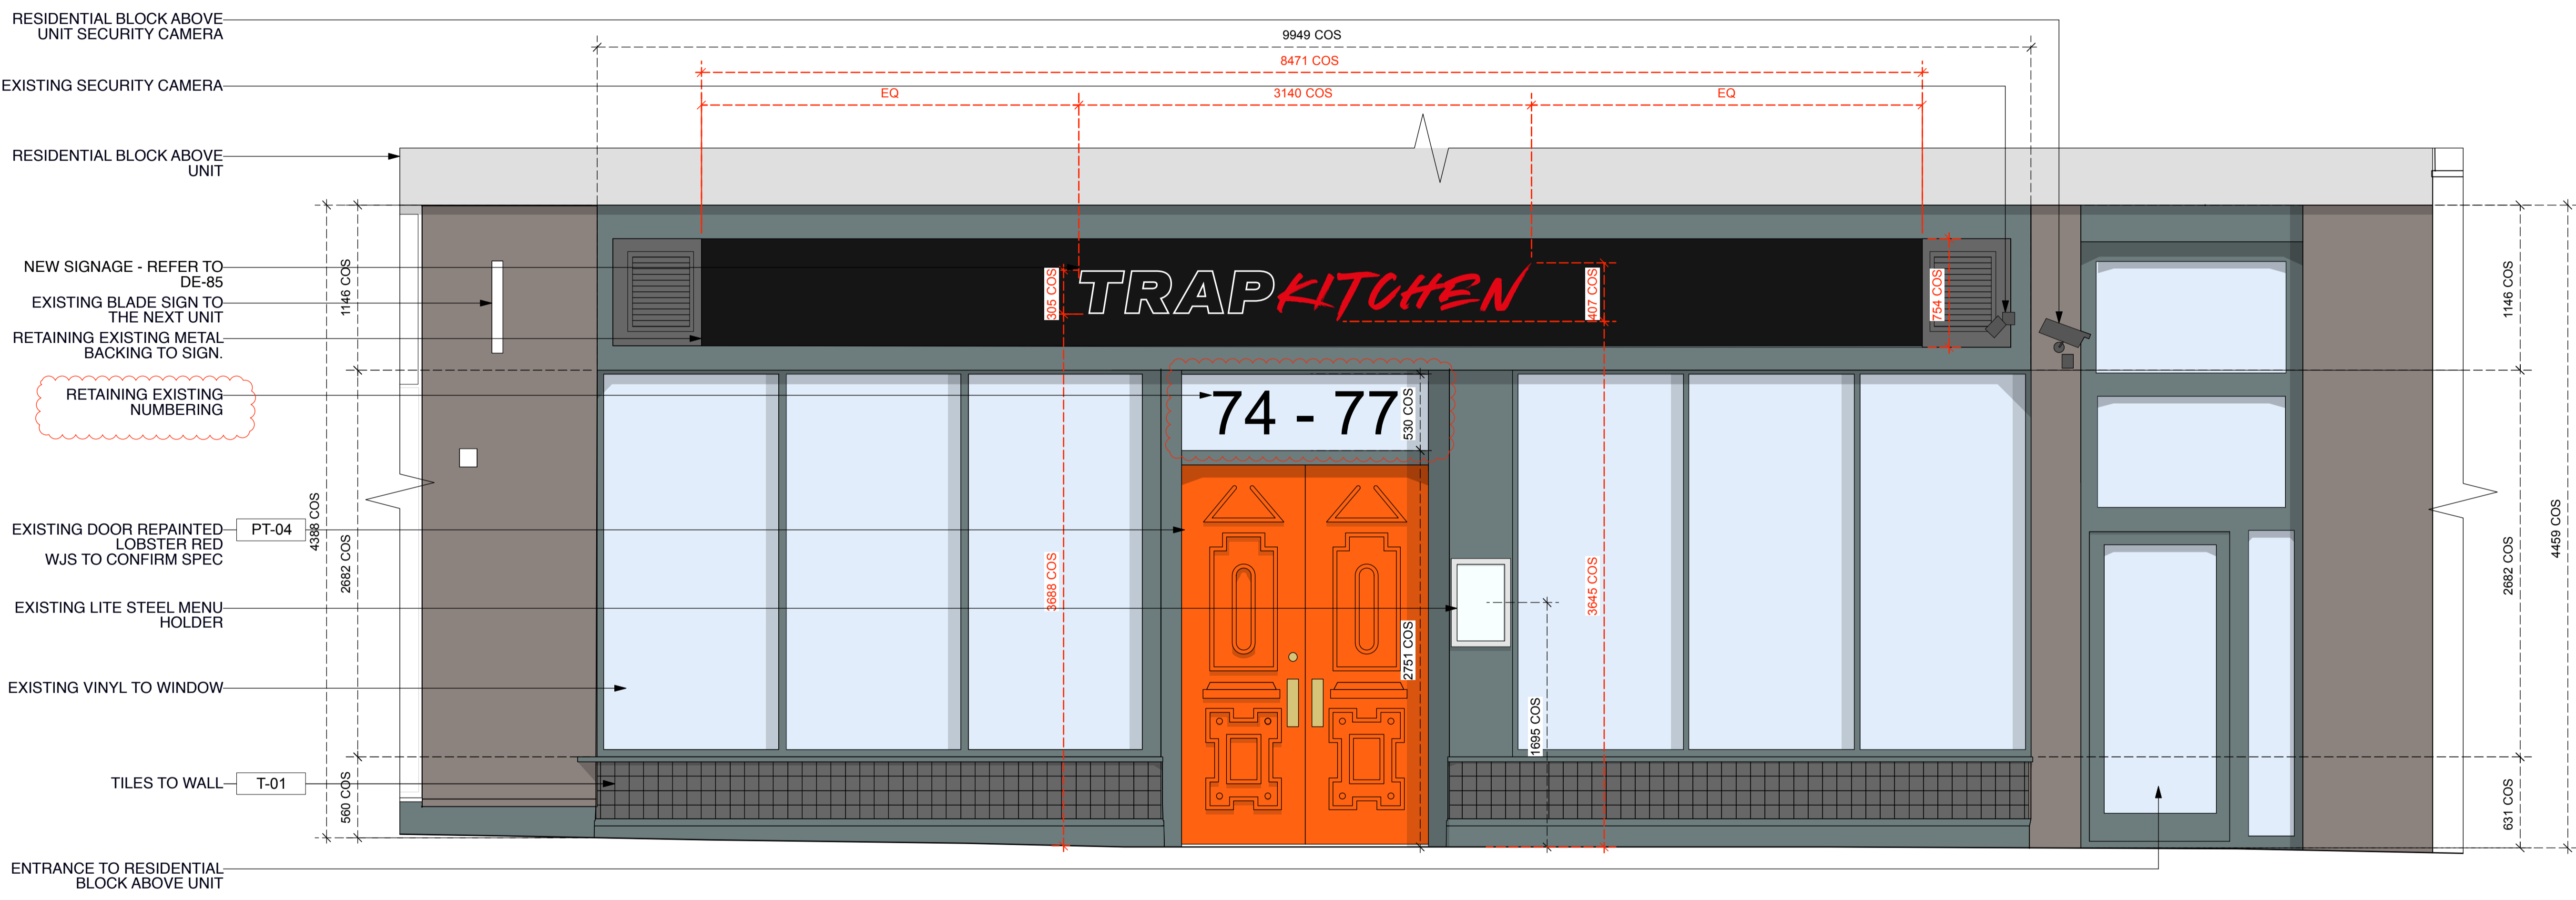

1 PROPOSED FRONT ELEVATION (WITHOUT AWNING)
 EL-103 Scale: 1:25 @ A1