
 


chimney

1


Existing Dormer

A

 

NOTE
 Do not scale from this drawing. All dimensions and levels must be checked and verified on site by contractor, specialist, manufacturer prior to commencement of work and discrepancies must be reported to us in writing before proceeding. The design, materials, specification are copyright protected and must not be copied or transmitted without our prior written permission. Copyright infringements shall be legally enforced and pursued. Client is responsible for all aspects relating to the Party Wall etc. Act 1996. Contractor is responsible for all aspects relating to CDM Regulations. Works should not commence before a 'Building Control' approval is received. Client bears full responsibility for alterations due to commencement of works prior to approval. This drawing is intended to illustrate the proposal only and cannot be used for construction purposes without further information.


Date	Rev
Drawing Revision Log	
Client	
.....	
Site Address	
4 Frognal, London NW3 6AJ, UK	
Project title	
Rear Extension	
Design phase	
Coordination pack - not for construction	
Drawing title	
EXISTING THIRD FLOOR PLAN	
Drawing No.	
02	
Revision No.	Date
00	03/09/ 2021
Scale	Paper size
1:75	A3

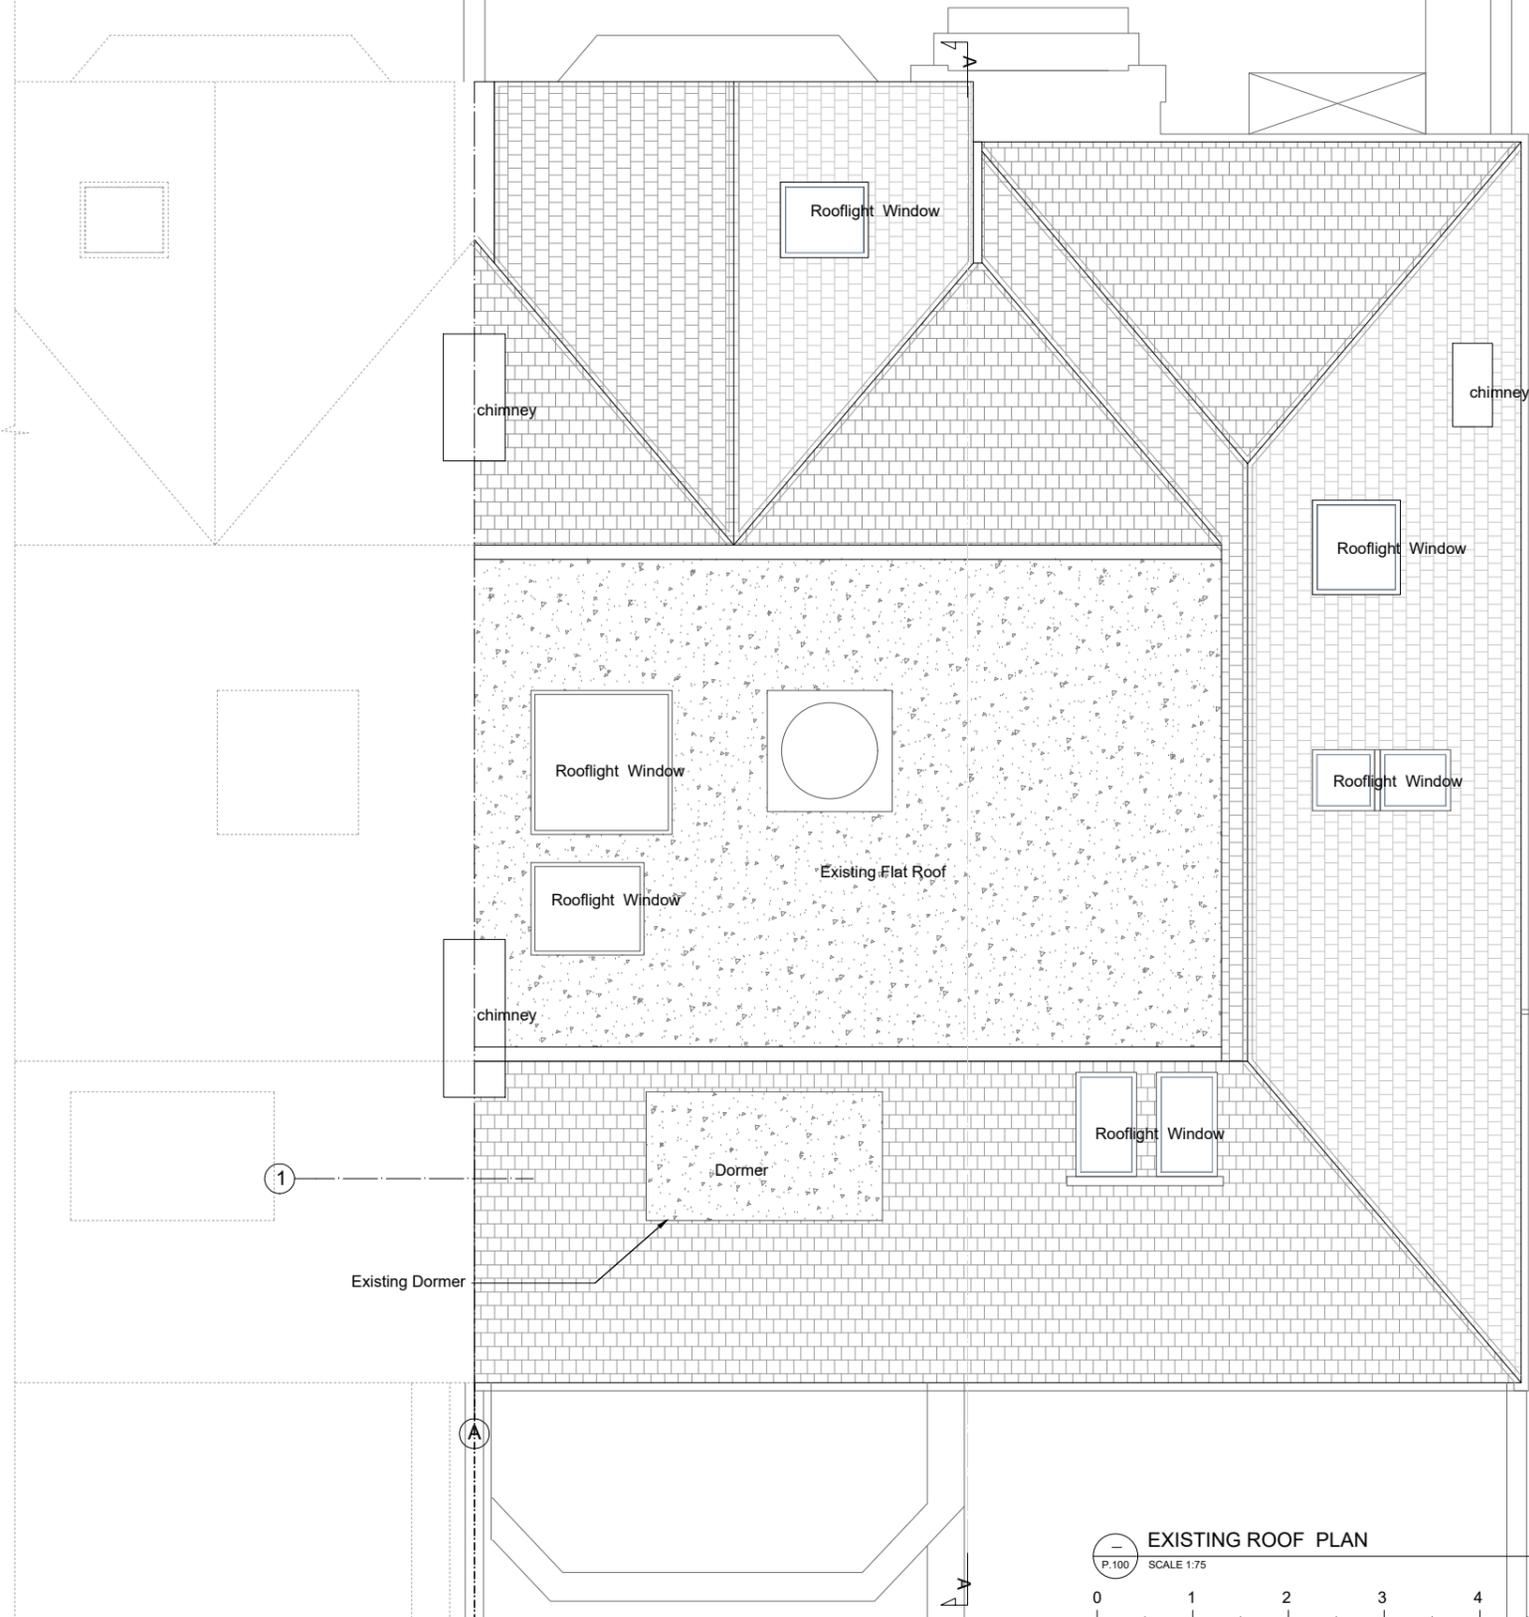

NOTE
 Do not scale from this drawing. All dimensions and levels must be checked and verified on site by contractor, specialist, manufacturer prior to commencement of work and discrepancies must be reported to us in writing before proceeding. The design, materials, specification are copyright protected and must not be copied or transmitted without our prior written permission. Copyright infringements shall be legally enforced and pursued. Client is responsible for all aspects relating to the Party Wall etc. Act 1996. Contractor is responsible for all aspects relating to CDM Regulations. Works should not commence before a 'Building Control' approval is received. Client bears full responsibility for alterations due to commencement of works prior to approval. This drawing is intended to illustrate the proposal only and cannot be used for construction purposes without further information.

Date	Rev
Drawing Revision Log	
Client	
.....	
Site Address	
4 Frognal, London NW3 6AJ, UK	
Project title	
Rear Extension	
Design phase	
Coordination pack - not for construction	
Drawing title	
EXISTING ROOF PLAN	
Drawing No.	
03	
Revision No.	Date
00	03/09/ 2021
Scale	Paper size
1:75	A3

EXISTING ROOF PLAN
 SCALE 1:75
 0 1 2 3 4 5m

 



NOTE
 Do not scale from this drawing. All dimensions and levels must be checked and verified on site by contractor, specialist, manufacturer prior to commencement of work and discrepancies must be reported to us in writing before proceeding. The design, materials, specification are copyright protected and must not be copied or transmitted without our prior written permission. Copyright infringements shall be legally enforced and pursued. Client is responsible for all aspects relating to the Party Wall etc. Act 1996. Contractor is responsible for all aspects relating to CDM Regulations. Works should not commence before a 'Building Control' approval is received. Client bears full responsibility for alterations due to commencement of works prior to approval. This drawing is intended to illustrate the proposal only and cannot be used for construction purposes without further information.


Date	Rev
Drawing Revision Log	
Client	
.....	
Site Address	
4 Frognal, London NW3 6AJ, UK	
Project title	
Rear Extension	
Design phase	
Coordination pack	
- not for construction	
Drawing title	
EXISTING REAR ELEVATION	
Drawing No.	
05	
Revision No.	Date
00	03/09/ 2021
Scale	Paper size
1:75	A3

EXISTING REAR ELEVATION
 E.100 SCALE 1:75
 0 1 2 3 4 5m



NOTE
 Do not scale from this drawing. All dimensions and levels must be checked and verified on site by contractor, specialist, manufacturer prior to commencement of work and discrepancies must be reported to us in writing before proceeding. The design, materials, specification are copyright protected and must not be copied or transmitted without our prior written permission. Copyright infringements shall be legally enforced and pursued. Client is responsible for all aspects relating to the Party Wall etc. Act 1996. Contractor is responsible for all aspects relating to CDM Regulations. Works should not commence before a 'Building Control' approval is received. Client bears full responsibility for alterations due to commencement of works prior to approval. This drawing is intended to illustrate the proposal only and cannot be used for construction purposes without further information.

Date	Rev
Drawing Revision Log	
Client	
.....	
Site Address	
4 Frognal, London NW3 6AJ, UK	
Project title	
Rear Extension	
Design phase	
Coordination pack - not for construction	
Drawing title	
EXISTING SIDE ELEVATION	
Drawing No.	
06	
Revision No.	Date
00	03/09/ 2021
Scale	Paper size
1:75	A3

 




EXISTING FRONT ELEVATION
 SCALE 1:75
 0 1 2 3 4 5m

NOTE
 Do not scale from this drawing. All dimensions and levels must be checked and verified on site by contractor, specialist, manufacturer prior to commencement of work and discrepancies must be reported to us in writing before proceeding. The design, materials, specification are copyright protected and must not be copied or transmitted without our prior written permission. Copyright infringements shall be legally enforced and pursued. Client is responsible for all aspects relating to the Party Wall etc. Act 1996. Contractor is responsible for all aspects relating to CDM Regulations. Works should not commence before a 'Building Control' approval is received. Client bears full responsibility for alterations due to commencement of works prior to approval. This drawing is intended to illustrate the proposal only and cannot be used for construction purposes without further information.

Date	Rev
Drawing Revision Log	
Client	
.....	
Site Address	
4 Frognal, London NW3 6AJ, UK	
Project title	
Rear Extension	
Design phase	
Coordination pack - not for construction	
Drawing title	
EXISTING FRONT ELEVATION	
Drawing No.	
07	
Revision No.	Date
00	03/09/ 2021
Scale	Paper size
1:75	A3

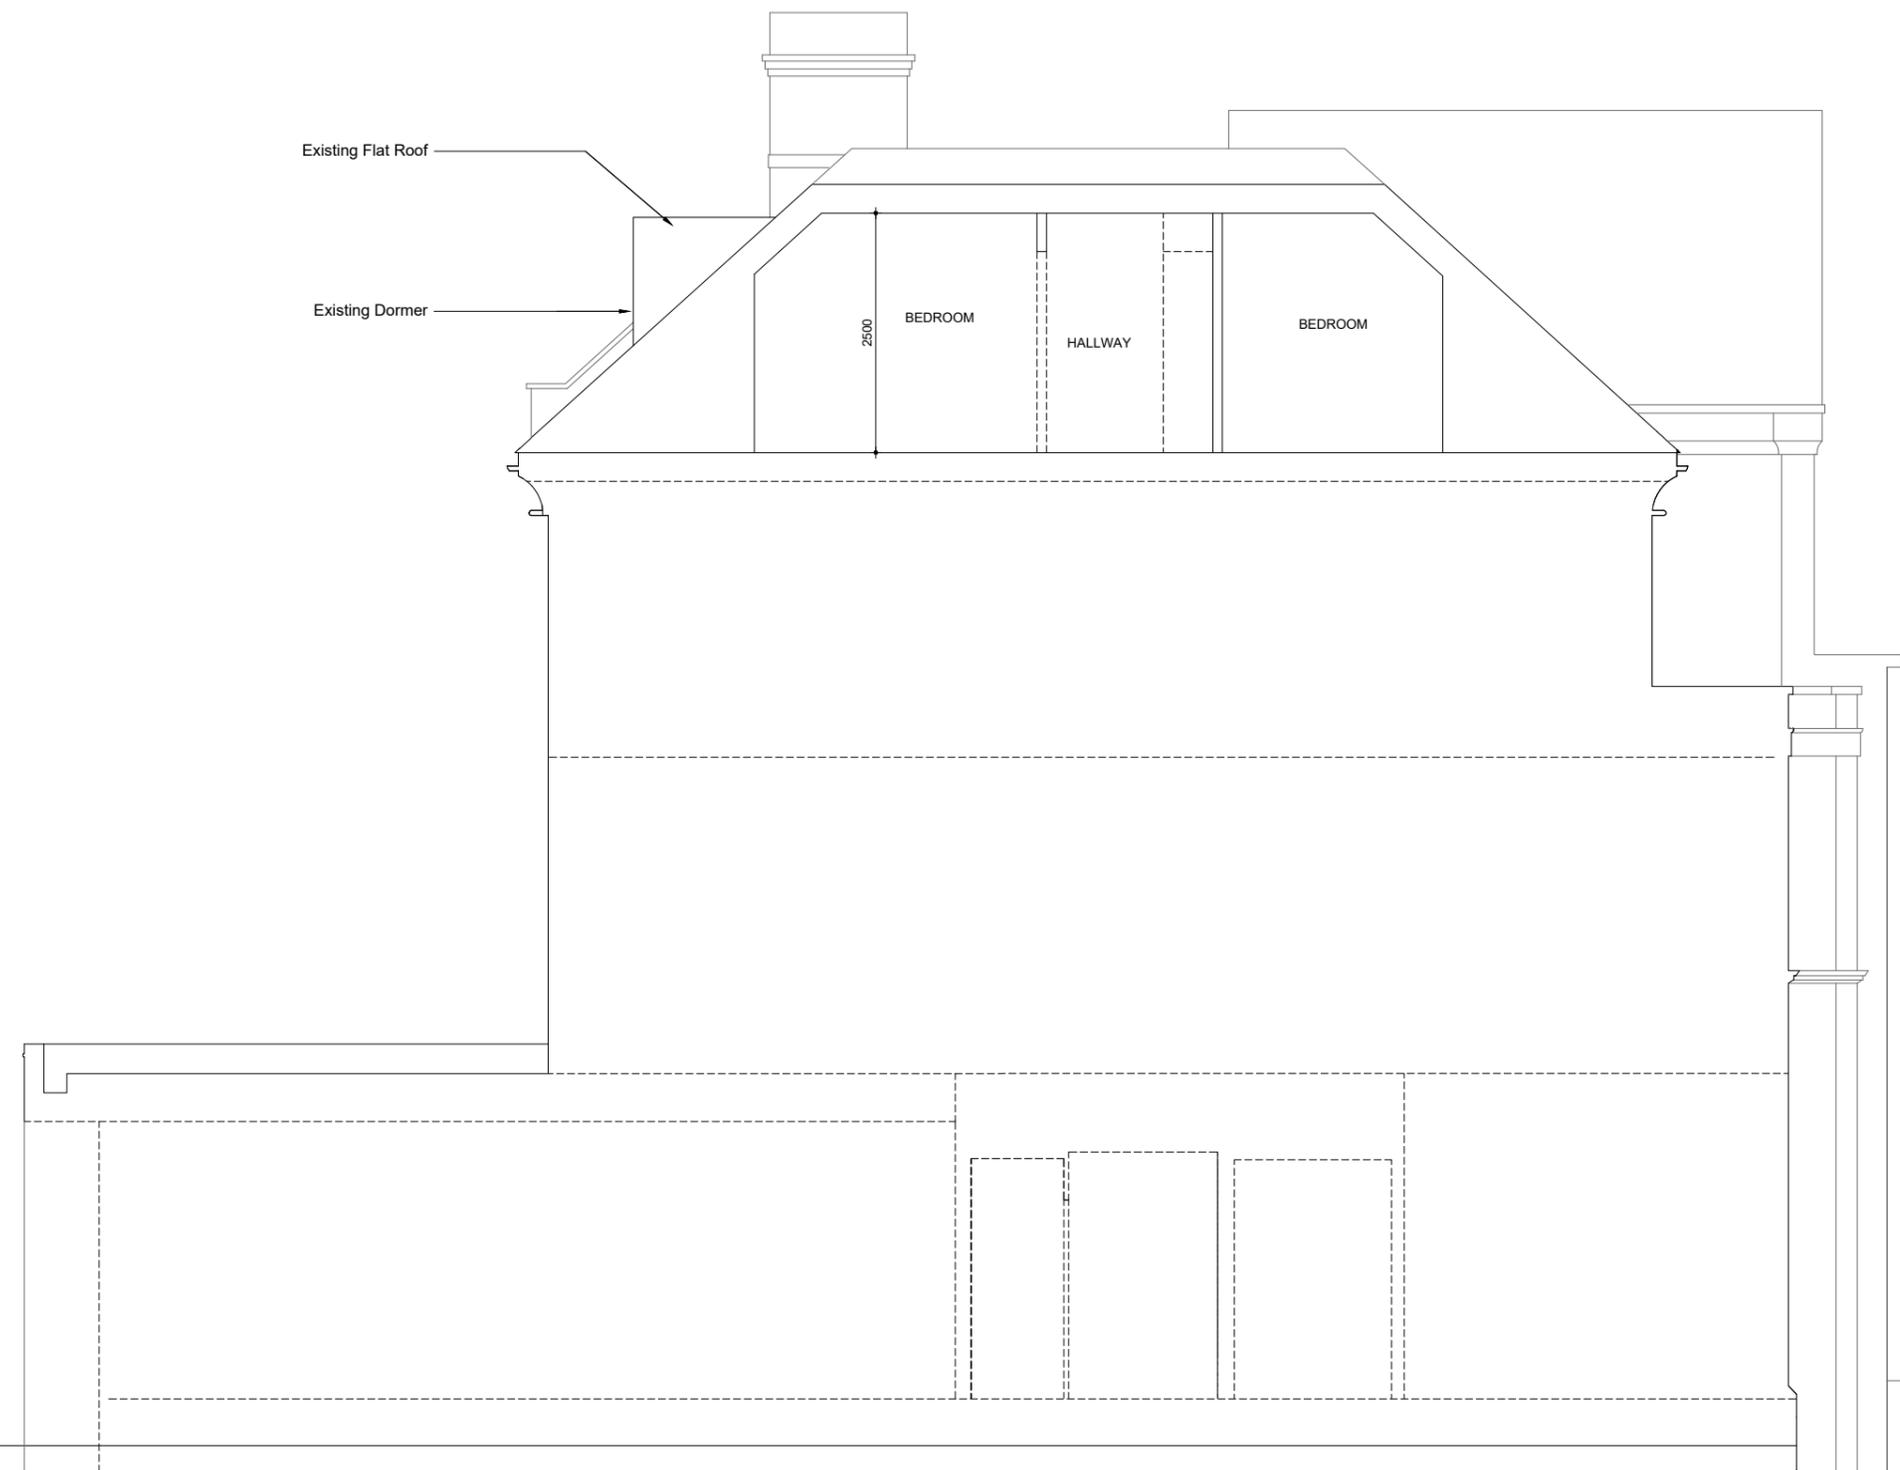

NOTE
 Do not scale from this drawing. All dimensions and levels must be checked and verified on site by contractor, specialist, manufacturer prior to commencement of work and discrepancies must be reported to us in writing before proceeding. The design, materials, specification are copyright protected and must not be copied or transmitted without our prior written permission. Copyright infringements shall be legally enforced and pursued. Client is responsible for all aspects relating to the Party Wall etc. Act 1996. Contractor is responsible for all aspects relating to CDM Regulations. Works should not commence before a 'Building Control' approval is received. Client bears full responsibility for alterations due to commencement of works prior to approval. This drawing is intended to illustrate the proposal only and cannot be used for construction purposes without further information.

Date	Rev
Drawing Revision Log	
Client	
Site Address 4 Frognal, London NW3 6AJ, UK	
Project title Rear Extension	
Design phase Coordination pack - not for construction	
Drawing title EXISTING SECTION A-A	
Drawing No. 08	
Revision No. 00	Date 03/09/ 2021
Scale 1:75	Paper size A3

