




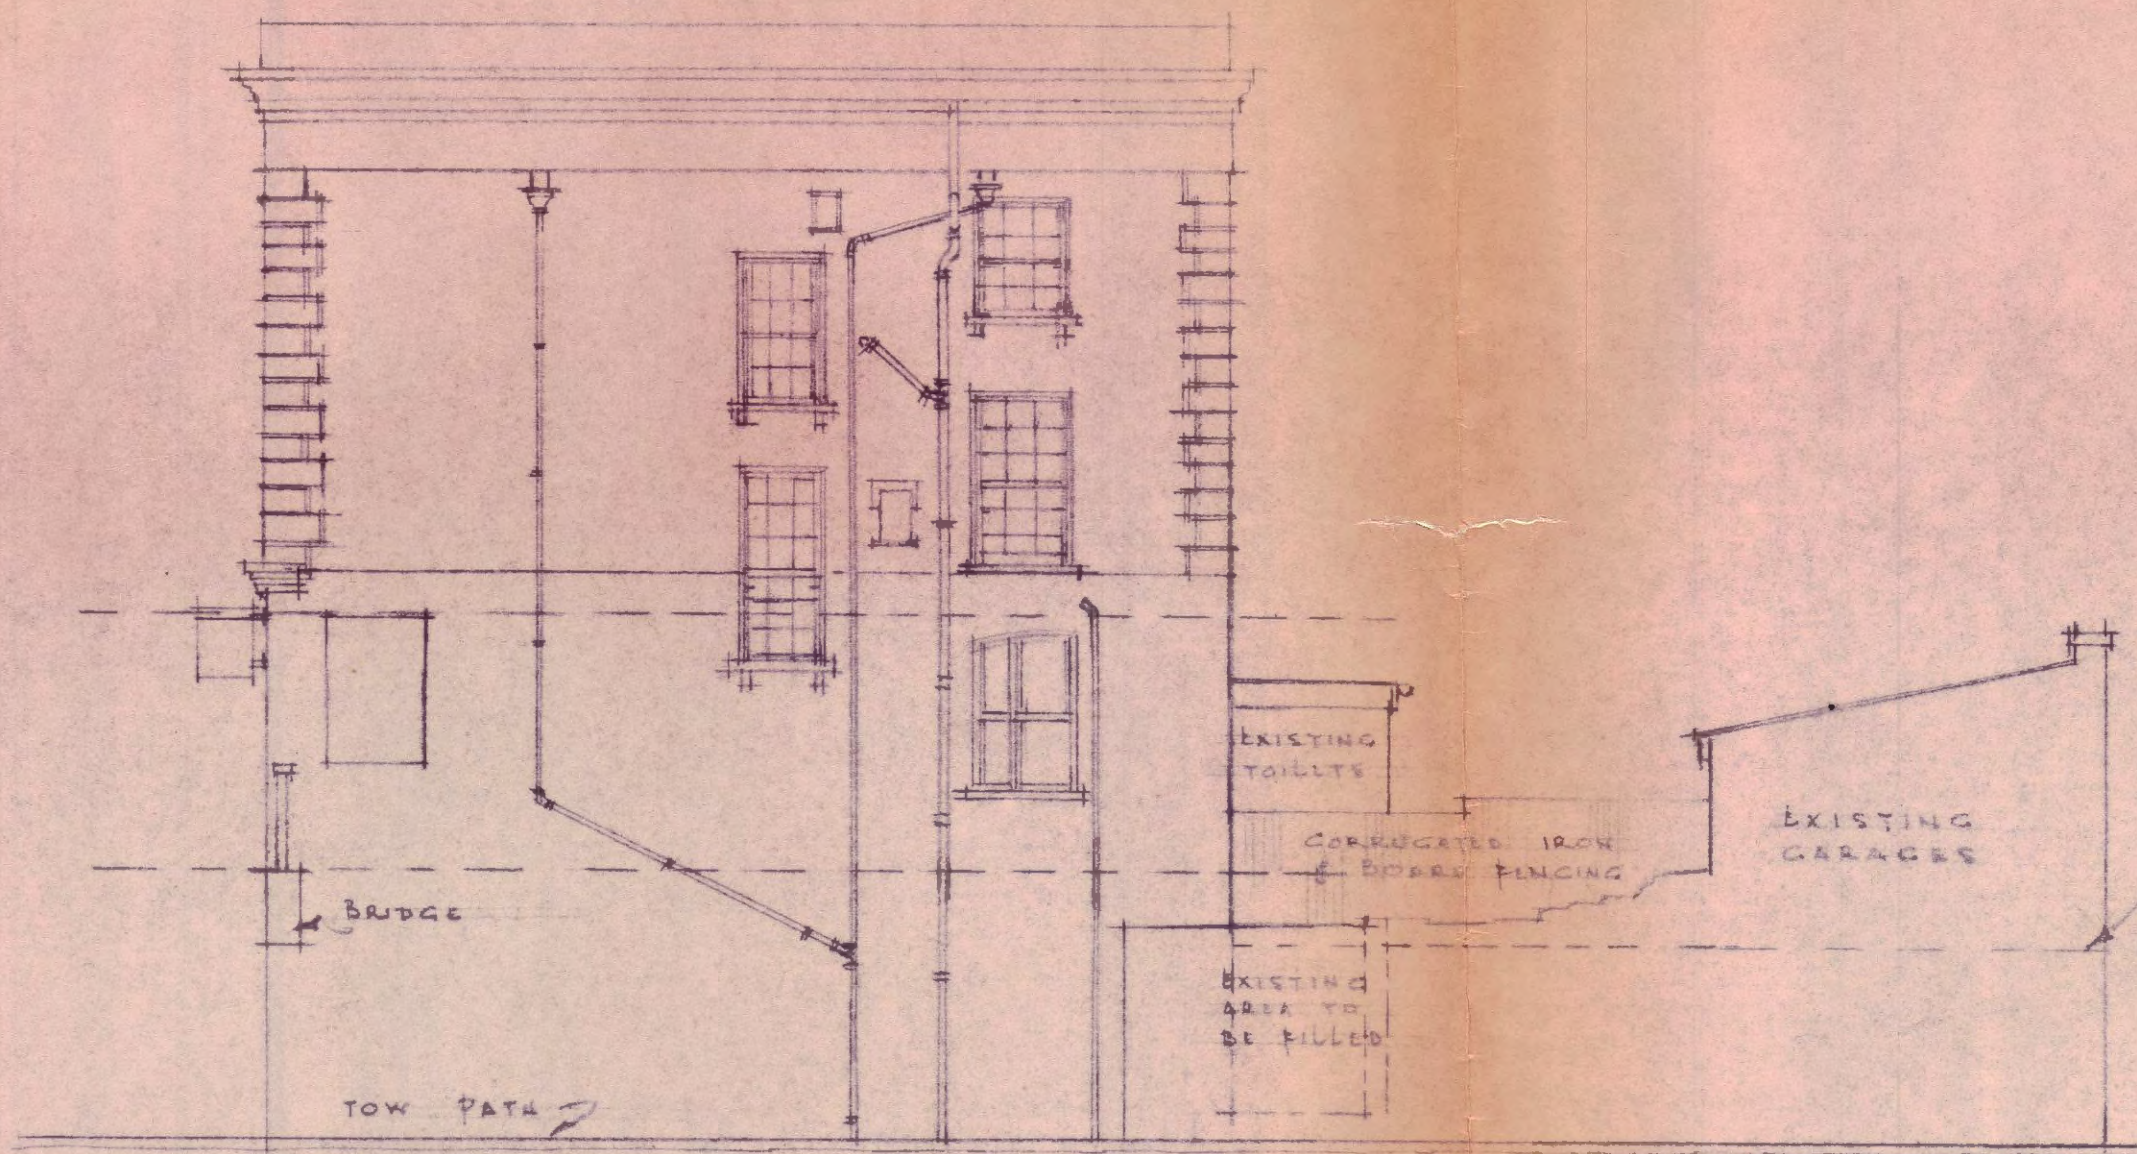


EXISTING ELEVATION FROM TOW PATH.

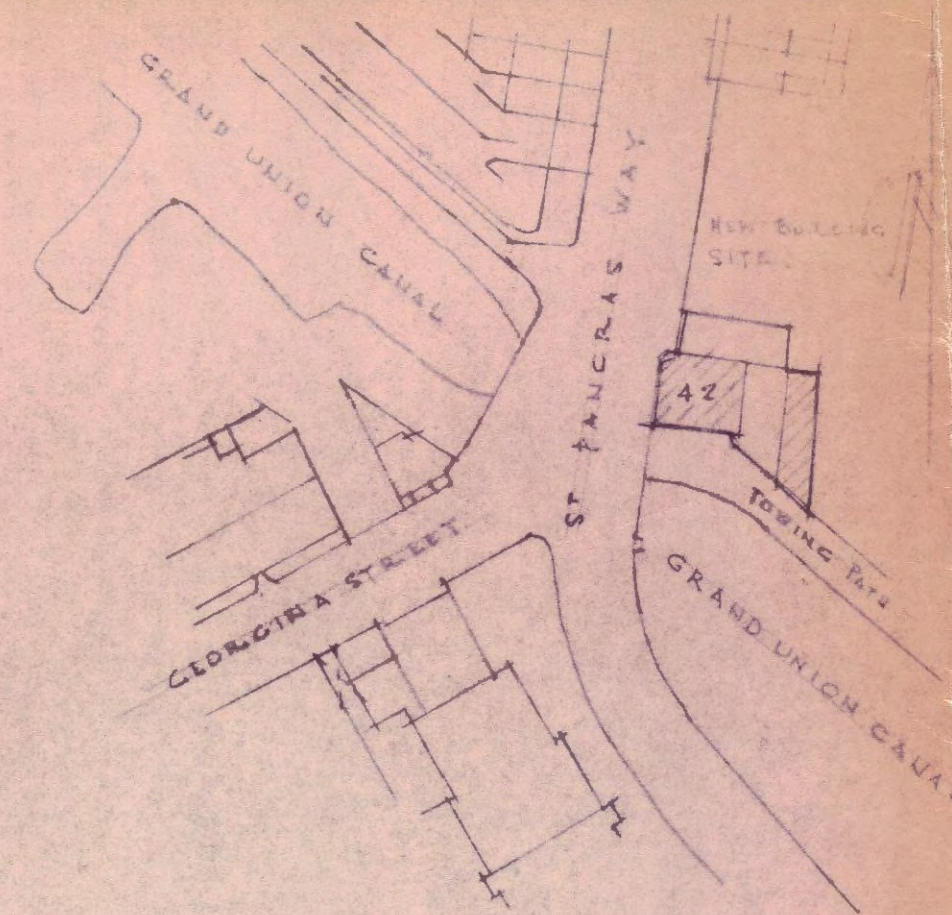


BLOCK PLAN
SCALE 1:1056

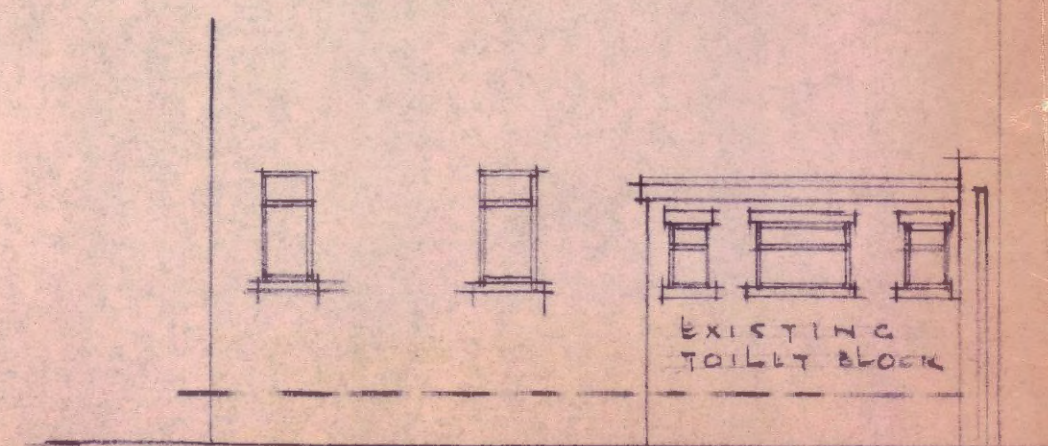

PART EXISTING REAR ELEVATION

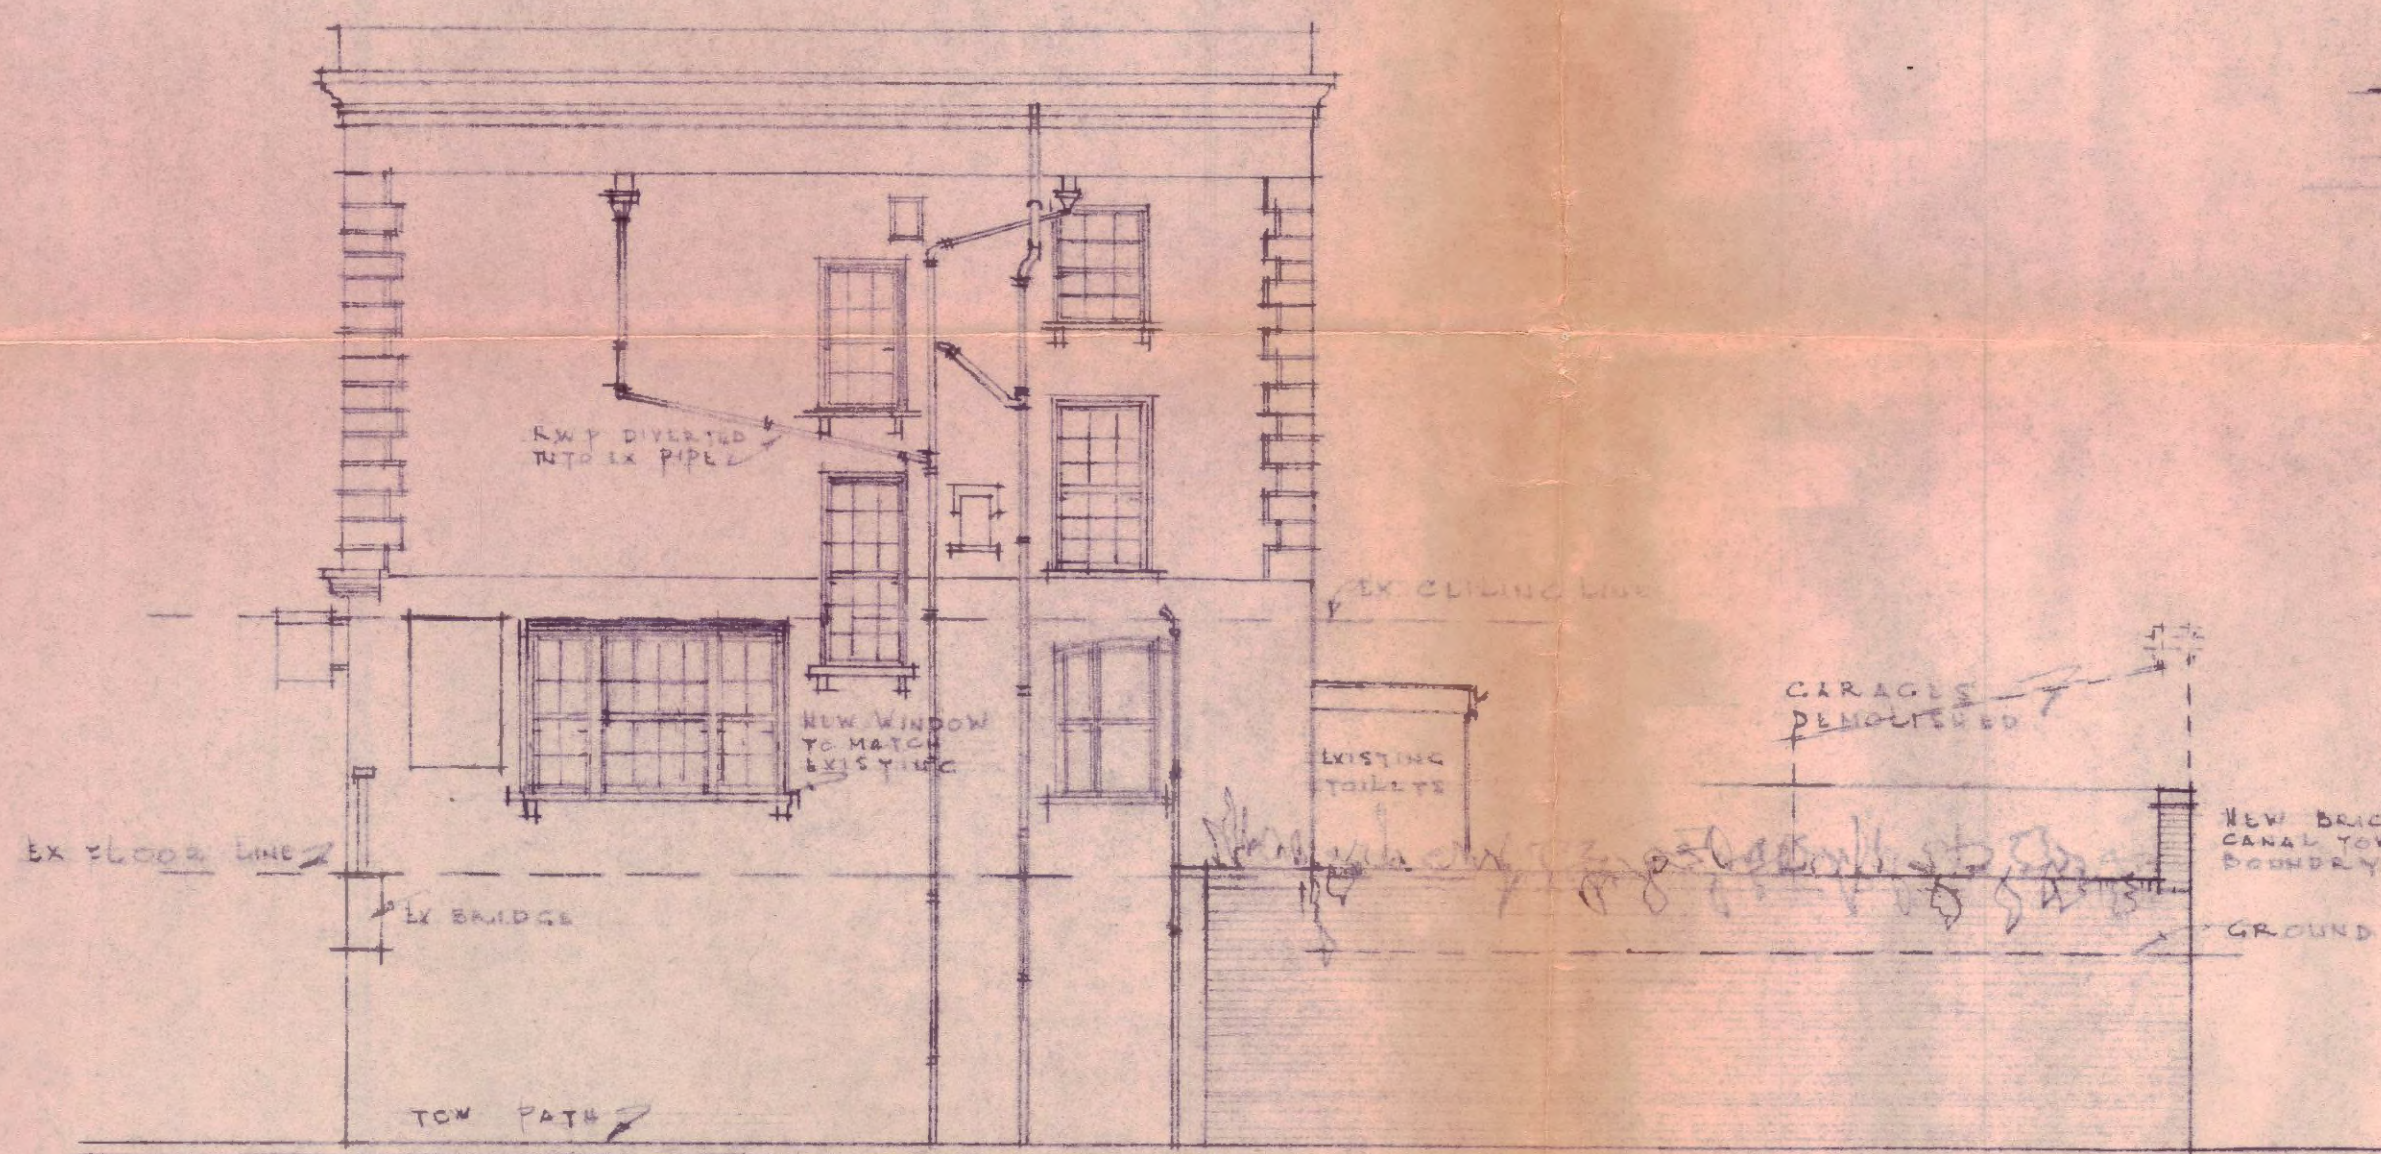

PROPOSED ELEVATION FROM TOW PATH.

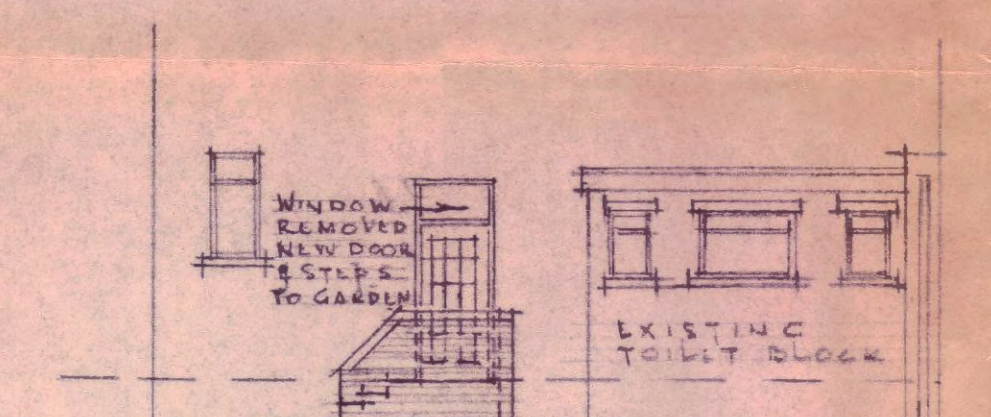

PROPOSED REAR ELEVATION

Do not scale from this drawing

Revisions

Date

TP 8401789 1

COURAGE

Regd. No. 71964

Assistant in Charge

THE CONSTITUTION P.H.
42 ST PANCRAS WAY
LONDON
N.W.1.

NEW WINDOW & WALL
TO SIDE ELEVATION

Drawn By RJS

Scale 1:100

Date SEP 84

Drawing No 137425/2/84