






EXISTING ELEVATION FROM TOW PATH.

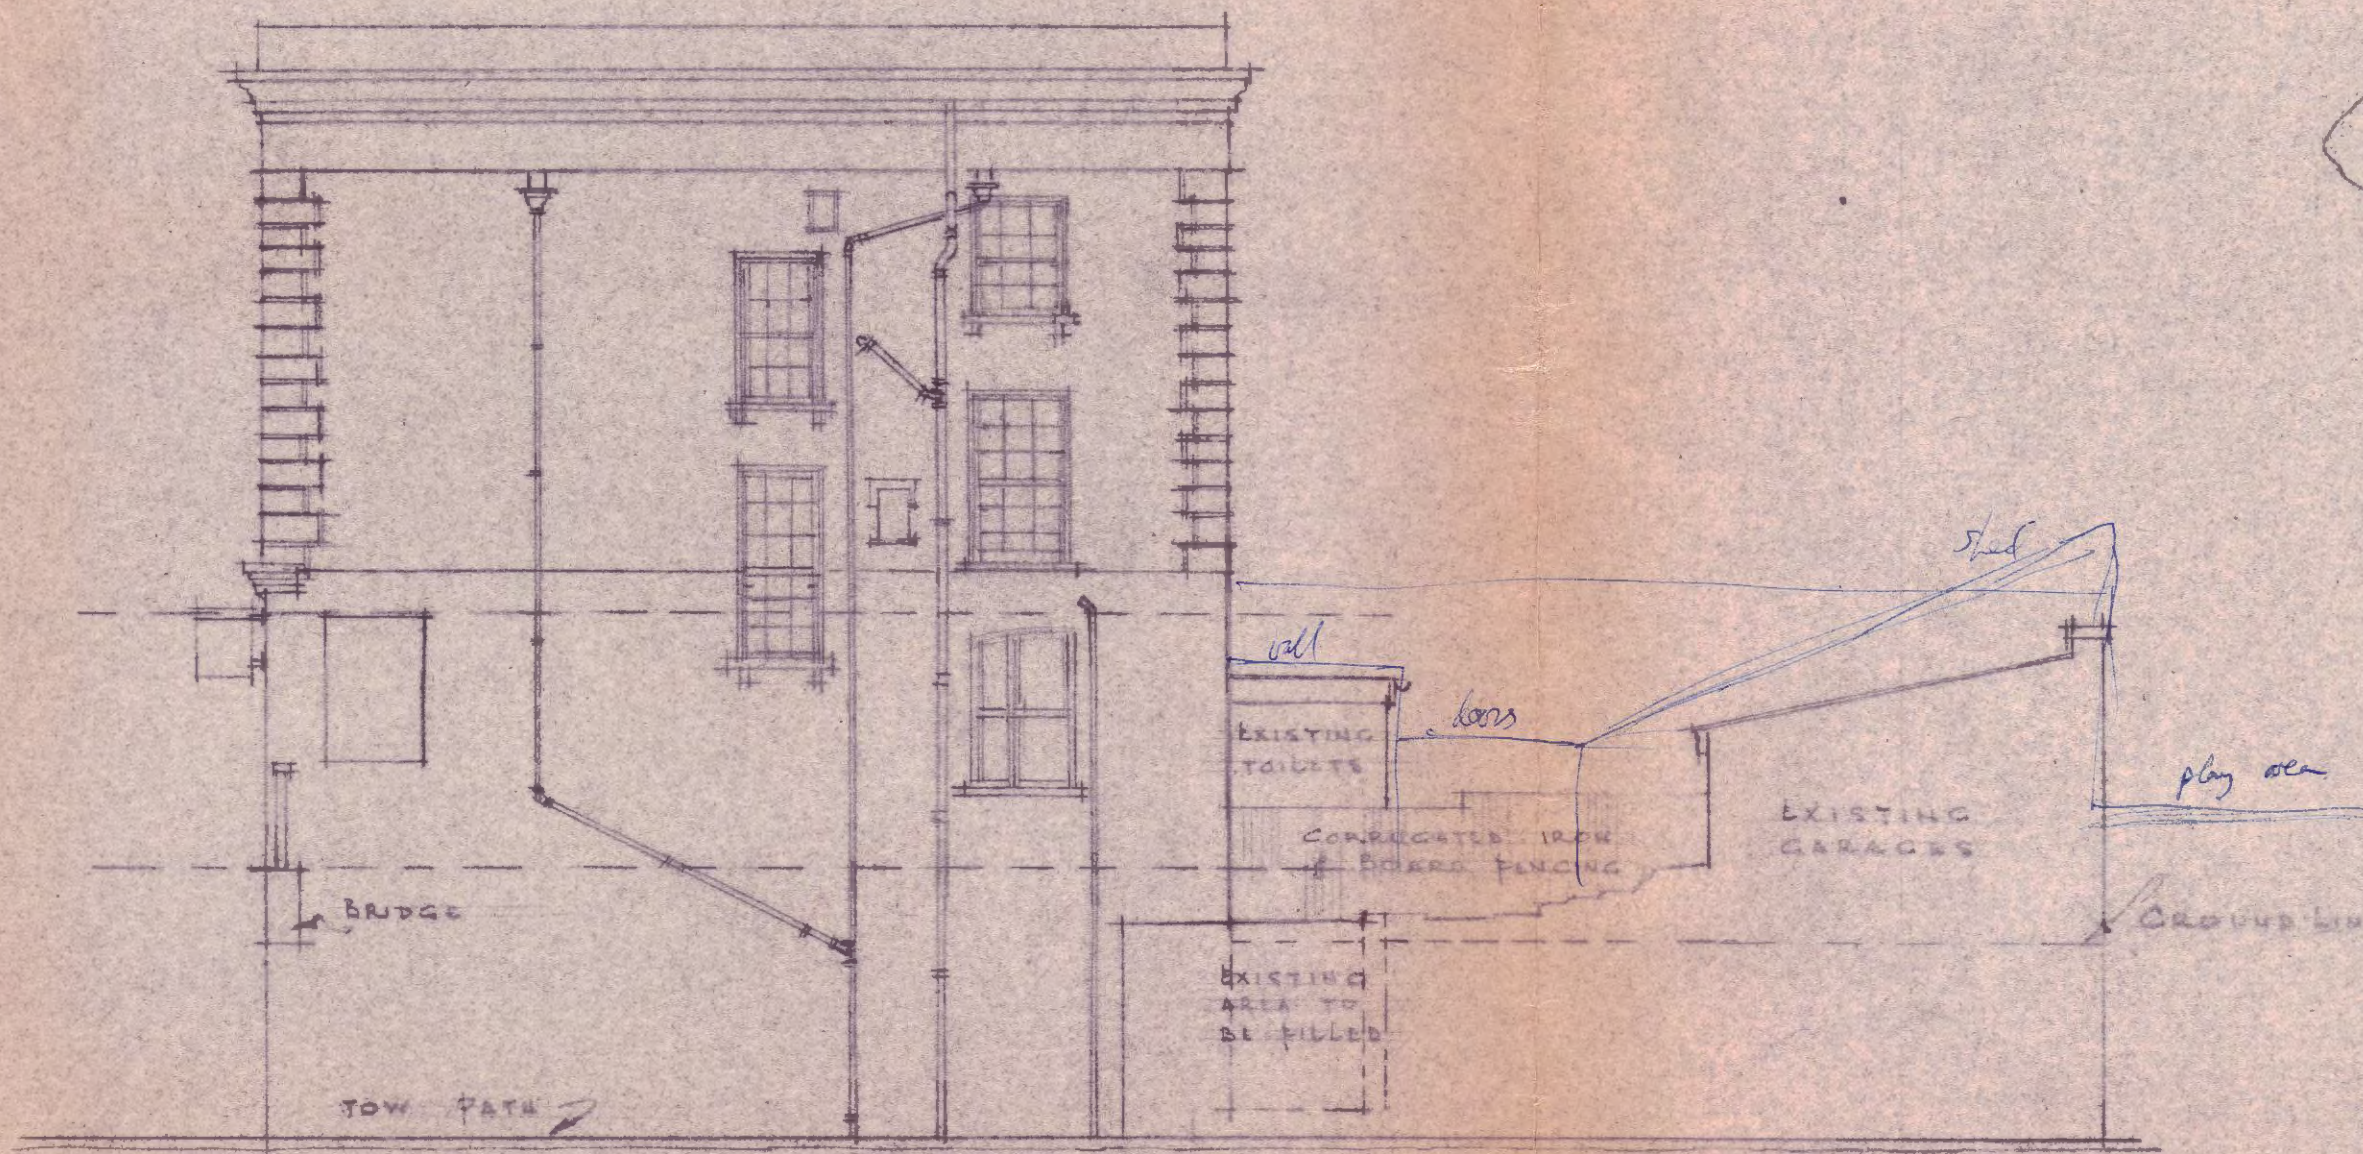

PROPOSED ELEVATION FROM TOW PATH.

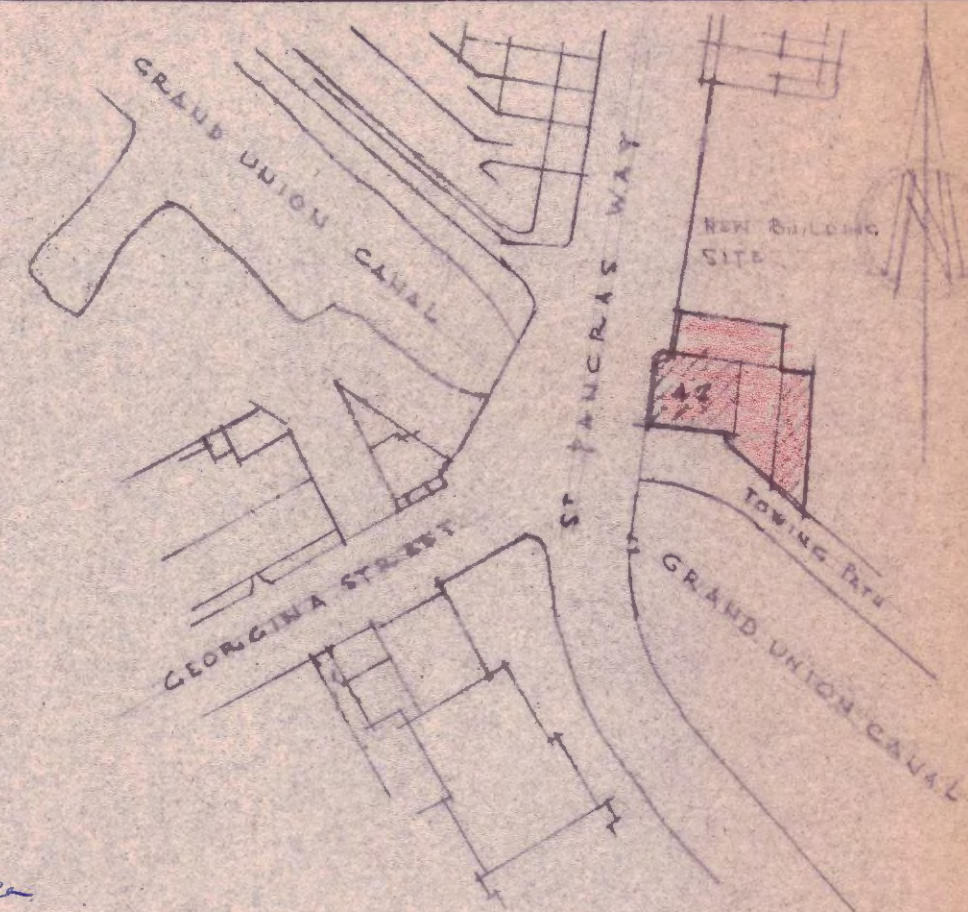

BLOCK PLAN
SCALE 1:1000

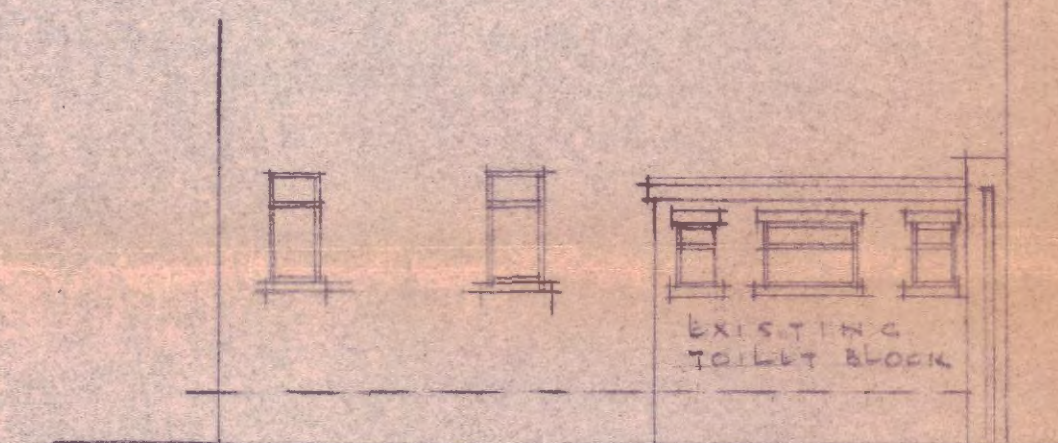

PART EXISTING REAR ELEVATION




PART PROPOSED REAR ELEVATION

Do not scale from this drawing

Revisions

Date

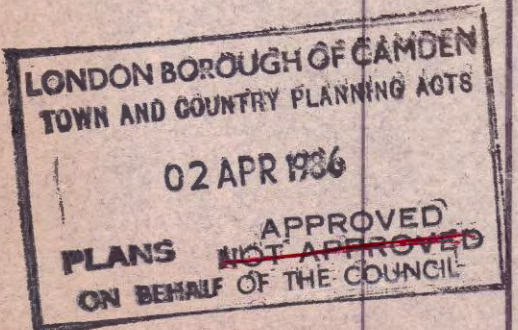

COURAGE

Regd. No. 71964

Assistant in Charge

THE CONSTITUTION P.H.
42 ST PANCRAS WAY
LONDON N.W.1. TP 8600002

NEW WINDOW & WALL
TO SIDE ELEVATION

Drawn By RJS

Scale 1:100

Date SEP 24

Drawing No

137425/2/84