


Wall built out to conceal structure of hatch at roof level

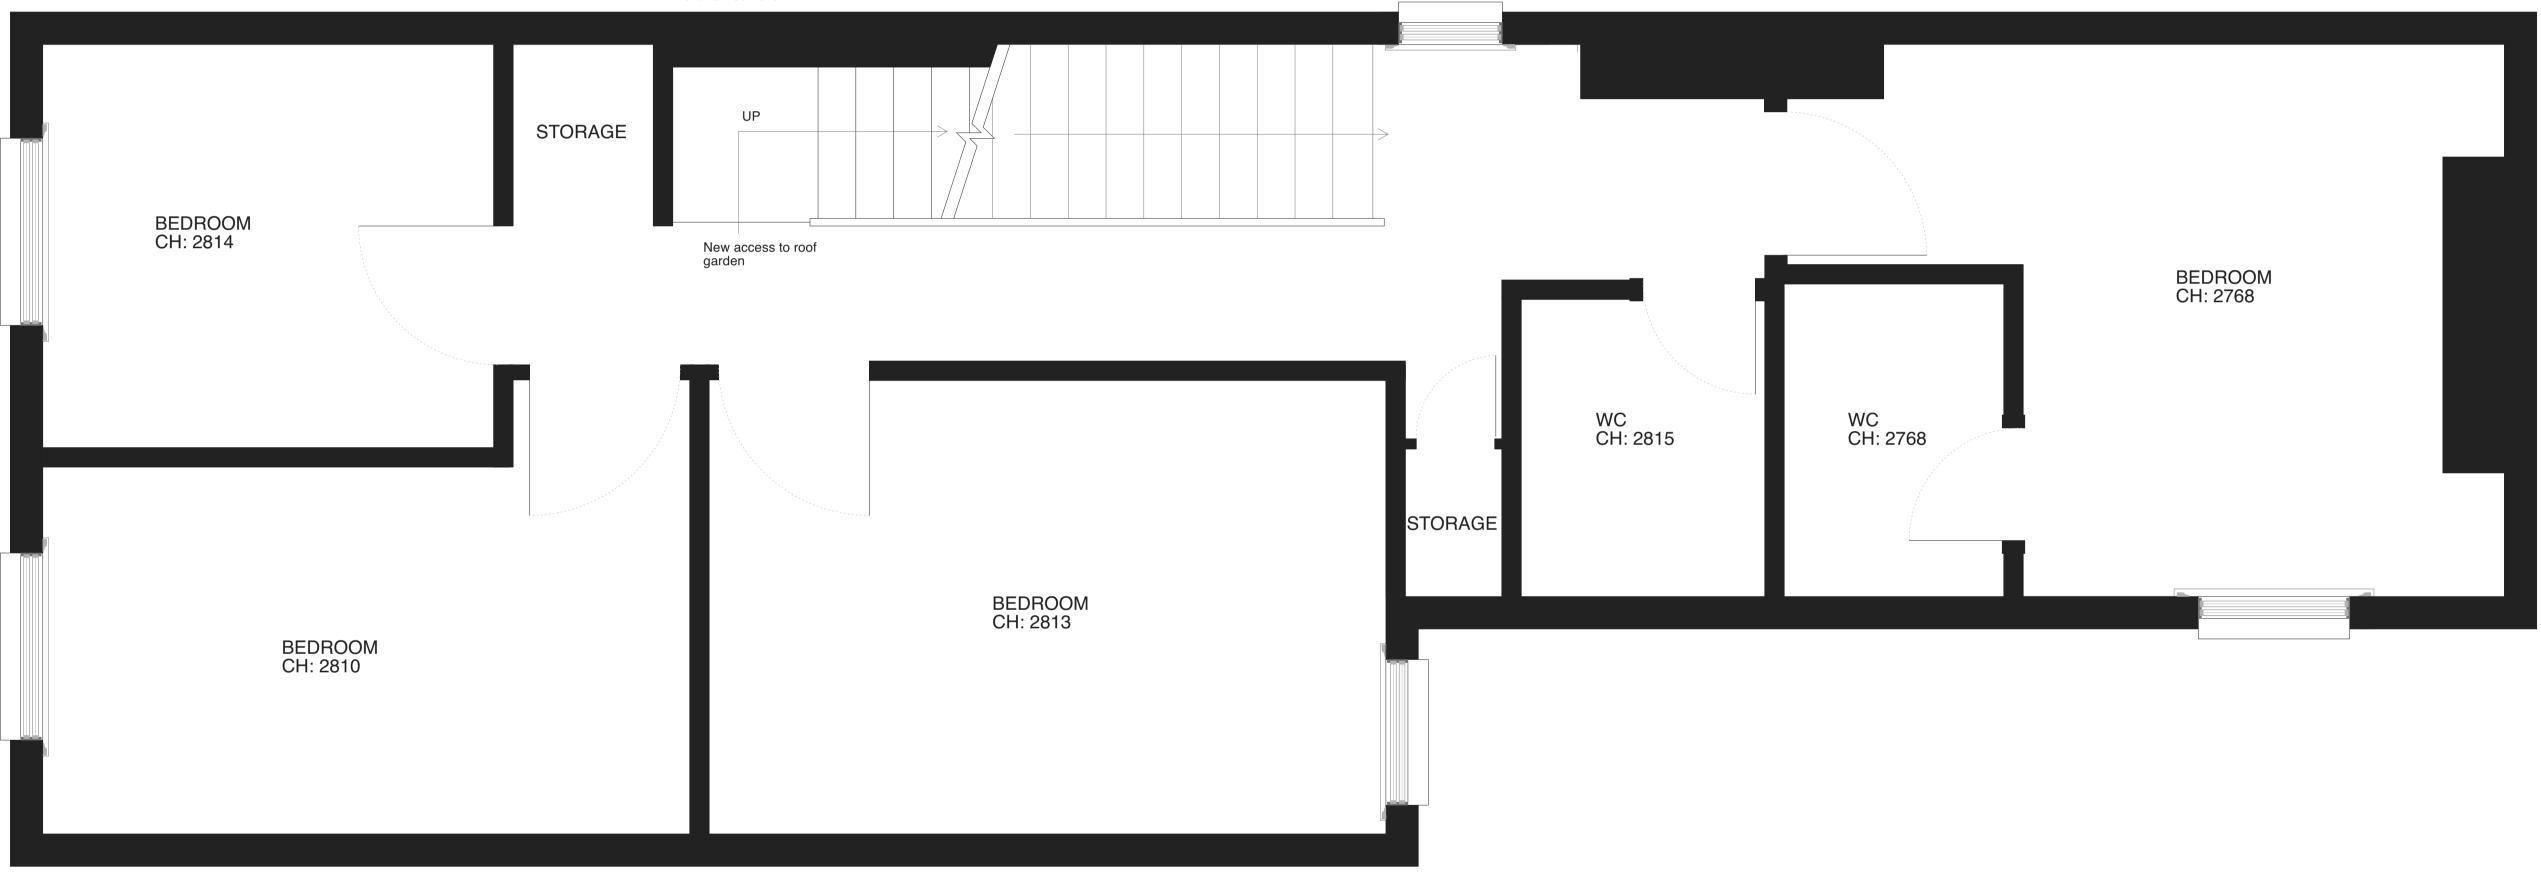




2m

4m



 

General Notes

- All dimensions to be verified on siteTo be read in conjunction with all relevant documents
- In the event of discrepancy notify the Architect immediately
  All steel structural elements to be finished with intumescent coating. 30 minutes fire resistance. For all structural elements and connection see SE drawings.

- This document is copyright of Hugh Cullum Architects Ltd

Issue Status - SK Sketch - D Design	- T - E	Tender Existing Condition	-	Permissions Contract
rev note		date		(drawn by/checked by)
(A) : Initial drawings		01.0	9.21	(OW/HC)



## HUGHCULLUM 8b Orde Hall Street

ARCHITECTS LTD Bloomsbury Design 61b Judd Street London WC1H9QT t 02073837647 f 02073877645 mail@hughcullum.com Horposed General Arrangement Floor Plan 1:25@A1, 1:50@A3 November 2021 OHS08 - P100 (A)