


0m



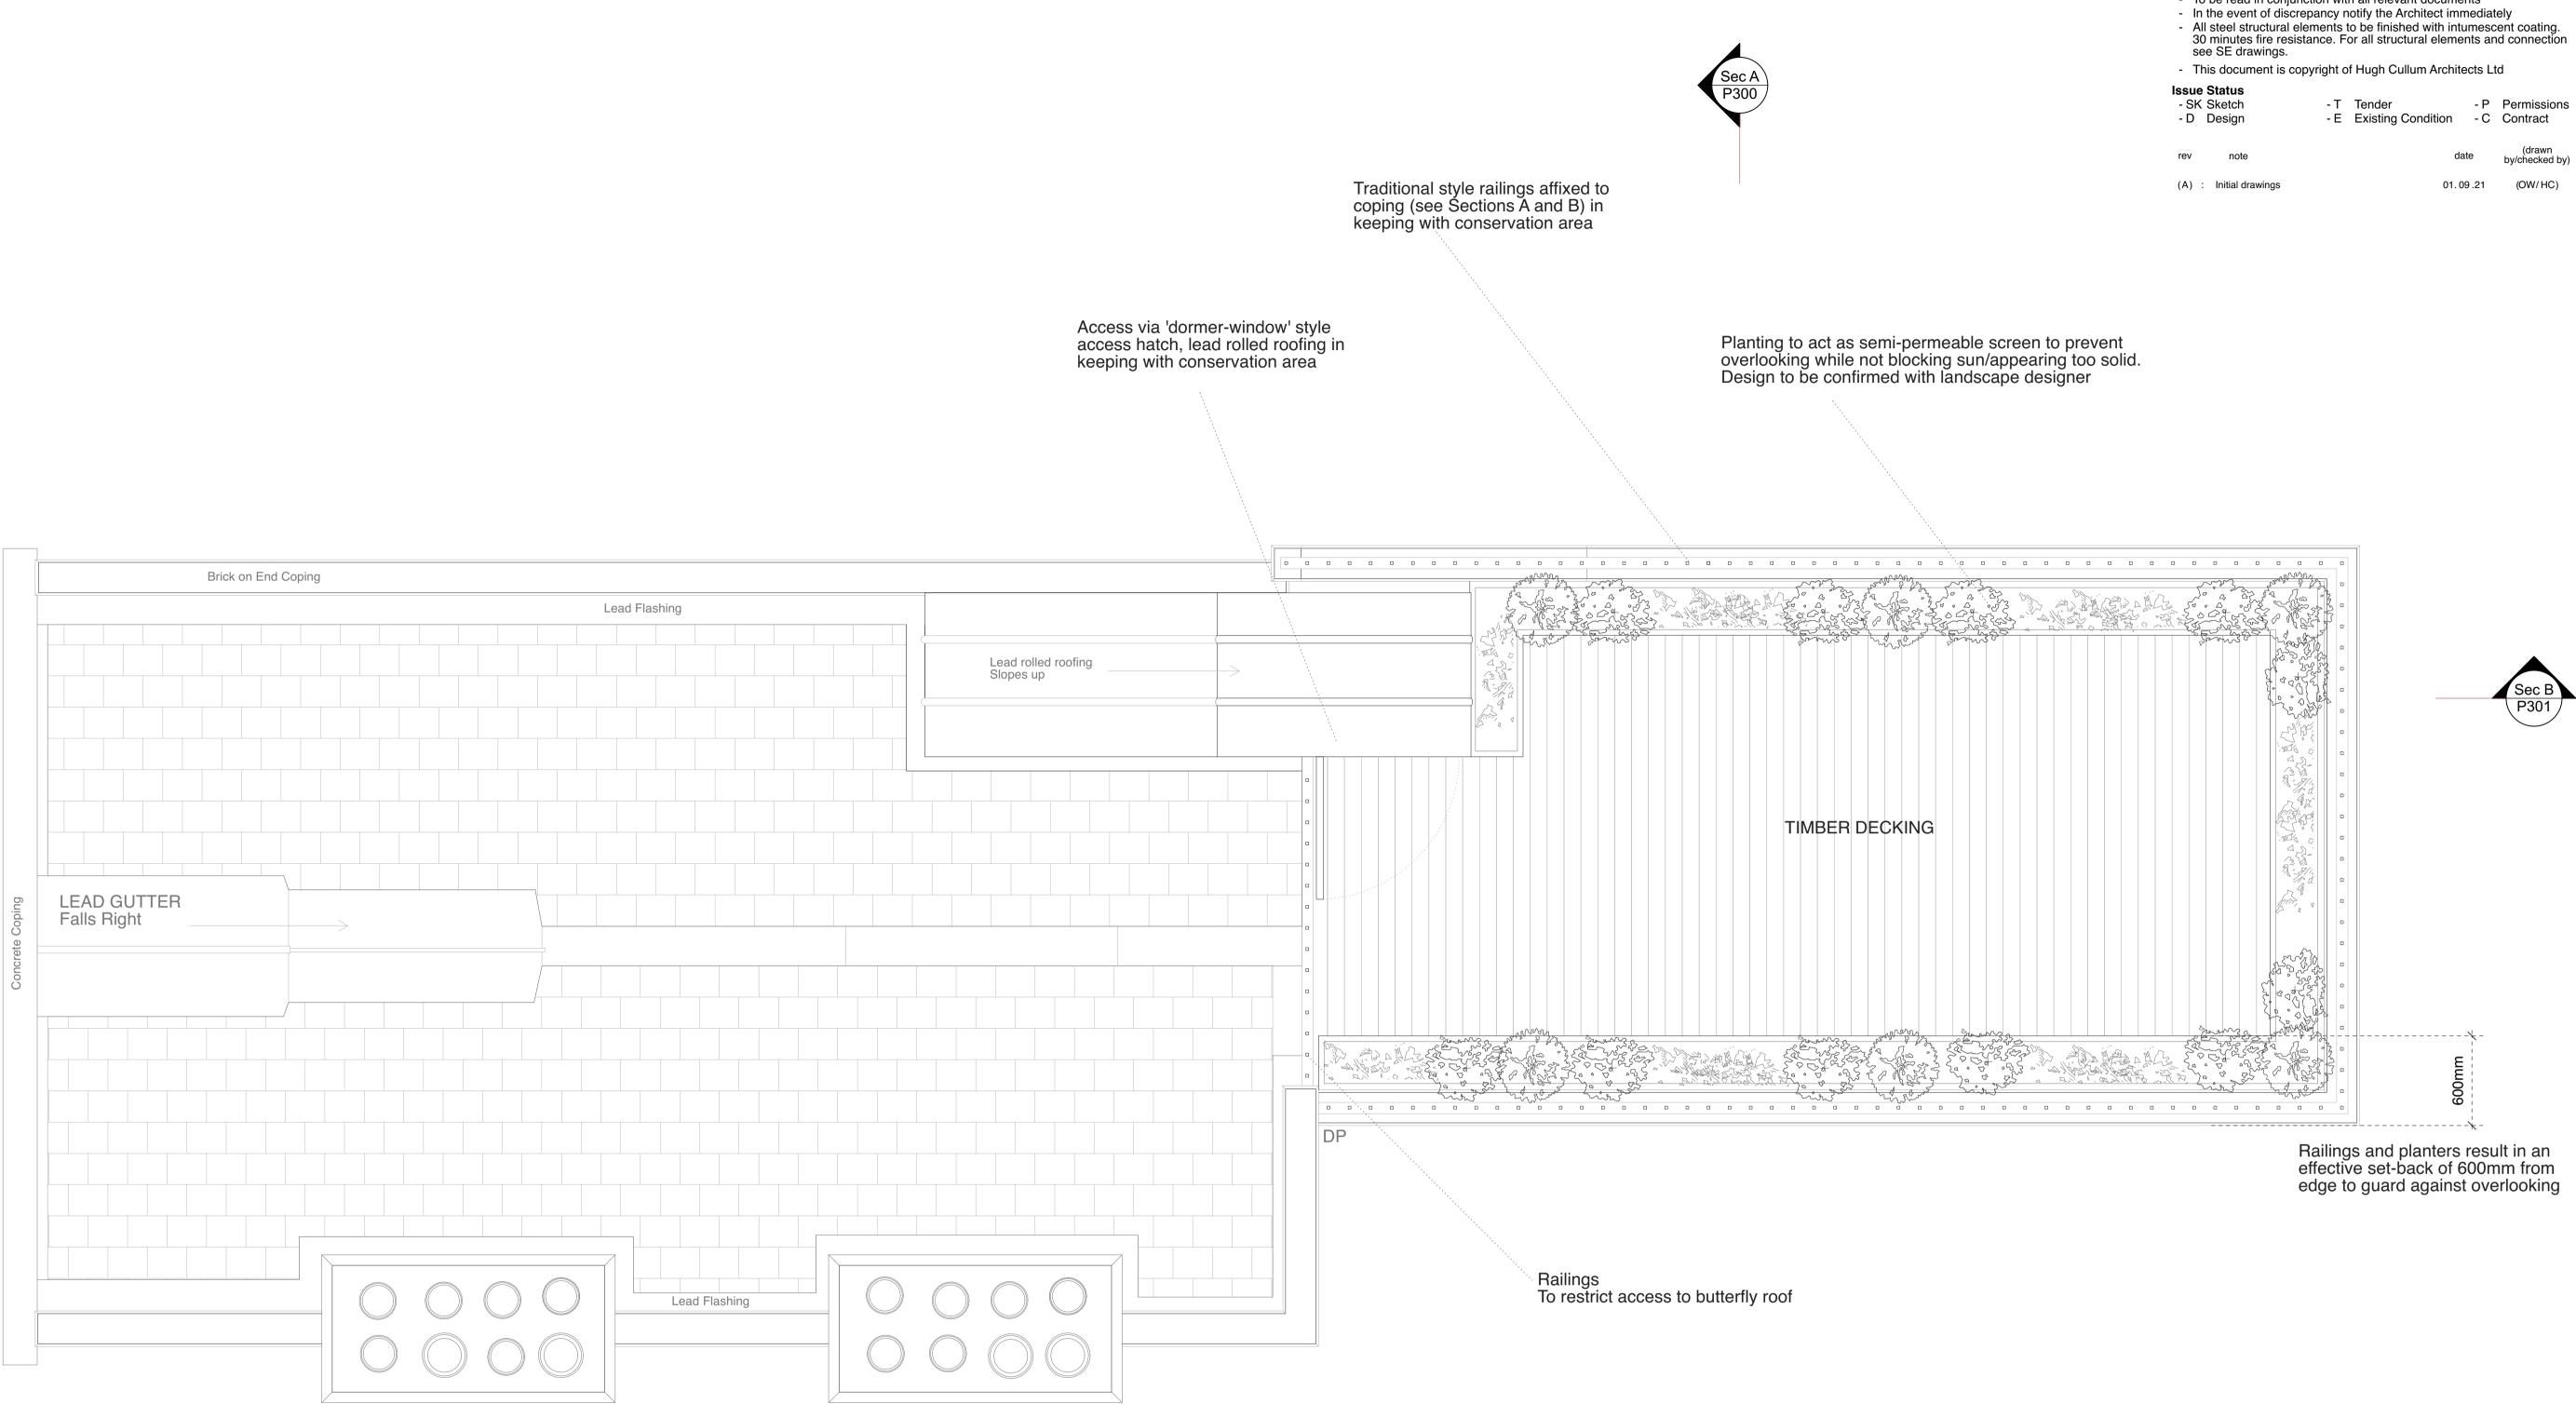

General Notes

- All dimensions to be verified on site - To be read in conjunction with all relevant documents

- SK Sketch - D Design	- T - E	Tender Existing Condition		Permissions Contract
rev note		da	ite	(drawn by/checked by)
(A) : Initial drawings		01.0	9.21	(OW/HC)

HUGHCULLUM 8b Orde Hall Street

ARCHITECTS LTD Bloomsbury Design Proposed 61b Judd Street General Arrangement London WC1H9QT Roof Plan

t 02073837647 f 02073877645 mail@hughcullum.com OHS08 - P101 (A)