

SITE LOCATION


POND STREET



GENERAL LOCATION PLAN

(Scale 1:50,000)

Reproduced from the Ordnance Survey maps with permission of the Controller of H.M. Stationery Office. Crown Copyright.

 


SITE LOCATION

SITE ACCESS ROUTE



SITE LOCATION PLAN

 


DIRECTIONS TO SITE:
Leaving M1 at junction 1, head east along A406. Travel 1 mile to crossroads. At crossroads turn right into Golders Green Road (A502) & proceed for 1 mile to next junction. Go through junction continuing on A502 (N End Way). At roundabout take 2nd exit into Heath Street & proceed for 0.5 mile to crossroads. At crossroads turn left into Hampstead High Street. Travel for 0.5 mile then turn left into Pond Street. Take 1st right and Royal Free Hospital (site) is directly in front.

NGR: E527277, N185438


4	13.10.20	SITE DEMISE UPDATED	KW	MP
3	13.07.21	PROPOSED 4No. DISHES D7, D8, D9 & D10 UPSIZED FROM 600mmØ to 900mmØ	KW	MP
2	17.02.21	RELOCATION OF PROPOSED 2No. ROOF MOUNT ASSEMBLIES FOR PROPOSED DISHES D7, D8, D9 & D10	KW	MP
1	26.11.20	PLANNING	KW	MP
REV	DATE	DESCRIPTION	DRAWN	CHKD



DRAWING STATUS			
PLANNING			
CELL No & NAME			
ROYAL FREE HOSPITAL			
SITE NAME AND ADDRESS			
ROYAL FREE HOSPITAL POND STREET HAMPSTEAD LONDON NW3 2PF			
DRAWING TITLE			
SITE LOCATION PLANS			
SCALE	AS SHOWN	DATE	26.11.20
DRAWN BY	KW	CHECKED BY	MP
DRG No.			Rev
ROYAL FREE HOSPITAL / 101			4

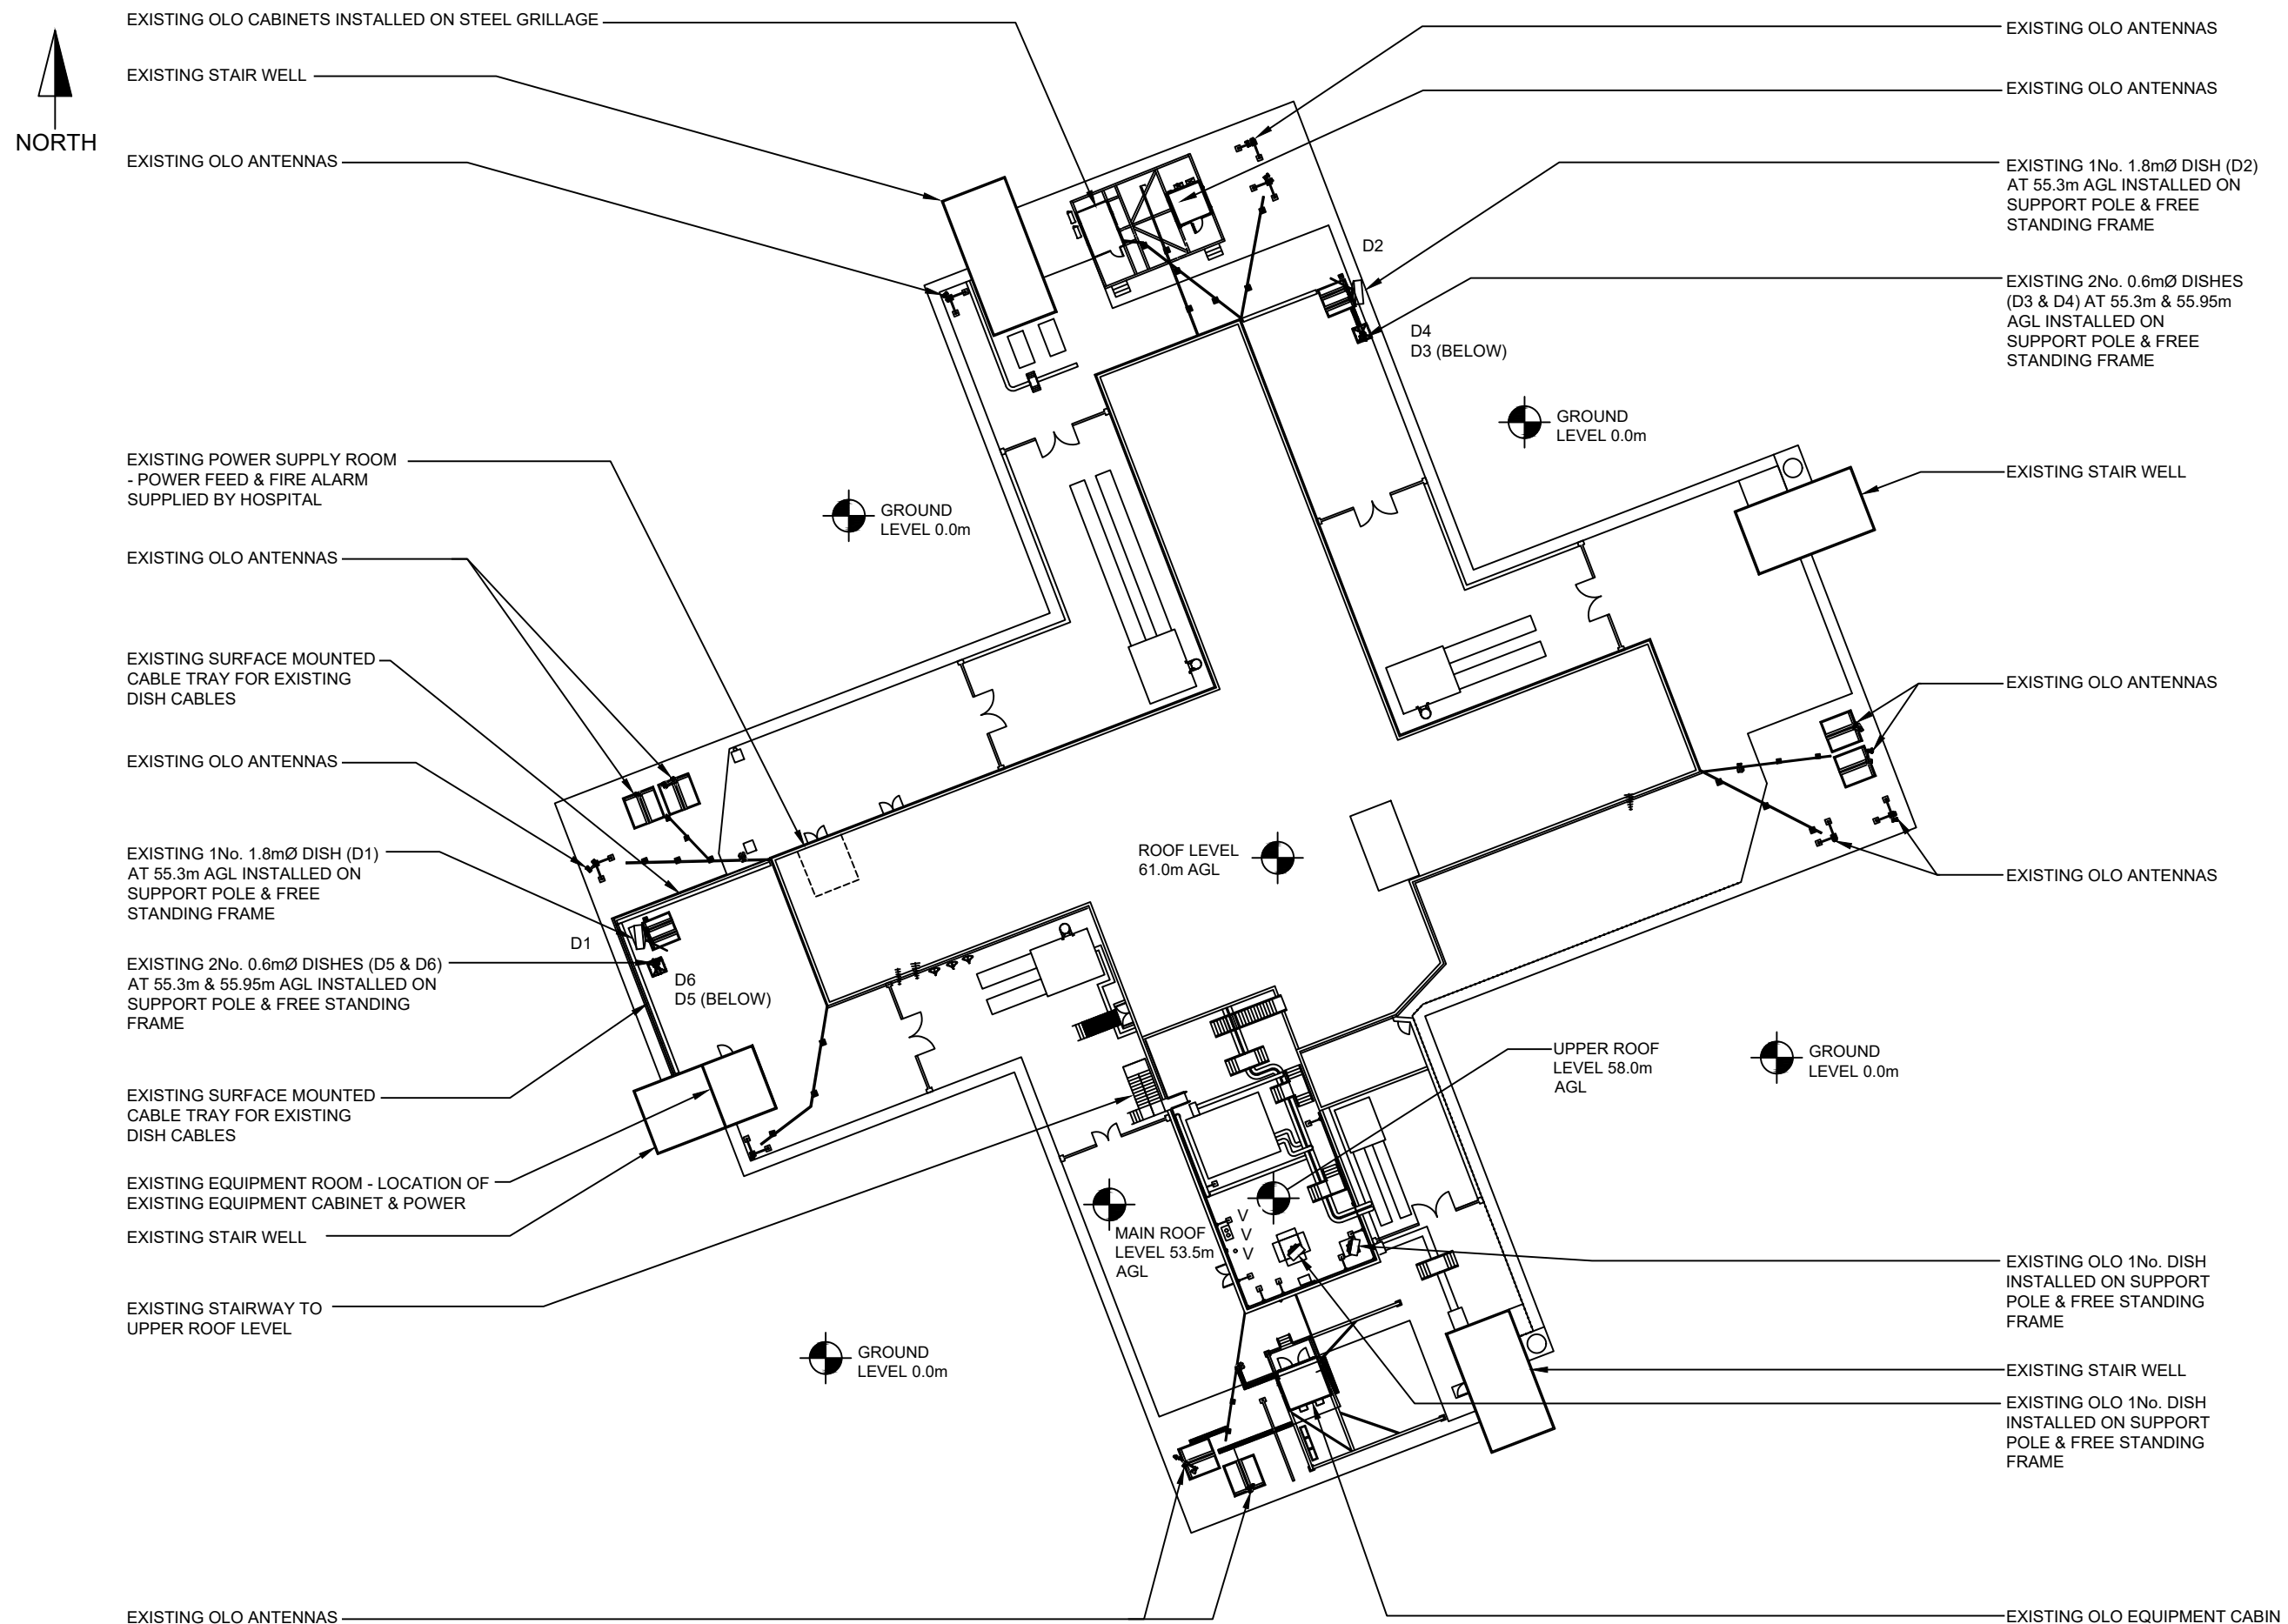


EXISTING SITE PLAN - ROOF LEVEL

 


4	13.10.20	SITE DEMISE UPDATED	KW	MP
3	13.07.21	PROPOSED 4No. DISHES D7, D8, D9 & D10 UPSIZED FROM 600mmØ to 900mmØ	KW	MP
2	17.02.21	RELOCATION OF PROPOSED 2No. ROOF MOUNT ASSEMBLIES FOR PROPOSED DISHES D7, D8, D9 & D10	KW	MP
1	26.11.20	PLANNING	KW	MP
REV	DATE	DESCRIPTION	DRAWN	CHKD



DRAWING STATUS		
PLANNING		
CELL No & NAME		
ROYAL FREE HOSPITAL		
SITE NAME AND ADDRESS		
ROYAL FREE HOSPITAL		
POND STREET		
HAMPSTEAD		
LONDON		
NW3 2PF		
DRAWING TITLE		
EXISTING SITE PLAN - ROOF LEVEL		
SCALE	AS SHOWN	DATE 26.11.20
DRAWN BY KIW	CHECKED BY	MP
DRG No.		Rev
ROYAL FREE HOSPITAL / 102		4

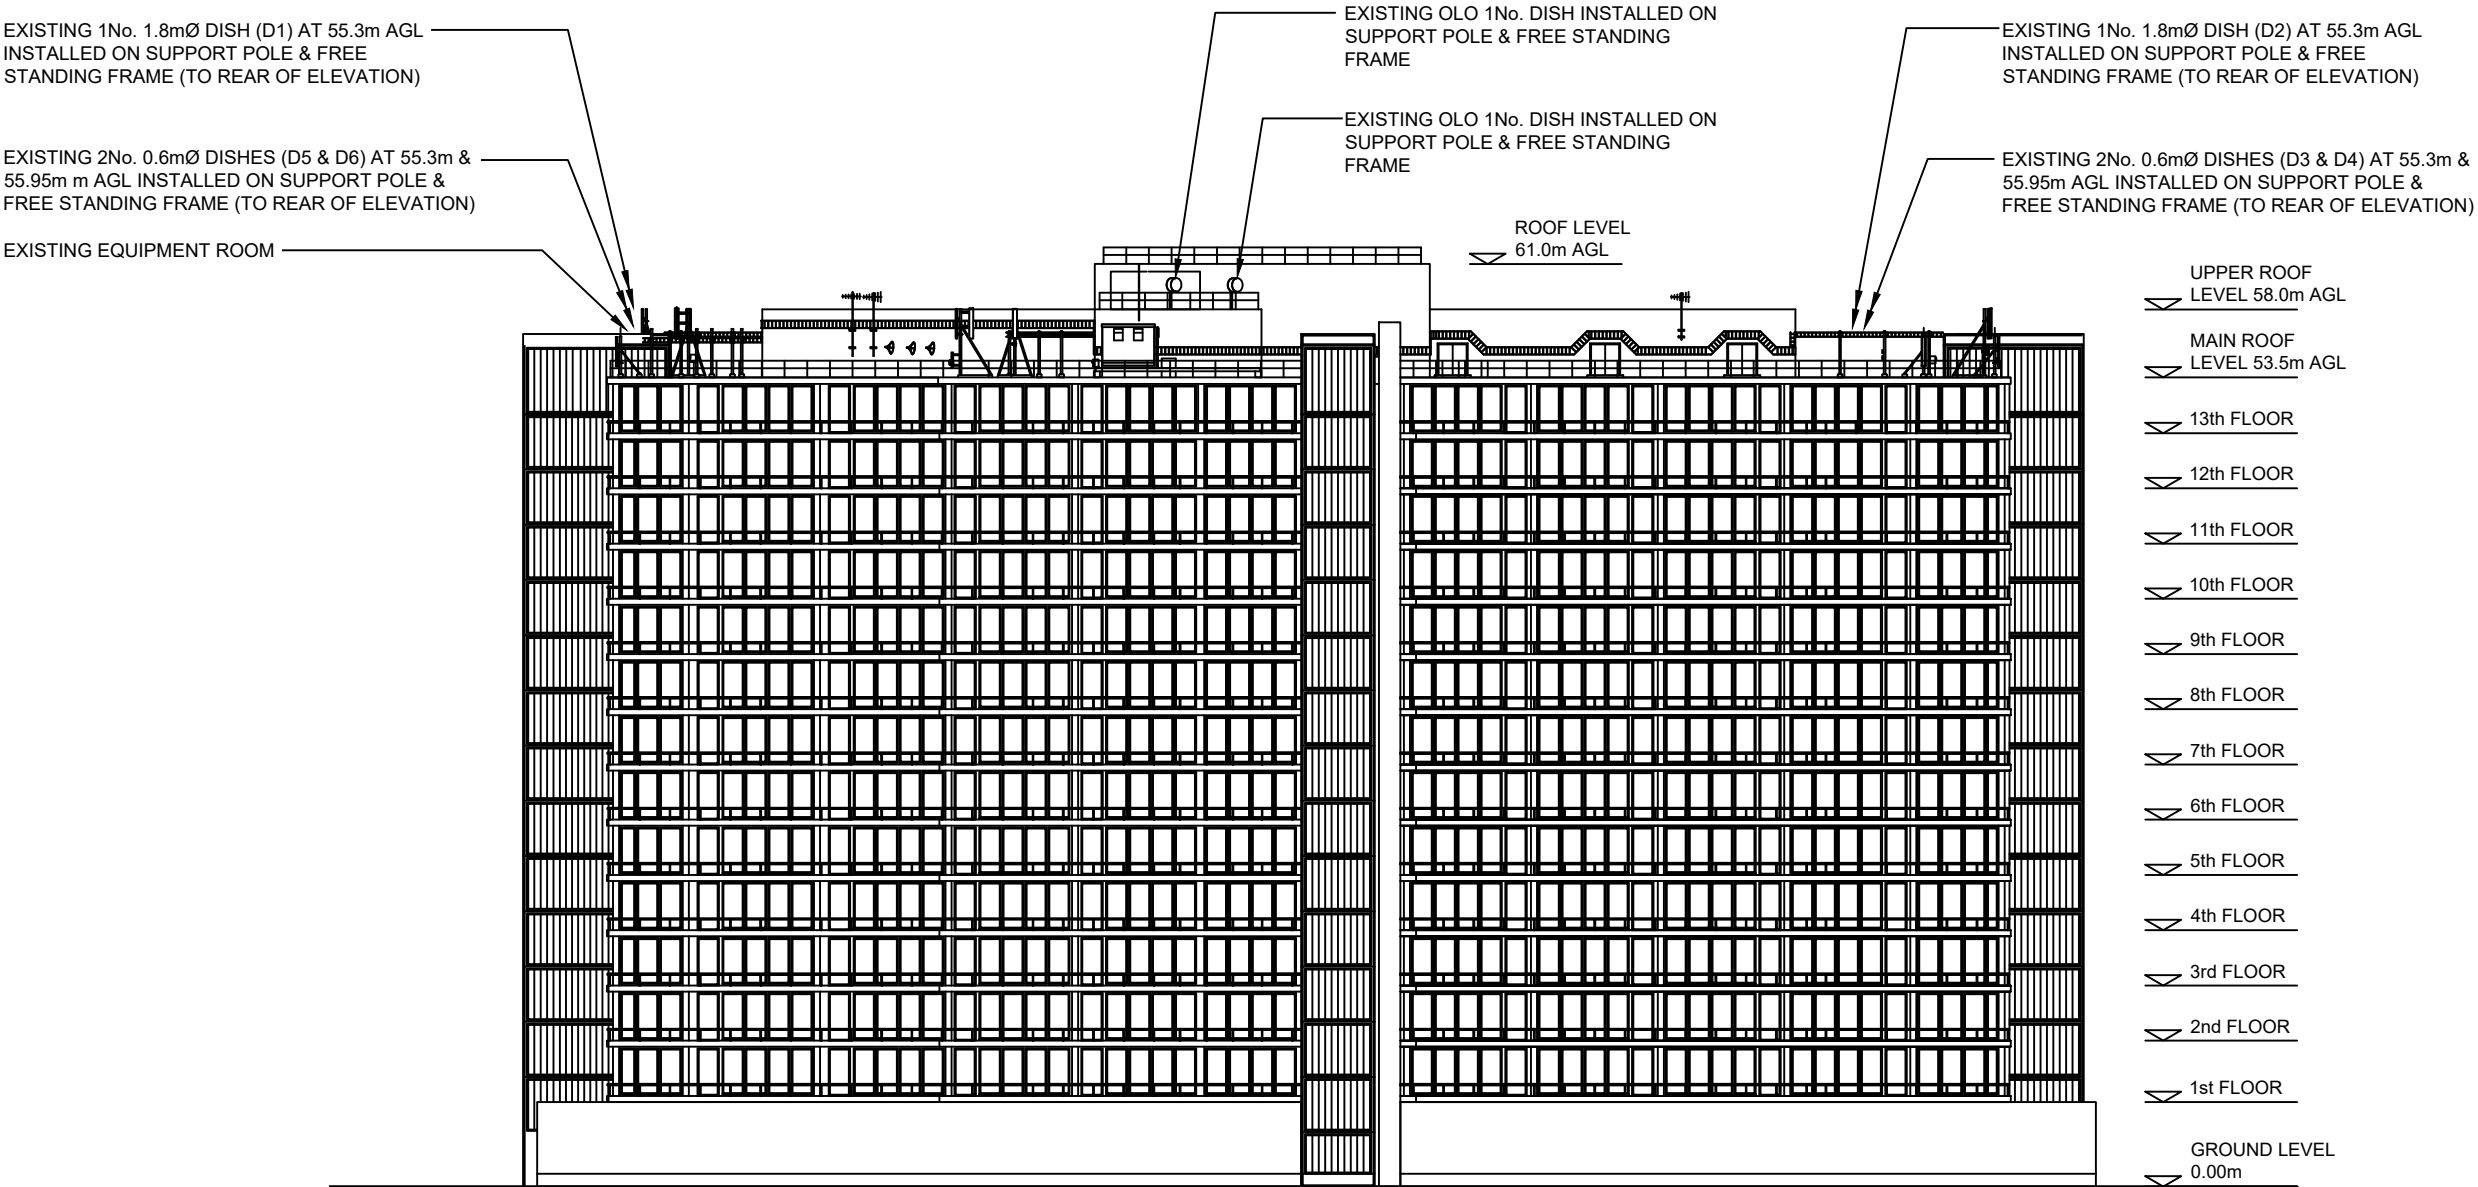

EXISTING SITE ELEVATION - SOUTH FACING

 

4	13.10.20	SITE DEMISE UPDATED	KW	MP
3	13.07.21	PROPOSED 4No. DISHES D7, D8, D9 & D10 UPSIZED FROM 600mmØ to 900mmØ	KW	MP
2	17.02.21	RELOCATION OF PROPOSED 2No. ROOF MOUNT ASSEMBLIES FOR PROPOSED DISHES D7, D8, D9 & D10	KW	MP
1	26.11.20	PLANNING	KW	MP
REV	DATE	DESCRIPTION	DRAWN	CHKD



DRAWING STATUS	
PLANNING	
CELL No & NAME	
ROYAL FREE HOSPITAL	
SITE NAME AND ADDRESS	
ROYAL FREE HOSPITAL POND STREET HAMPSTEAD LONDON NW3 2PF	
DRAWING TITLE	
EXISTING SITE ELEVATION	
SCALE	AS SHOWN
DATE	26.11.20
DRAWN BY	KW
CHECKED BY	MP
DRG No.	
ROYAL FREE HOSPITAL / 103	Rev
	4



EXISTING OLO CABINETS INSTALLED ON STEEL GRILLAGE

EXISTING STAIR WELL

EXISTING OLO ANTENNAS

EXISTING POWER SUPPLY ROOM
- POWER FEED & FIRE ALARM
SUPPLIED BY HOSPITAL

EXISTING OLO ANTENNAS

EXISTING SURFACE MOUNTED
CABLE TRAY FOR EXISTING
DISH CABLES

EXISTING OLO ANTENNAS

EXISTING 1No. 1.8mØ DISH (D1)
AT 55.3m AGL INSTALLED ON
SUPPORT POLE & FREE
STANDING FRAME

EXISTING 2No. 0.6mØ DISHES (D5
& D6) AT 55.3m & 55.95m AGL
INSTALLED ON SUPPORT POLE &
FREE STANDING FRAME TO BE
REMOVED

EXISTING SURFACE MOUNTED
CABLE TRAY FOR EXISTING
DISH CABLES

EXISTING EQUIPMENT ROOM - LOCATION OF
EXISTING EQUIPMENT CABINET & POWER

EXISTING STAIR WELL

EXISTING STAIRWAY TO
UPPER ROOF LEVEL

PROPOSED 100mm DEEP CABLE TRAY TO BE INSTALLED
TO WALL/SCREENING AT HIGH LEVEL FOR NEW DISH
CABLES - FINAL ROUTE TBC

PROPOSED 1No. 0.9mØ DISH (D7) AT MEAN
HEIGHT 59.7m AGL TO BE INSTALLED ON
NEW SUPPORT POLE & FREE STANDING
ROOF MOUNT ASSEMBLY

PROPOSED 1No. 0.9mØ DISH (D8) AT MEAN
HEIGHT 59.7m AGL TO BE INSTALLED ON
NEW SUPPORT POLE & FREE STANDING
ROOF MOUNT ASSEMBLY

EXISTING OLO ANTENNAS

V = ROOF VENT

EXISTING OLO ANTENNAS

EXISTING OLO ANTENNAS

EXISTING 1No. 1.8mØ DISH (D2)
AT 55.3m AGL INSTALLED ON
SUPPORT POLE & FREE
STANDING FRAME

EXISTING 2No. 0.6mØ DISHES
(D3 & D4) AT 55.3m & 55.95m
AGL INSTALLED ON
SUPPORT POLE & FREE
STANDING FRAME TO BE
REMOVED

D2
D4
D3 (BELOW)

GROUND
LEVEL 0.0m

EXISTING STAIR WELL

EXISTING OLO ANTENNAS

EXISTING OLO ANTENNAS

ROOF LEVEL
61.0m AGL

UPPER ROOF
LEVEL 58.0m
AGL

GROUND
LEVEL 0.0m

MAIN ROOF
LEVEL 53.5m
AGL

GROUND
LEVEL 0.0m

EXISTING OLO 1No. DISH
INSTALLED ON SUPPORT
POLE & FREE STANDING
FRAME


EXISTING STAIR WELL

EXISTING OLO 1No. DISH
INSTALLED ON SUPPORT
POLE & FREE STANDING
FRAME

PROPOSED 2No. 0.9mØ DISHES
(D9 & D10) AT MEAN HEIGHTS
59.7m & 60.7m AGL TO BE
INSTALLED ON NEW SUPPORT
POLE & FREE STANDING
ROOF MOUNT ASSEMBLY

EXISTING OLO EQUIPMENT CABIN

PROPOSED SITE PLAN - ROOF LEVEL

 


4	13.10.20	SITE DEMISE UPDATED	KW	MP
3	13.07.21	PROPOSED 4No. DISHES D7, D8, D9 & D10 UPSIZED FROM 600mmØ to 900mmØ	KW	MP
2	17.02.21	RELOCATION OF PROPOSED 2No. ROOF MOUNT ASSEMBLIES FOR PROPOSED DISHES D7, D8, D9 & D10	KW	MP
1	26.11.20	PLANNING	KW	MP
REV	DATE	DESCRIPTION	DRAWN	CHKD




DRAWING STATUS	
PLANNING	
CELL No & NAME	
ROYAL FREE HOSPITAL	
SITE NAME AND ADDRESS	
ROYAL FREE HOSPITAL POND STREET HAMPSTEAD LONDON NW3 2PF	
DRAWING TITLE	
PROPOSED SITE PLAN - ROOF LEVEL	
SCALE	AS SHOWN
DATE	26.11.20
DRAWN BY	KW
CHECKED BY	MP
DRG No.	
ROYAL FREE HOSPITAL / 104	Rev
	4

DISH SCHEDULE				
DISH REF	STATUS	DESCRIPTION	HEIGHT TO CENTRE	COMMENTS
D1	EXISTING	1.8m DIA DISH	55.3m	TO REMAIN
D2	EXISTING	1.8m DIA DISH	55.3m	TO REMAIN
D3	EXISTING	0.6m DIA DISH	55.3m	TO BE REMOVED
D4	EXISTING	0.6m DIA DISH	55.95m	TO BE REMOVED
D5	EXISTING	0.6m DIA DISH	55.3m	TO BE REMOVED
D6	EXISTING	0.6m DIA DISH	55.95m	TO BE REMOVED
D7	PROPOSED	0.9m DIA DISH	59.7m	-
D8	PROPOSED	0.9m DIA DISH	59.7m	-
D9	PROPOSED	0.9m DIA DISH	59.7m	-
D10	PROPOSED	0.9m DIA DISH	60.7m	-

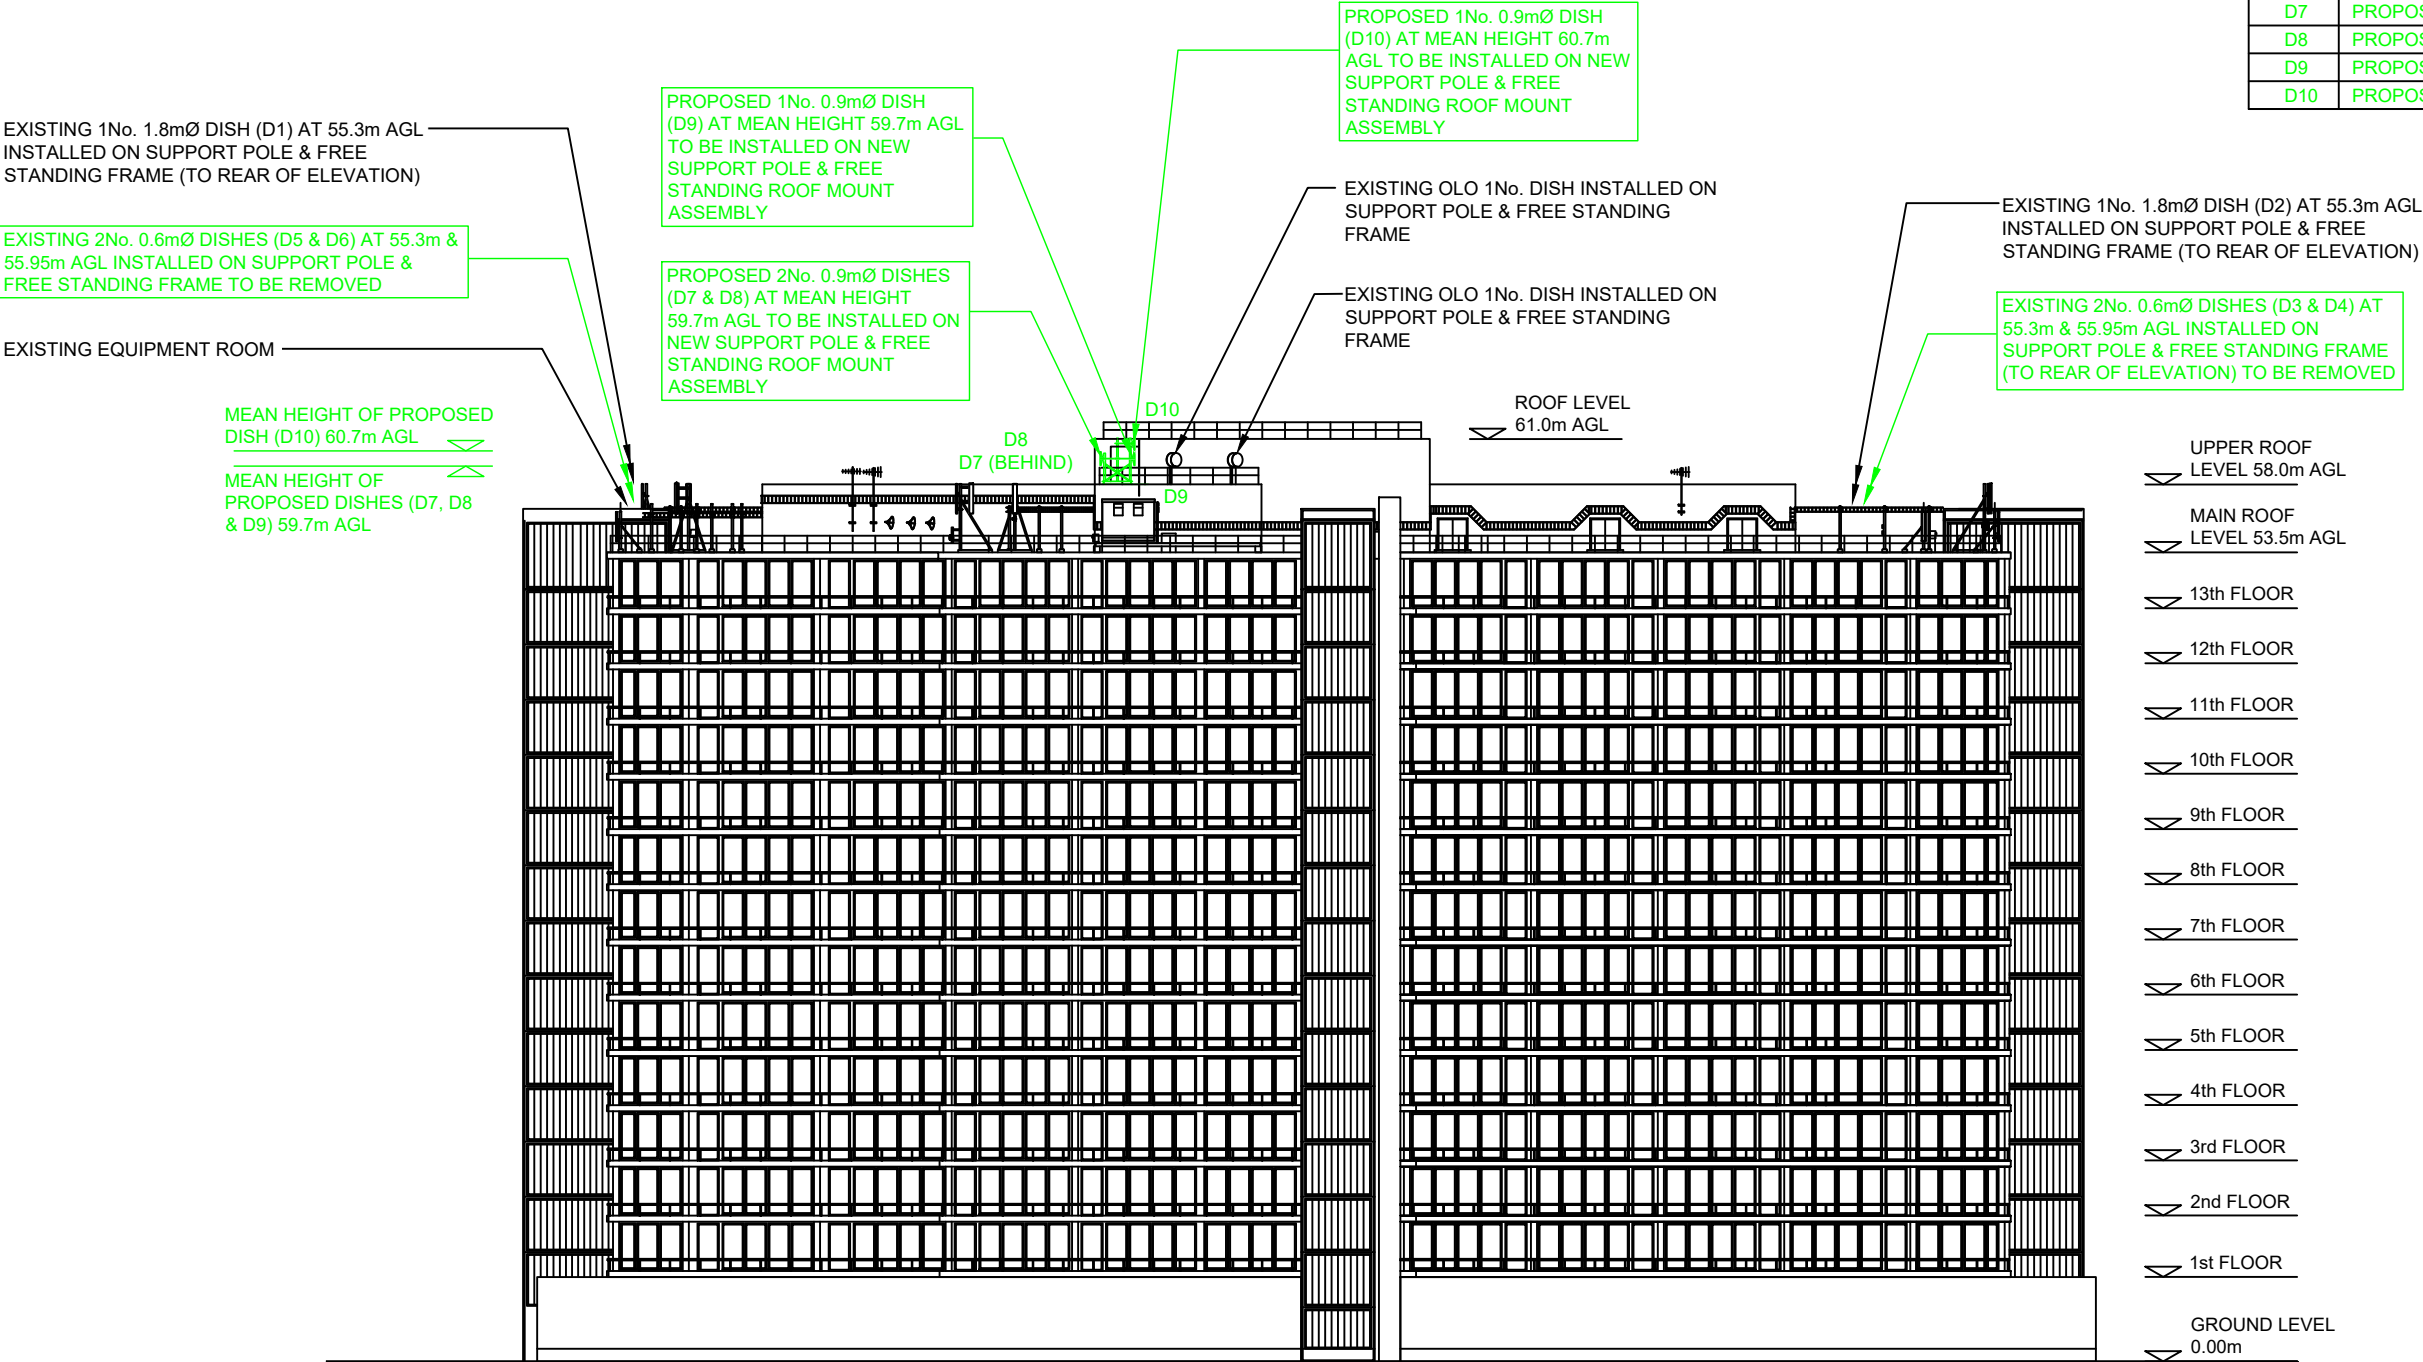


PROPOSED SITE ELEVATION - SOUTH FACING

 

4	13.10.20	SITE DEMISE UPDATED	KW	MP
3	13.07.21	PROPOSED 4No. DISHES D7, D8, D9 & D10 UPSIZED FROM 600mmØ to 900mmØ	KW	MP
2	17.02.21	RELOCATION OF PROPOSED 2No. ROOF MOUNT ASSEMBLIES FOR PROPOSED DISHES D7, D8, D9 & D10	KW	MP
1	26.11.20	PLANNING	KW	MP
REV	DATE	DESCRIPTION	DRAWN	CHKD



DRAWING STATUS	
PLANNING	
CELL No & NAME	
ROYAL FREE HOSPITAL	
SITE NAME AND ADDRESS	
ROYAL FREE HOSPITAL POND STREET HAMPSTEAD LONDON NW3 2PF	
DRAWING TITLE	
PROPOSED SITE ELEVATION	
SCALE	AS SHOWN
DATE	26.11.20
DRAWN BY	KW
CHECKED BY	MP
DRG No.	ROYAL FREE HOSPITAL / 105
Rev	4

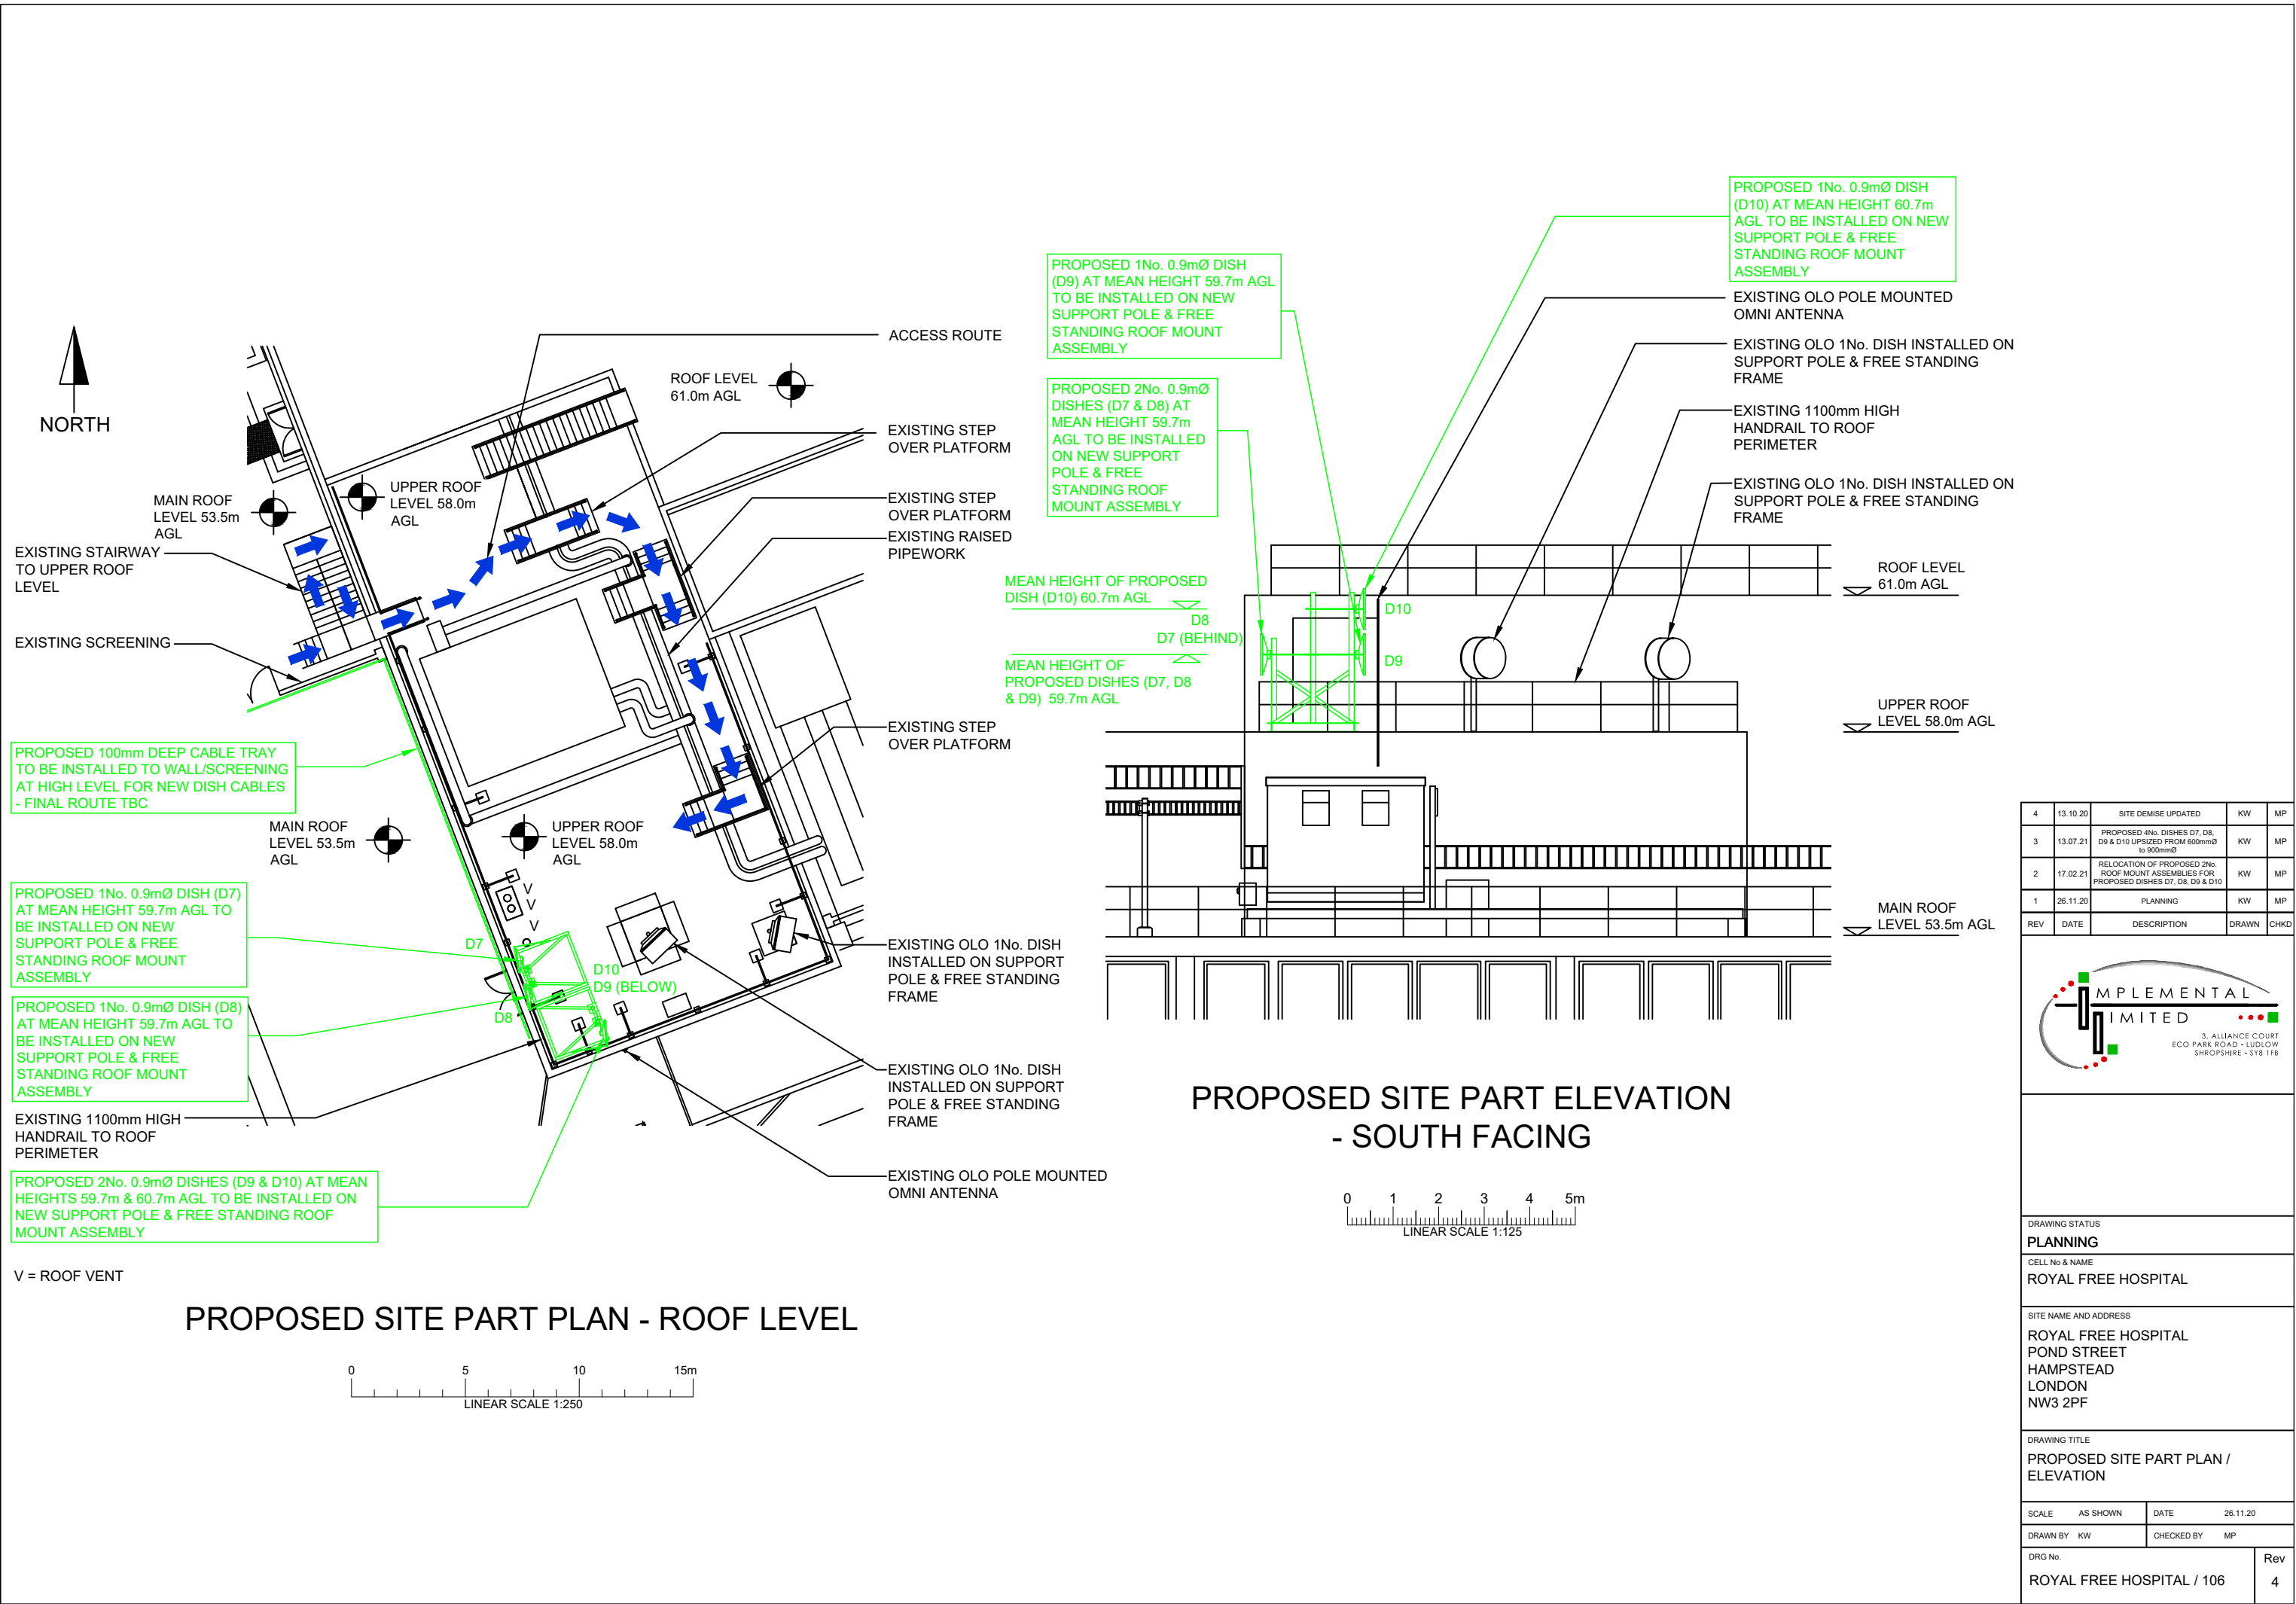

4	13.10.20	SITE DEMISE UPDATED	KW	MP
3	13.07.21	PROPOSED 4No. DISHES D7, D8, D9 & D10 UPSIZED FROM 600mmØ to 900mmØ	KW	MP
2	17.02.21	RELOCATION OF PROPOSED 2No. ROOF MOUNT ASSEMBLIES FOR PROPOSED DISHES D7, D8, D9 & D10	KW	MP
1	26.11.20	PLANNING	KW	MP
REV	DATE	DESCRIPTION	DRAWN	CHKD



DRAWING STATUS	
PLANNING	
CELL No & NAME	
ROYAL FREE HOSPITAL	
SITE NAME AND ADDRESS	
ROYAL FREE HOSPITAL POND STREET HAMPSTEAD LONDON NW3 2PF	
DRAWING TITLE	
PROPOSED SITE PART PLAN / ELEVATION	
SCALE	AS SHOWN
DATE	26.11.20
DRAWN BY	KW
CHECKED BY	MP
DRG No.	Rev
ROYAL FREE HOSPITAL / 106	4