



PROPOSED SOUTH ELEVATION



PROPOSED EAST ELEVATION

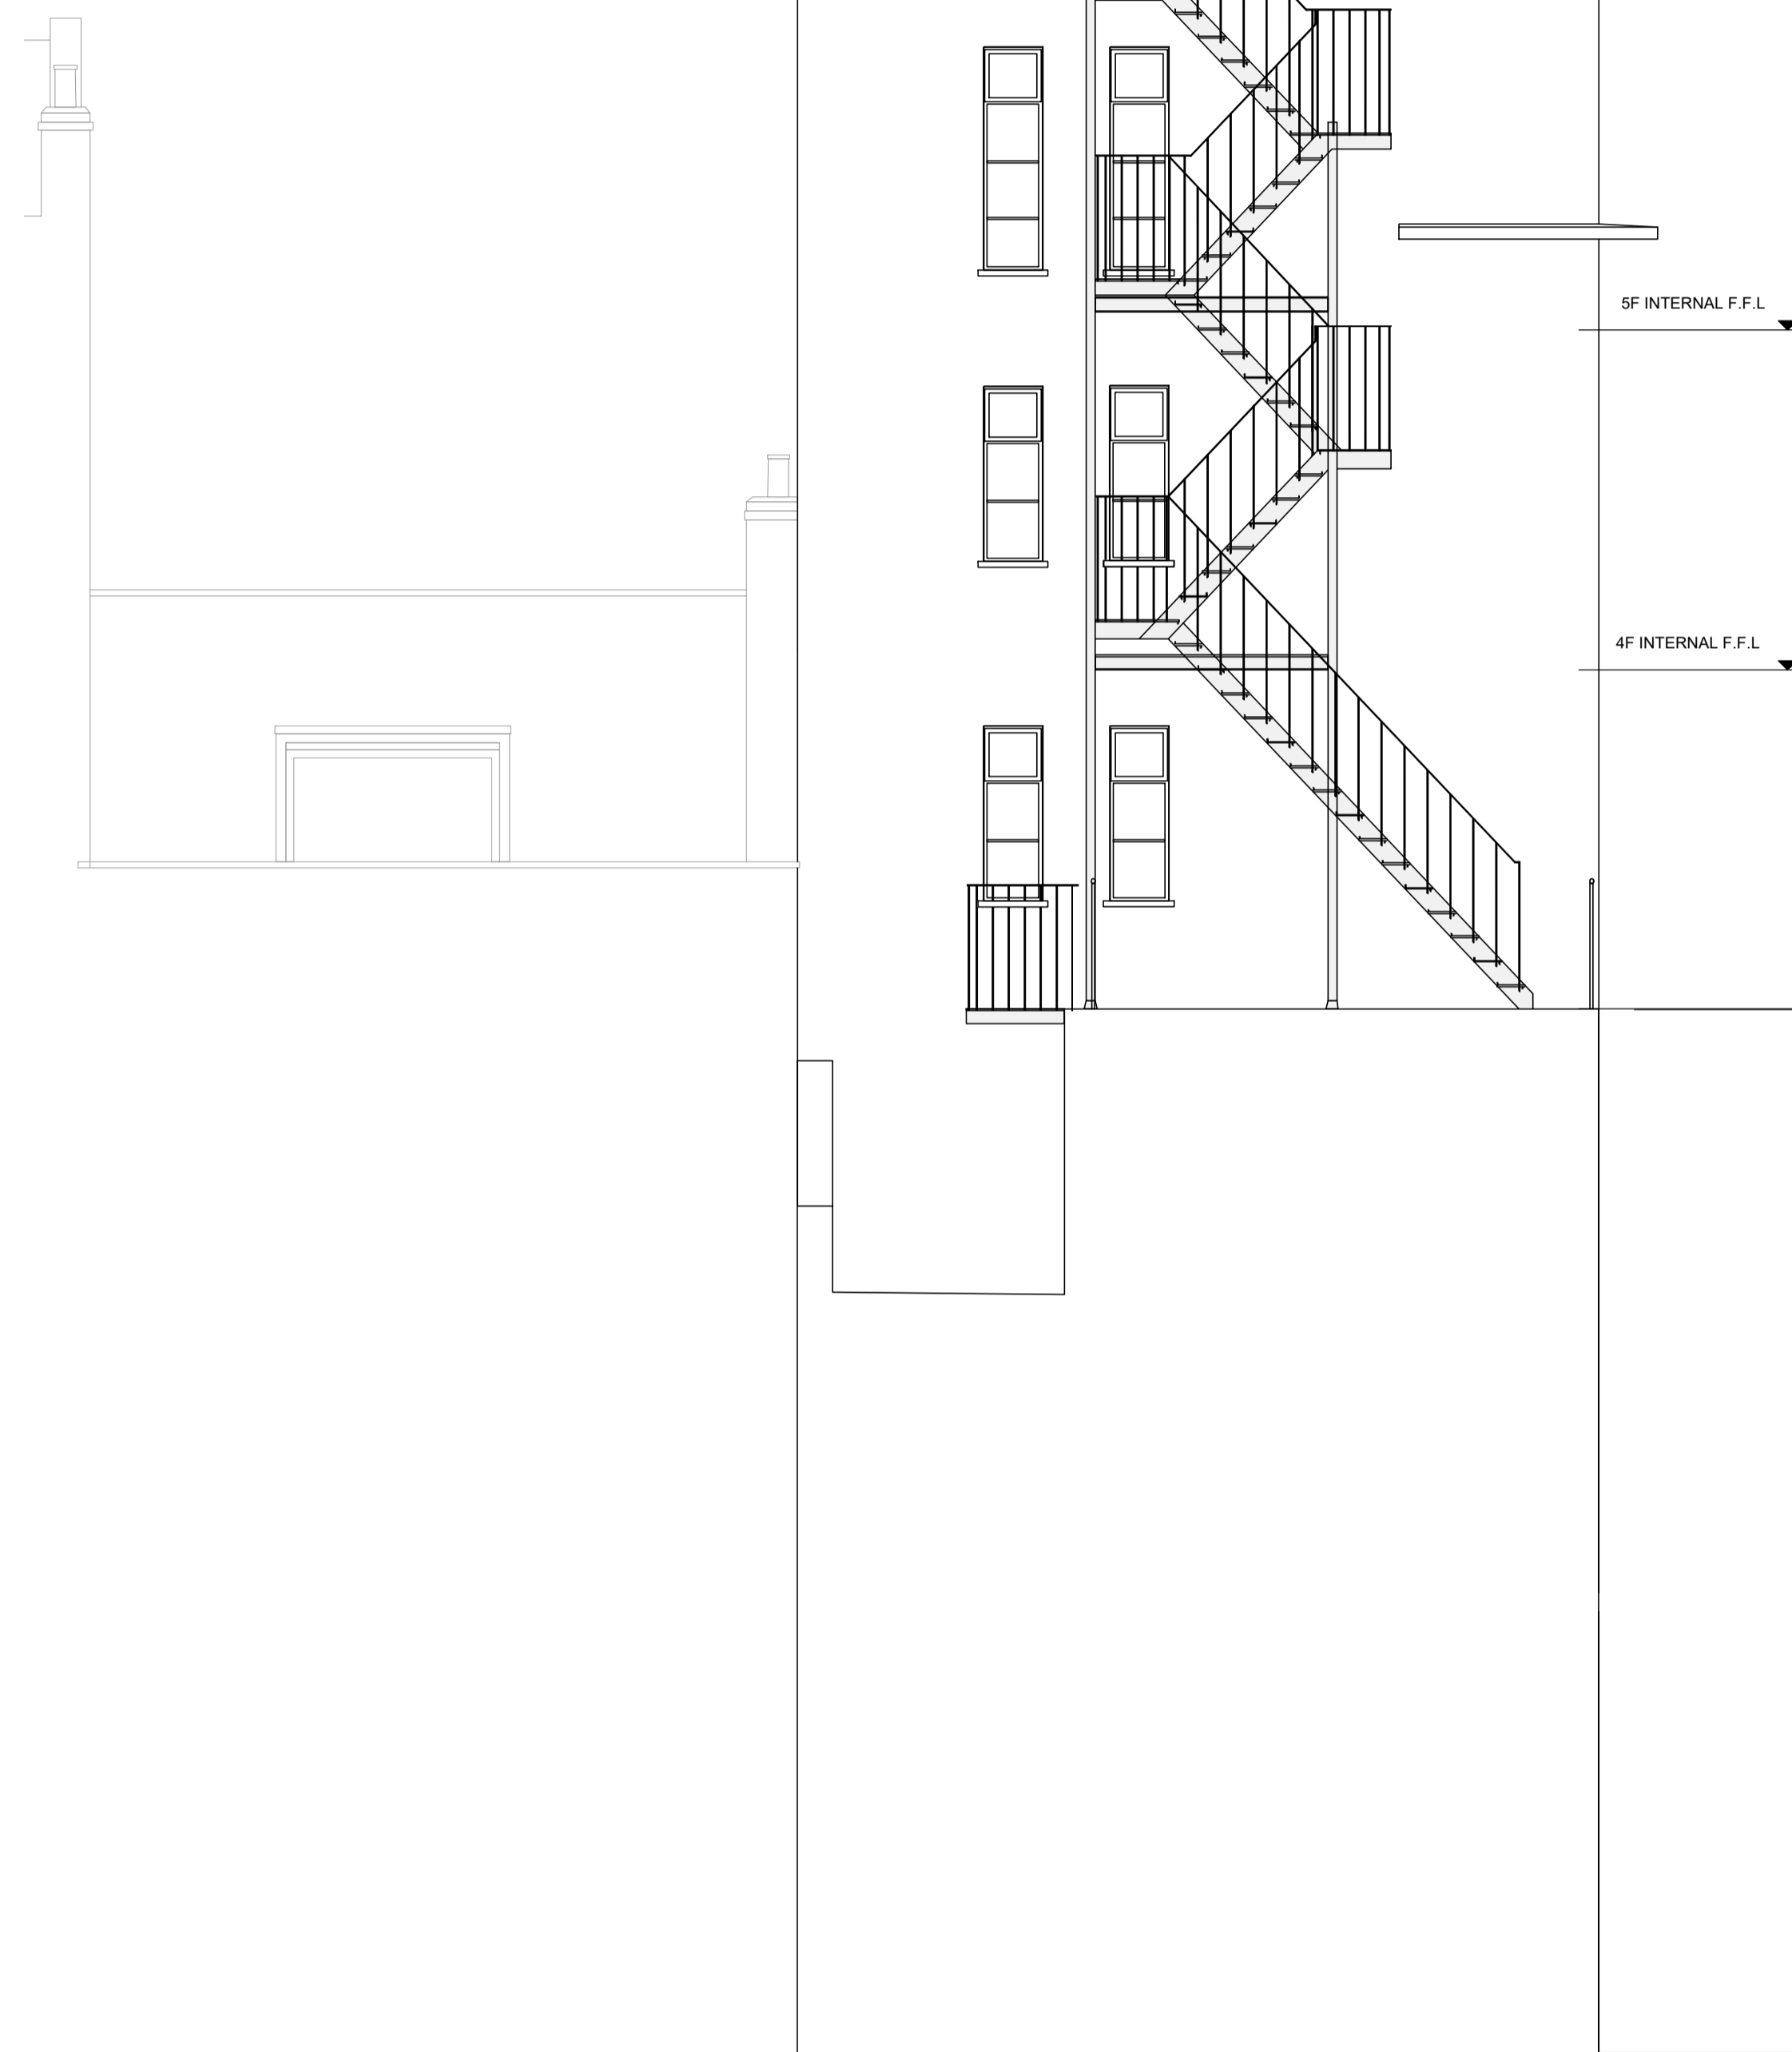

Date	Revisions
A. 15.11.21	Planning variations.

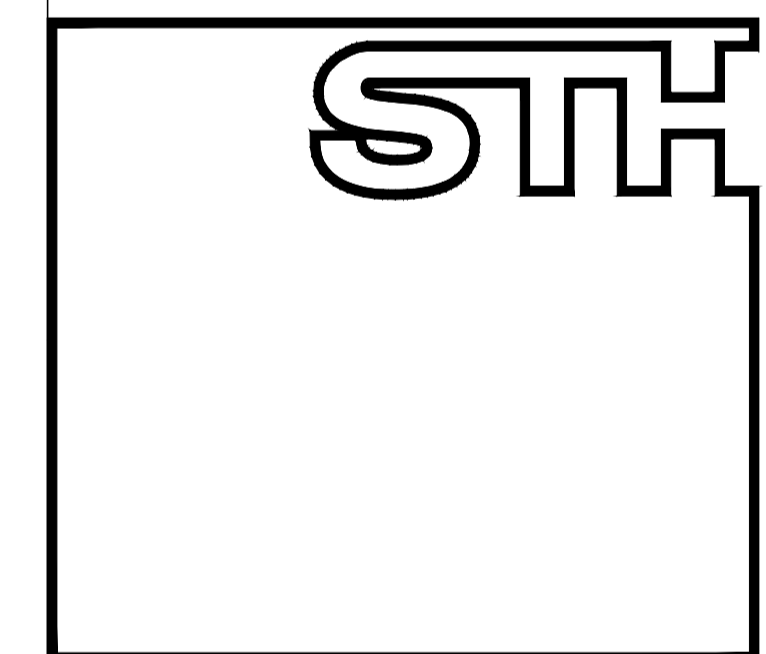

**SIMMONS TAYLOR HALL**

CHARTERED BUILDING SURVEYORS  
 ARCHITECTURAL DESIGN CONSULTANTS  
 48 Richmond Road  
 Kingston upon Thames  
 Surrey KT2 5EE  
 Telephone: 020 8541 4111  
 Fax: 020 8547 0647  
 email: team@simmonstaylorhall.co.uk

Client:  
 28 RED LION STREET LIMITED

Project Title:  
 3 PRINCETON STREET AND  
 28 RED LION STREET  
 LONDON  
 WC1R 4AX

Drawing Title:  
**PROPOSED SOUTH AND EAST  
 ELEVATIONS**

Scale	Client/Project No.	Rev.
1:50 @A1	1471	A.
Date		
NOVEMBER 2021		
Drawn		
NAS	04	

CAD REF: