



NORTH ELEVATION

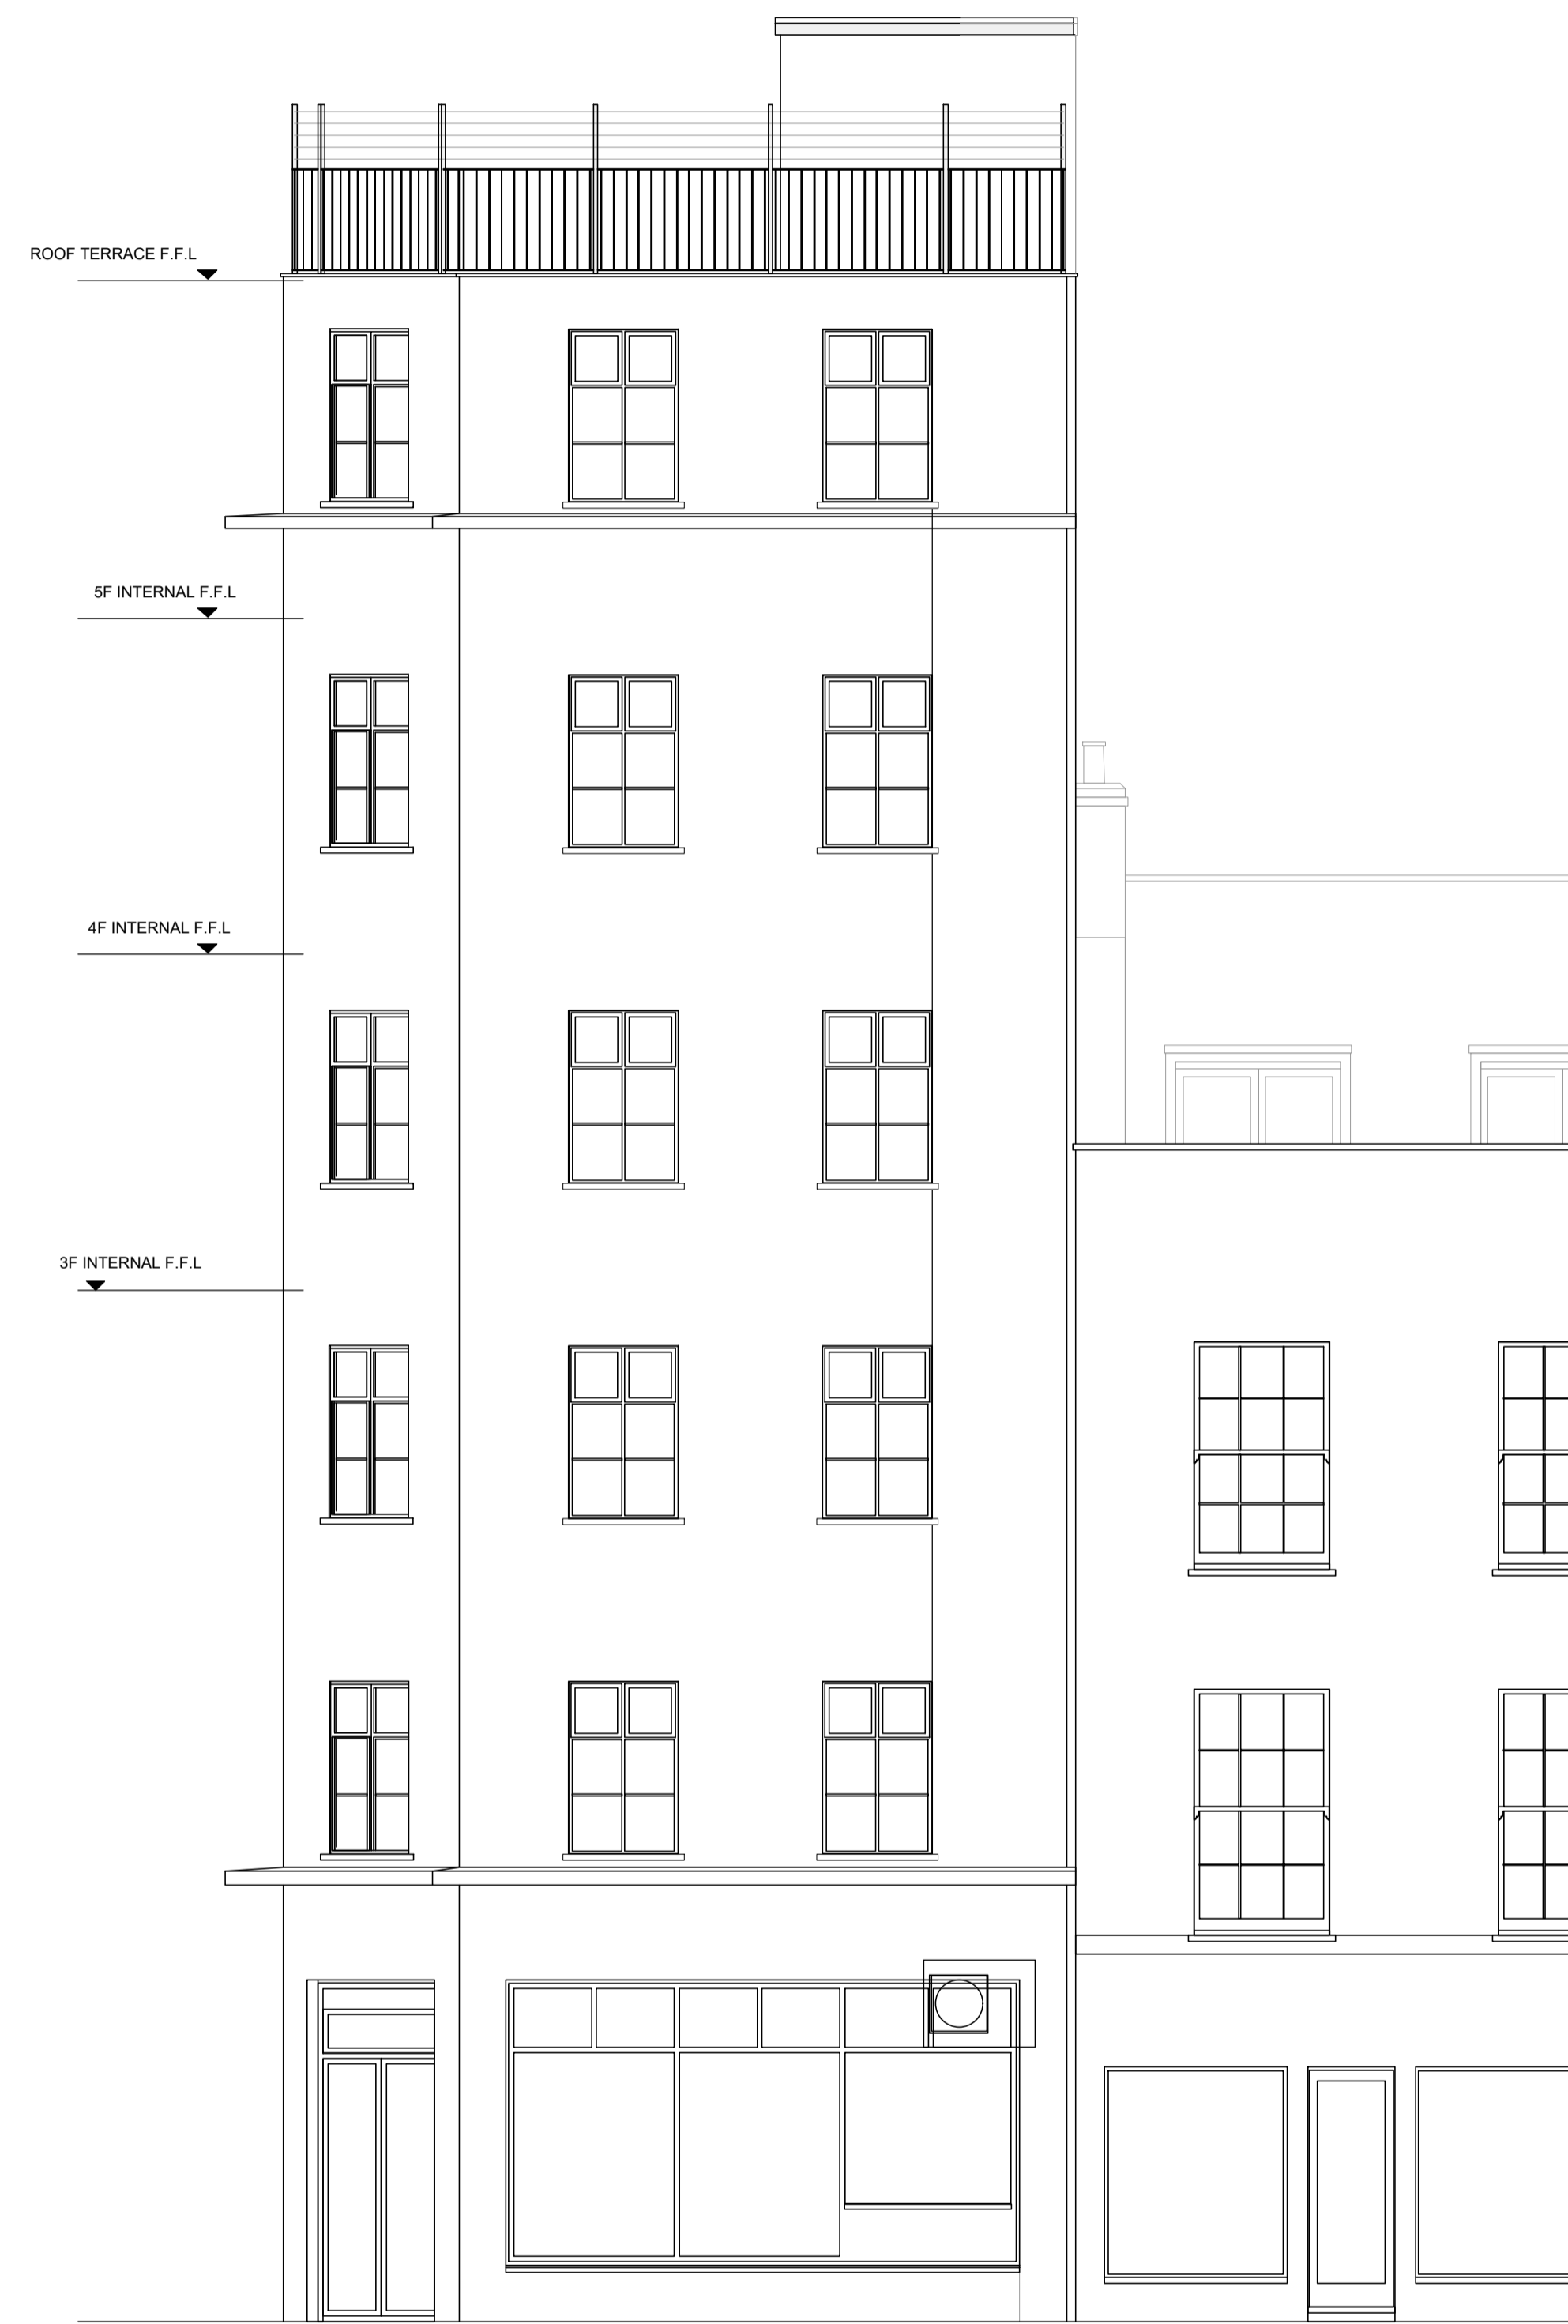

PROPOSED WEST ELEVATION

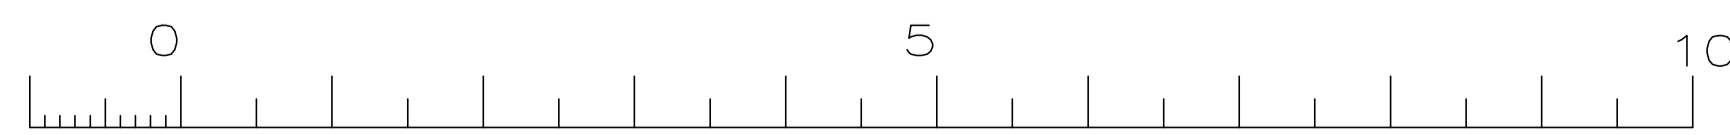

SCALE 1/50 IN METRES

A. 15.11.21 Planning variations.

Date Revisions

Date Revisions

**SIMMONS TAYLOR HALL**

CHARTERED BUILDING SURVEYORS  
ARCHITECTURAL DESIGN CONSULTANTS  
48 Richmond Road  
Kingston upon Thames  
Surrey KT2 5EE  
Telephone: 020 8541 4111  
Fax: 020 8547 0847  
email: team@simmonstaylorhall.co.uk

Client:  
28 RED LION STREET LIMITED

Project Title  
3 PRINCETON STREET AND  
28 RED LION STREET  
LONDON  
WC1R 4AX

Drawing title  
**PROPOSED NORTH AND WEST  
ELEVATIONS**

Scale	Client/Project No.	Rev.
1:50 @A1	1471	A.
Date	Drawing No.	
NOVEMBER 2021	03	
Drawn		
NAS		

CAD REF: