


EXISTING FRONT ELEVATION
SCALE 1:50

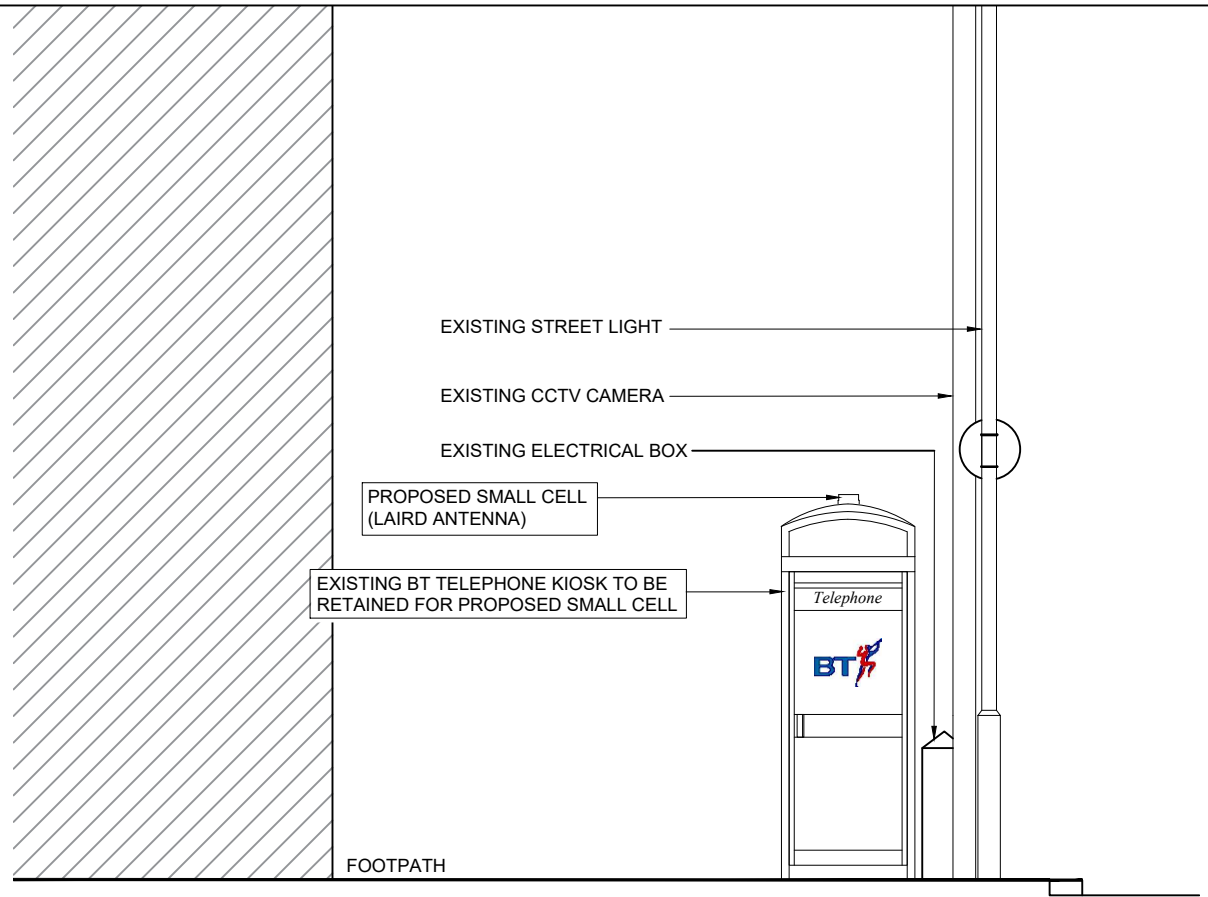


PROPOSED FRONT ELEVATION
SCALE 1:50

GENERAL NOTES
Use written dimensions only, do not scale from drawing. Use latest revision of all referenced information.

| Rev | Date | Description | Drawn | Chkd |
|-----|----------|----------------------|-------|------|
| A | 13.10.21 | Small Cell Structure | MD | JE |



PROPOSED PHOTOMONTAGE
NTS

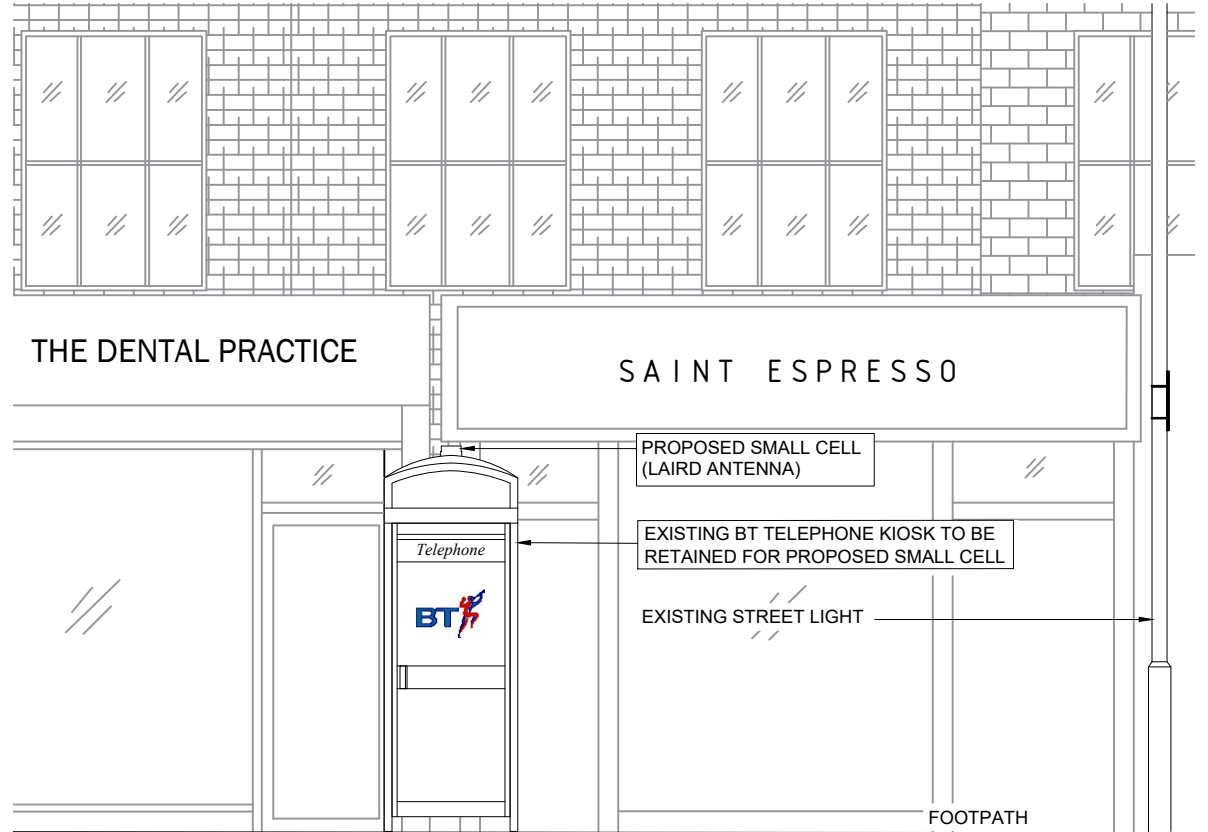

PROPOSED SIDE ELEVATION
SCALE 1:50

mono # MONO CONSULTANTS LIMITED
70-76 Steam Packet House
Cross Street
Manchester, M2 4JG
t. 44 (0)161 839 8839
www.monoconsultants.com



Drg Status
PLANNING

Cell No. & Name
CAM SC 2

Site Name & Address
Telephone Kiosk o/s 20-22
Camden High Street, London
NW1 0JH

Drawing Title
EXISTING AND PROPOSED
ELEVATIONS

Scale 1:50 **Date** 13.10.2021

Drawn By MD **Checked By** JE

Drawing Number 003 **Revision** A