



NOTES:
 Report all discrepancies, errors and omissions
 Do not scale from this drawing
 Verify all dimensions on site before commencing any work or preparing shop drawings
 All materials, components and workmanship are to comply with all the relevant British Standards, Codes of Practice, and appropriate manufacturers recommendations that from time to time shall apply.
 For all specialist work, see relevant drawings.
 This drawing and design are copyright of PELLINGS LLP

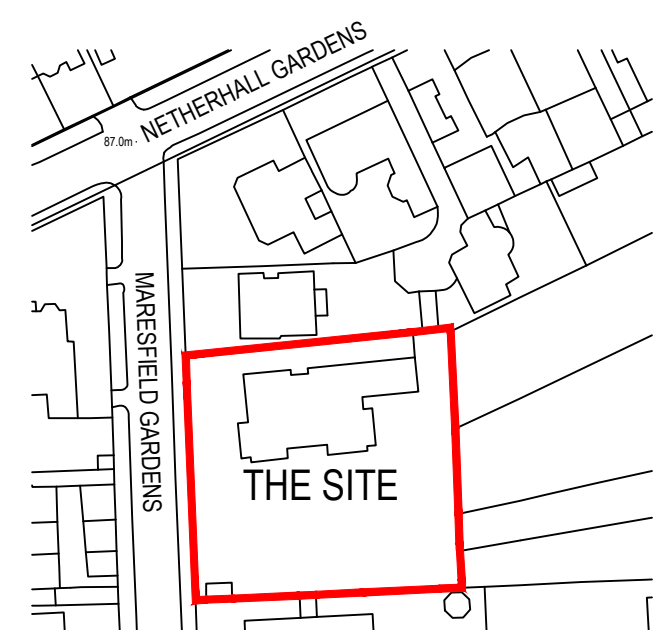

LOCATION PLAN
 Scale 1:1250

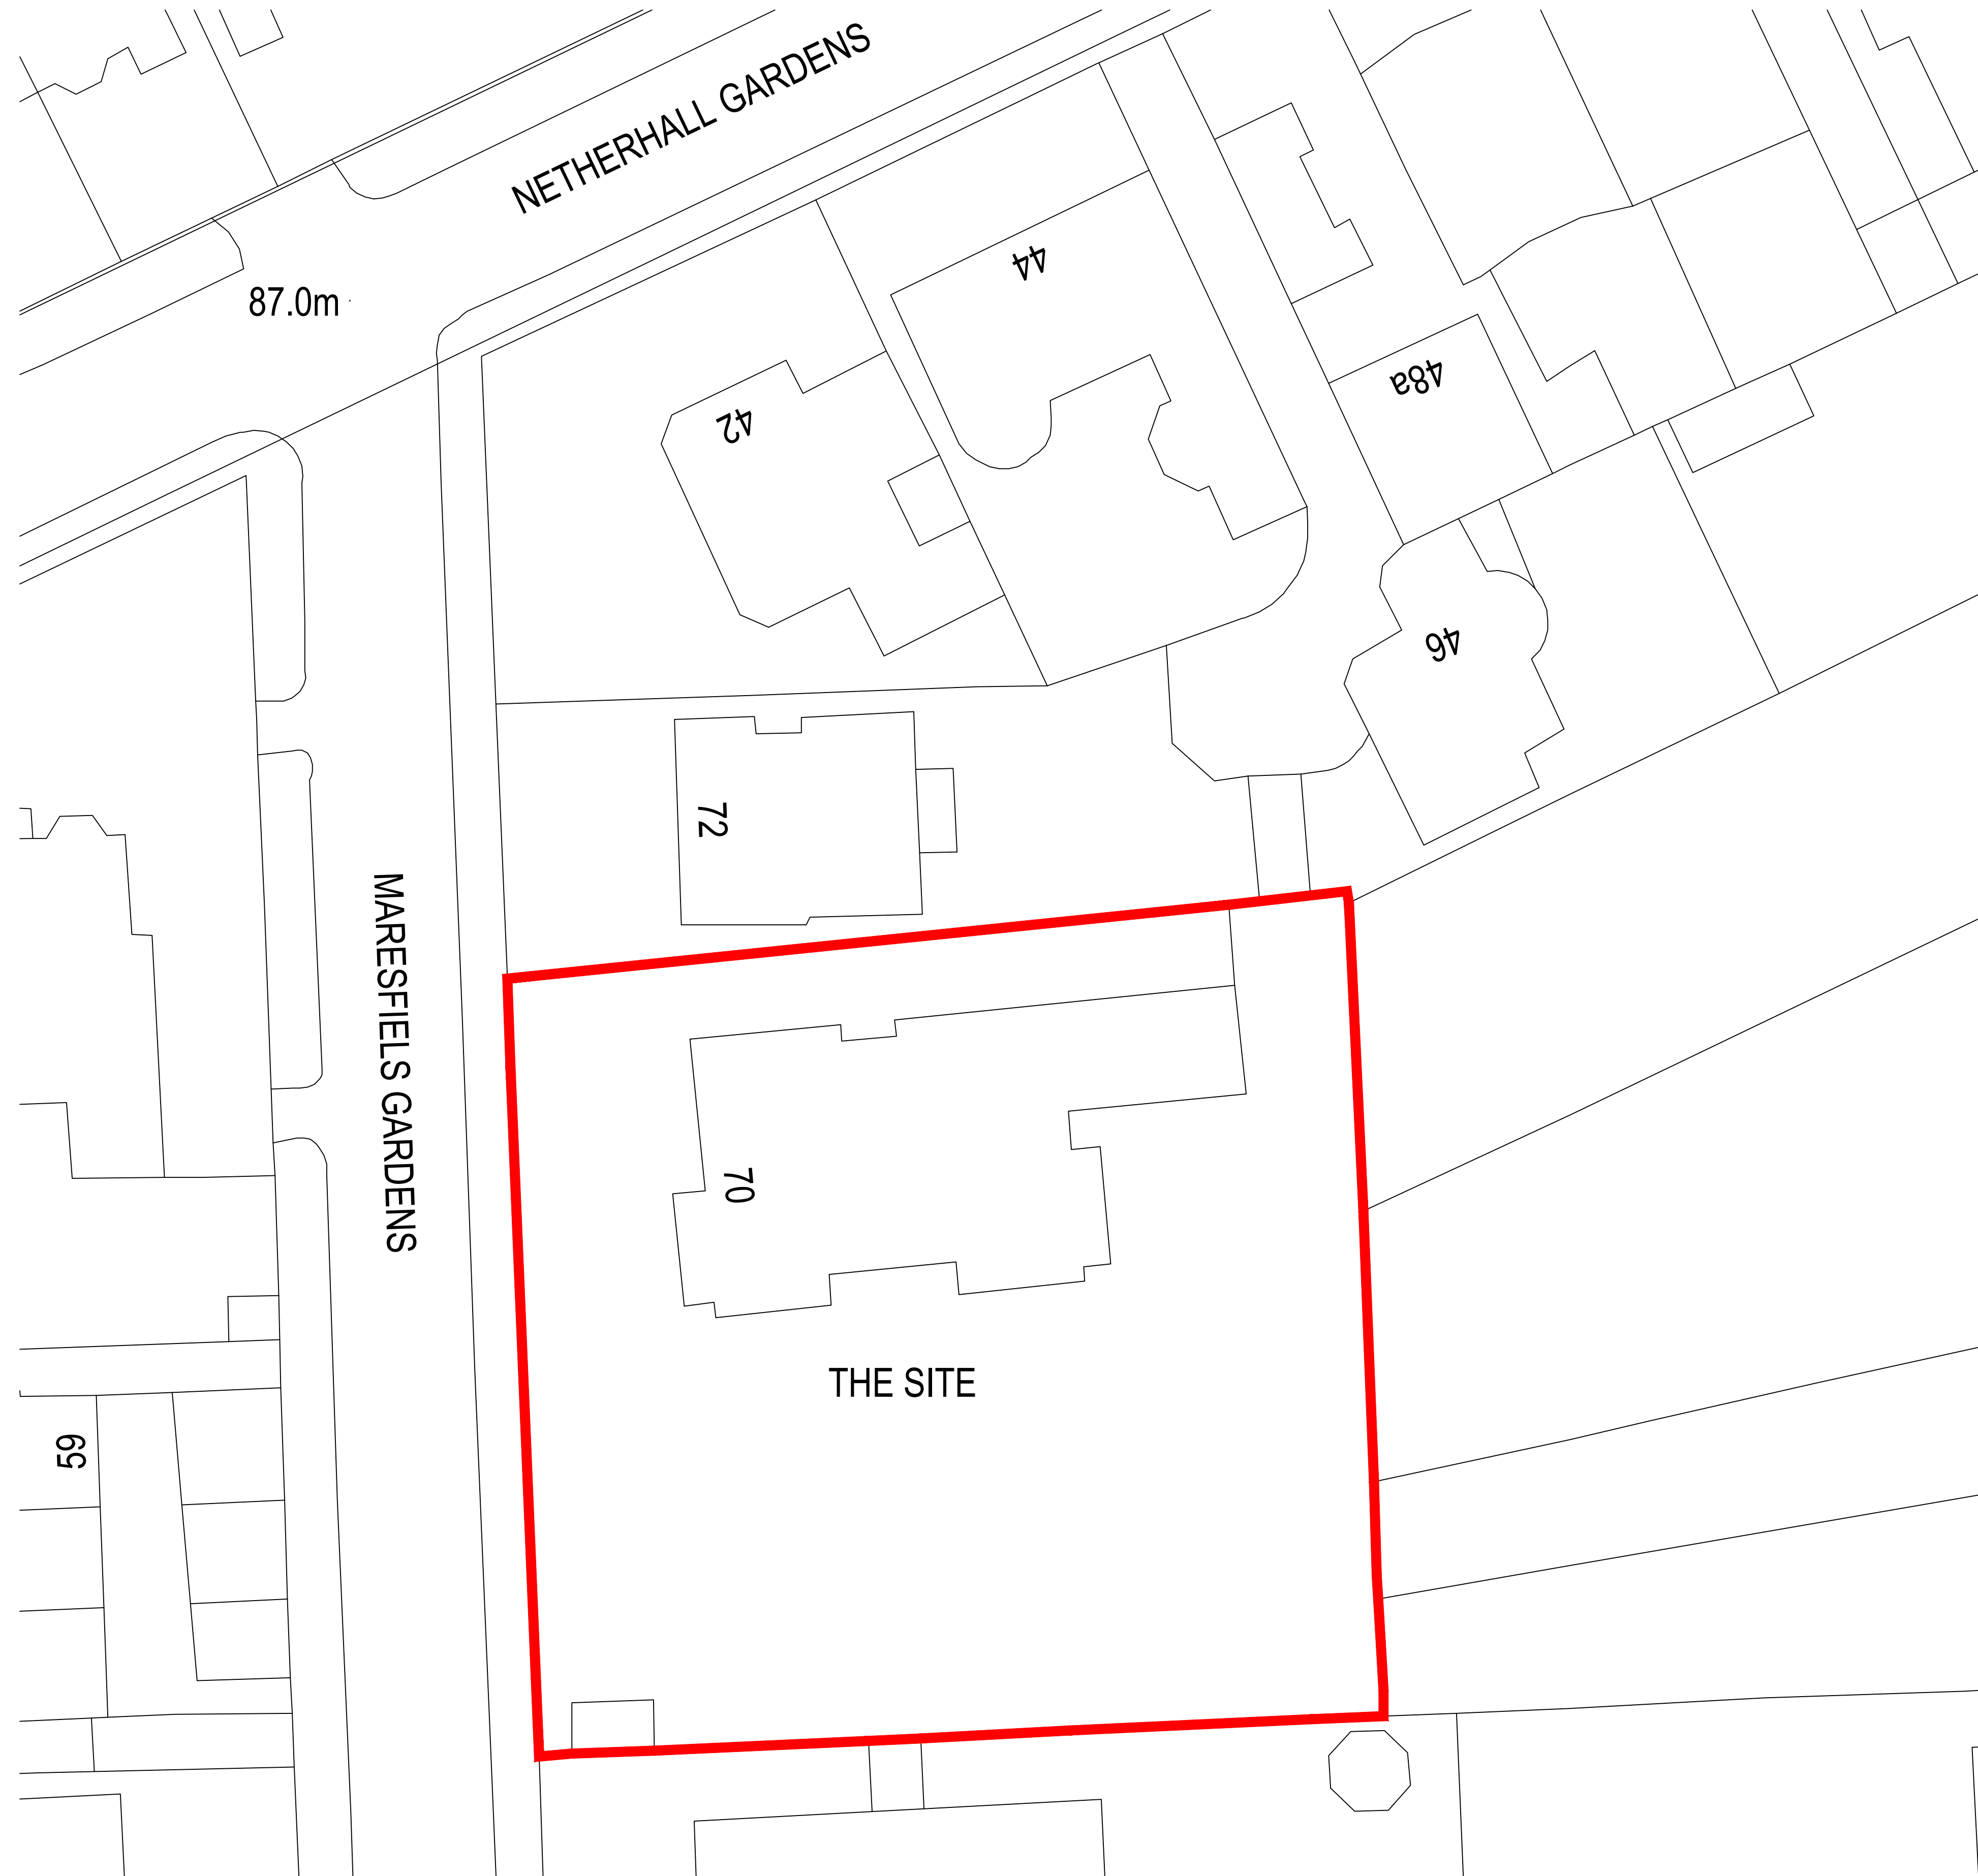

SITE PLAN
 Scale 1:200



Rev	Date	Description	Name



Pellings LLP
 Northside House Mount Pleasant Barnet EN4 8EB
 T 020 8441 8500 F 020 8441 4616 e barnet@pellings.co.uk
 www.pellings.co.uk
 Architecture & Planning ■ Building Surveying ■ Project Management ■
 Cost Consultancy ■ CDM Co-ordination

CLIENT
 LONDON BOROUGH OF CAMDEN

PROJECT
 70C MARESFIELD GARDENS
 LONDON
 NW3 5TD

TITLE
 LOCATION & SITE PLANS

DATE	SCALE	DRAWN
31/08/2021	VARIES @A1	MV

DRAWING No.

510|038 | 100|