




 


Project RM17		Project Address 17 Railey Mews NW5 2PA London		Architects KHBT LLP Architects & Designer Karsten Huneck, Bernd Truempler 3 Newman Passage London, W1T 1EG tel.: 0044 (0) 7957 197835 e.: khbt@khbt.eu		Legend SU - SPECIES UNKNOWN TF - TOP OF FENCE TW - TOP OF WALL G - GIRTH DIAMETER (TREE) S - SPREAD RADIUS (TREE) C/B - CLOSE BOARD (FENCE) OHW - OVERHEAD WIRE		STN1 SURVEY STATION		<table><tr><th>Rev.</th><th>Date</th><th>Description</th></tr><tr><td>00</td><td>02.12.2016</td><td>Pre-Application</td></tr><tr><td>01</td><td>19.07.2017</td><td>Planning Application</td></tr><tr><td> </td><td> </td><td> </td></tr><tr><td> </td><td> </td><td> </td></tr><tr><td> </td><td> </td><td> </td></tr><tr><td> </td><td> </td><td> </td></tr><tr><td> </td><td> </td><td> </td></tr><tr><td> </td><td> </td><td> </td></tr><tr><td> </td><td> </td><td> </td></tr><tr><td> </td><td> </td><td> </td></tr><tr><td> </td><td> </td><td> </td></tr></table>			Rev.	Date	Description	00	02.12.2016	Pre-Application	01	19.07.2017	Planning Application																												 Notes: DO NOT SCALE OF THIS DRAWING All setting out dimensions to be checked on site and verified by contractor prior to commencing works.		Title Survey Site Plan		
Rev.	Date	Description	
00	02.12.2016	Pre-Application	
01	19.07.2017	Planning Application	
Client Aran & Paula Chadwick 17 Railey Mews NW5 2PA London		Plan checked and agreed		Signature of Client		Signature of Author		Scale 1:200 @ A3		Drawn ADA		Checked KH	
Location, Date		Date 19.07.2017		Plan Number 4041_A0080		Revision 01	

 



Project RM17	Project Address 17 Railey Mews NW5 2PA London	Architects KHBT LLP Architects & Designer Karsten Huneck, Bernd Truempler 3 Newman Passage London, W1T 1EG tel.: 0044 (0) 7957 197835 e.: khbt@khbt.eu	Legend	Rev. 00 01	Date 02.12.2016 19.07.2017	Description Pre-Application Planning Application	 Notes: DO NOT SCALE OF THIS DRAWING All setting out dimensions to be checked on site and verified by contractor prior to commencing works.	Title Existing Groundfloor Plan		
Client Aron & Paula Chadwick 17 Railey Mews NW5 2PA London	Plan checked and agreed		Scale 1:50 @ A3	Drawn ADA	Checked KH					
Location, Date	Signature of Client		Signature of Author	Date 19.07.2017	Plan Number 4041_A0110	Revision 01				

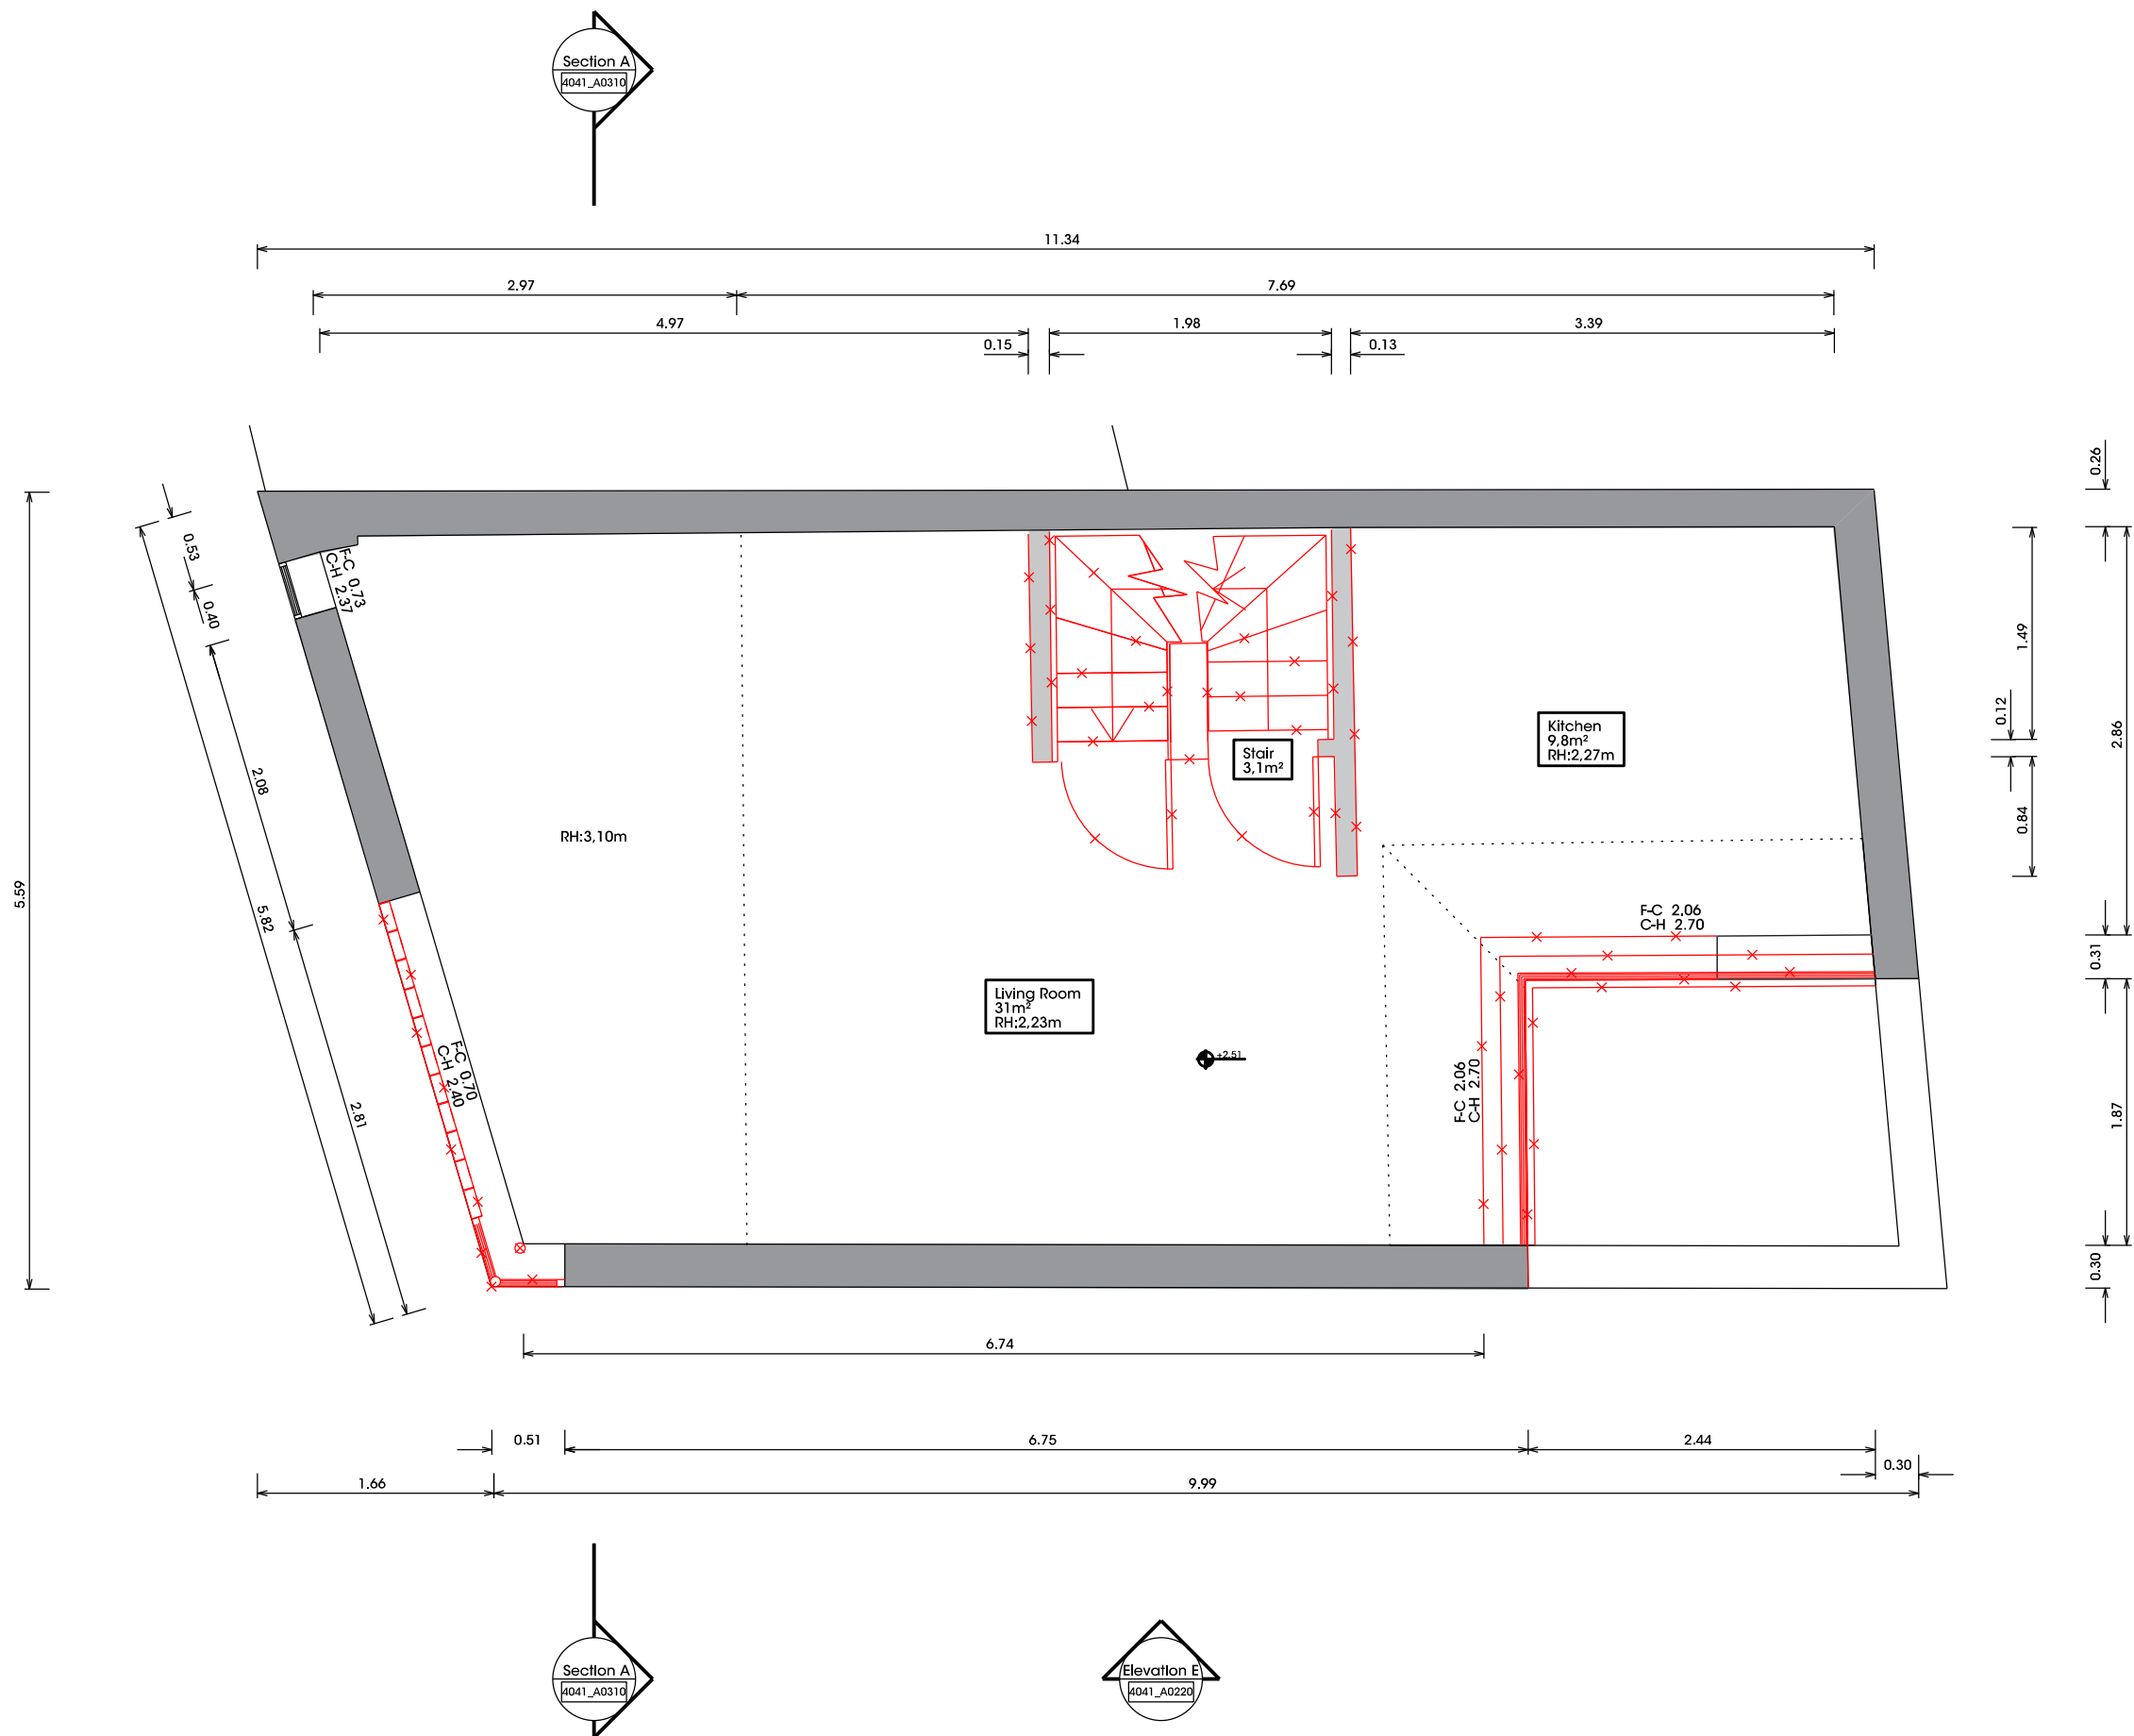


Project RM17	Project Address 17 Railey Mews NWS 2PA London	Architects KHBT LLP Architects & Designer Karsten Huneck, Bernd Truempler 3 Newman Passage London, W1T 1EG tel.: 0044 (0) 7957 197835 e.: khbt@khbt.eu	Legend	<table><tr><th>Rev.</th><th>Date</th><th>Description</th></tr><tr><td>00</td><td>02.12.2016</td><td>Pre-Application</td></tr><tr><td>01</td><td>19.07.2017</td><td>Planning Application</td></tr><tr><td> </td><td> </td><td> </td></tr><tr><td> </td><td> </td><td> </td></tr><tr><td> </td><td> </td><td> </td></tr><tr><td> </td><td> </td><td> </td></tr><tr><td> </td><td> </td><td> </td></tr><tr><td> </td><td> </td><td> </td></tr><tr><td> </td><td> </td><td> </td></tr><tr><td> </td><td> </td><td> </td></tr></table>	Rev.	Date	Description	00	02.12.2016	Pre-Application	01	19.07.2017	Planning Application																									Notes: DO NOT SCALE OF THIS DRAWING All setting out dimensions to be checked on site and verified by contractor prior to commencing works.	<table><tr><td colspan="3">Title</td></tr><tr><td colspan="3">Existing 1st Floor Plan</td></tr><tr><td>Scale</td><td>Drawn</td><td>Checked</td></tr><tr><td>1:50 @ A3</td><td>ADA</td><td>KH</td></tr><tr><td>Date</td><td>Plan Number</td><td>Revision</td></tr><tr><td>19.07.2017</td><td>4041_A0120</td><td>01</td></tr></table>	Title			Existing 1st Floor Plan			Scale	Drawn	Checked	1:50 @ A3	ADA	KH	Date	Plan Number	Revision	19.07.2017	4041_A0120	01
Rev.	Date	Description	
00	02.12.2016	Pre-Application	
01	19.07.2017	Planning Application	
Title	
Existing 1st Floor Plan	
Scale	Drawn	Checked	
1:50 @ A3	ADA	KH	
Date	Plan Number	Revision	
19.07.2017	4041_A0120	01	
Client Aran & Paula Chadwick 17 Railey Mews NWS 2PA London	Plan checked and agreed Location, DateSignature of Client	Signature of Author	

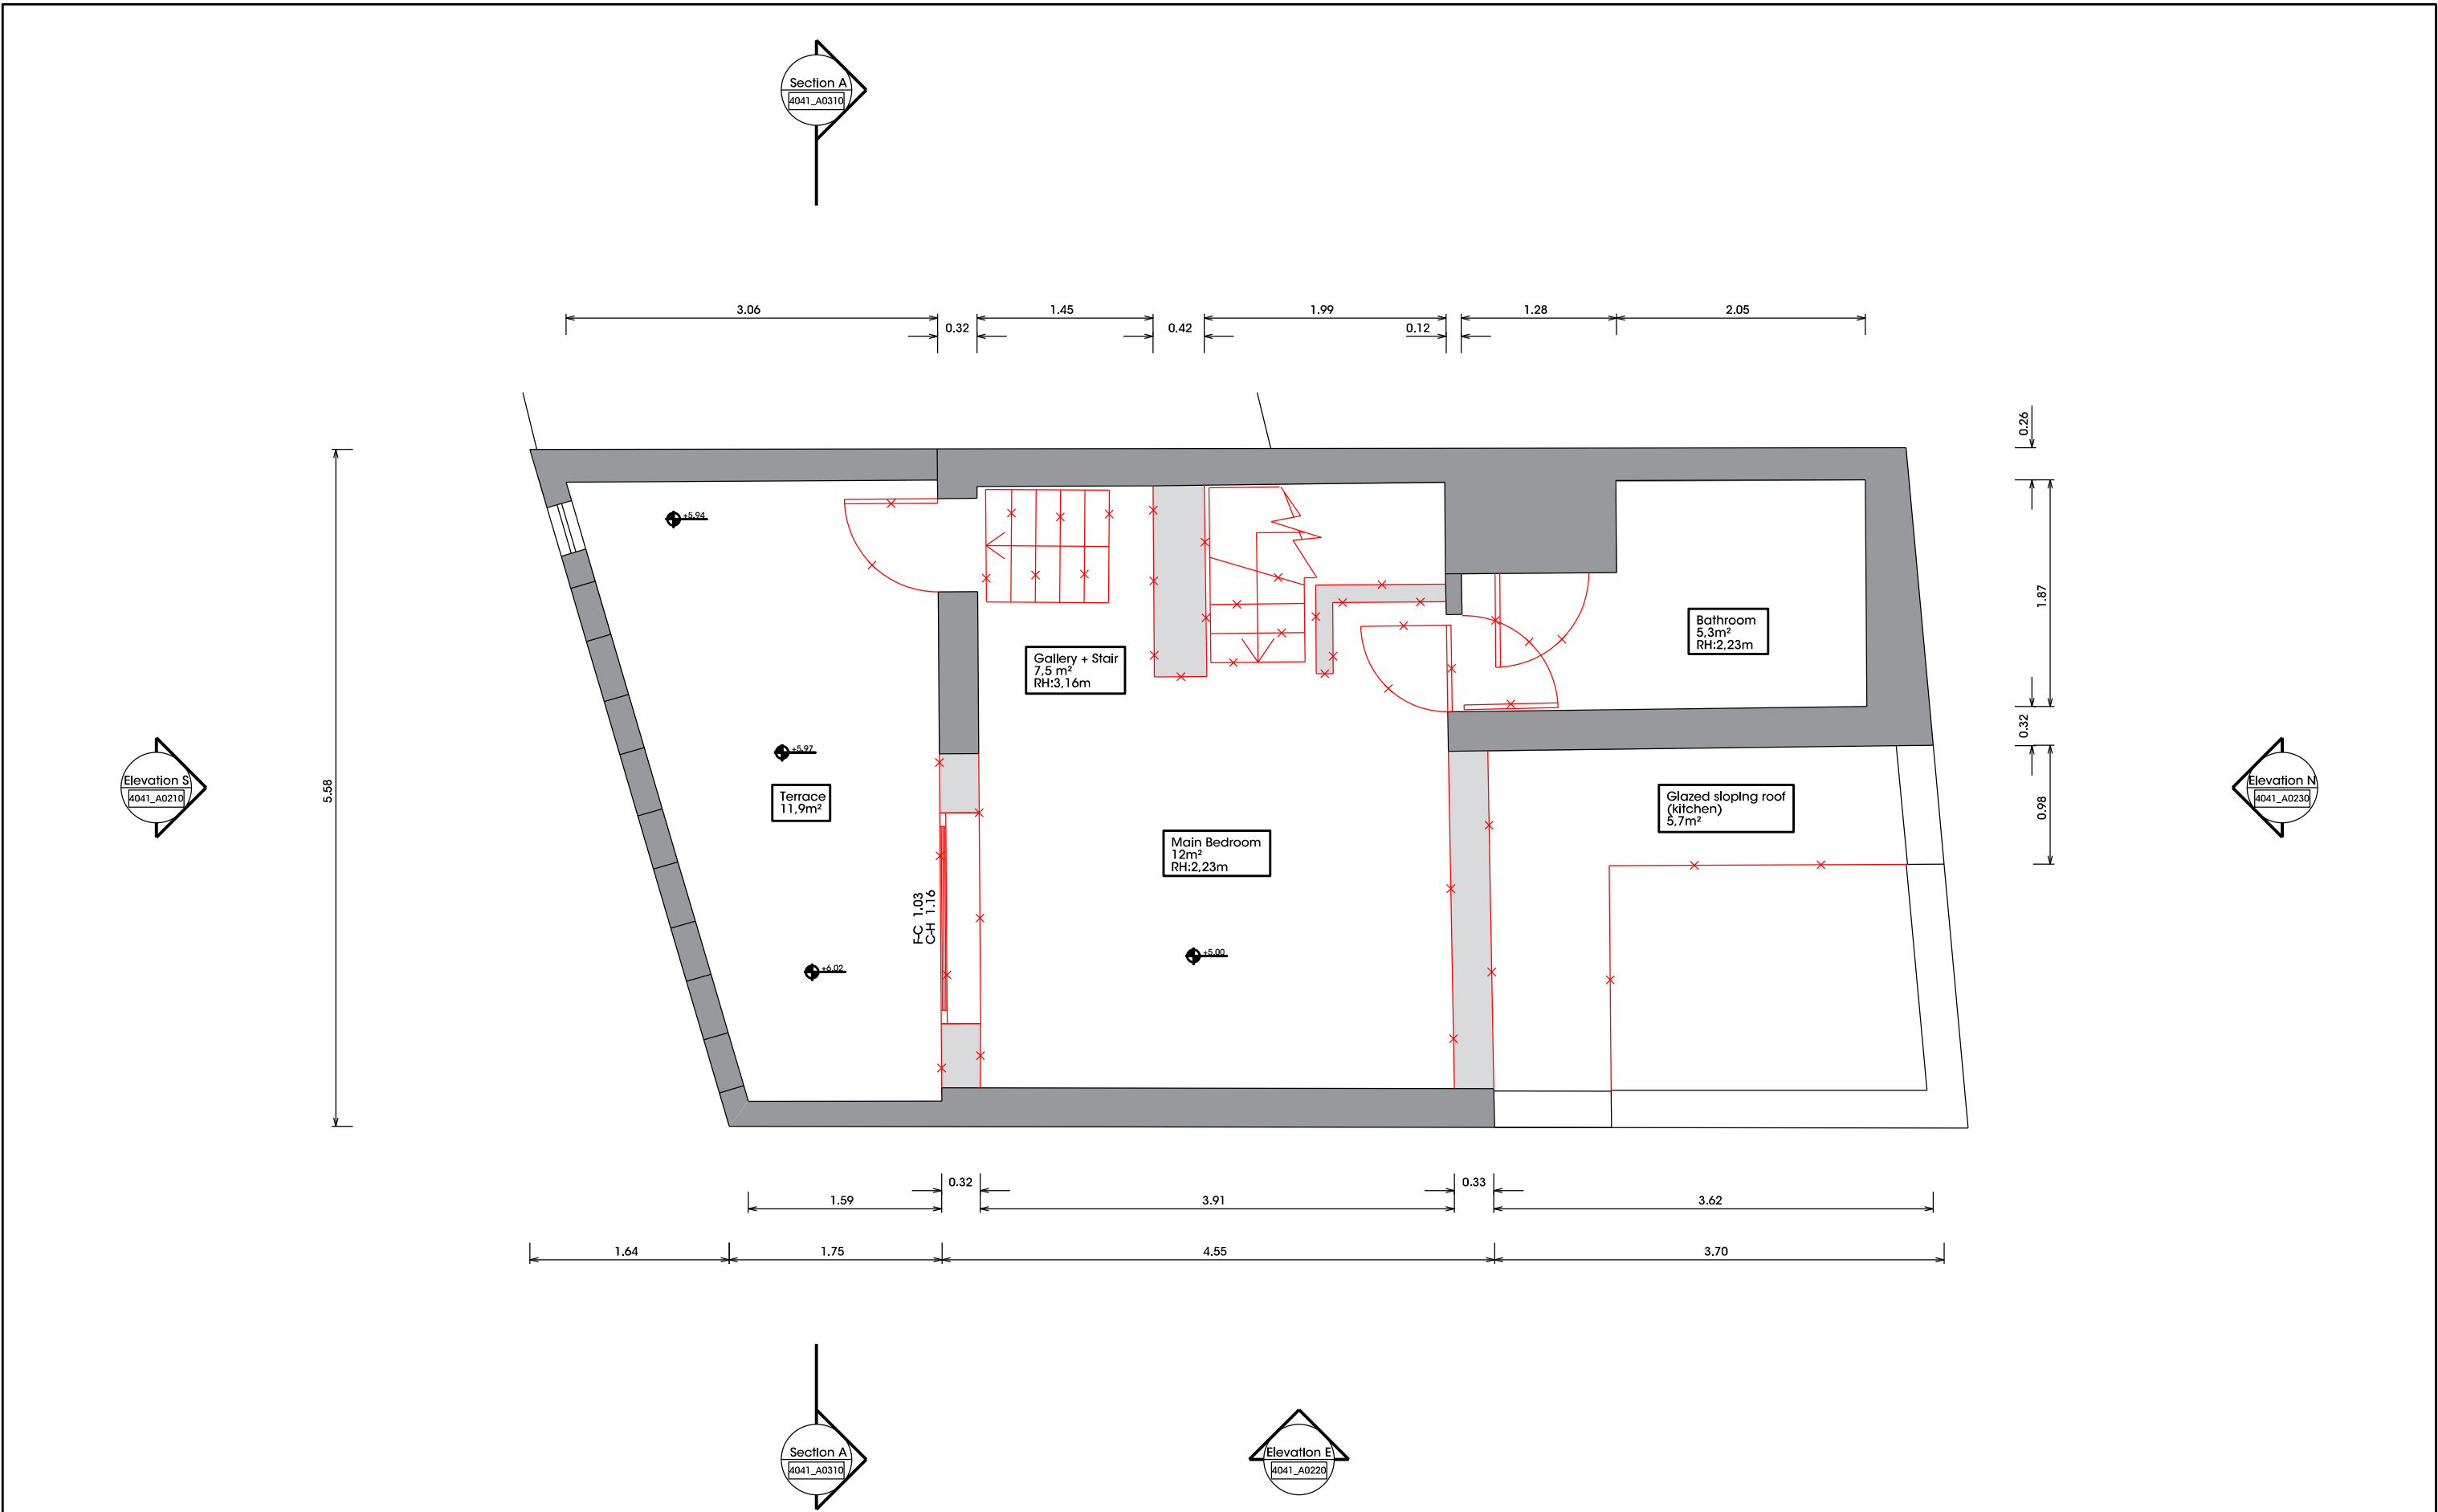

 
Project RM17	Project Address 17 Railey Mews NW5 2PA London	Architects KHBT LLP Architects & Designer Karsten Huneck, Bernd Truempler 3 Newman Passage London, W1T 1EG tel.: 0044 (0) 7957 197835 e.: khbt@khbt.eu	Legend	<table><tr><th>Rev.</th><th>Date</th><th>Description</th></tr><tr><td>00</td><td>02.12.2016</td><td>Pre-Application</td></tr><tr><td>01</td><td>19.07.2017</td><td>Planning Application</td></tr><tr><td> </td><td> </td><td> </td></tr><tr><td> </td><td> </td><td> </td></tr><tr><td> </td><td> </td><td> </td></tr><tr><td> </td><td> </td><td> </td></tr><tr><td> </td><td> </td><td> </td></tr><tr><td> </td><td> </td><td> </td></tr><tr><td> </td><td> </td><td> </td></tr><tr><td> </td><td> </td><td> </td></tr></table>	Rev.	Date	Description	00	02.12.2016	Pre-Application	01	19.07.2017	Planning Application																									 Notes: DO NOT SCALE OF THIS DRAWING All setting out dimensions to be checked on site and verified by contractor prior to commencing works.	<table><tr><td colspan="3">Title</td></tr><tr><td colspan="3">Existing 2nd Floor Plan</td></tr><tr><td>Scale</td><td>Drawn</td><td>Checked</td></tr><tr><td>1:50 @ A3</td><td>ADA</td><td>KH</td></tr><tr><td>Date</td><td>Plan Number</td><td>Revision</td></tr><tr><td>19.07.2017</td><td>4041_A0130</td><td>01</td></tr></table>	Title			Existing 2nd Floor Plan			Scale	Drawn	Checked	1:50 @ A3	ADA	KH	Date	Plan Number	Revision	19.07.2017	4041_A0130	01
Rev.	Date	Description	
00	02.12.2016	Pre-Application	
01	19.07.2017	Planning Application	
Title	
Existing 2nd Floor Plan	
Scale	Drawn	Checked	
1:50 @ A3	ADA	KH	
Date	Plan Number	Revision	
19.07.2017	4041_A0130	01	
Client Aran & Paula Chadwick 17 Railey Mews NW5 2PA London	Plan checked and agreed Location, Date Signature of Client	Signature of Author	

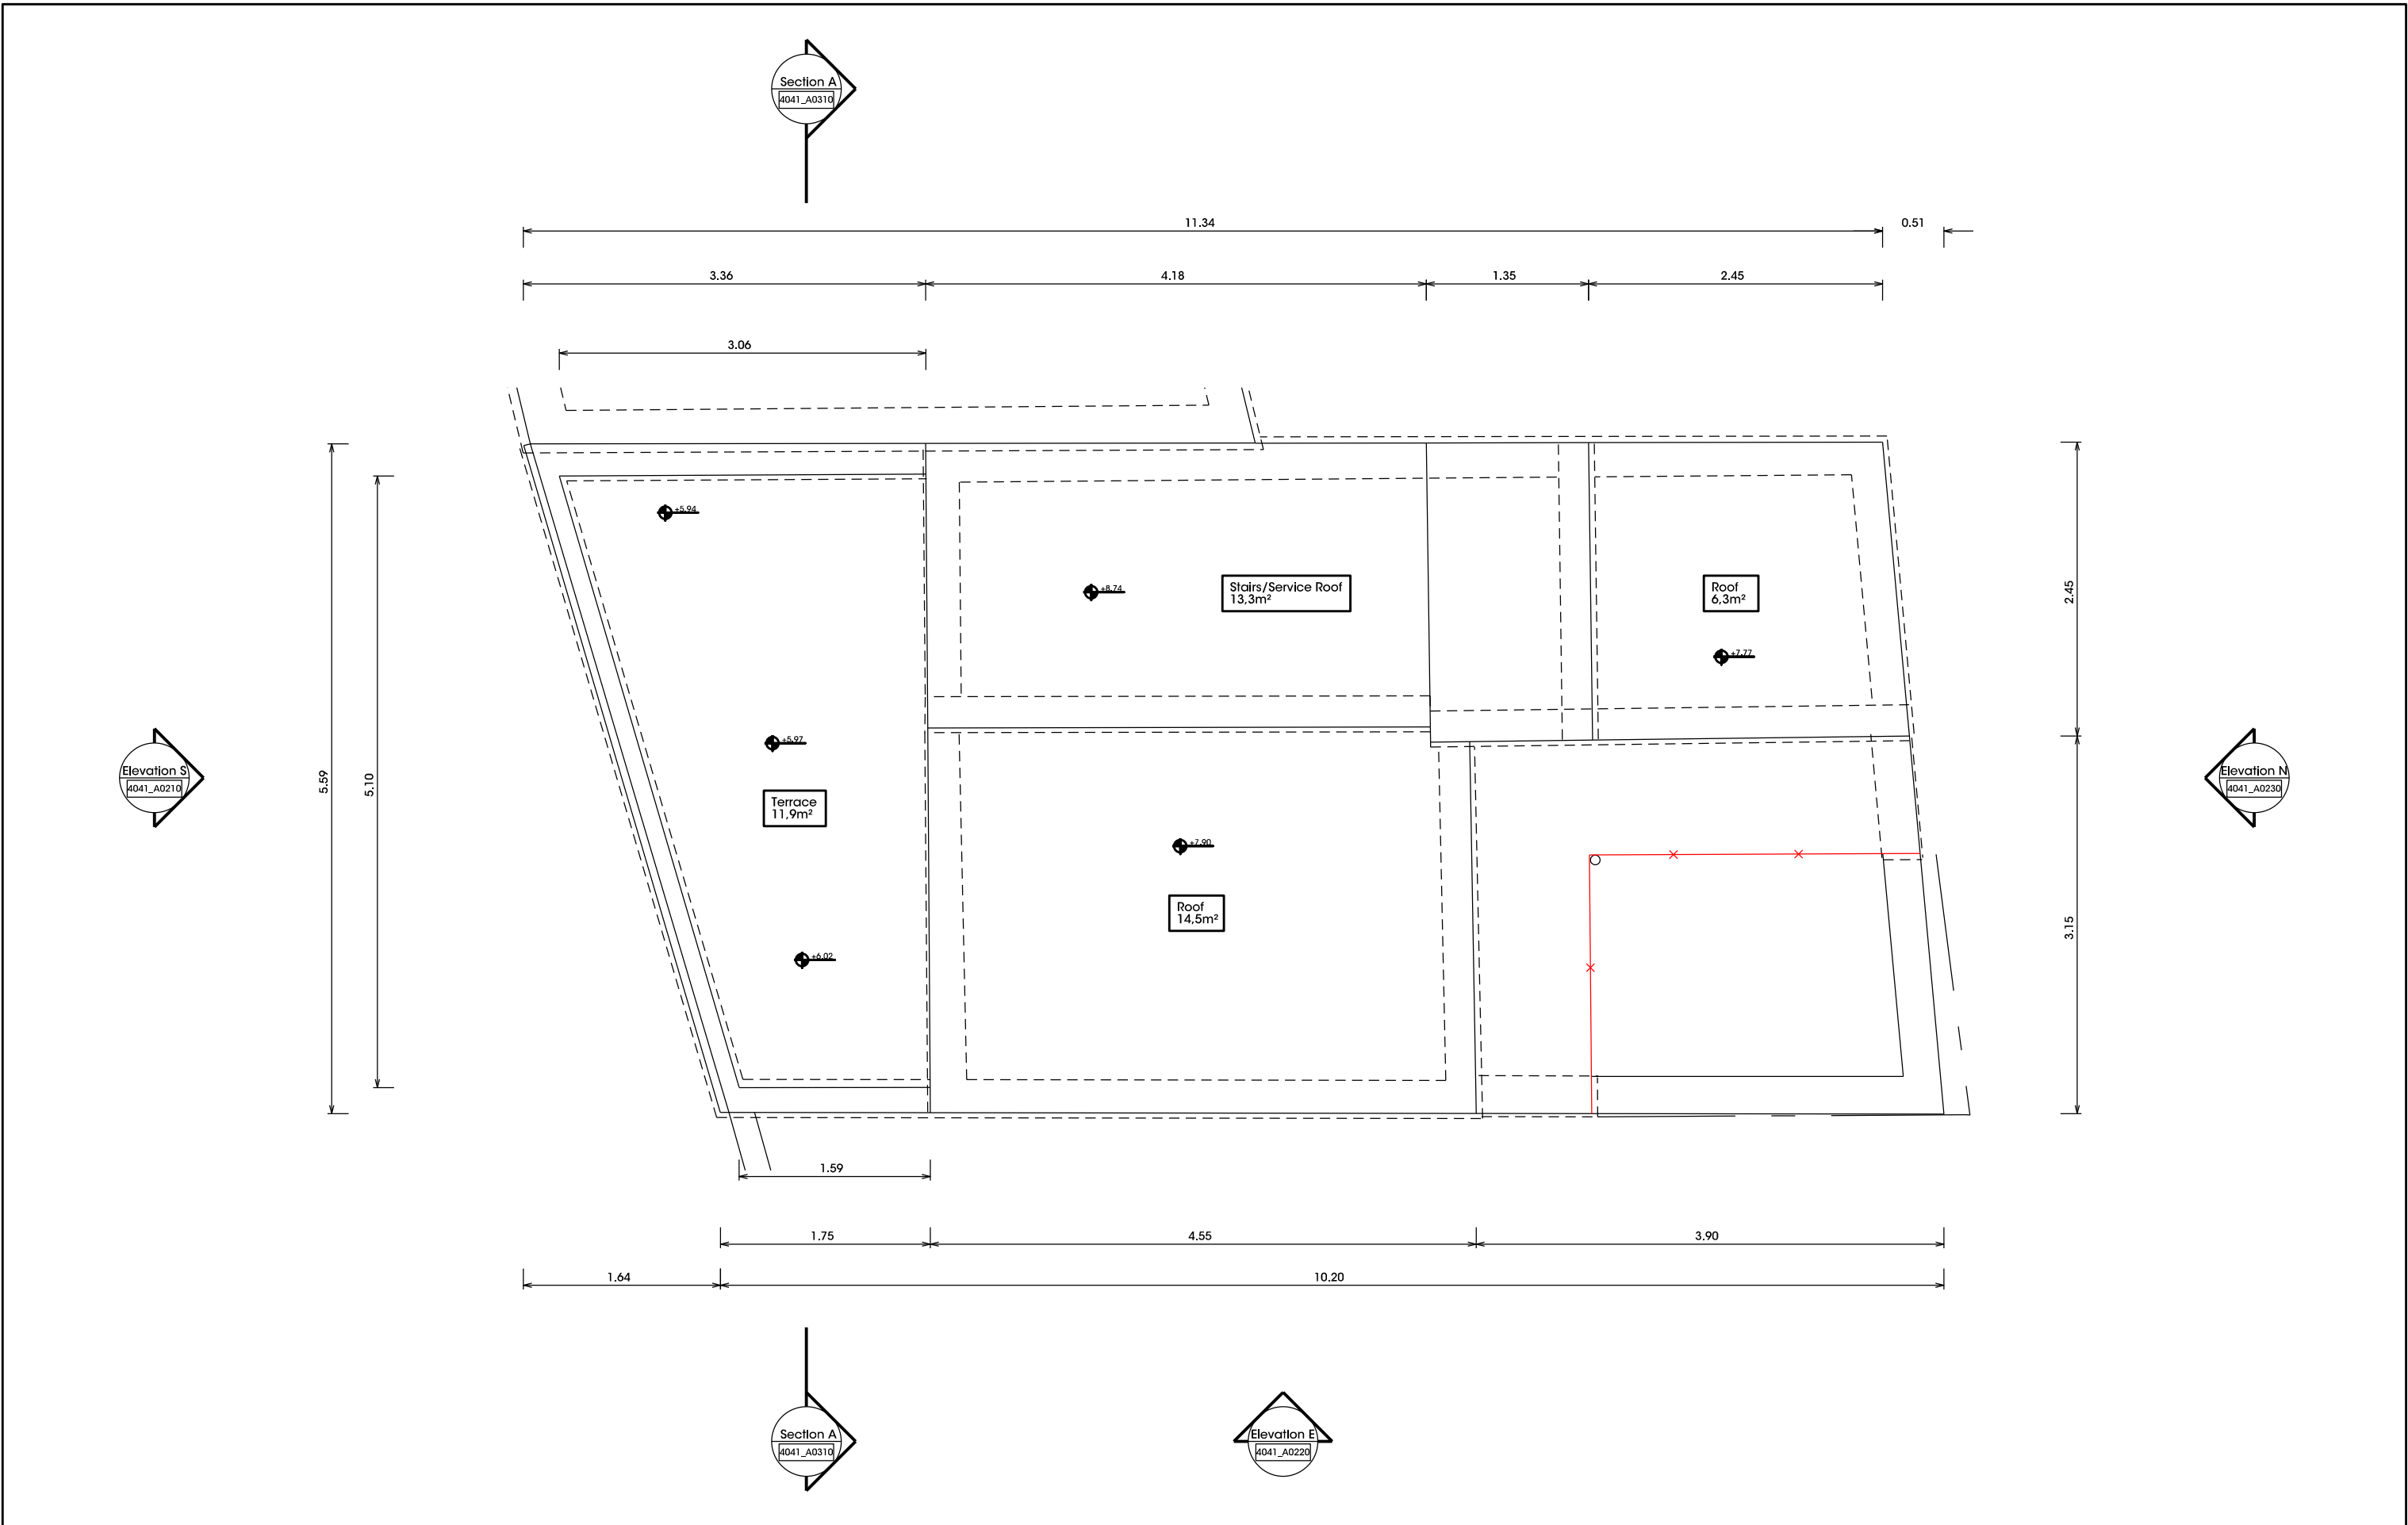


Project RM17		Project Address 17 Railey Mews NWS 2PA London		Architects KHBT LLP Architects & Designer Karsten Huneck, Bernd Truempler 3 Newman Passage London, W1T 1EG tel.: 0044 (0) 7957 197835 e.: khbt@khbt.eu		Legend										<table><tr><th>Rev.</th><th>Date</th><th>Description</th></tr><tr><td>00</td><td>02.12.2016</td><td>Pre-Application</td></tr><tr><td>01</td><td>19.07.2017</td><td>Planning Application</td></tr><tr><td> </td><td> </td><td> </td></tr><tr><td> </td><td> </td><td> </td></tr><tr><td> </td><td> </td><td> </td></tr><tr><td> </td><td> </td><td> </td></tr><tr><td> </td><td> </td><td> </td></tr><tr><td> </td><td> </td><td> </td></tr><tr><td> </td><td> </td><td> </td></tr><tr><td> </td><td> </td><td> </td></tr></table>			Rev.	Date	Description	00	02.12.2016	Pre-Application	01	19.07.2017	Planning Application																									Notes: DO NOT SCALE OF THIS DRAWING All setting out dimensions to be checked on site and verified by contractor prior to commencing works.			Title Existing Roof Plan					
Rev.	Date	Description	
00	02.12.2016	Pre-Application	
01	19.07.2017	Planning Application	
Client Aran & Paula Chadwick 17 Railey Mews NWS 2PA London		Plan checked and agreed												Scale 1:50 @ A3		Drawn ADA		Checked KH	
		Location, Date Signature of Client		Signature of Author										Date 19.07.2017		Plan Number 4041_A0140			Revision 01	

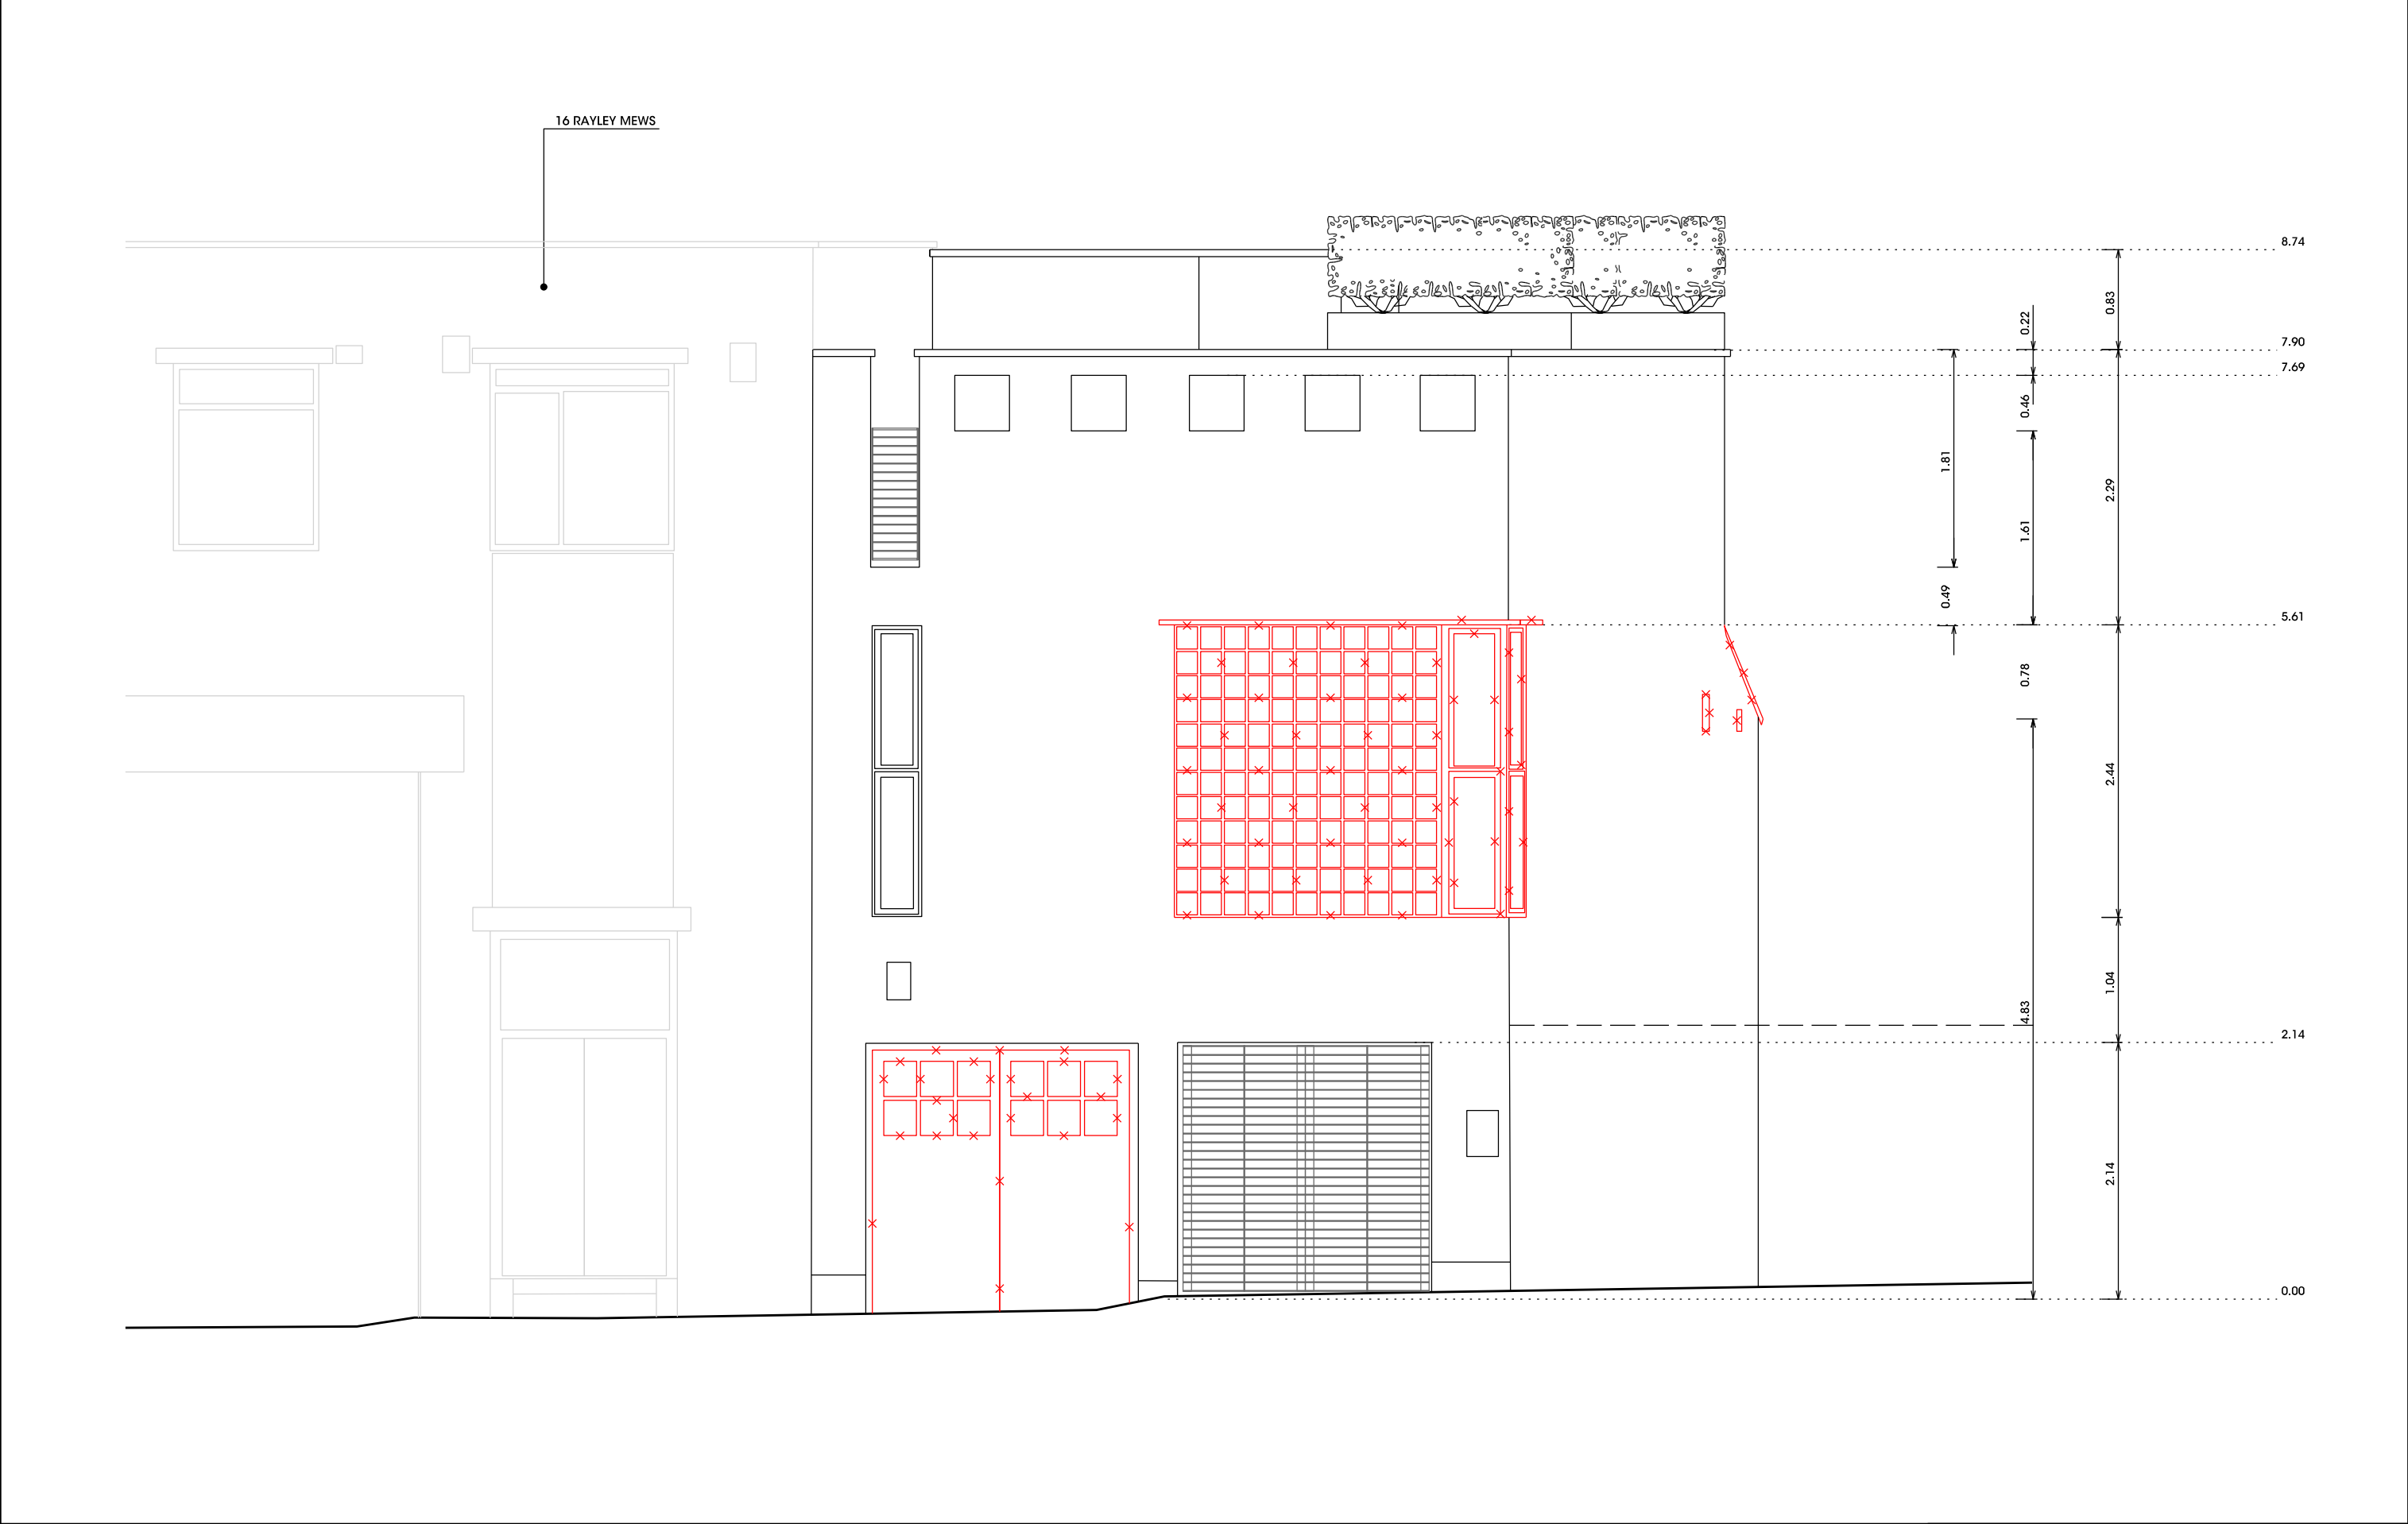

Project RM17	Project Address 17 Railey Mews NW5 2PA London	Architects KHBT LLP Architects & Designer Karsten Huneck, Bernd Truempler 3 Newman Passage London, W1T 1EG tel.: 0044 (0) 7957 197835 e.: khbt@khbt.eu	Legend	Rev.	Date	Description	Notes: DO NOT SCALE OF THIS DRAWING All setting out dimensions to be checked on site and verified by contractor prior to commencing works.	Title Existing Elevation South		
Client Aran & Paula Chadwick 17 Railey Mews NW5 2PA London	Plan checked and agreed			00	02.12.2016	Pre-Application		Scale 1:50 @ A3	Drawn ADA	Checked KH
				01	19.07.2017	Planning Application				

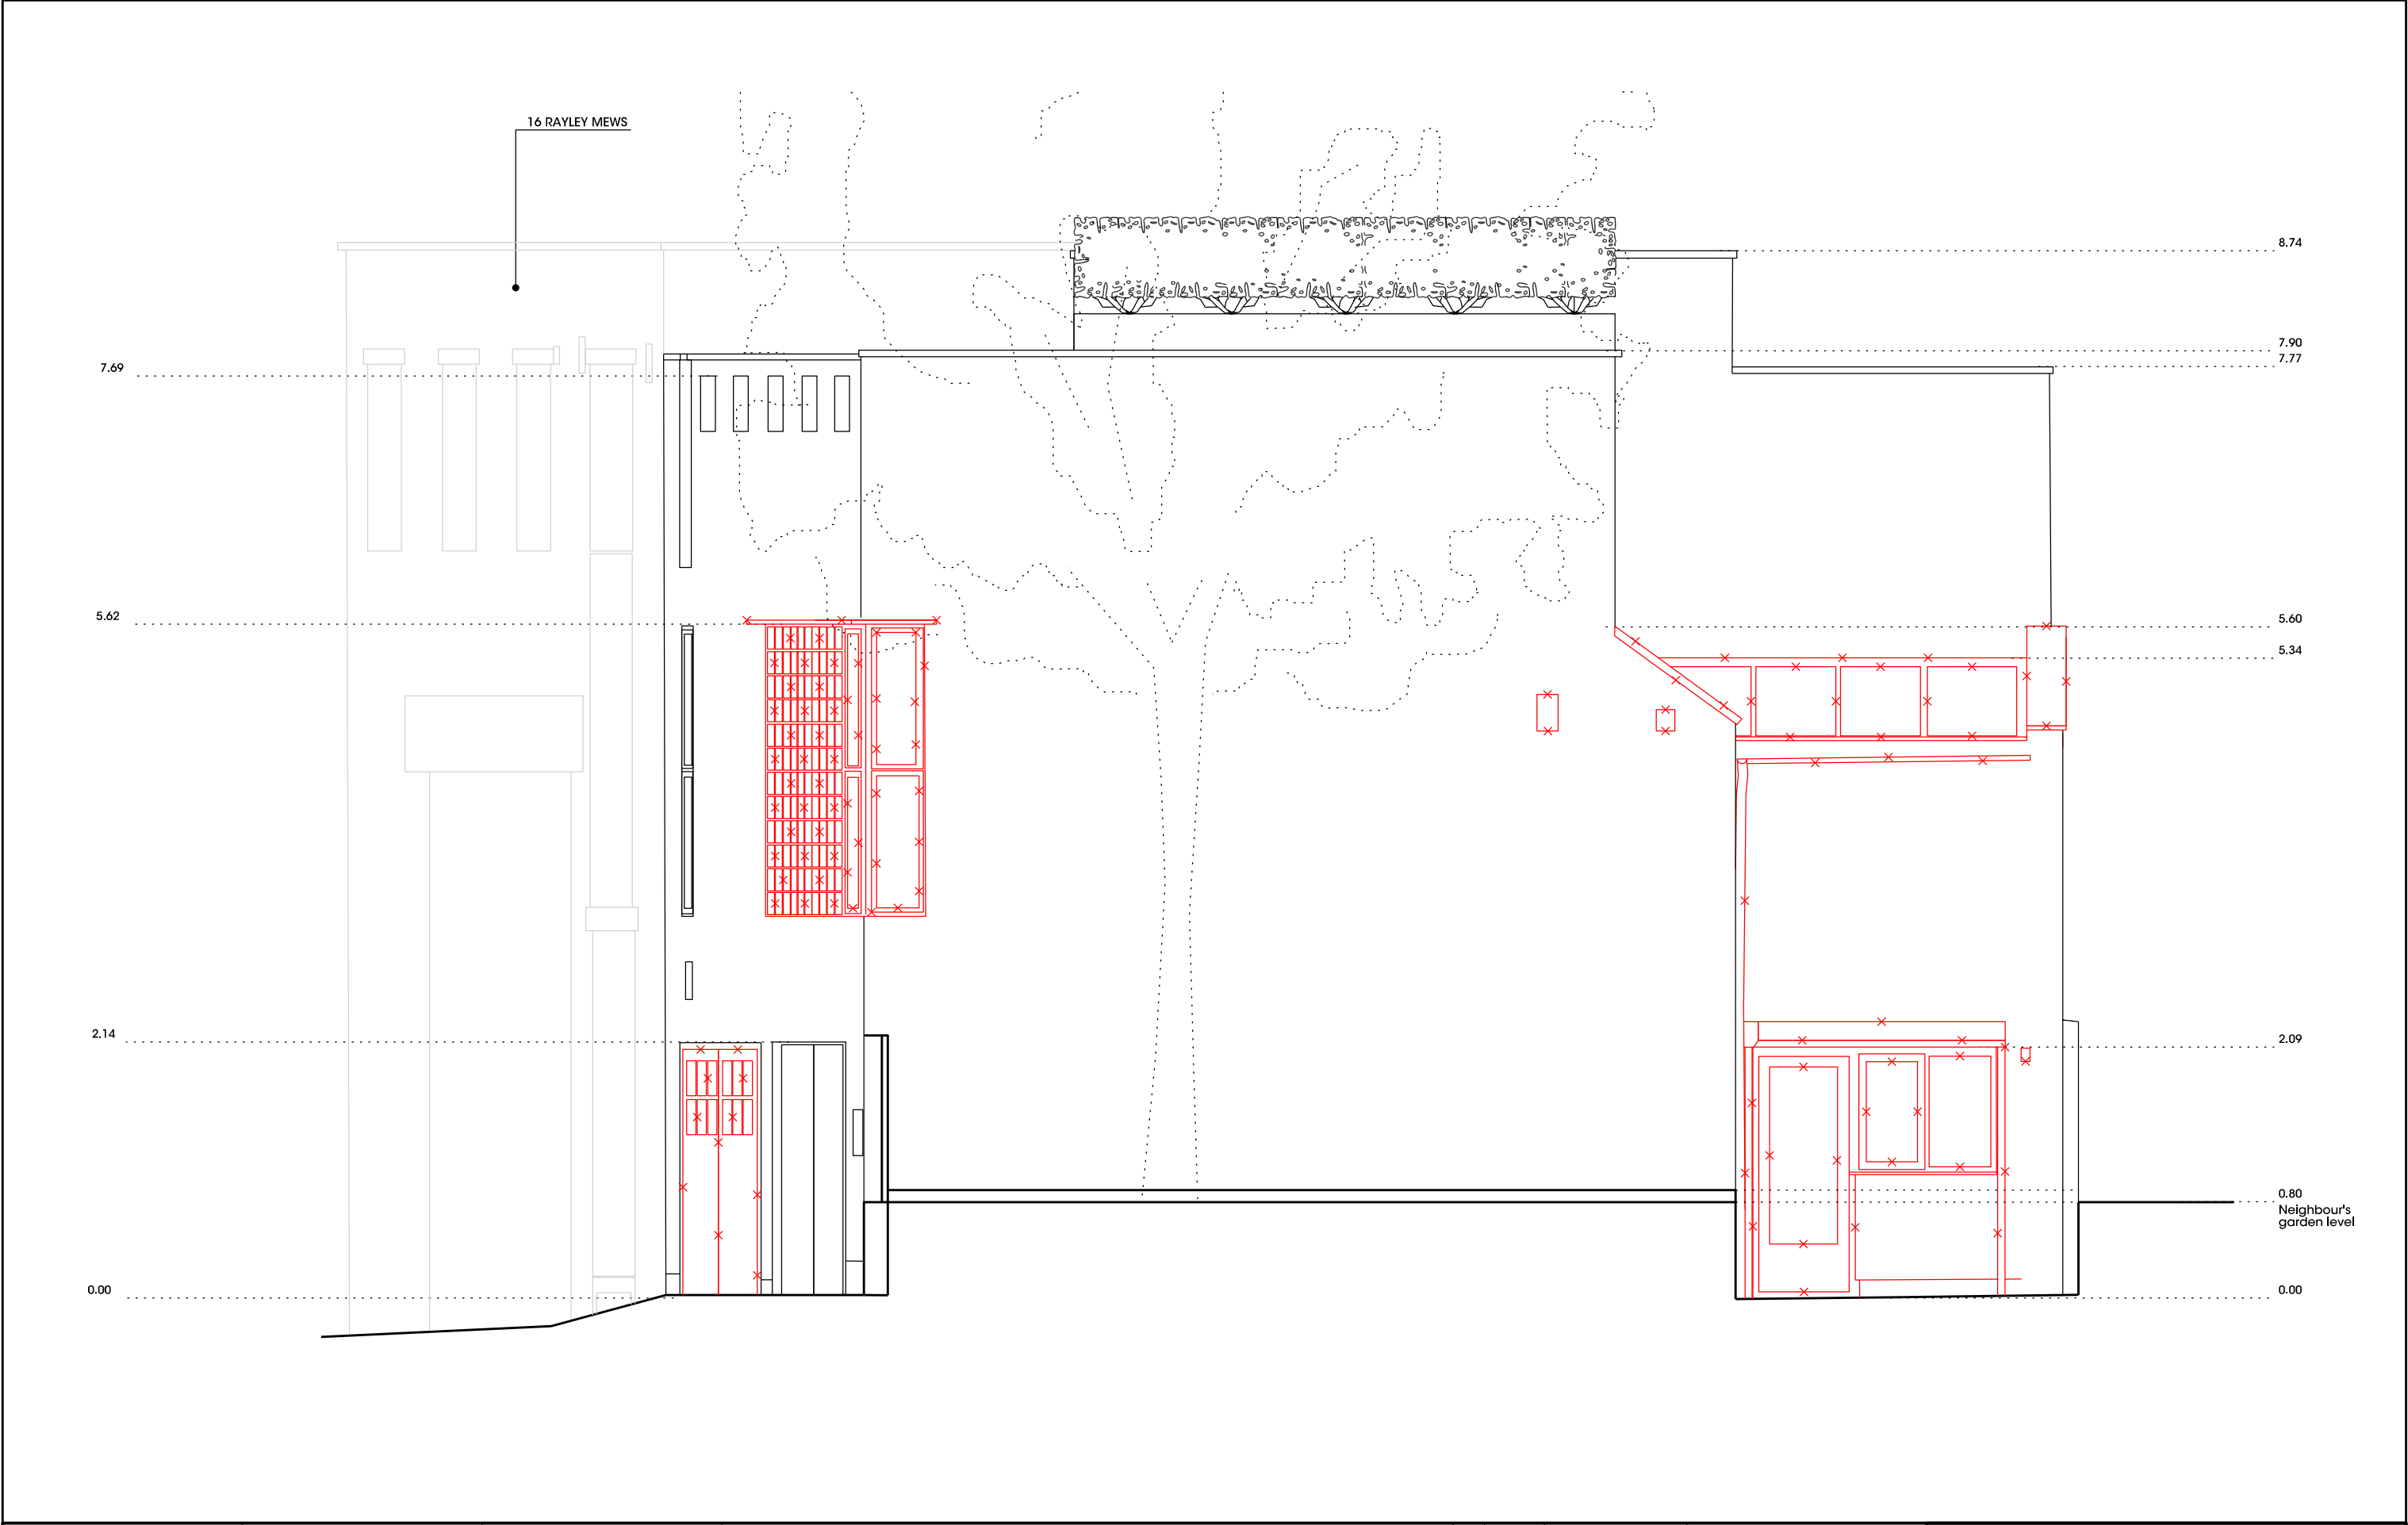


Project RM17		Project Address 17 Railey Mews NW5 2PA London		Architects KHBT LLP Architects & Designer Karsten Huneck, Bernd Truempler 3 Newman Passage London, W1T 1EG tel.: 0044 (0) 7957 197835 e.: khbt@khbt.eu		Legend		<table><tr><th>Rev.</th><th>Date</th><th>Description</th></tr><tr><td>00</td><td>02.12.2016</td><td>Pre-Application</td></tr><tr><td>01</td><td>19.07.2017</td><td>Planning Application</td></tr><tr><td> </td><td> </td><td> </td></tr><tr><td> </td><td> </td><td> </td></tr><tr><td> </td><td> </td><td> </td></tr><tr><td> </td><td> </td><td> </td></tr><tr><td> </td><td> </td><td> </td></tr><tr><td> </td><td> </td><td> </td></tr><tr><td> </td><td> </td><td> </td></tr><tr><td> </td><td> </td><td> </td></tr></table>			Rev.	Date	Description	00	02.12.2016	Pre-Application	01	19.07.2017	Planning Application																									Title Existing Elevation East Scale 1:50 @ A3 Drawn ADA Checked KH Date 19.07.2017 Plan Number 4041_A0220 Revision 01			
Rev.	Date	Description	
00	02.12.2016	Pre-Application	
01	19.07.2017	Planning Application	
Client Aran & Paula Chadwick 17 Railey Mews NW5 2PA London		Plan checked and agreed		Signature of Client		Signature of Author	
Location, Date		Date		Plan Number		Revision	

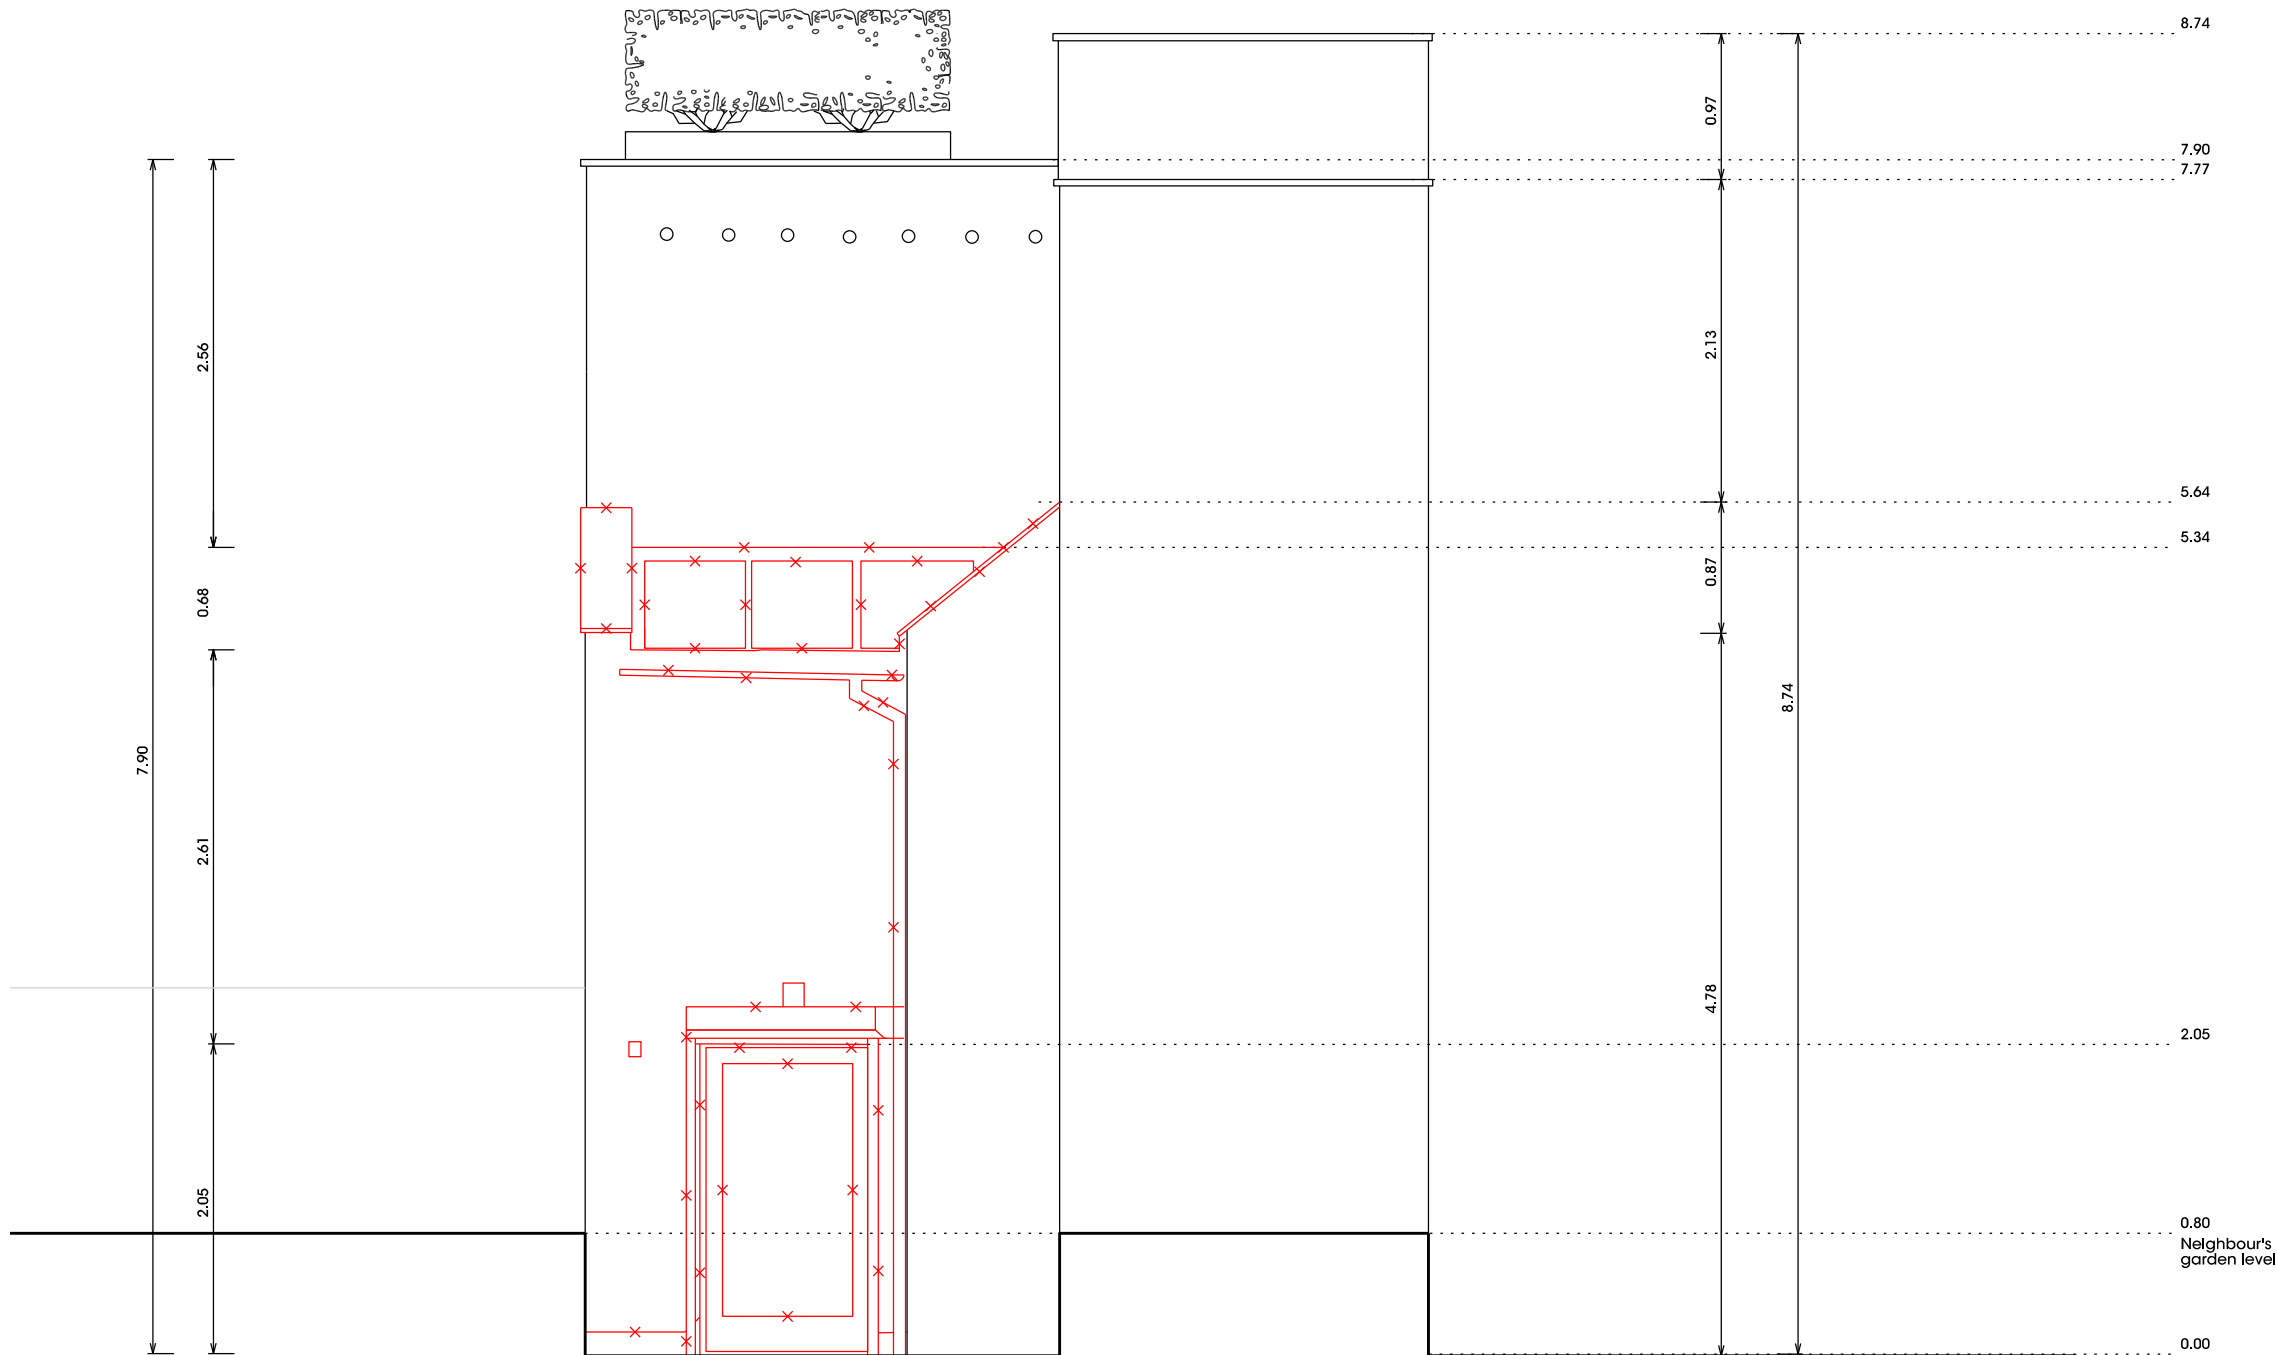


Project RM17	Project Address 17 Railey Mews NW5 2PA London	Architects KHBT LLP Architects & Designer Karsten Huneck, Bernd Truempler 3 Newman Passage London, W1T 1EG tel.: 0044 (0) 7957 197835 e.: khbt@khbt.eu	Legend	<table><tr><th>Rev.</th><th>Date</th><th>Description</th></tr><tr><td>00</td><td>02.12.2016</td><td>Pre-Application</td></tr><tr><td>01</td><td>19.07.2017</td><td>Planning Application</td></tr><tr><td> </td><td> </td><td> </td></tr><tr><td> </td><td> </td><td> </td></tr><tr><td> </td><td> </td><td> </td></tr><tr><td> </td><td> </td><td> </td></tr><tr><td> </td><td> </td><td> </td></tr><tr><td> </td><td> </td><td> </td></tr><tr><td> </td><td> </td><td> </td></tr><tr><td> </td><td> </td><td> </td></tr></table>	Rev.	Date	Description	00	02.12.2016	Pre-Application	01	19.07.2017	Planning Application																									Notes: DO NOT SCALE OF THIS DRAWING All setting out dimensions to be checked on site and verified by contractor prior to commencing works.	Title Existing Elevation North		
Rev.	Date	Description																																							
00	02.12.2016	Pre-Application																																							
01	19.07.2017	Planning Application																																							
Client Aran & Paula Chadwick 17 Railey Mews NW5 2PA London	Plan checked and agreed	Location, Date Signature of Client	Signature of Author	Scale 1:50 @ A3	Drawn ADA	Checked KH																																			
			Date 19.07.2017	Plan Number 4041_A0230	Revision 01																																				

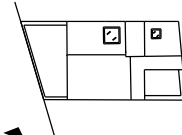

Project RM17	Project Address 17 Railey Mews NW5 2PA London	Architects KHBT LLP Architects & Designer Karsten Huneck, Bernd Truempler 3 Newman Passage London, W1T 1EG tel.: 0044 (0) 7957 197835 e.: khbt@khbt.eu	Legend	<table><tr><th>Rev.</th><th>Date</th><th>Description</th></tr><tr><td>00</td><td>02.12.2016</td><td>Pre-Application</td></tr><tr><td>01</td><td>19.07.2017</td><td>Planning Application</td></tr><tr><td> </td><td> </td><td> </td></tr><tr><td> </td><td> </td><td> </td></tr><tr><td> </td><td> </td><td> </td></tr><tr><td> </td><td> </td><td> </td></tr><tr><td> </td><td> </td><td> </td></tr><tr><td> </td><td> </td><td> </td></tr><tr><td> </td><td> </td><td> </td></tr><tr><td> </td><td> </td><td> </td></tr></table>	Rev.	Date	Description	00	02.12.2016	Pre-Application	01	19.07.2017	Planning Application																									 Notes: DO NOT SCALE OF THIS DRAWING All setting out dimensions to be checked on site and verified by contractor prior to commencing works.	Title Existing View - SouthEast		
Rev.	Date	Description																																							
00	02.12.2016	Pre-Application																																							
01	19.07.2017	Planning Application																																							
Client Aran & Paula Chadwick 17 Railey Mews NW5 2PA London		Plan checked and agreed	<table><tr><td>Scale</td><td>Drawn</td><td colspan="2">Checked</td></tr><tr><td>no scale @ A3</td><td> </td><td colspan="2"> </td></tr></table>				Scale	Drawn	Checked		no scale @ A3																														
Scale	Drawn	Checked																																							
no scale @ A3	
Location, Date		Signature of Client	Signature of Author		Date 19.07.2017	Plan Number 4041_A0410	Revision 01																																		

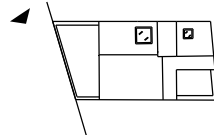

Project RM17	Project Address 17 Railey Mews NW5 2PA London	Architects KHBT LLP Architects & Designer Karsten Huneck, Bernd Truempler 3 Newman Passage London, W1T 1EG tel.: 0044 (0) 7957 197835 e.: khbt@khbt.eu	Legend	Rev.	Date	Description	 Notes: DO NOT SCALE OF THIS DRAWING All setting out dimensions to be checked on site and verified by contractor prior to commencing works.	Title Existing View - SouthWest		
Client Aran & Paula Chadwick 17 Railey Mews NW5 2PA London	Plan checked and agreed			00	02.12.2016	Pre-Application		Scale no scale @ A3	Drawn	Checked
				01	19.07.2017	Planning Application				
Location, Date		Signature of Client		Signature of Author		Date 19.07.2017	Plan Number 4041_A0420	Revision 01		