




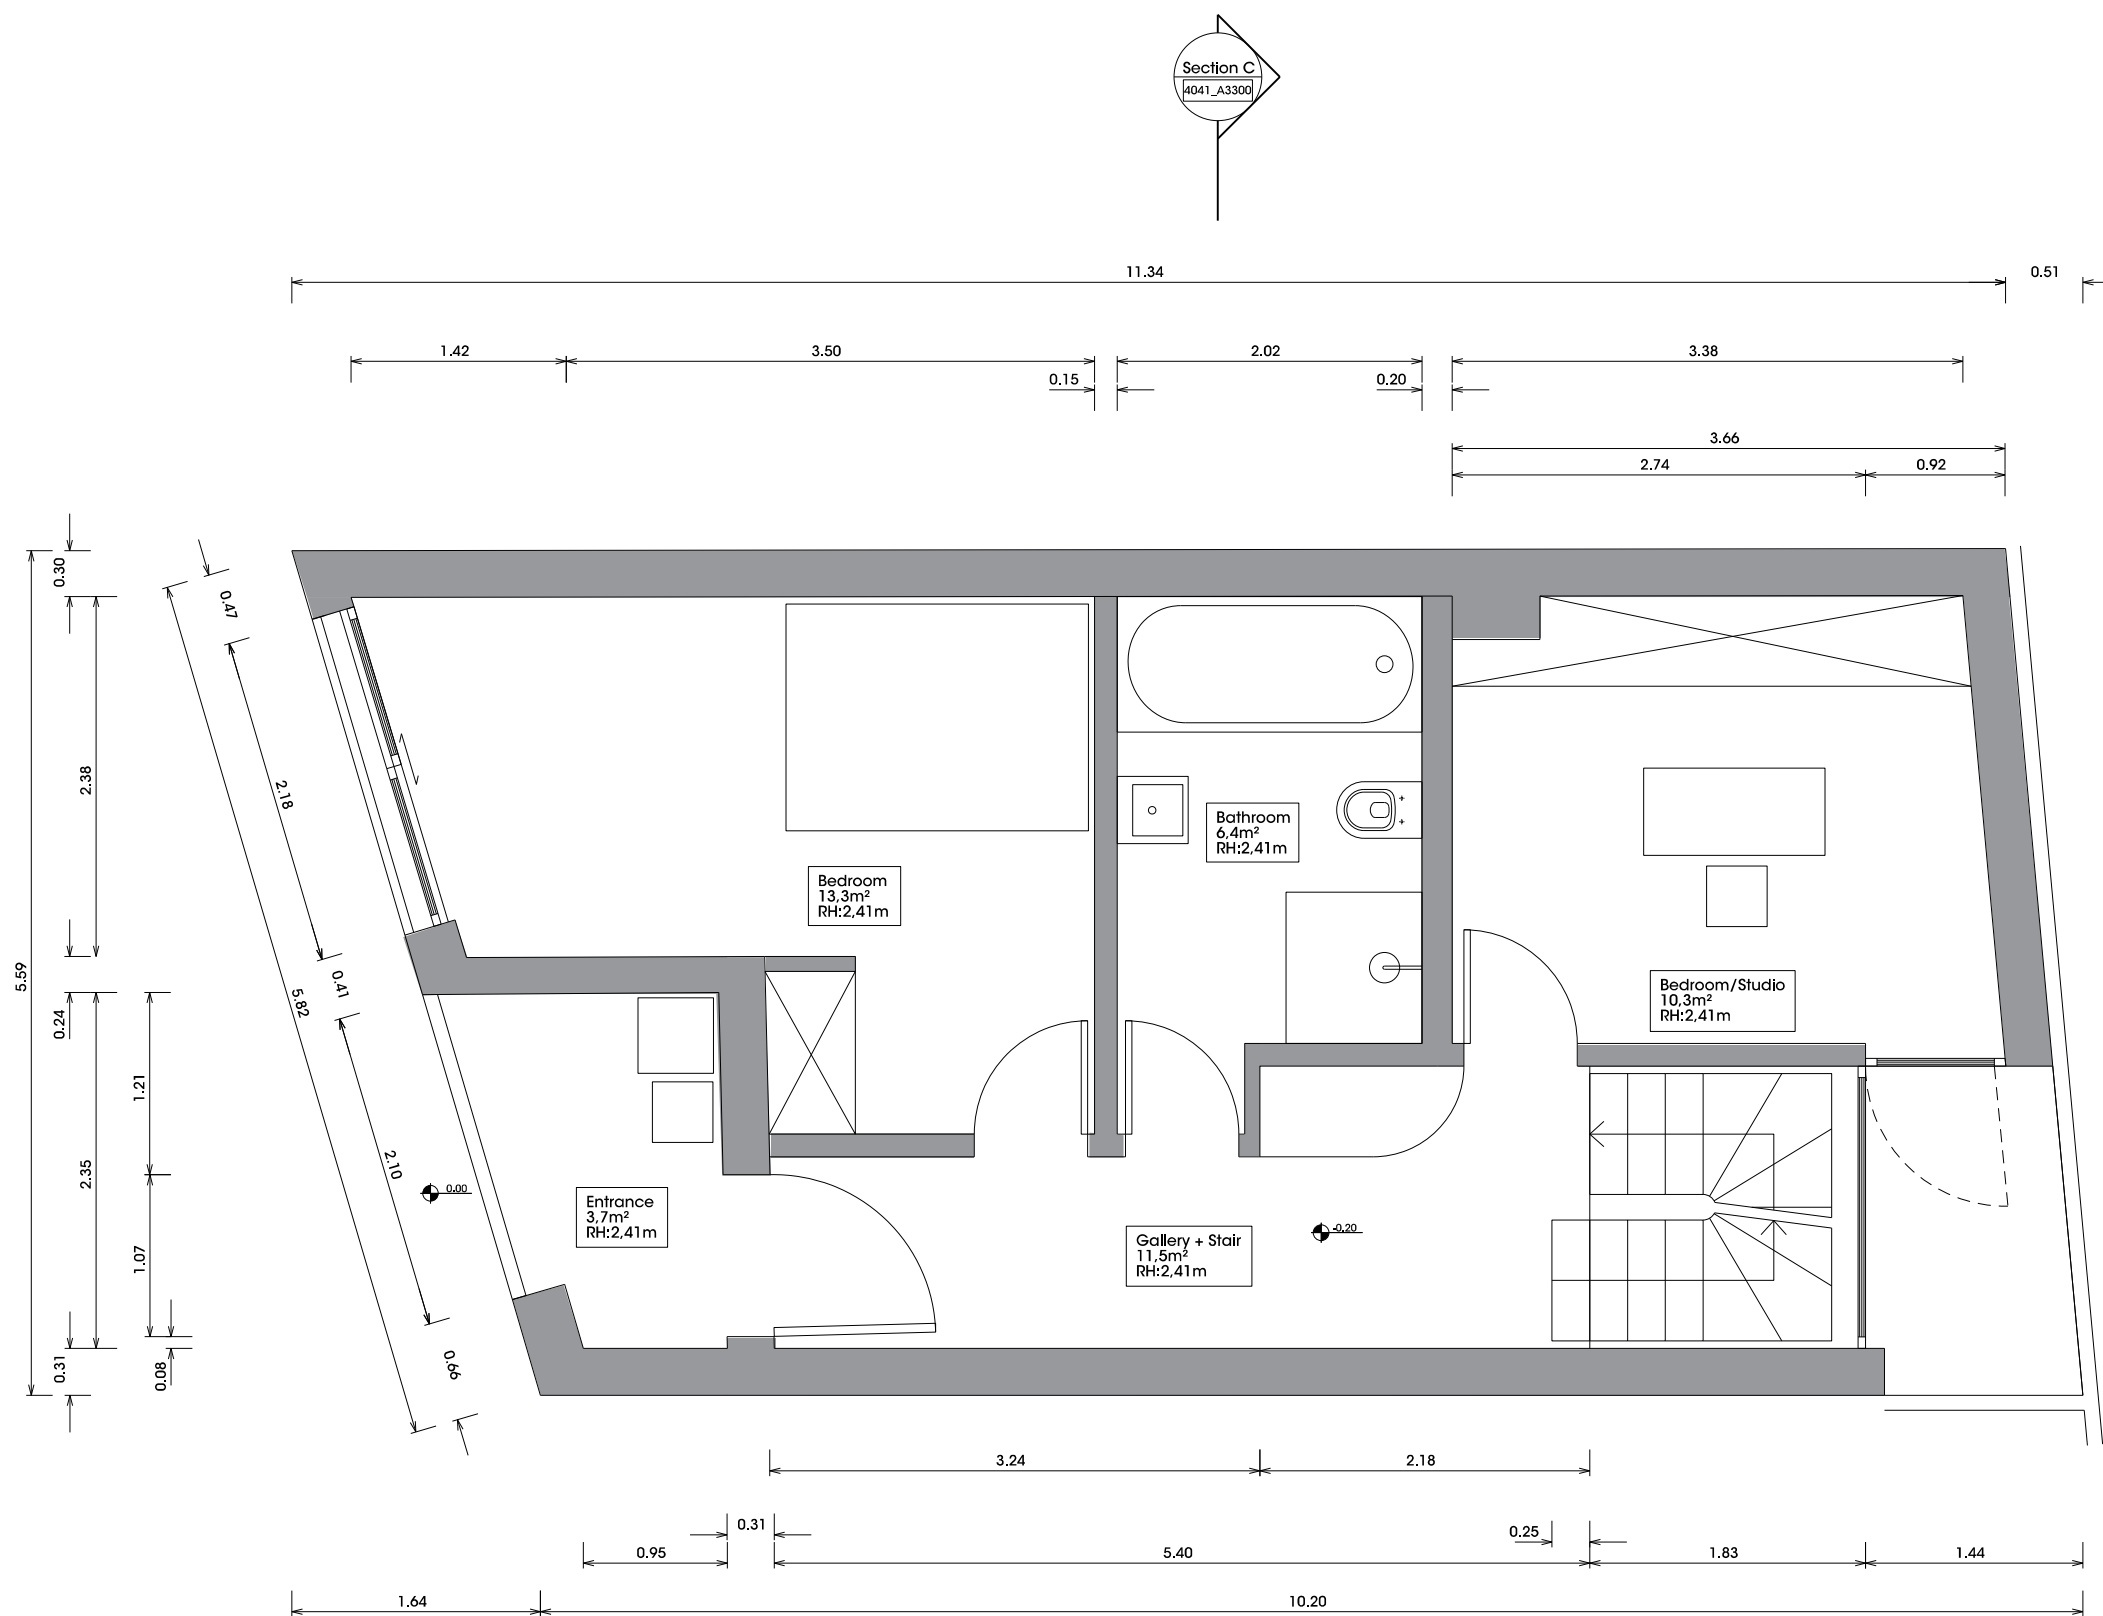


Project RM17	Project Address 17 Railey Mews NW5 2PA London	Architects KHBT LLP Architects & Designer Karsten Huneck, Bernd Truempler 3 Newman Passage London, W1T 1EG tel.: 0044 (0) 7957 197835 e.: khbt@khbt.eu	Legend	Rev. 00 01 02	Date 02.12.2016 19.07.2017 13.08.2021	Description Pre-Application Planning Application Planning Application	 Notes: DO NOT SCALE OF THIS DRAWING All setting out dimensions to be checked on site and verified by contractor prior to commencing works.	Title Groundfloor Plan		
Client Aron & Paula Chadwick 17 Railey Mews NW5 2PA London	Plan checked and agreed Location, Date Signature of Client			Signature of Author	Scale 1:50 @ A3	Drawn ADA		Checked KH		
		Date 13.08.2021	Plan Number 4041_A1100		Revision 02					

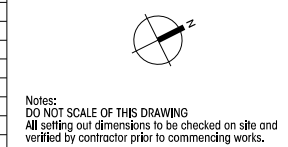


Notes:
DO NOT SCALE OF THIS DRAWING
All setting out dimensions to be checked on site and
verified by contractor prior to commencing works.

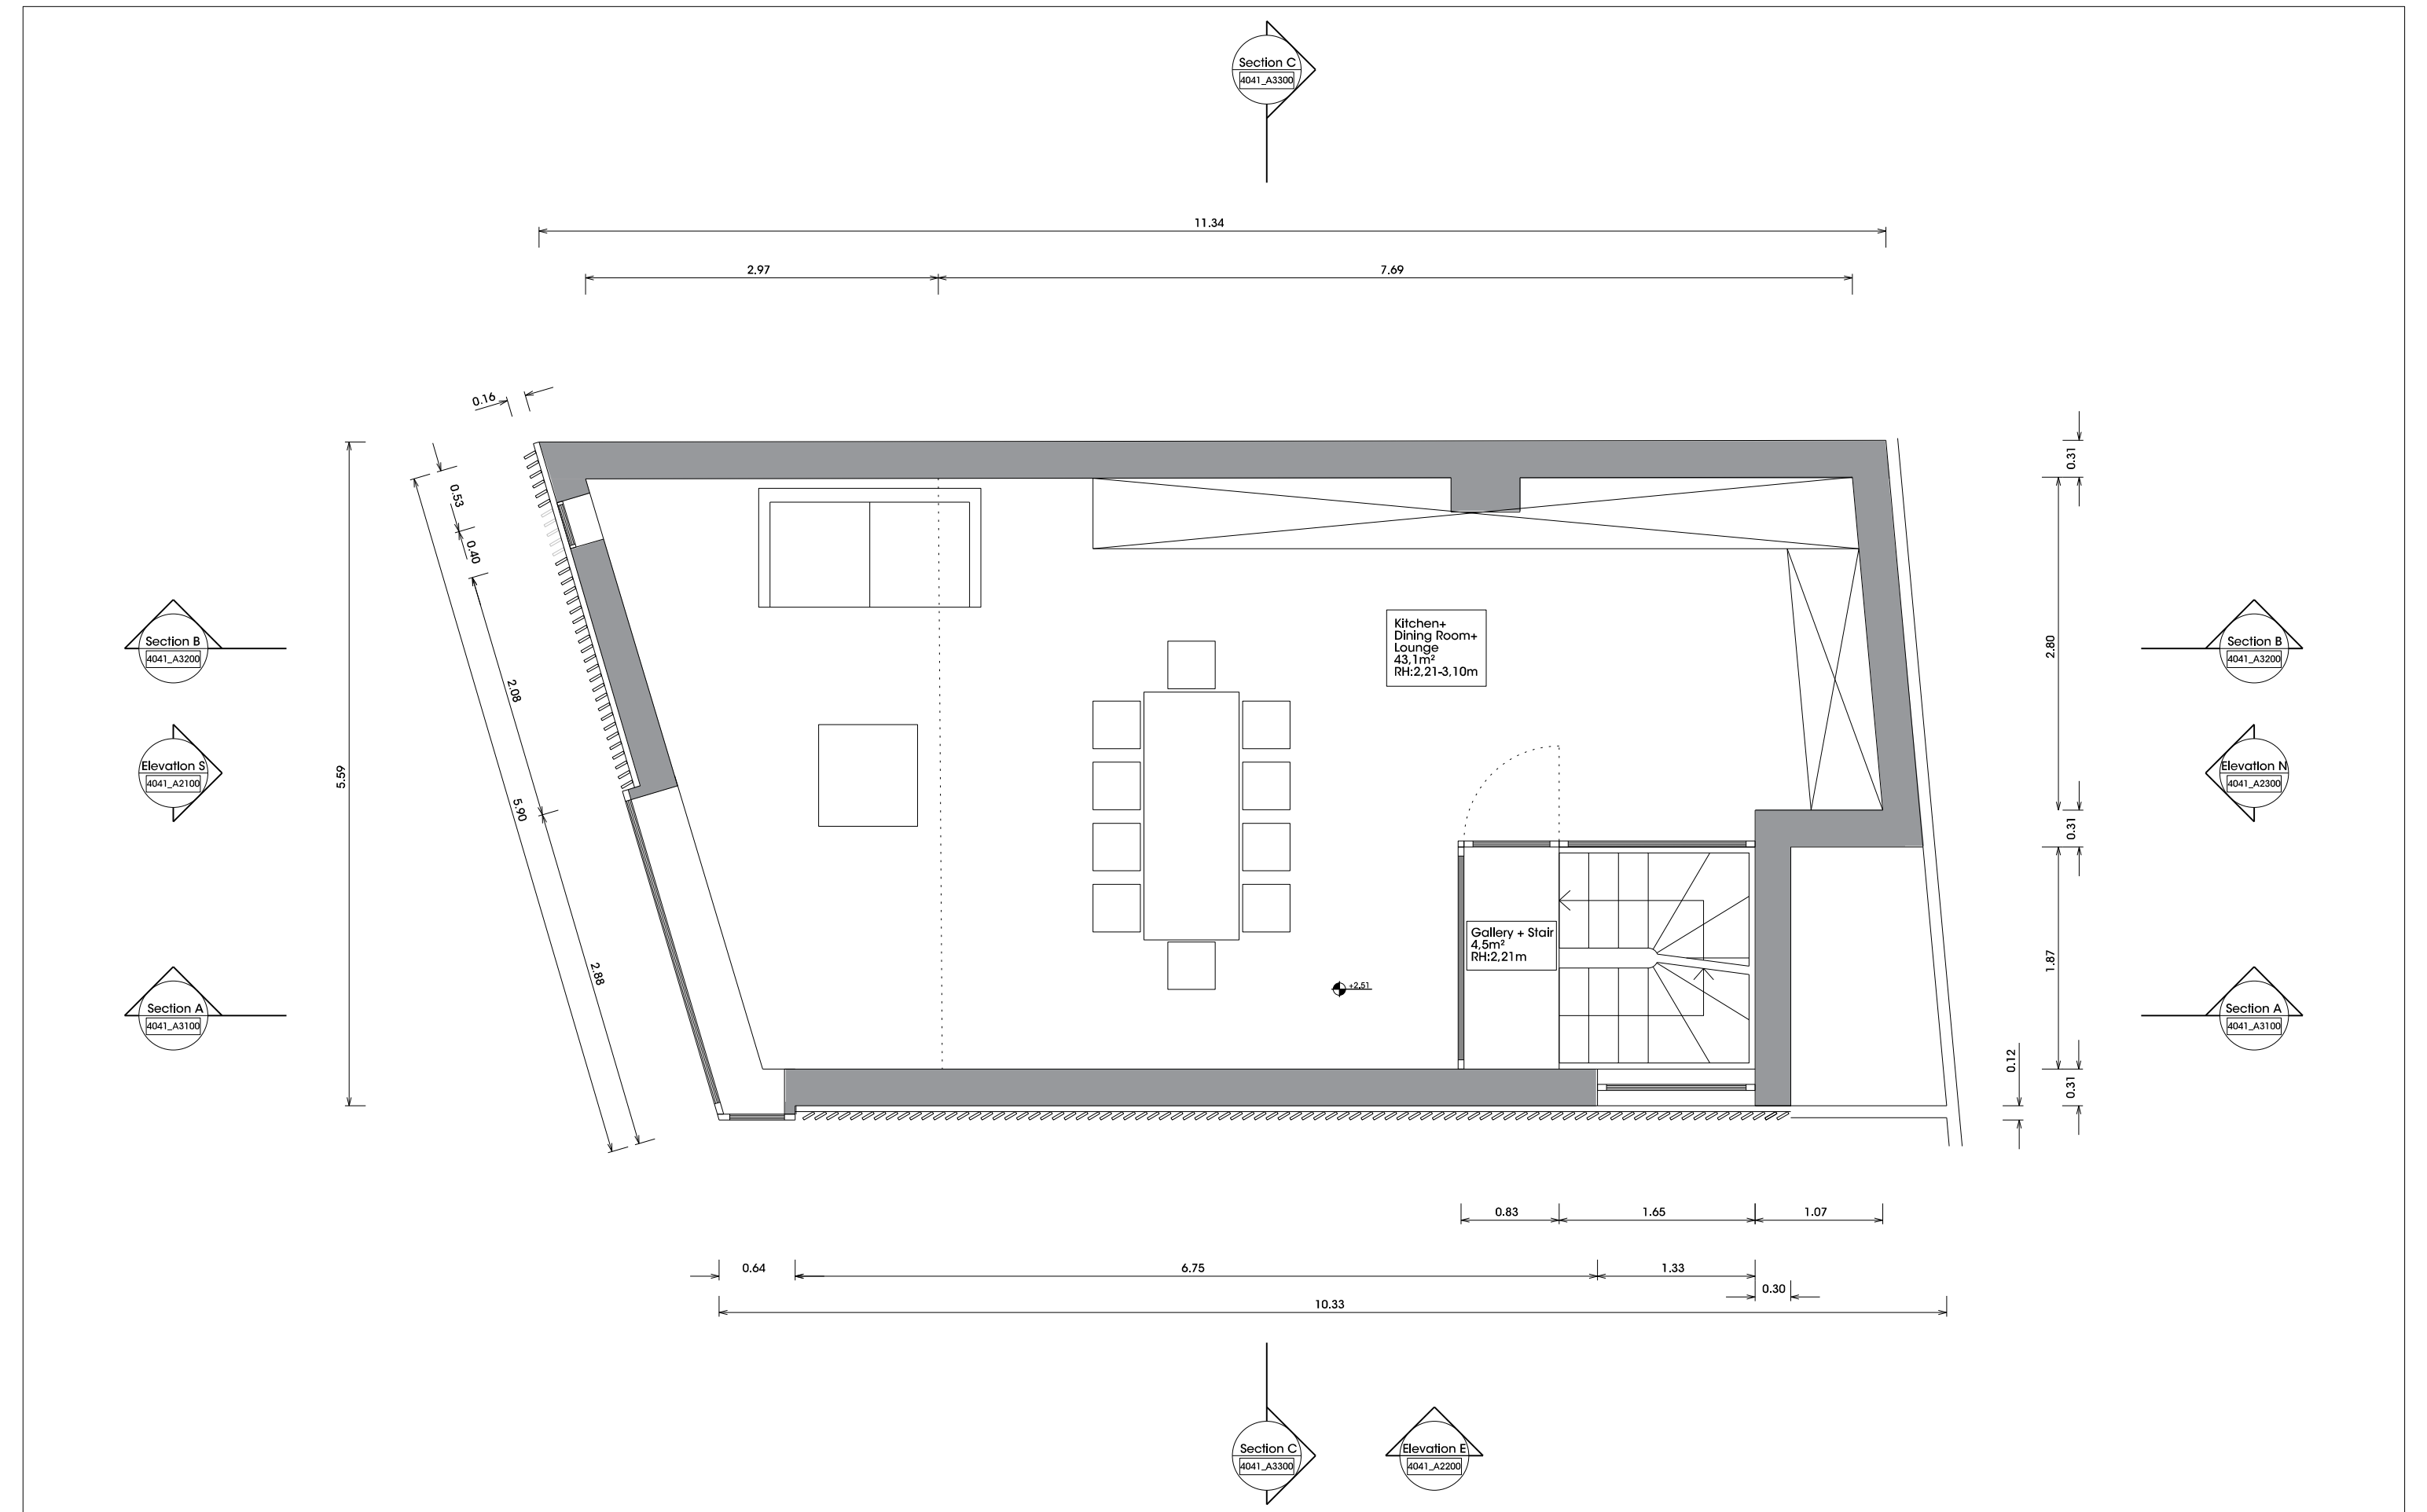


Project RM17	Project Address 17 Railey Mews NW5 2PA London	Architects KHBT LLP Architects & Designer Karsten Huneck, Bernd Truempler 3 Newman Passage London, W1T 1EG tel.: 0044 (0) 7957 197835 e.: khbt@khbt.eu	Legend	<table><tr><th>Rev.</th><th>Date</th><th>Description</th></tr><tr><td>00</td><td>02.12.2016</td><td>Pre-Application</td></tr><tr><td>01</td><td>19.07.2017</td><td>Planning Application</td></tr><tr><td>02</td><td>13.08.2021</td><td>Planning Application</td></tr><tr><td> </td><td> </td><td> </td></tr><tr><td> </td><td> </td><td> </td></tr><tr><td> </td><td> </td><td> </td></tr><tr><td> </td><td> </td><td> </td></tr><tr><td> </td><td> </td><td> </td></tr><tr><td> </td><td> </td><td> </td></tr><tr><td> </td><td> </td><td> </td></tr></table>	Rev.	Date	Description	00	02.12.2016	Pre-Application	01	19.07.2017	Planning Application	02	13.08.2021	Planning Application																						 Notes: DO NOT SCALE OF THIS DRAWING All setting out dimensions to be checked on site and verified by contractor prior to commencing works.	Title 1st Floor Plan		
Rev.	Date	Description																																							
00	02.12.2016	Pre-Application																																							
01	19.07.2017	Planning Application																																							
02	13.08.2021	Planning Application																																							
Client Aran & Paula Chadwick 17 Railey Mews NW5 2PA London	Plan checked and agreed Location, Date Signature of Client	Signature of Author				Scale 1:50 @ A3	Drawn ADA	Checked KH																																	
						Date 13.08.2021	Plan Number 4041_A1200	Revision 02																																	

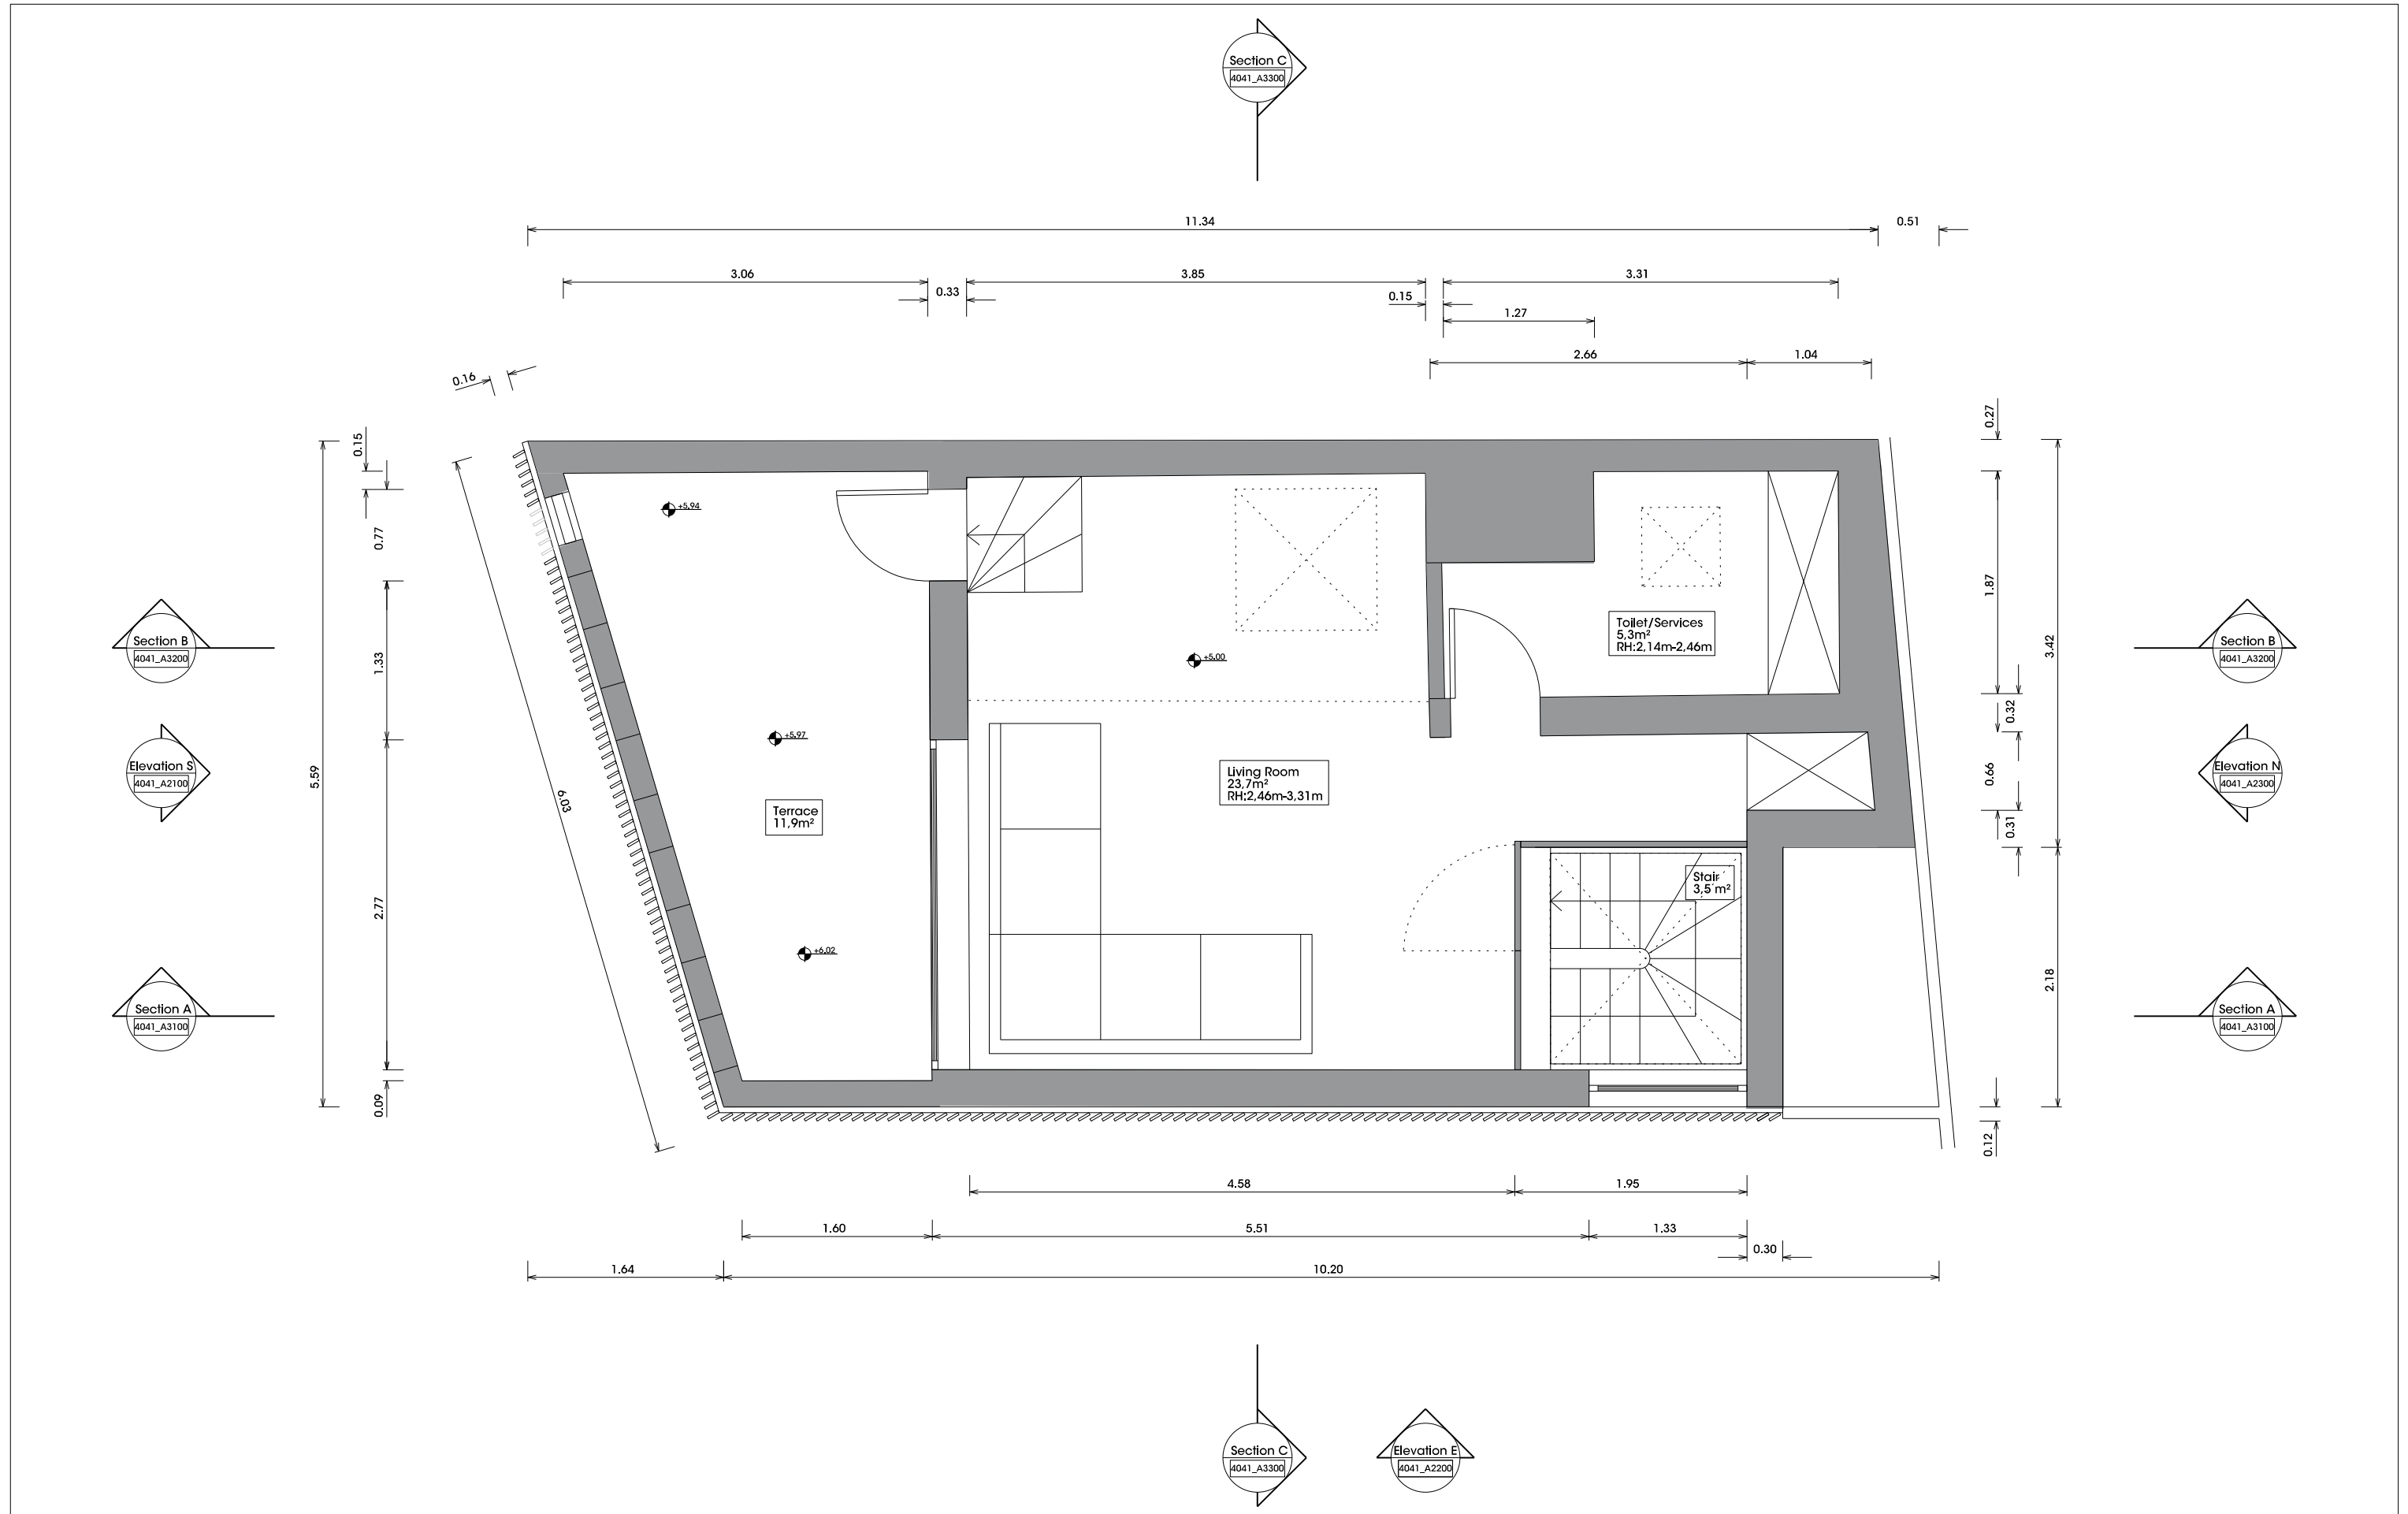



Project RM17	Project Address 17 Railey Mews NW5 2PA London	Architects KHBT LLP Architects & Designer Karsten Huneck, Bernd Truempler 3 Newman Passage London, W1T 1EG tel.: 0044 (0) 7957 197835 e.: khbt@khbt.eu	Legend	<table><tr><th>Rev.</th><th>Date</th><th>Description</th></tr><tr><td>00</td><td>02.12.2016</td><td>Pre-Application</td></tr><tr><td>01</td><td>19.07.2017</td><td>Planning Application</td></tr><tr><td>02</td><td>13.08.2021</td><td>Planning Application</td></tr><tr><td> </td><td> </td><td> </td></tr><tr><td> </td><td> </td><td> </td></tr><tr><td> </td><td> </td><td> </td></tr><tr><td> </td><td> </td><td> </td></tr><tr><td> </td><td> </td><td> </td></tr><tr><td> </td><td> </td><td> </td></tr><tr><td> </td><td> </td><td> </td></tr></table>	Rev.	Date	Description	00	02.12.2016	Pre-Application	01	19.07.2017	Planning Application	02	13.08.2021	Planning Application																						 Notes: DO NOT SCALE OF THIS DRAWING All setting out dimensions to be checked on site and verified by contractor prior to commencing works.	Title 2nd Floor Plan		
Rev.	Date	Description																																							
00	02.12.2016	Pre-Application																																							
01	19.07.2017	Planning Application																																							
02	13.08.2021	Planning Application																																							
Client Aran & Paula Chadwick 17 Railey Mews NW5 2PA London		Plan checked and agreed				Scale 1:50 @ A3	Drawn ADA	Checked KH																																	
		Location, Date Signature of Client	Signature of Author			Date 13.08.2021	Plan Number 4041_A1300		Revision 02																																

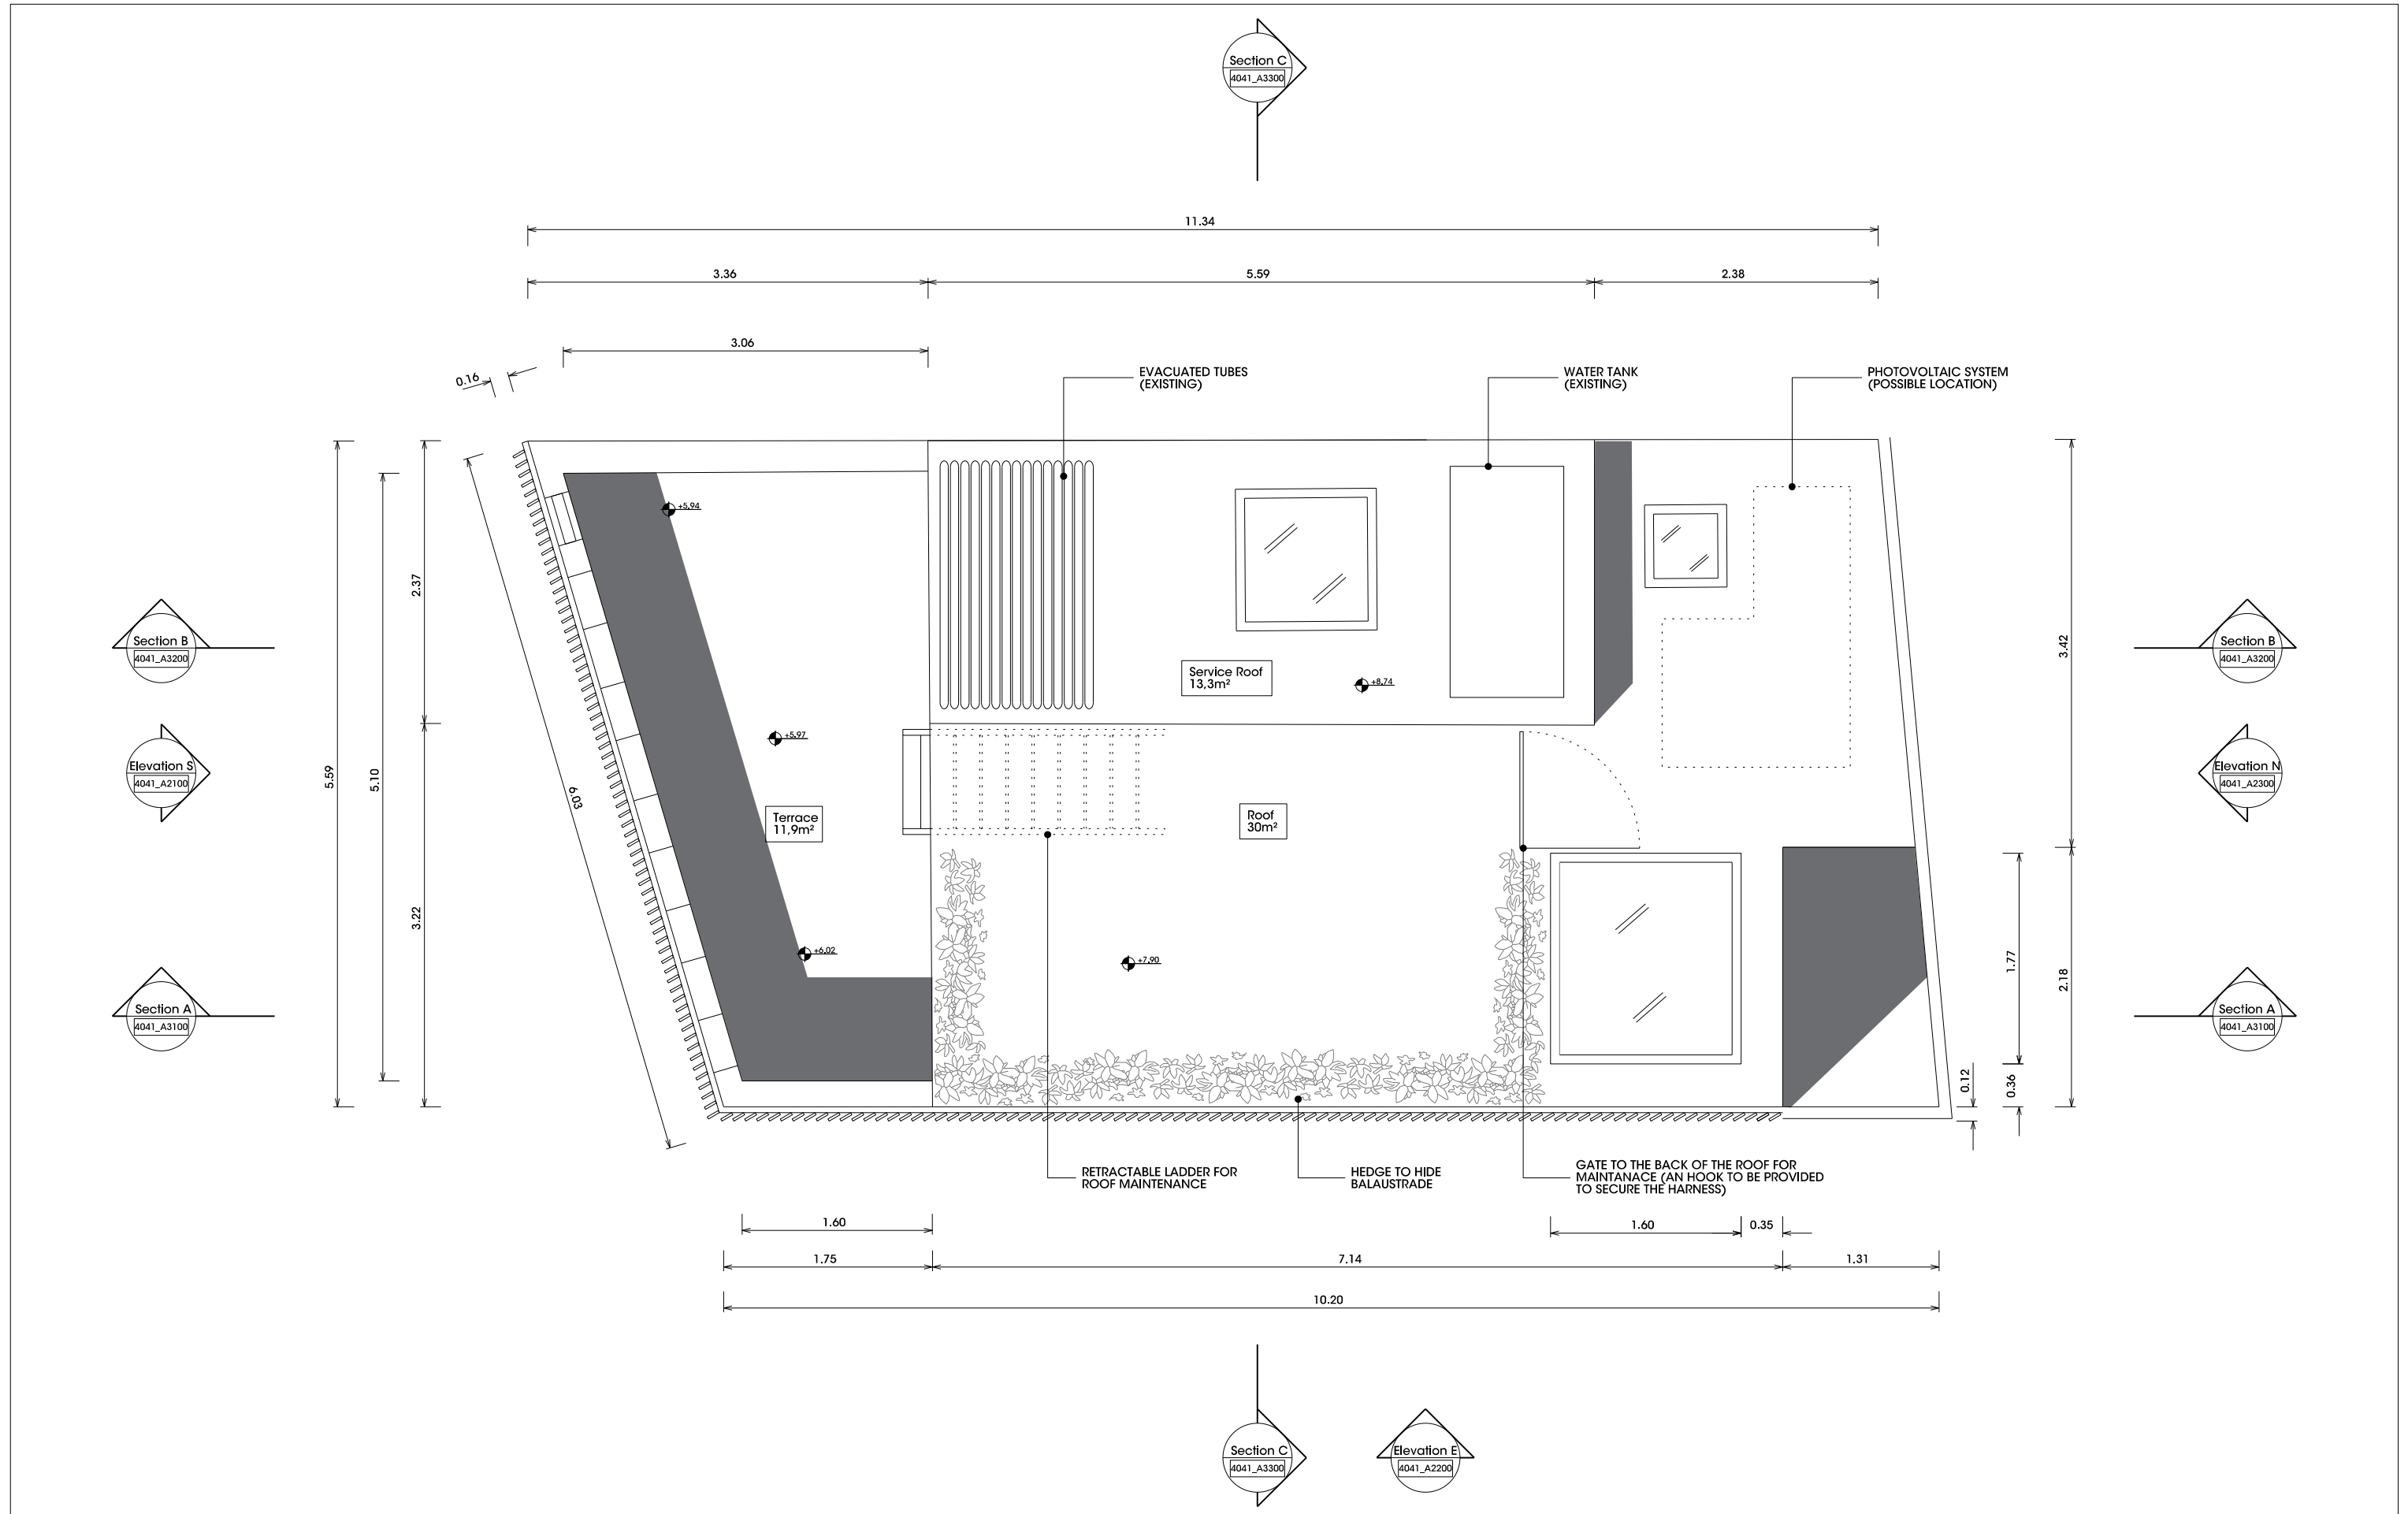


Project RM17	Project Address 17 Railey Mews NW5 2PA London	Architects KHBT LLP Architects & Designer Karsten Huneck, Bernd Truempler 3 Newman Passage London, W1T 1EG tel.: 0044 (0) 7957 197835 e.: khbt@khbt.eu	Legend	<table><tr><th>Rev.</th><th>Date</th><th>Description</th></tr><tr><td>00</td><td>02.12.2016</td><td>Pre-Application</td></tr><tr><td>01</td><td>19.07.2017</td><td>Planning Application</td></tr><tr><td>02</td><td>13.08.2021</td><td>Planning Application</td></tr><tr><td> </td><td> </td><td> </td></tr><tr><td> </td><td> </td><td> </td></tr><tr><td> </td><td> </td><td> </td></tr><tr><td> </td><td> </td><td> </td></tr><tr><td> </td><td> </td><td> </td></tr><tr><td> </td><td> </td><td> </td></tr><tr><td> </td><td> </td><td> </td></tr></table>	Rev.	Date	Description	00	02.12.2016	Pre-Application	01	19.07.2017	Planning Application	02	13.08.2021	Planning Application																						 Notes: DO NOT SCALE OF THIS DRAWING All setting out dimensions to be checked on site and verified by contractor prior to commencing works.	<table><tr><td colspan="3">Title</td></tr><tr><td colspan="3">Roof Plan</td></tr><tr><td>Scale</td><td>Drawn</td><td>Checked</td></tr><tr><td>1:50 @ A3</td><td>ADA</td><td>KH</td></tr><tr><td>Date</td><td>Plan Number</td><td>Revision</td></tr><tr><td>13.08.2021</td><td>4041_A1400</td><td>02</td></tr></table>	Title			Roof Plan			Scale	Drawn	Checked	1:50 @ A3	ADA	KH	Date	Plan Number	Revision	13.08.2021	4041_A1400	02
Rev.	Date	Description	
00	02.12.2016	Pre-Application	
01	19.07.2017	Planning Application	
02	13.08.2021	Planning Application	
Title	
Roof Plan	
Scale	Drawn	Checked	
1:50 @ A3	ADA	KH	
Date	Plan Number	Revision	
13.08.2021	4041_A1400	02	
Client Aran & Paula Chadwick 17 Railey Mews NW5 2PA London	Plan checked and agreed Location, Date Signature of Client	Signature of Author	

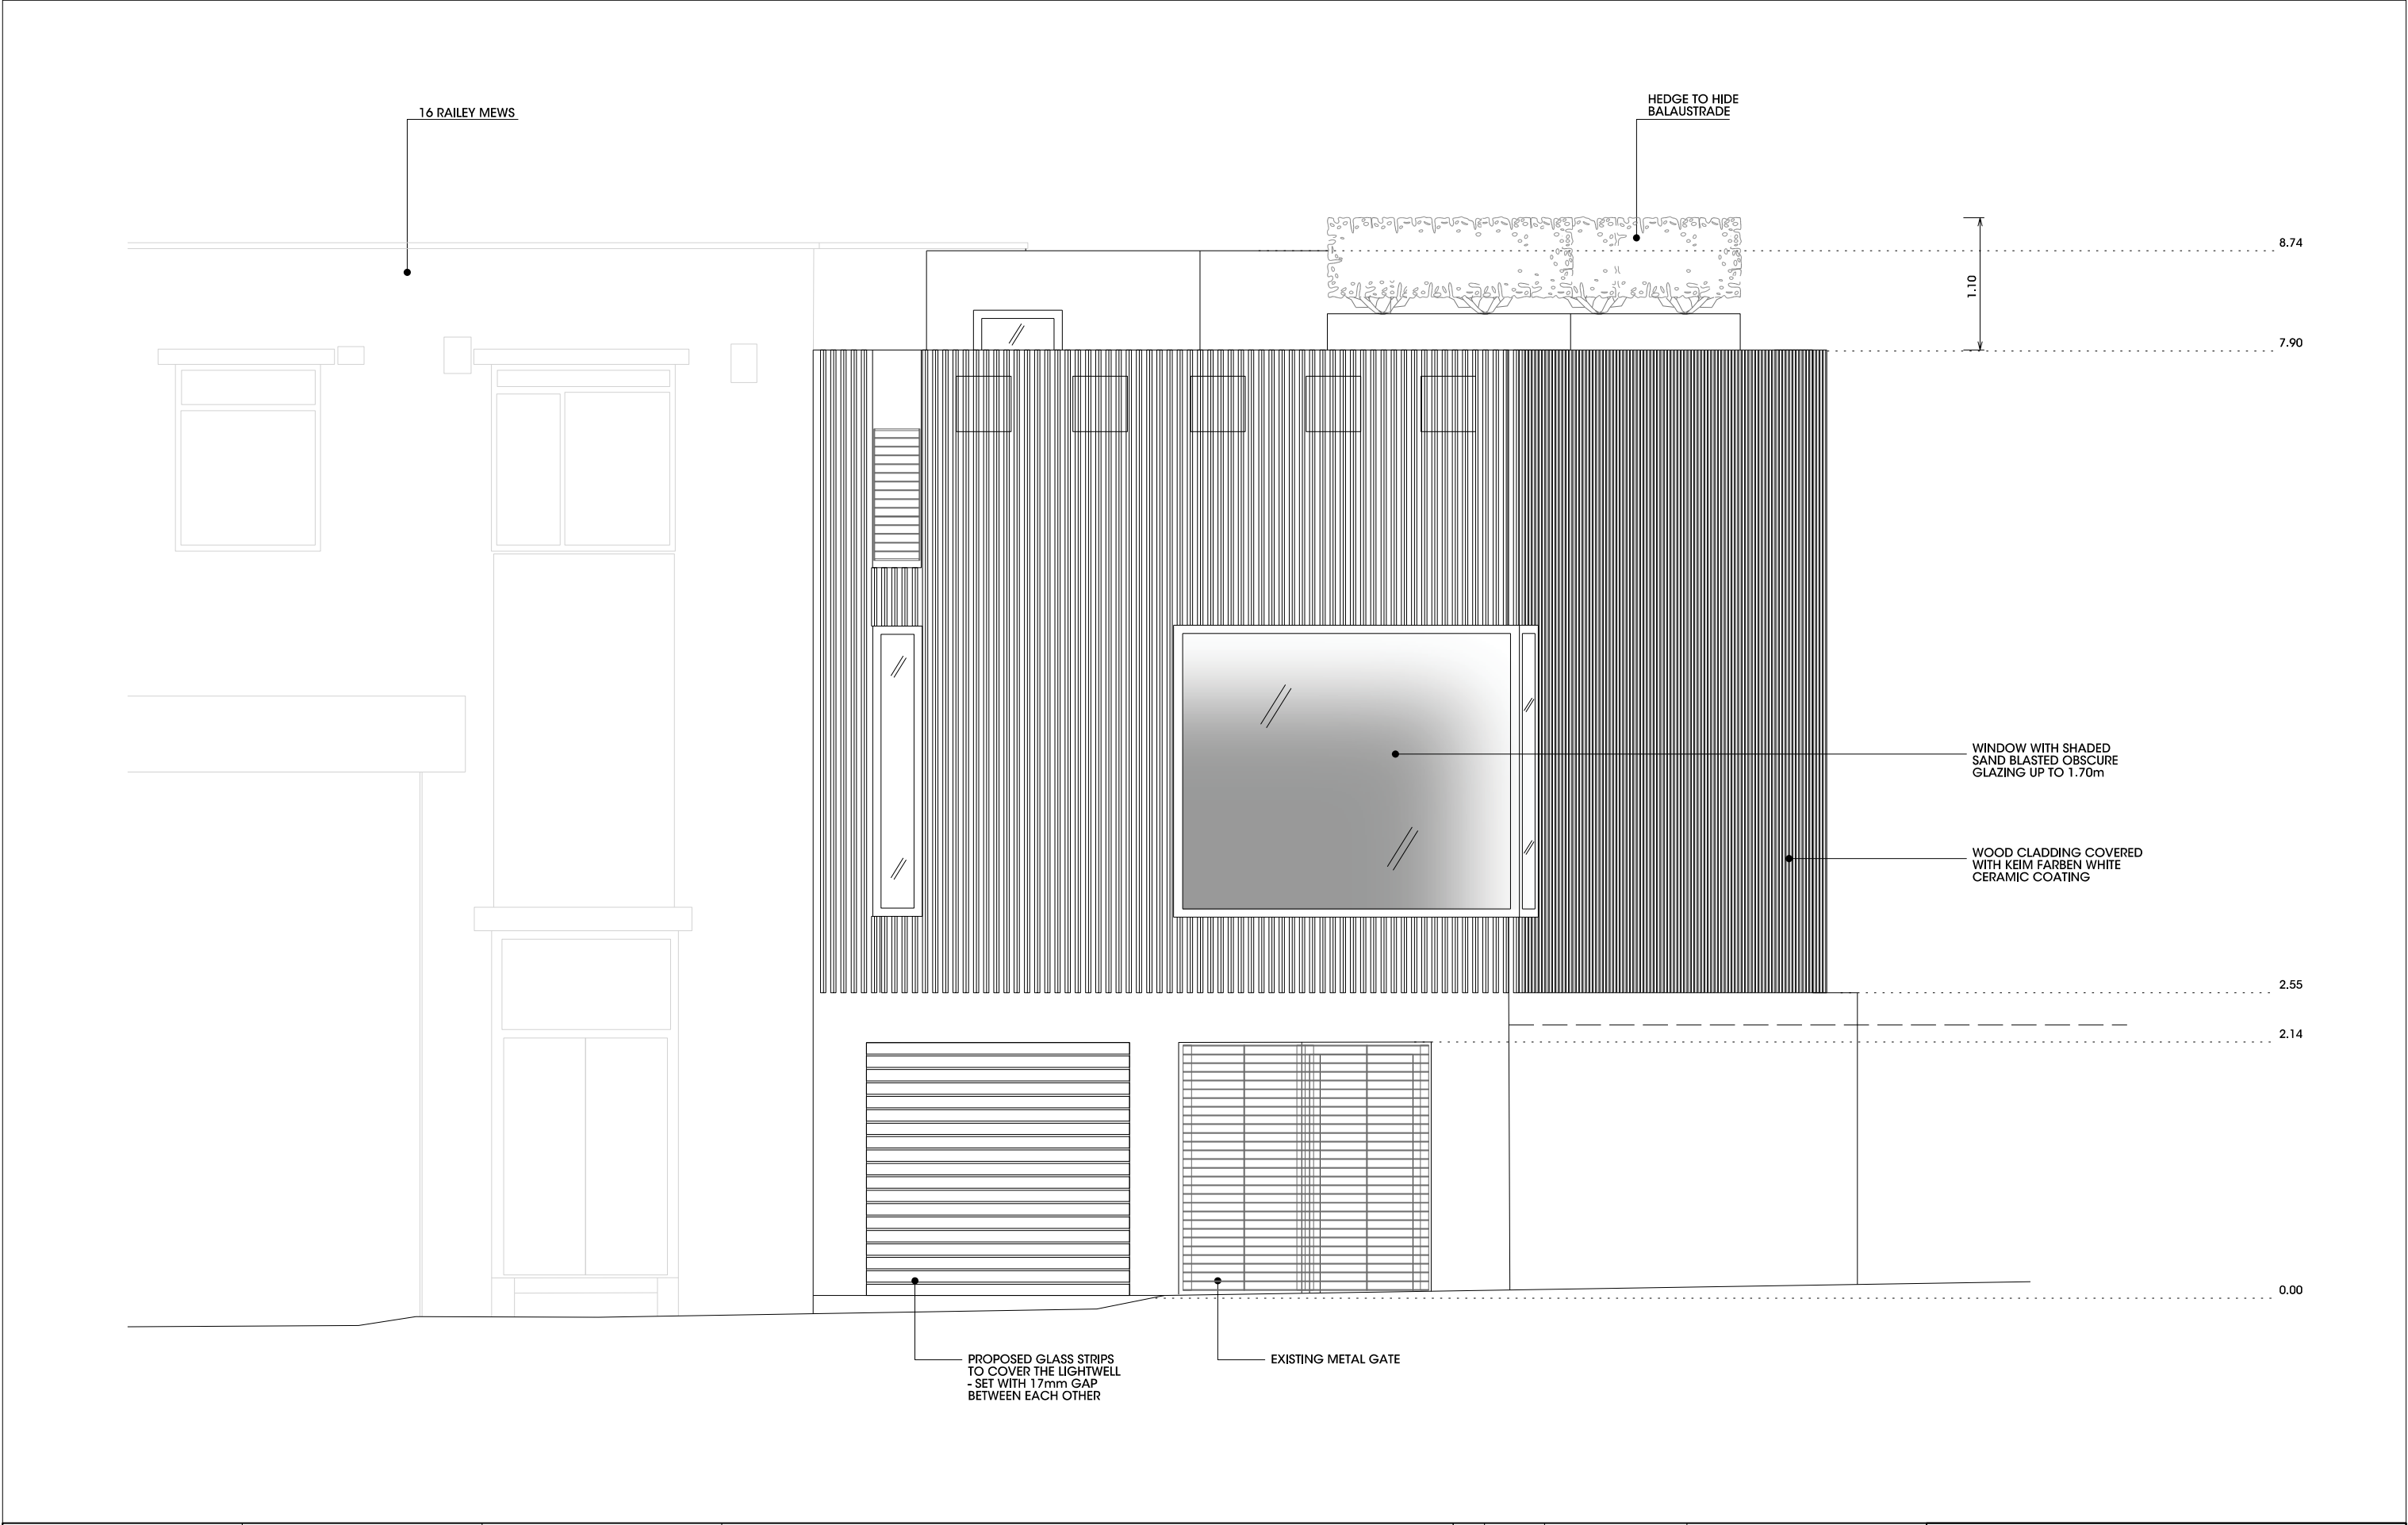


 
Project RM17		Project Address 17 Railey Mews NW5 2PA London		Architects KHBT LLP Architects & Designer Karsten Huneck, Bernd Truempler 3 Newman Passage London, W1T 1EG tel.: 0044 (0) 7957 197835 e.: khbt@khbt.eu		Legend		<table><tr><th>Rev.</th><th>Date</th><th>Description</th></tr><tr><td>00</td><td>02.12.2016</td><td>Pre-Application</td></tr><tr><td>01</td><td>19.07.2017</td><td>Planning Application</td></tr><tr><td>02</td><td>13.08.2021</td><td>Planning Application</td></tr><tr><td> </td><td> </td><td> </td></tr><tr><td> </td><td> </td><td> </td></tr><tr><td> </td><td> </td><td> </td></tr><tr><td> </td><td> </td><td> </td></tr><tr><td> </td><td> </td><td> </td></tr><tr><td> </td><td> </td><td> </td></tr><tr><td> </td><td> </td><td> </td></tr><tr><td> </td><td> </td><td> </td></tr></table>		Rev.	Date	Description	00	02.12.2016	Pre-Application	01	19.07.2017	Planning Application	02	13.08.2021	Planning Application																											<table><tr><td colspan="2">Title Elevation South</td></tr><tr><td>Scale 1:50 @ A3</td><td>Drawn ADA</td><td colspan="2">Checked KH</td></tr><tr><td>Date 13.01.2021</td><td colspan="2">Plan Number 4041_A2100</td><td>Revision 02</td></tr></table>				Title Elevation South		Scale 1:50 @ A3	Drawn ADA	Checked KH		Date 13.01.2021	Plan Number 4041_A2100		Revision 02
Rev.	Date	Description	
00	02.12.2016	Pre-Application	
01	19.07.2017	Planning Application	
02	13.08.2021	Planning Application	
Title Elevation South	
Scale 1:50 @ A3	Drawn ADA	Checked KH	
Date 13.01.2021	Plan Number 4041_A2100		Revision 02	
Client Aran & Paula Chadwick 17 Railey Mews NW5 2PA London		Plan checked and agreed		Location, Date		Signature of Client		Signature of Author	

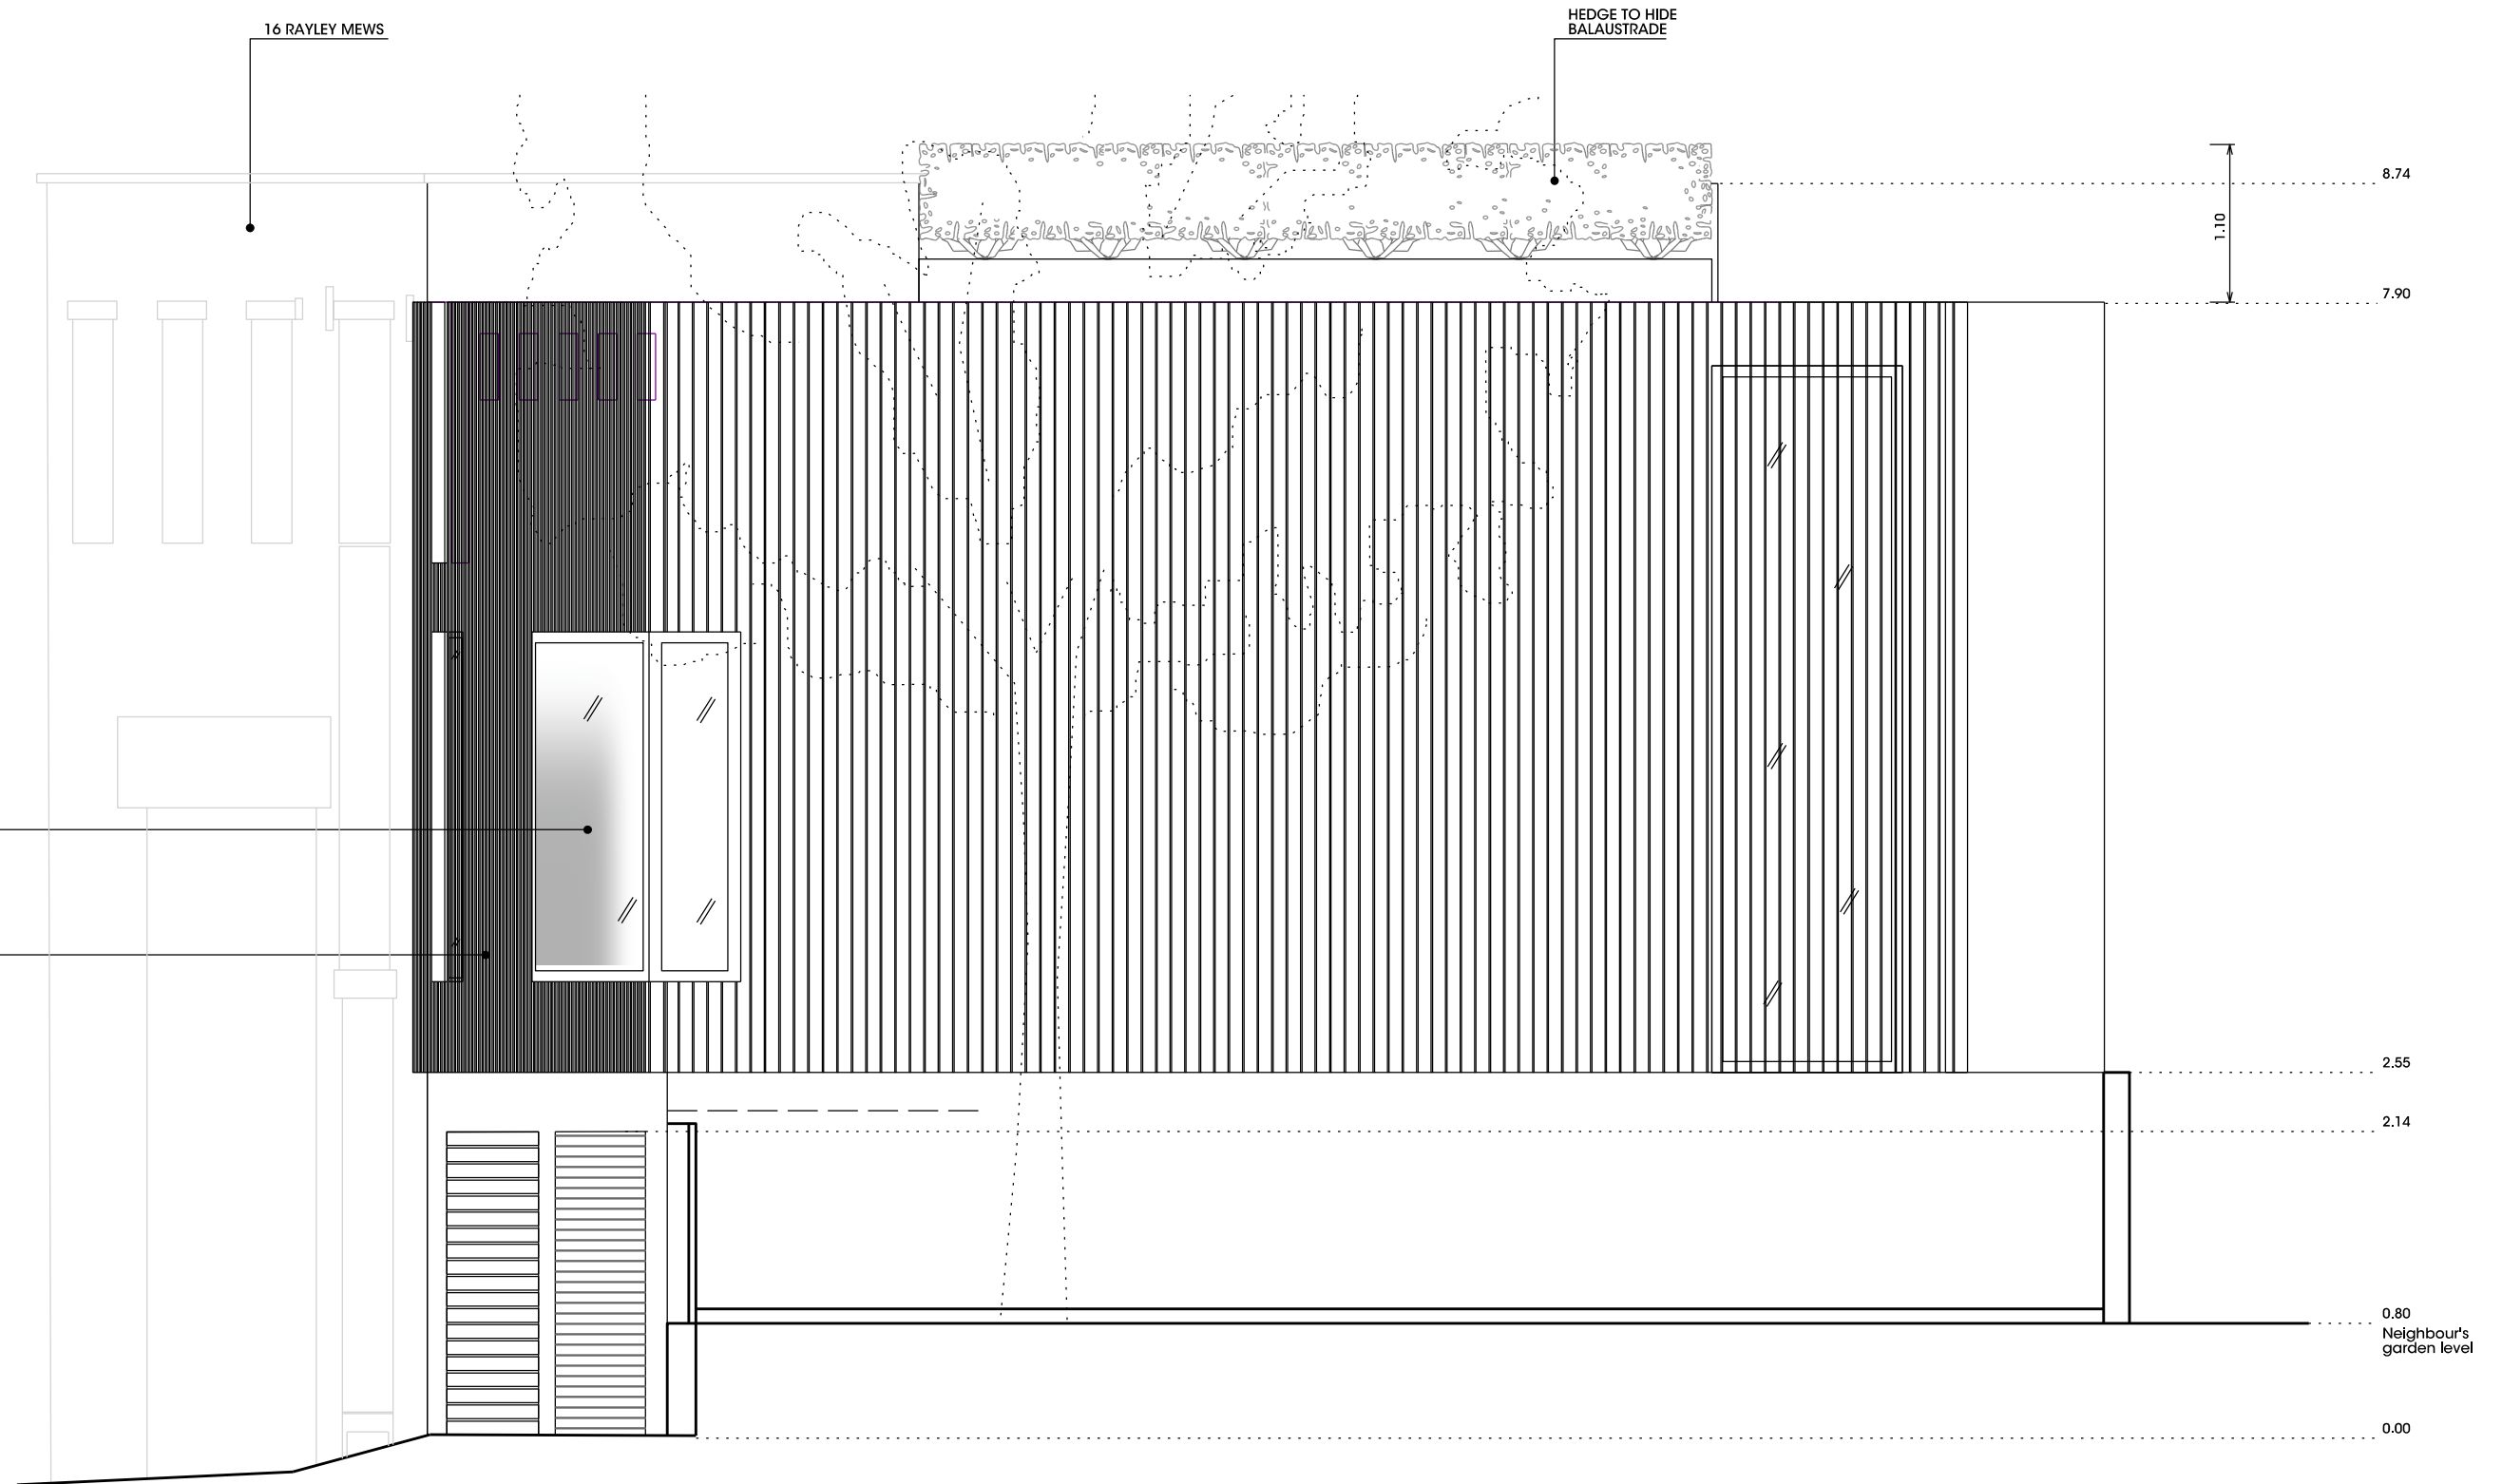



Project RM17	Project Address 17 Railey Mews NW5 2PA London	Architects KHBT LLP Architects & Designer Karsten Huneck, Bernd Truempler 3 Newman Passage London, W1T 1EG tel.: 0044 (0) 7957 197835 e.: khbt@khbt.eu	Legend	Rev. 00 01	Date 02.12.2016 19.07.2017	Description Pre-Application Planning Application	 Notes: DO NOT SCALE OF THIS DRAWING All setting out dimensions to be checked on site and verified by contractor prior to commencing works.	Title Elevation East		
Client Aran & Paula Chadwick 17 Railey Mews NW5 2PA London	Plan checked and agreed			Scale 1:50 @ A3	Drawn ADA	Checked KH				
Location, Date Signature of Client		Signature of Author	Date 19.07.2017			Plan Number 4041_A2200	Revision 01			

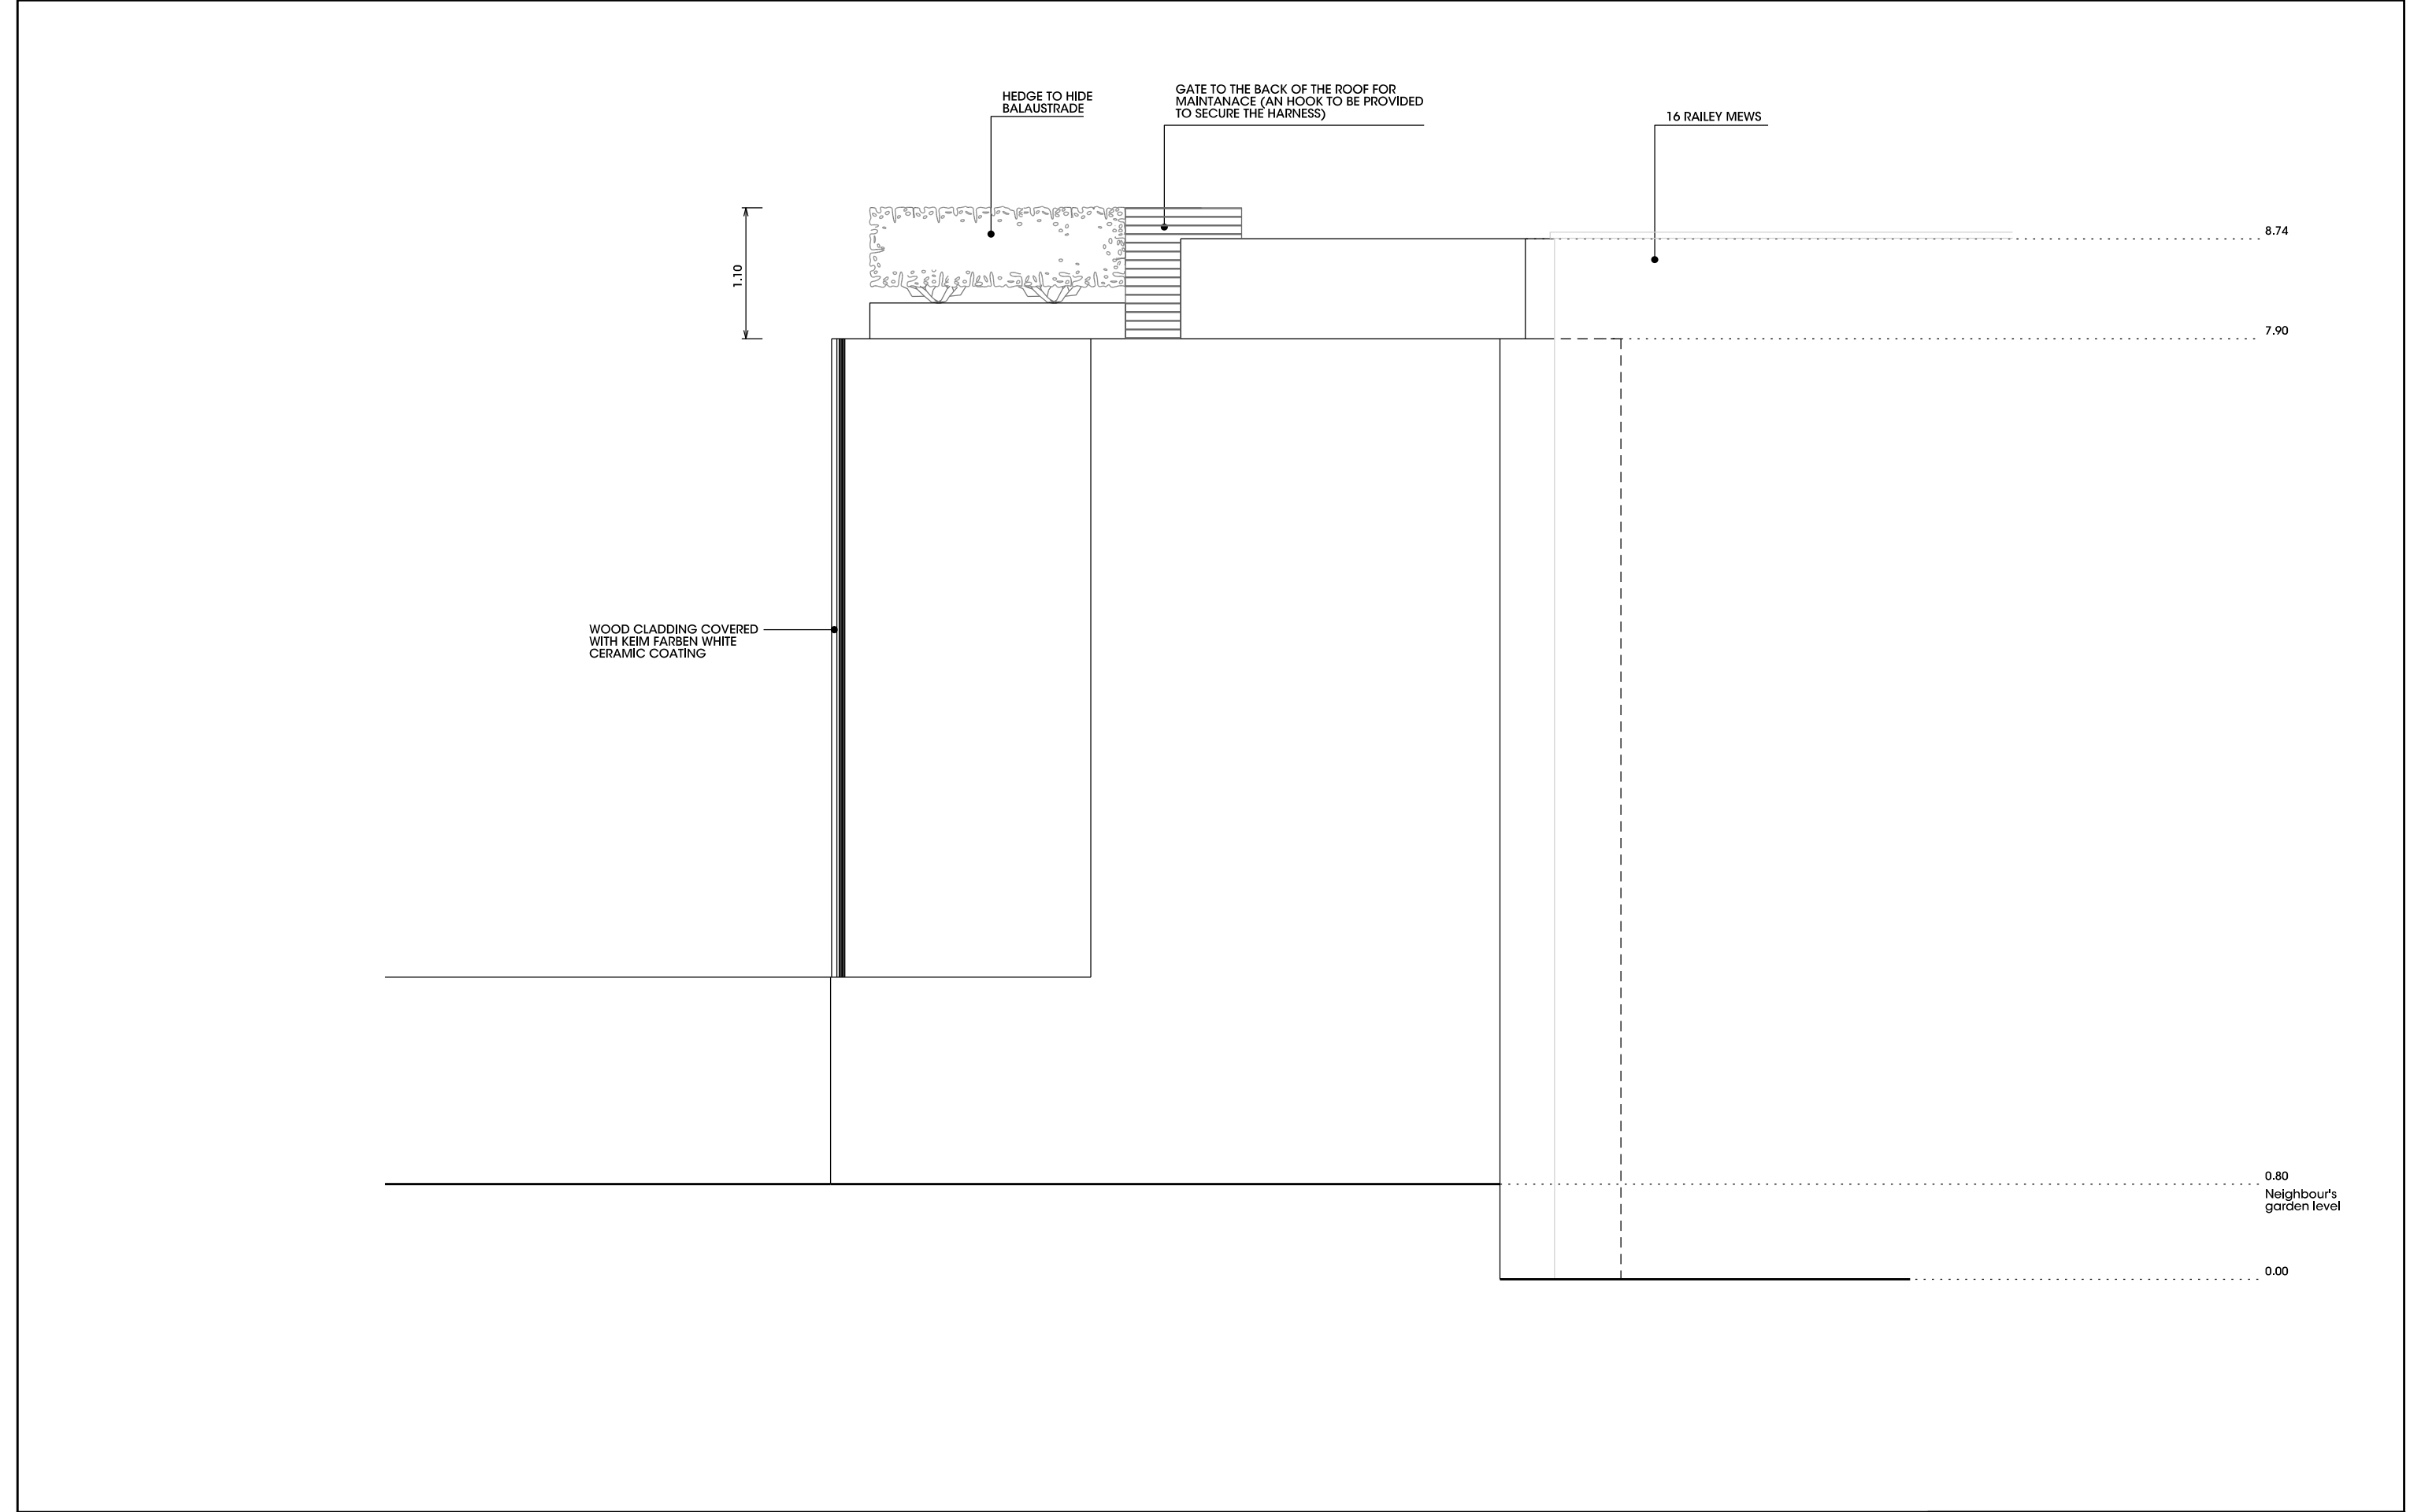


 
Project RM17	Project Address 17 Railey Mews NWS 2PA London	Architects KHBT LLP Architects & Designer Karsten Huneck, Bernd Truempler 3 Newman Passage London, W1T 1EG tel.: 0044 (0) 7957 197835 e.: khbt@khbt.eu	Legend	<table><tr><th>Rev.</th><th>Date</th><th>Description</th></tr><tr><td>00</td><td>02.12.2016</td><td>Pre-Application</td></tr><tr><td>01</td><td>19.07.2017</td><td>Planning Application</td></tr><tr><td> </td><td> </td><td> </td></tr><tr><td> </td><td> </td><td> </td></tr><tr><td> </td><td> </td><td> </td></tr><tr><td> </td><td> </td><td> </td></tr><tr><td> </td><td> </td><td> </td></tr><tr><td> </td><td> </td><td> </td></tr><tr><td> </td><td> </td><td> </td></tr><tr><td> </td><td> </td><td> </td></tr><tr><td> </td><td> </td><td> </td></tr></table>	Rev.	Date	Description	00	02.12.2016	Pre-Application	01	19.07.2017	Planning Application																												 Notes: DO NOT SCALE OF THIS DRAWING All setting out dimensions to be checked on site and verified by contractor prior to commencing works.	Title Elevation North		
Rev.	Date	Description	
00	02.12.2016	Pre-Application	
01	19.07.2017	Planning Application	
Client Aran & Paula Chadwick 17 Railey Mews NWS 2PA London		Plan checked and agreed	Scale 1:50 @ A3		Drawn ADA	Checked KH																																						
Location, Date		Signature of Client	Date 19.07.2017		Plan Number 4041_A2300		Revision 01																																					

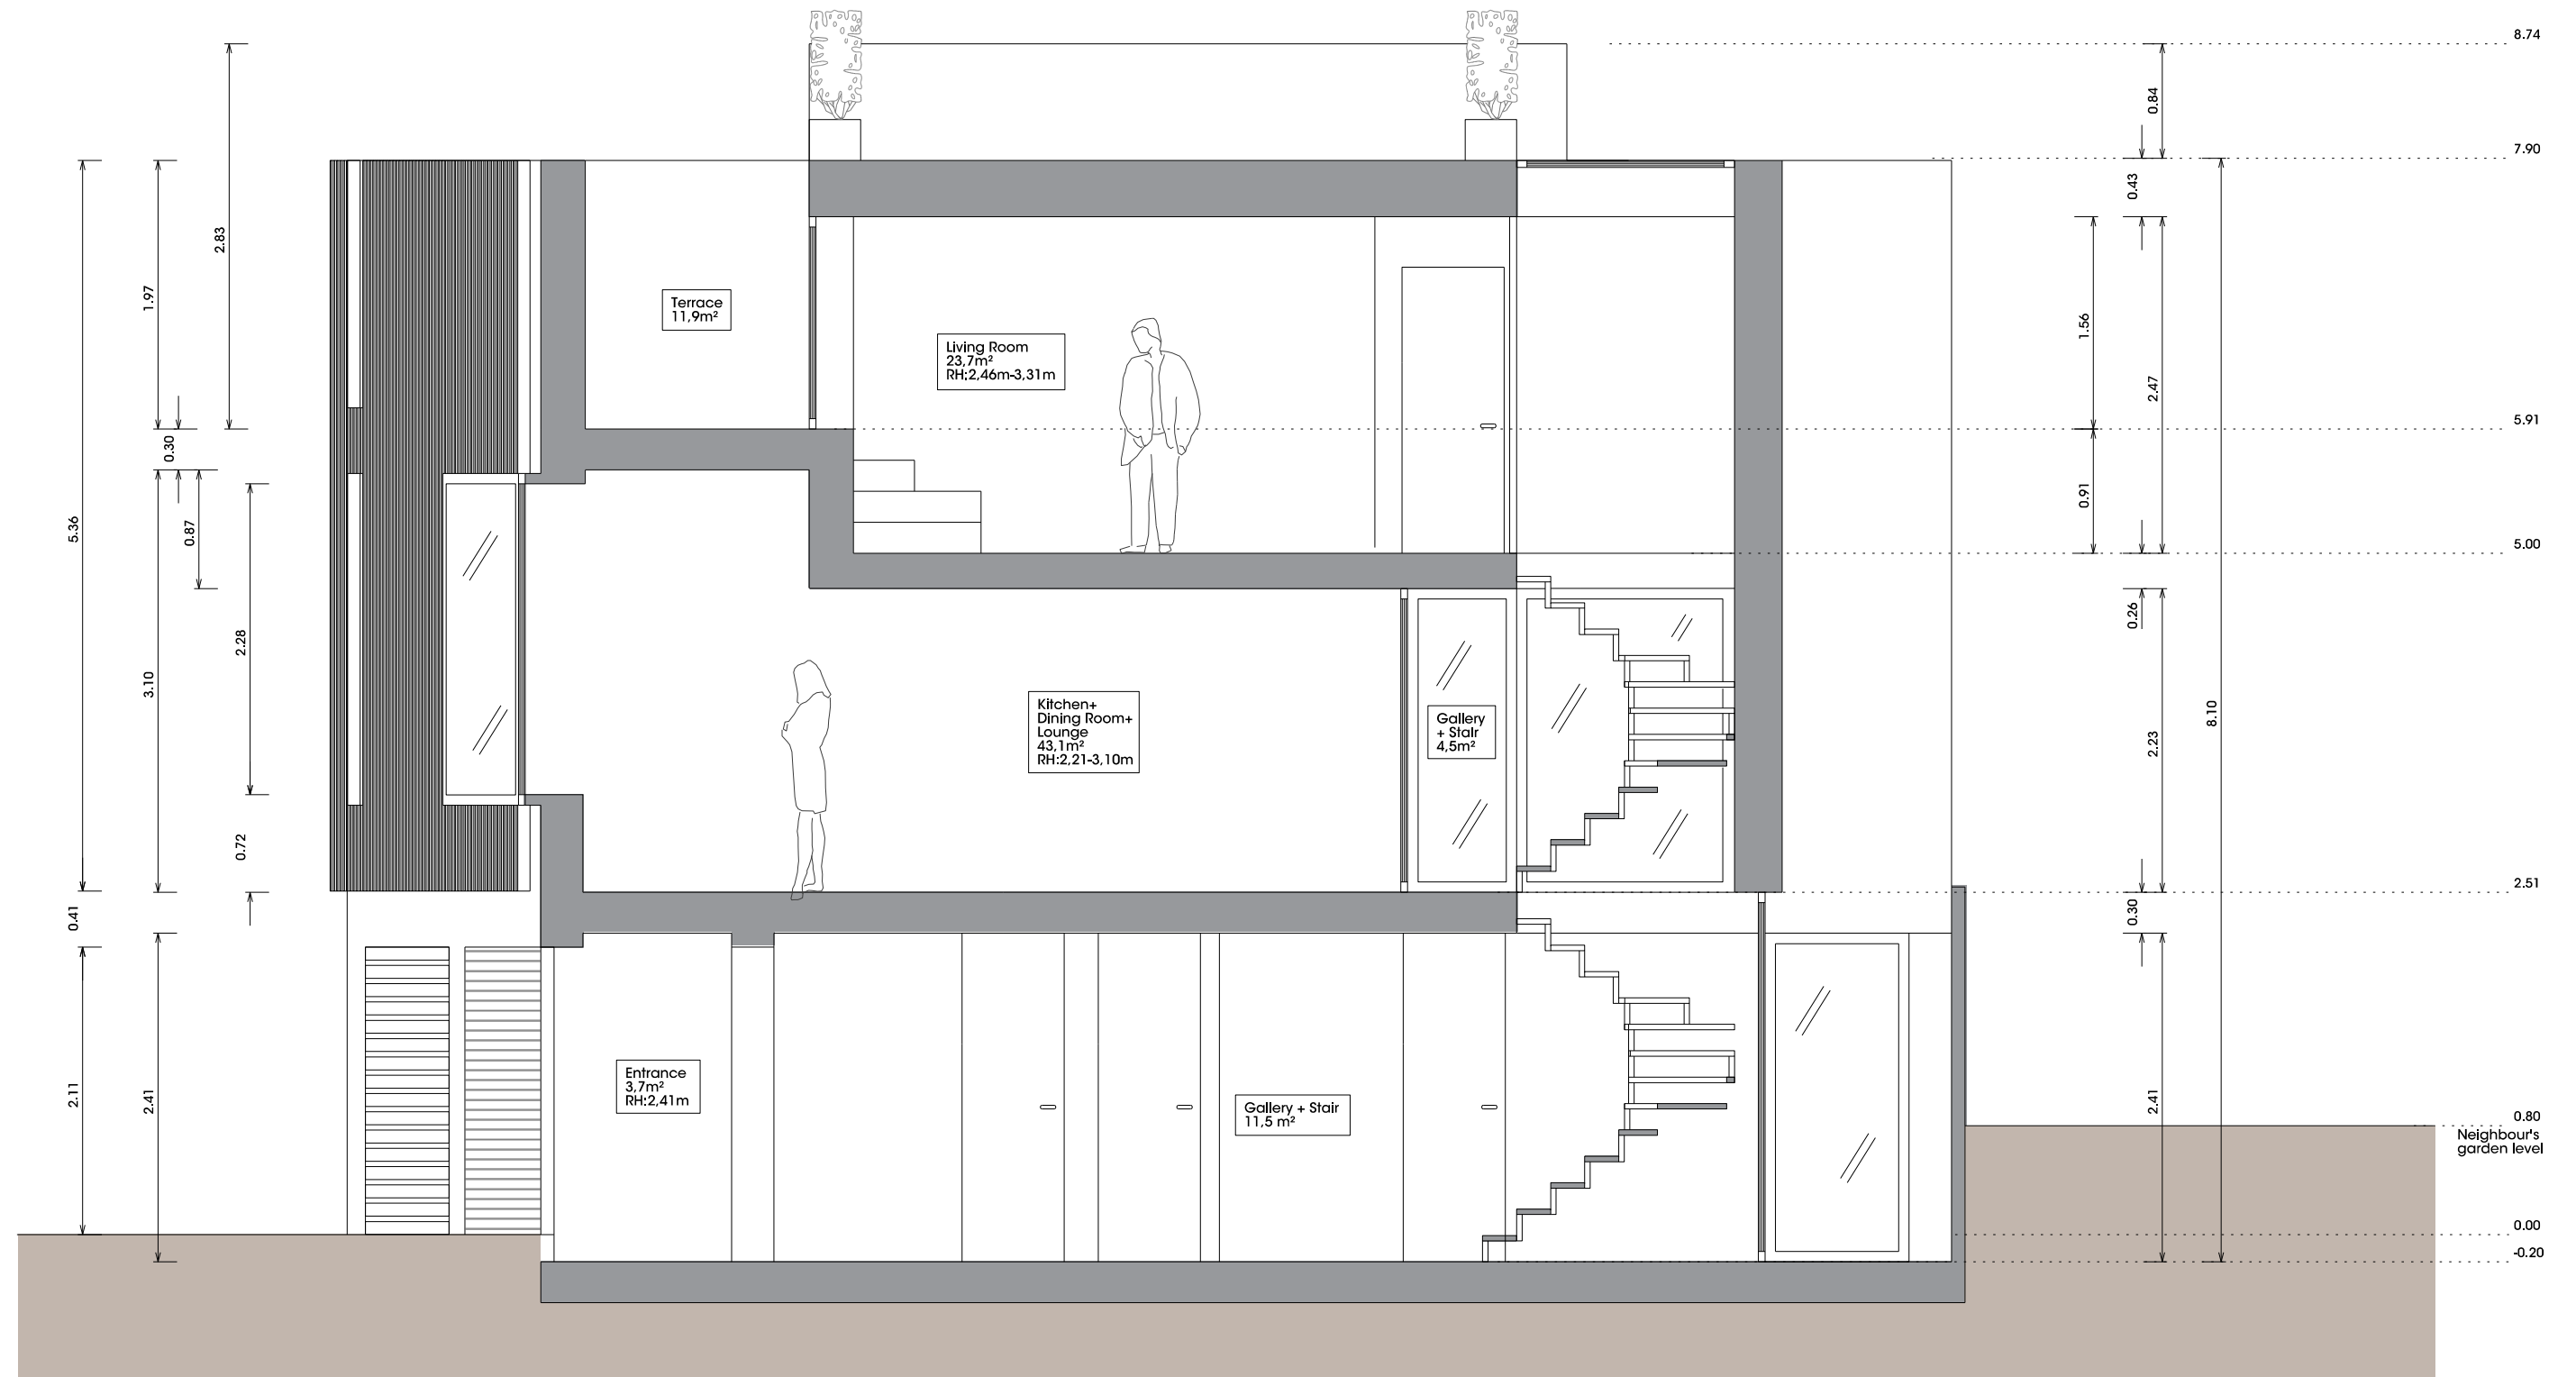

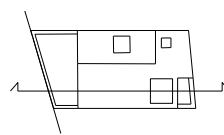Project RM17	Project Address 17 Railey Mews NWS 2PA London	Architects KHBT LLP Architects & Designer Karsten Huneck, Bernd Truempler 3 Newman Passage London, W1T 1EG tel.: 0044 (0) 7957 197835 e.: khbt@khbt.eu	Legend	<table><tr><th>Rev.</th><th>Date</th><th>Description</th></tr><tr><td>00</td><td>02.12.2016</td><td>Pre-Application</td></tr><tr><td>01</td><td>19.07.2017</td><td>Planning Application</td></tr><tr><td>02</td><td>13.08.2021</td><td>Planning Application</td></tr><tr><td> </td><td> </td><td> </td></tr><tr><td> </td><td> </td><td> </td></tr><tr><td> </td><td> </td><td> </td></tr><tr><td> </td><td> </td><td> </td></tr><tr><td> </td><td> </td><td> </td></tr><tr><td> </td><td> </td><td> </td></tr><tr><td> </td><td> </td><td> </td></tr><tr><td> </td><td> </td><td> </td></tr></table>	Rev.	Date	Description	00	02.12.2016	Pre-Application	01	19.07.2017	Planning Application	02	13.08.2021	Planning Application																									 Notes: DO NOT SCALE OF THIS DRAWING All setting out dimensions to be checked on site and verified by contractor prior to commencing works.	<table><tr><td colspan="3">Title</td></tr><tr><td colspan="3">Section AA</td></tr><tr><td>Scale</td><td>Drawn</td><td>Checked</td></tr><tr><td>1:50 @ A3</td><td>ADA</td><td>KH</td></tr><tr><td>Date</td><td>Plan Number</td><td>Revision</td></tr><tr><td>13.08.2021</td><td>4041_A3100</td><td>02</td></tr></table>	Title			Section AA			Scale	Drawn	Checked	1:50 @ A3	ADA	KH	Date	Plan Number	Revision	13.08.2021	4041_A3100	02
Rev.	Date	Description	
00	02.12.2016	Pre-Application	
01	19.07.2017	Planning Application	
02	13.08.2021	Planning Application	
Title	
Section AA	
Scale	Drawn	Checked	
1:50 @ A3	ADA	KH	
Date	Plan Number	Revision	
13.08.2021	4041_A3100	02	
Client Aran & Paula Chadwick 17 Railey Mews NWS 2PA London	Plan checked and agreed Location, Date Signature of Client	Signature of Author	

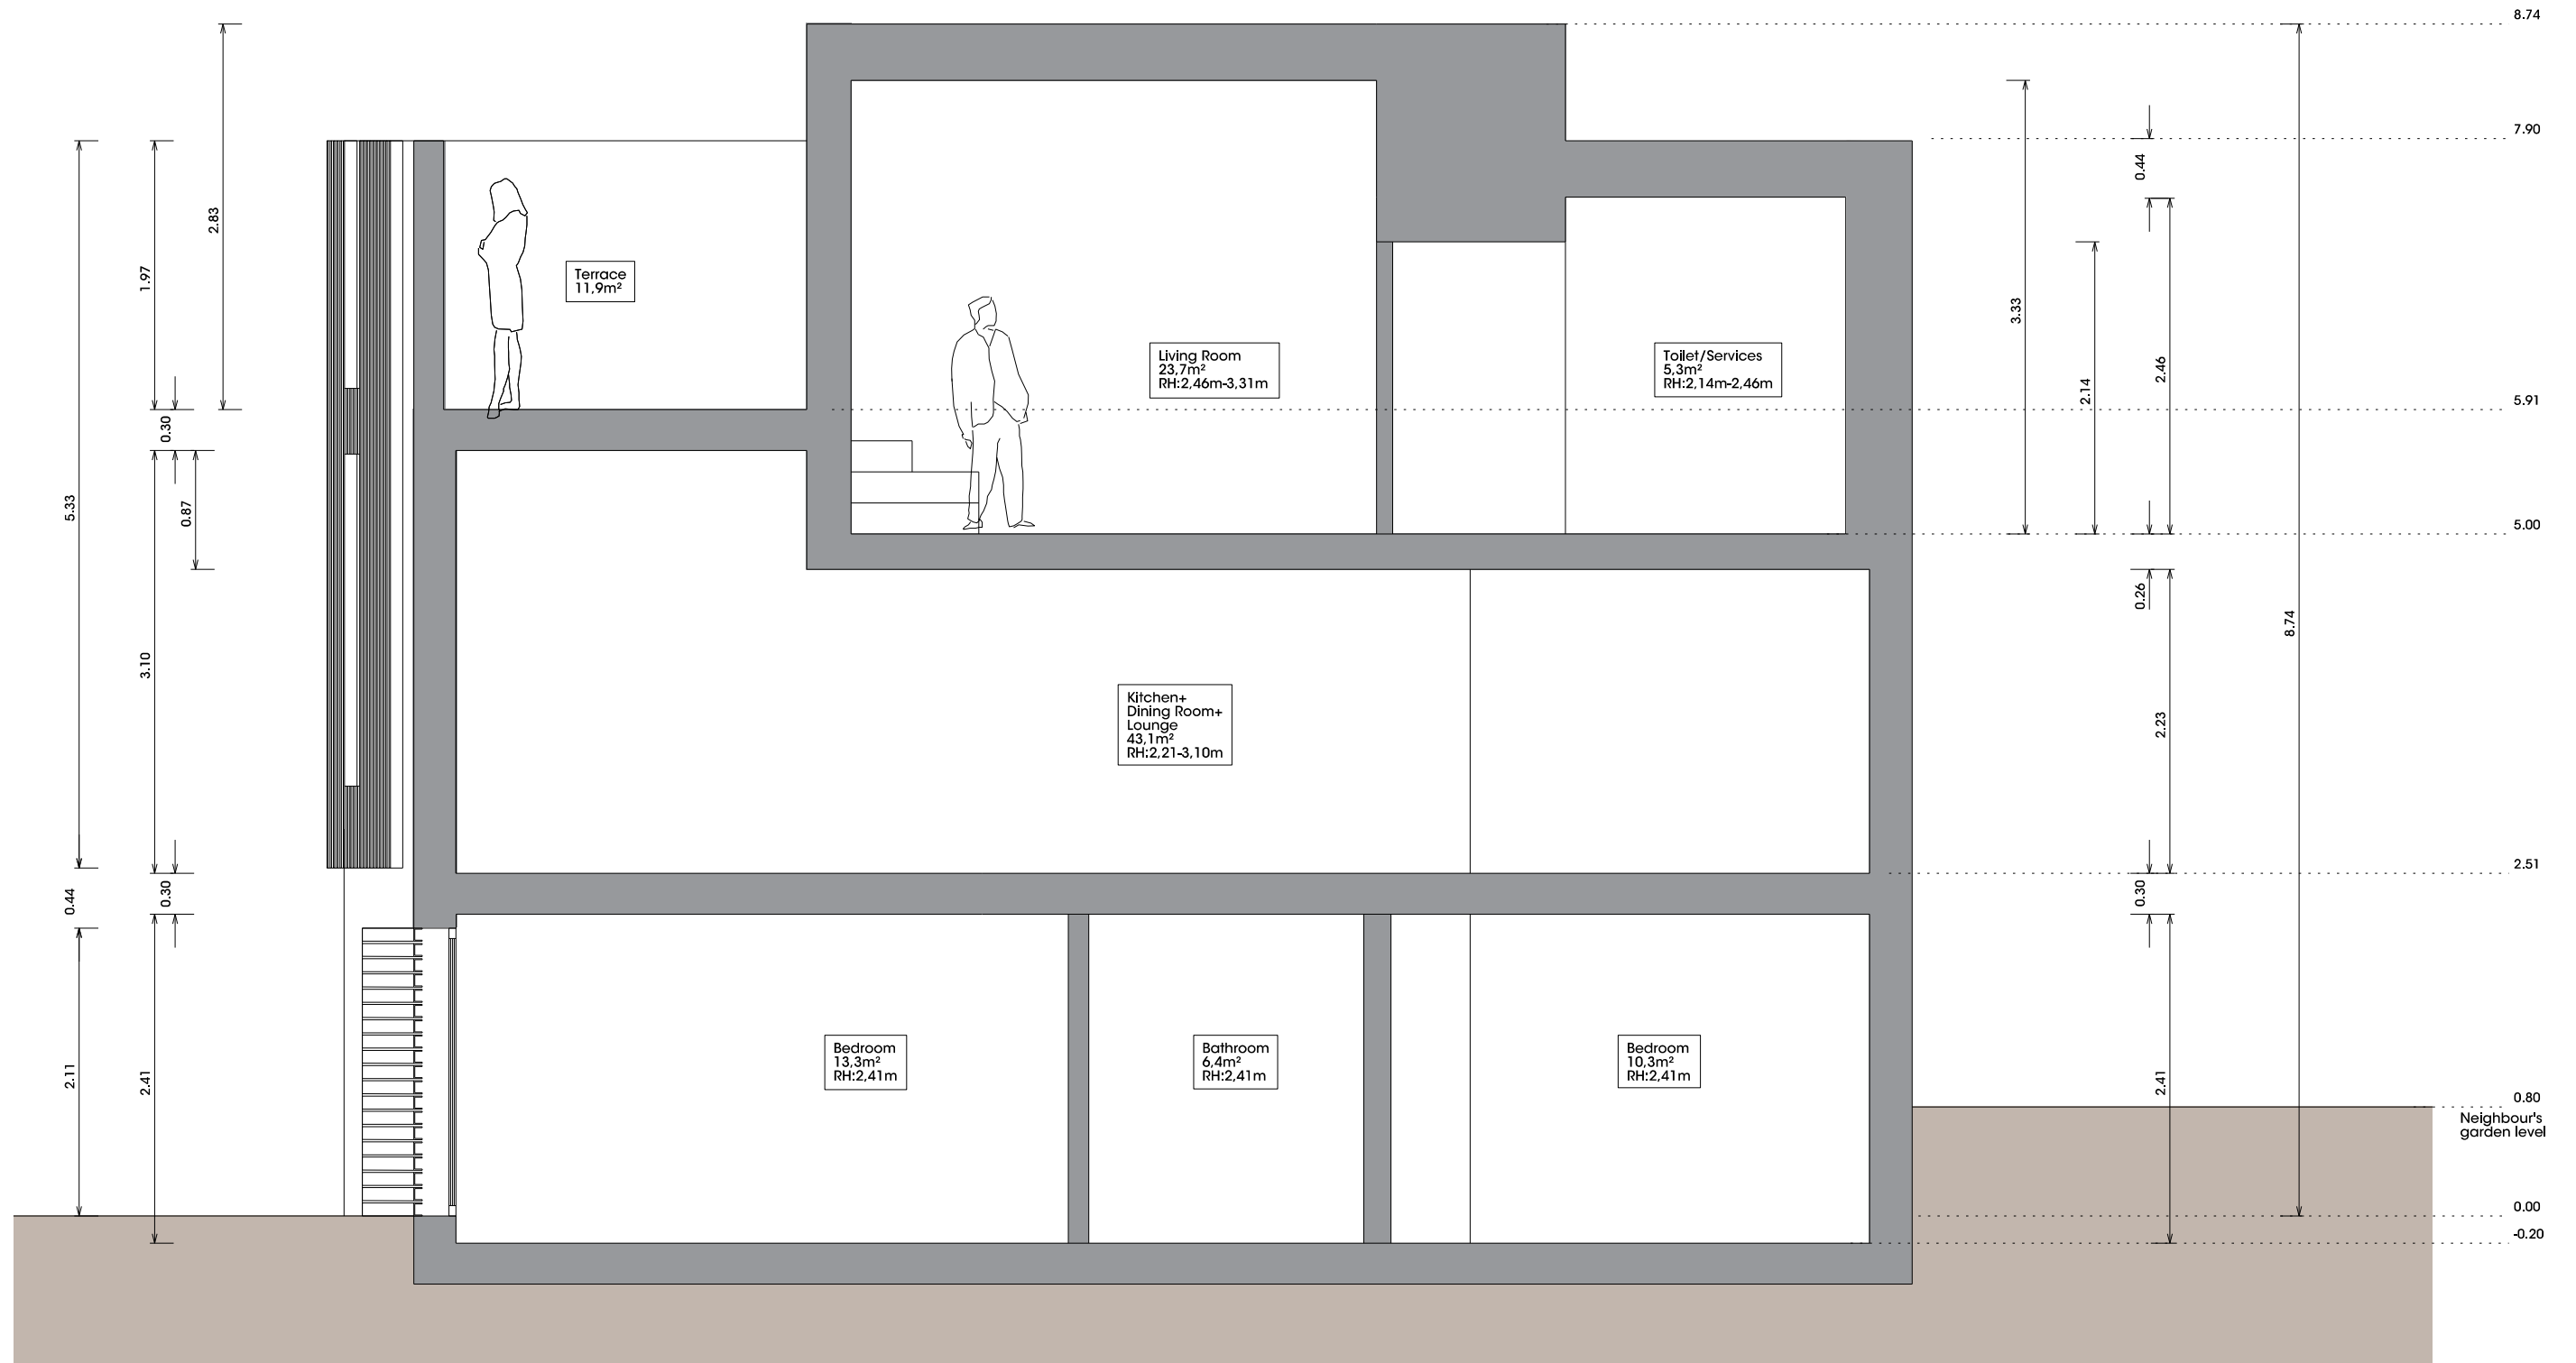

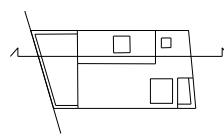
Project RM17	Project Address 17 Railey Mews NW5 2PA London	Architects KHBT LLP Architects & Designer Karsten Huneck, Bernd Truempler 3 Newman Passage London, W1T 1EG tel.: 0044 (0) 7957 197835 e.: khbt@khbt.eu	Legend	<table><tr><th>Rev.</th><th>Date</th><th>Description</th></tr><tr><td>00</td><td>02.12.2016</td><td>Pre-Application</td></tr><tr><td>01</td><td>19.07.2017</td><td>Planning Application</td></tr><tr><td>02</td><td>13.08.2021</td><td>Planning Application</td></tr><tr><td> </td><td> </td><td> </td></tr><tr><td> </td><td> </td><td> </td></tr><tr><td> </td><td> </td><td> </td></tr><tr><td> </td><td> </td><td> </td></tr><tr><td> </td><td> </td><td> </td></tr><tr><td> </td><td> </td><td> </td></tr><tr><td> </td><td> </td><td> </td></tr><tr><td> </td><td> </td><td> </td></tr><tr><td> </td><td> </td><td> </td></tr></table>	Rev.	Date	Description	00	02.12.2016	Pre-Application	01	19.07.2017	Planning Application	02	13.08.2021	Planning Application																												 Notes: DO NOT SCALE OF THIS DRAWING All setting out dimensions to be checked on site and verified by contractor prior to commencing works.	<table><tr><td colspan="3">Title</td></tr><tr><td colspan="3">Section BB</td></tr><tr><td>Scale</td><td>Drawn</td><td>Checked</td></tr><tr><td>1:50 @ A3</td><td>ADA</td><td>KH</td></tr><tr><td>Date</td><td>Plan Number</td><td>Revision</td></tr><tr><td>13.08.2021</td><td>4041_A3200</td><td>02</td></tr></table>	Title			Section BB			Scale	Drawn	Checked	1:50 @ A3	ADA	KH	Date	Plan Number	Revision	13.08.2021	4041_A3200	02
Rev.	Date	Description	
00	02.12.2016	Pre-Application	
01	19.07.2017	Planning Application	
02	13.08.2021	Planning Application	
Title	
Section BB	
Scale	Drawn	Checked	
1:50 @ A3	ADA	KH	
Date	Plan Number	Revision	
13.08.2021	4041_A3200	02	
Client Aron & Paula Chadwick 17 Railey Mews NW5 2PA London	Plan checked and agreed	
	Location, Date	Signature of Client	

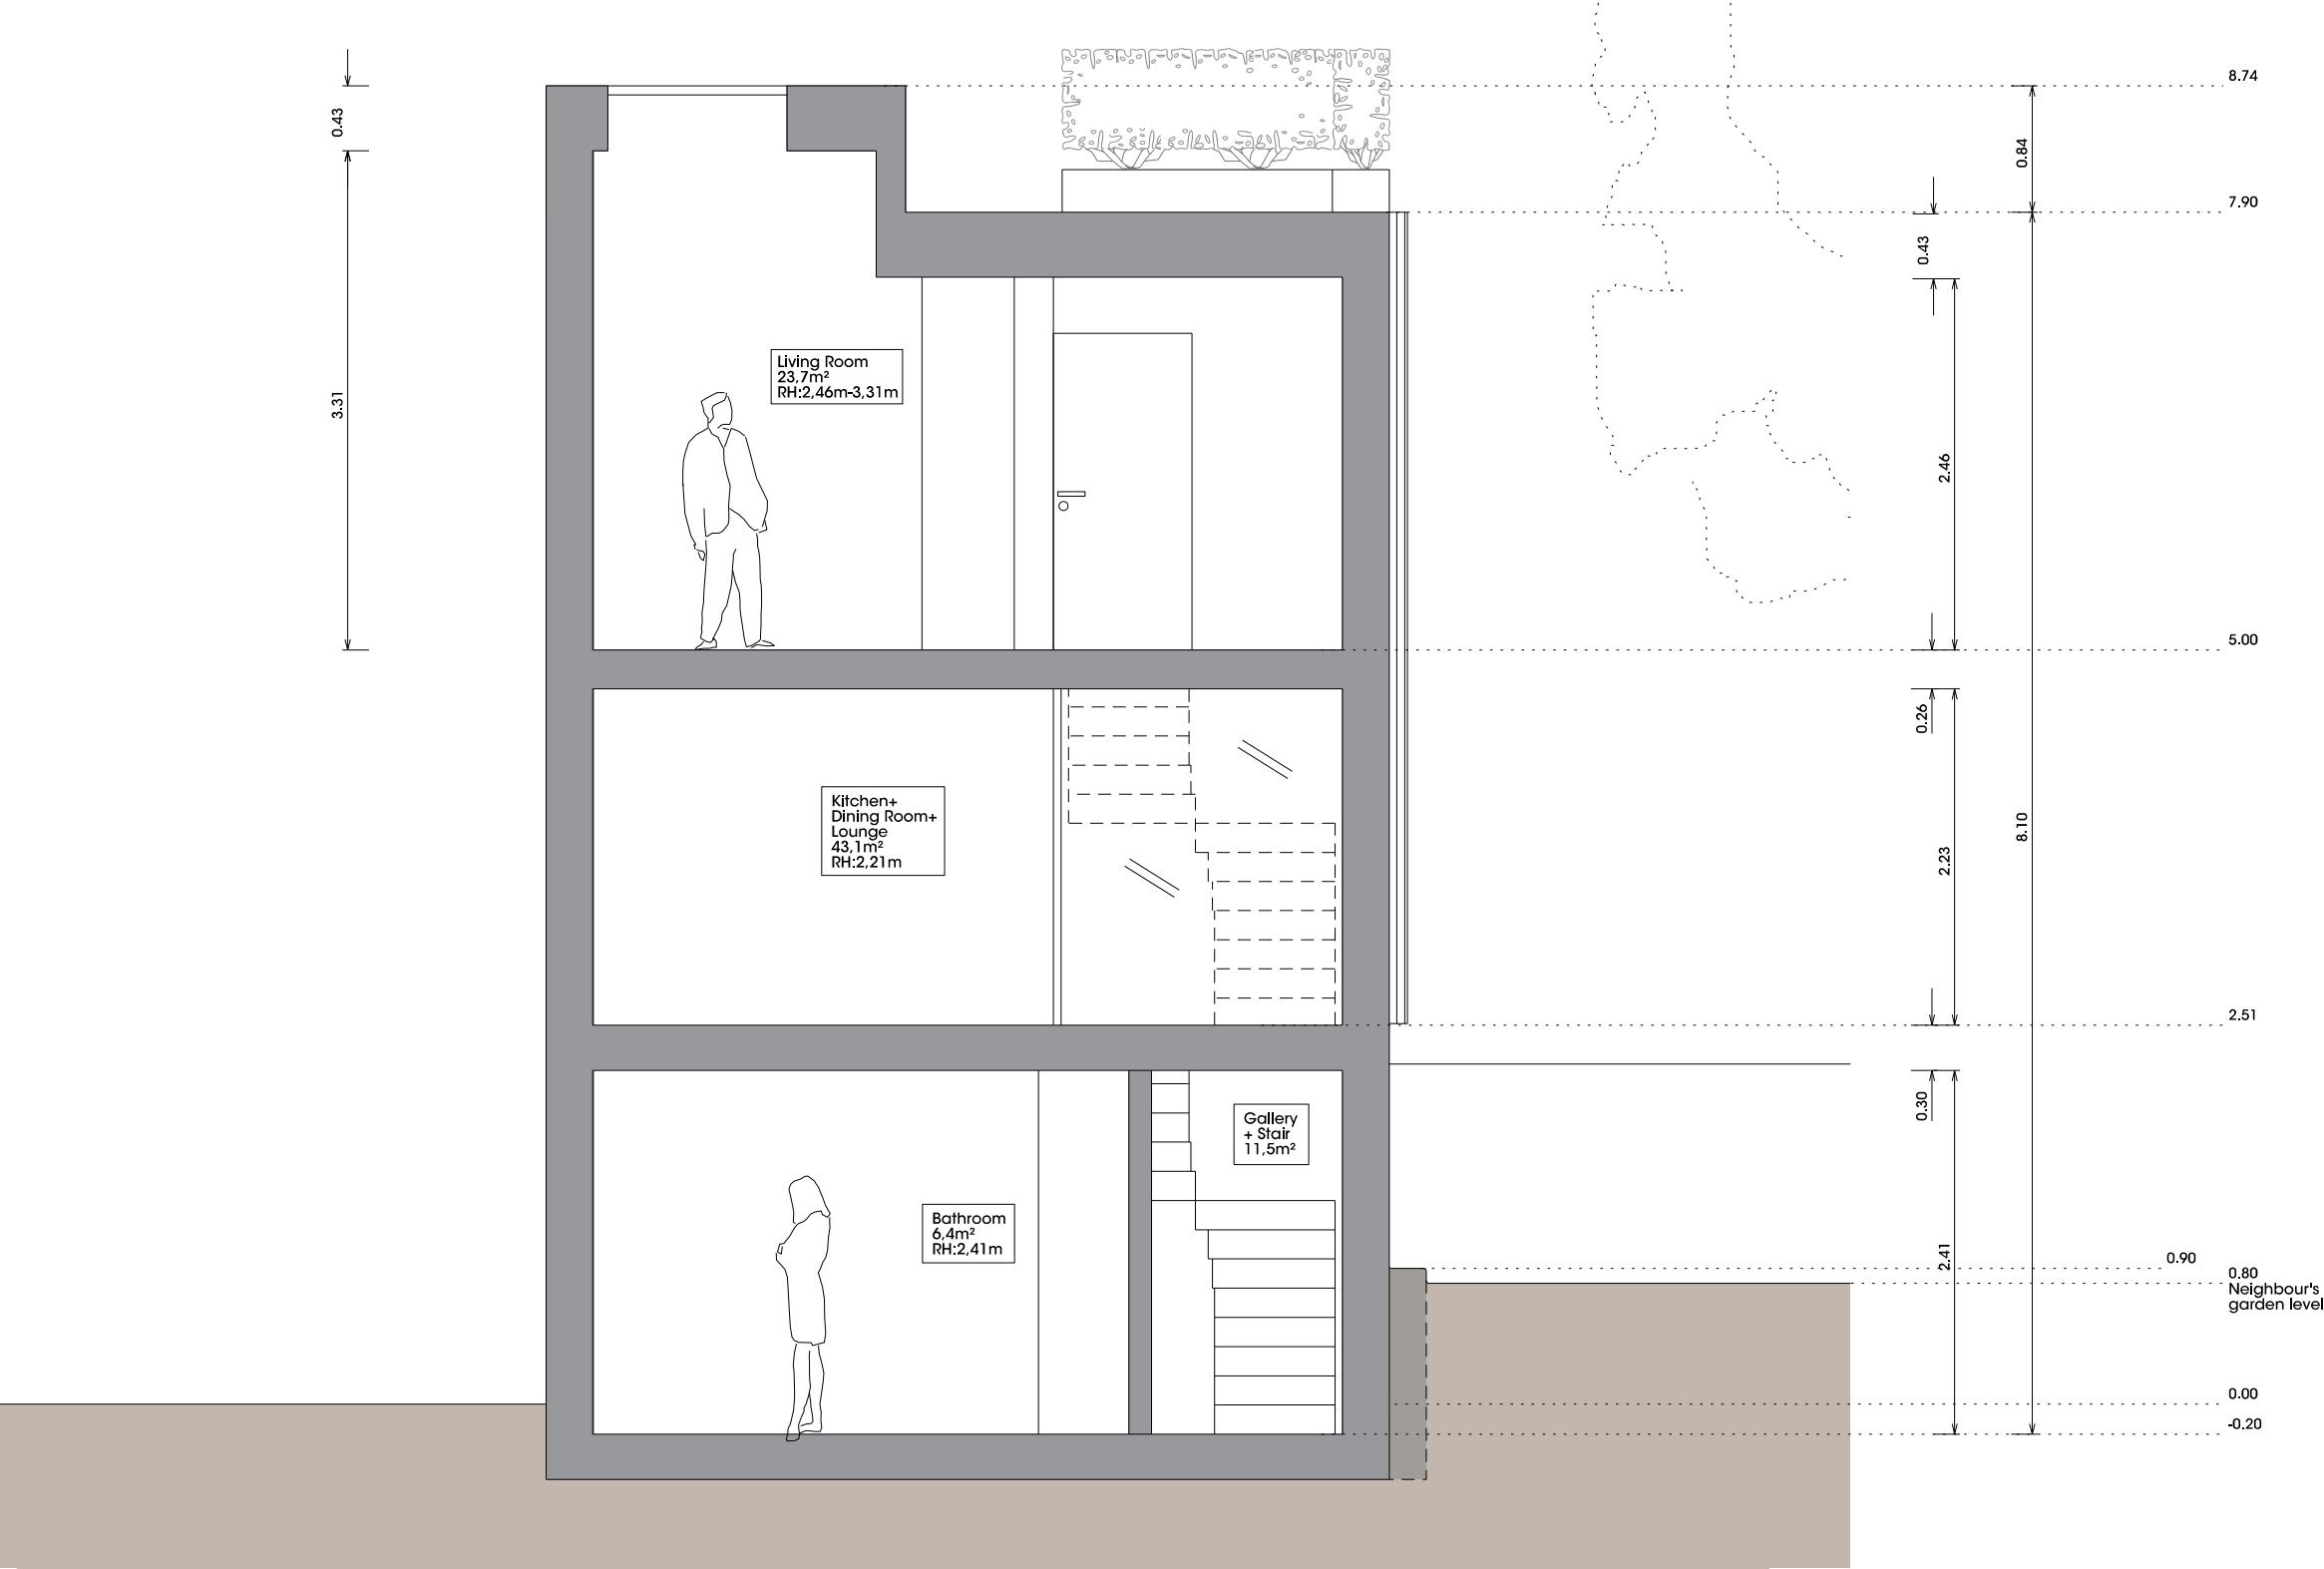


Project RM17	Project Address 17 Railey Mews NW5 2PA London	Architects KHBT LLP Architects & Designer Karsten Huneck, Bernd Truempler 3 Newman Passage London, W1T 1EG tel.: 0044 (0) 7957 197835 e.: khbt@khbt.eu	Legend	Rev. 00 01 02	Date 02.12.2016 19.07.2017 13.08.2021	Description Pre-Application Planning Application Planning Application	 Notes: DO NOT SCALE OF THIS DRAWING All setting out dimensions to be checked on site and verified by contractor prior to commencing works.	Title Section CC		
Scale 1:50 @ A3				Drawn ADA	Checked KH					
Date 13.08.2021				Plan Number 4041_A3300		Revision 02				

Client Aran & Paula Chadwick 17 Railey Mews NW5 2PA London	Plan checked and agreed Location, Date Signature of Client	Signature of Author
--	---	--------------------------------

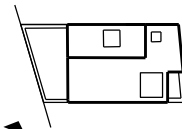

Project RM17	Project Address 17 Railey Mews NW5 2PA London	Architects KHBT LLP Architects & Designer Karsten Huneck, Bernd Truempler 3 Newman Passage London, W1T 1EG tel.: 0044 (0) 7957 197835 e.: khbt@khbt.eu	Legend	<table><tr><th>Rev.</th><th>Date</th><th>Description</th></tr><tr><td>00</td><td>02.12.2016</td><td>Pre-Application</td></tr><tr><td>01</td><td>19.07.2017</td><td>Planning Application</td></tr><tr><td> </td><td> </td><td> </td></tr><tr><td> </td><td> </td><td> </td></tr><tr><td> </td><td> </td><td> </td></tr><tr><td> </td><td> </td><td> </td></tr><tr><td> </td><td> </td><td> </td></tr><tr><td> </td><td> </td><td> </td></tr><tr><td> </td><td> </td><td> </td></tr><tr><td> </td><td> </td><td> </td></tr></table>	Rev.	Date	Description	00	02.12.2016	Pre-Application	01	19.07.2017	Planning Application																									 Notes: DO NOT SCALE OF THIS DRAWING All setting out dimensions to be checked on site and verified by contractor prior to commencing works.	Title Proposed View - SouthEast		
Rev.	Date	Description																																							
00	02.12.2016	Pre-Application																																							
01	19.07.2017	Planning Application																																							
Client Aran & Paula Chadwick 17 Railey Mews NW5 2PA London		Plan checked and agreed	Scale no scale @ A3		Drawn	Checked																																			
Location, Date		Signature of Client	Date 19.07.2017	Plan Number 4041_A4100	Revision 01																																				

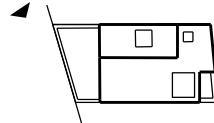

Project RM17	Project Address 17 Railey Mews NW5 2PA London	Architects KHBT LLP Architects & Designer Karsten Huneck, Bernd Truempler 3 Newman Passage London, W1T 1EG tel.: 0044 (0) 7957 197835 e.: khbt@khbt.eu	Legend	Rev.	Date	Description	 Notes: DO NOT SCALE OF THIS DRAWING All setting out dimensions to be checked on site and verified by contractor prior to commencing works.	Title Proposed View - SouthWest		
Client Aran & Paula Chadwick 17 Railey Mews NW5 2PA London	Plan checked and agreed			00	02.12.2016	Pre-Application		Scale no scale @ A3	Drawn	Checked
				01	19.07.2017	Planning Application				
Location, Date		Signature of Client		Signature of Author		Date 19.07.2017	Plan Number 4041_A4200	Revision 01		