
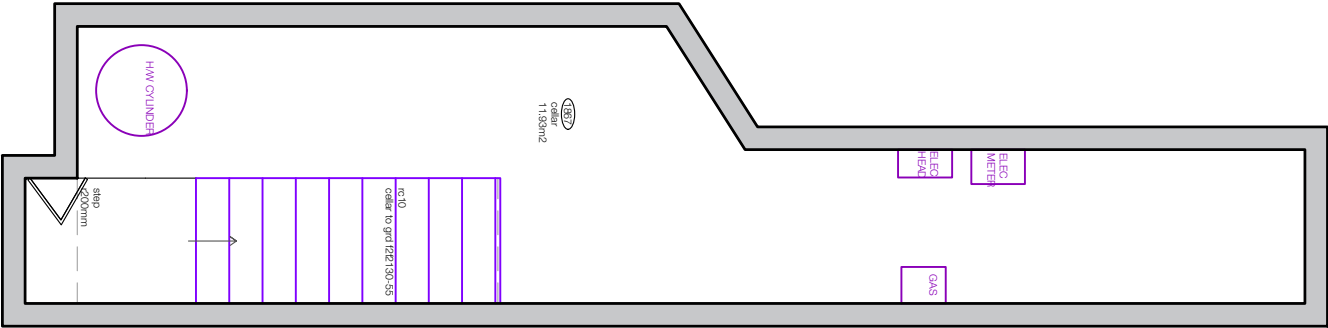


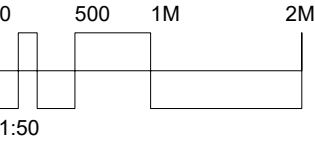

FELIXDB


12 Chichester Road
London NW6 5QN



t. 07966264656



felix@felixdb.co.uk

drawing no.	FDB-70GA-A 201 -2
title:	PROPOSED BASEMENT FLOOR
project:	70 GASCONY AVENUE NW6 4NE
date:	23/09/2021 14:53:40
revision no.	2
drawn by:	F.P
scale:	1:50@A3

dimensions to be checked on site before construction

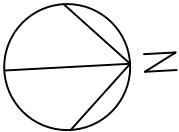

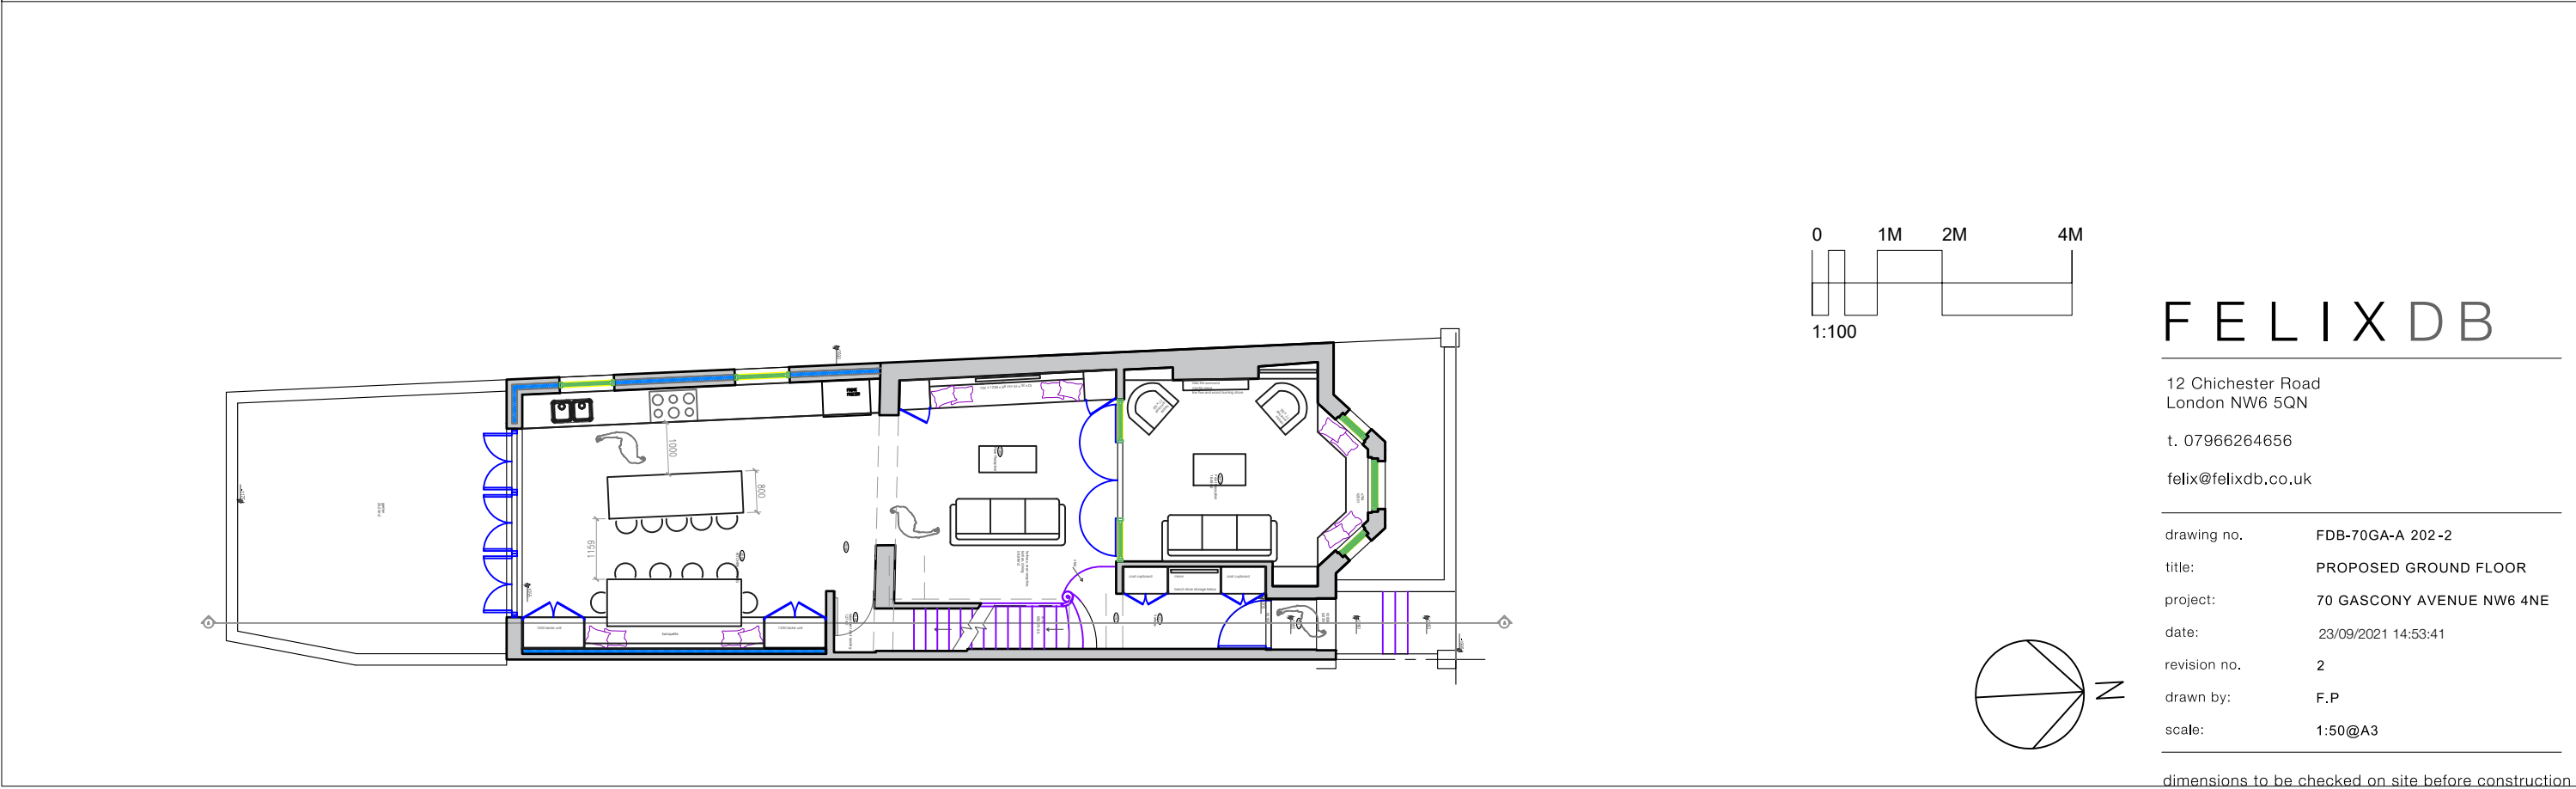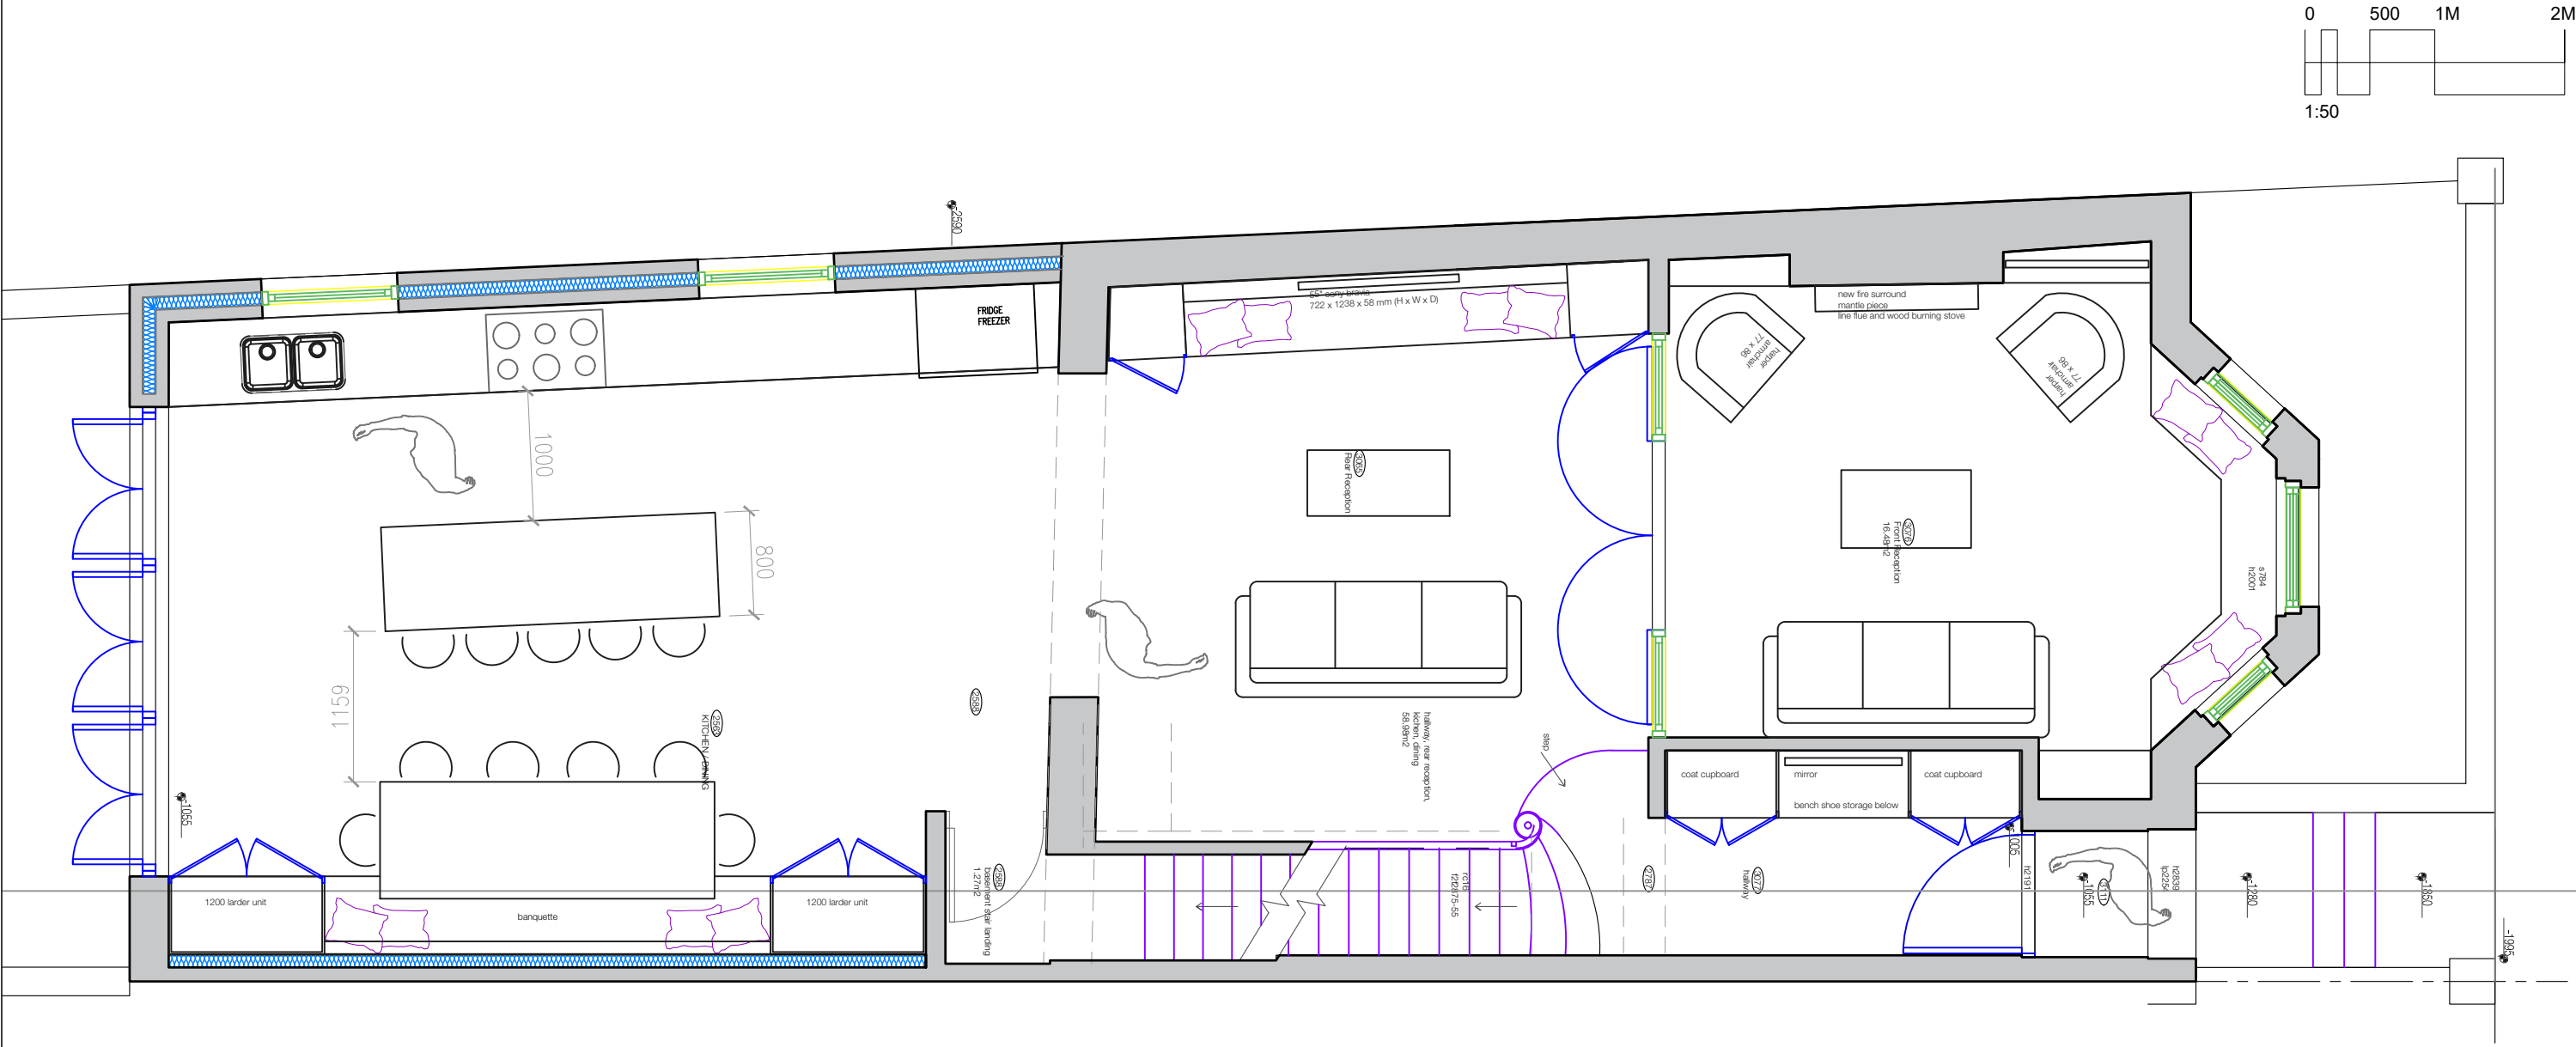

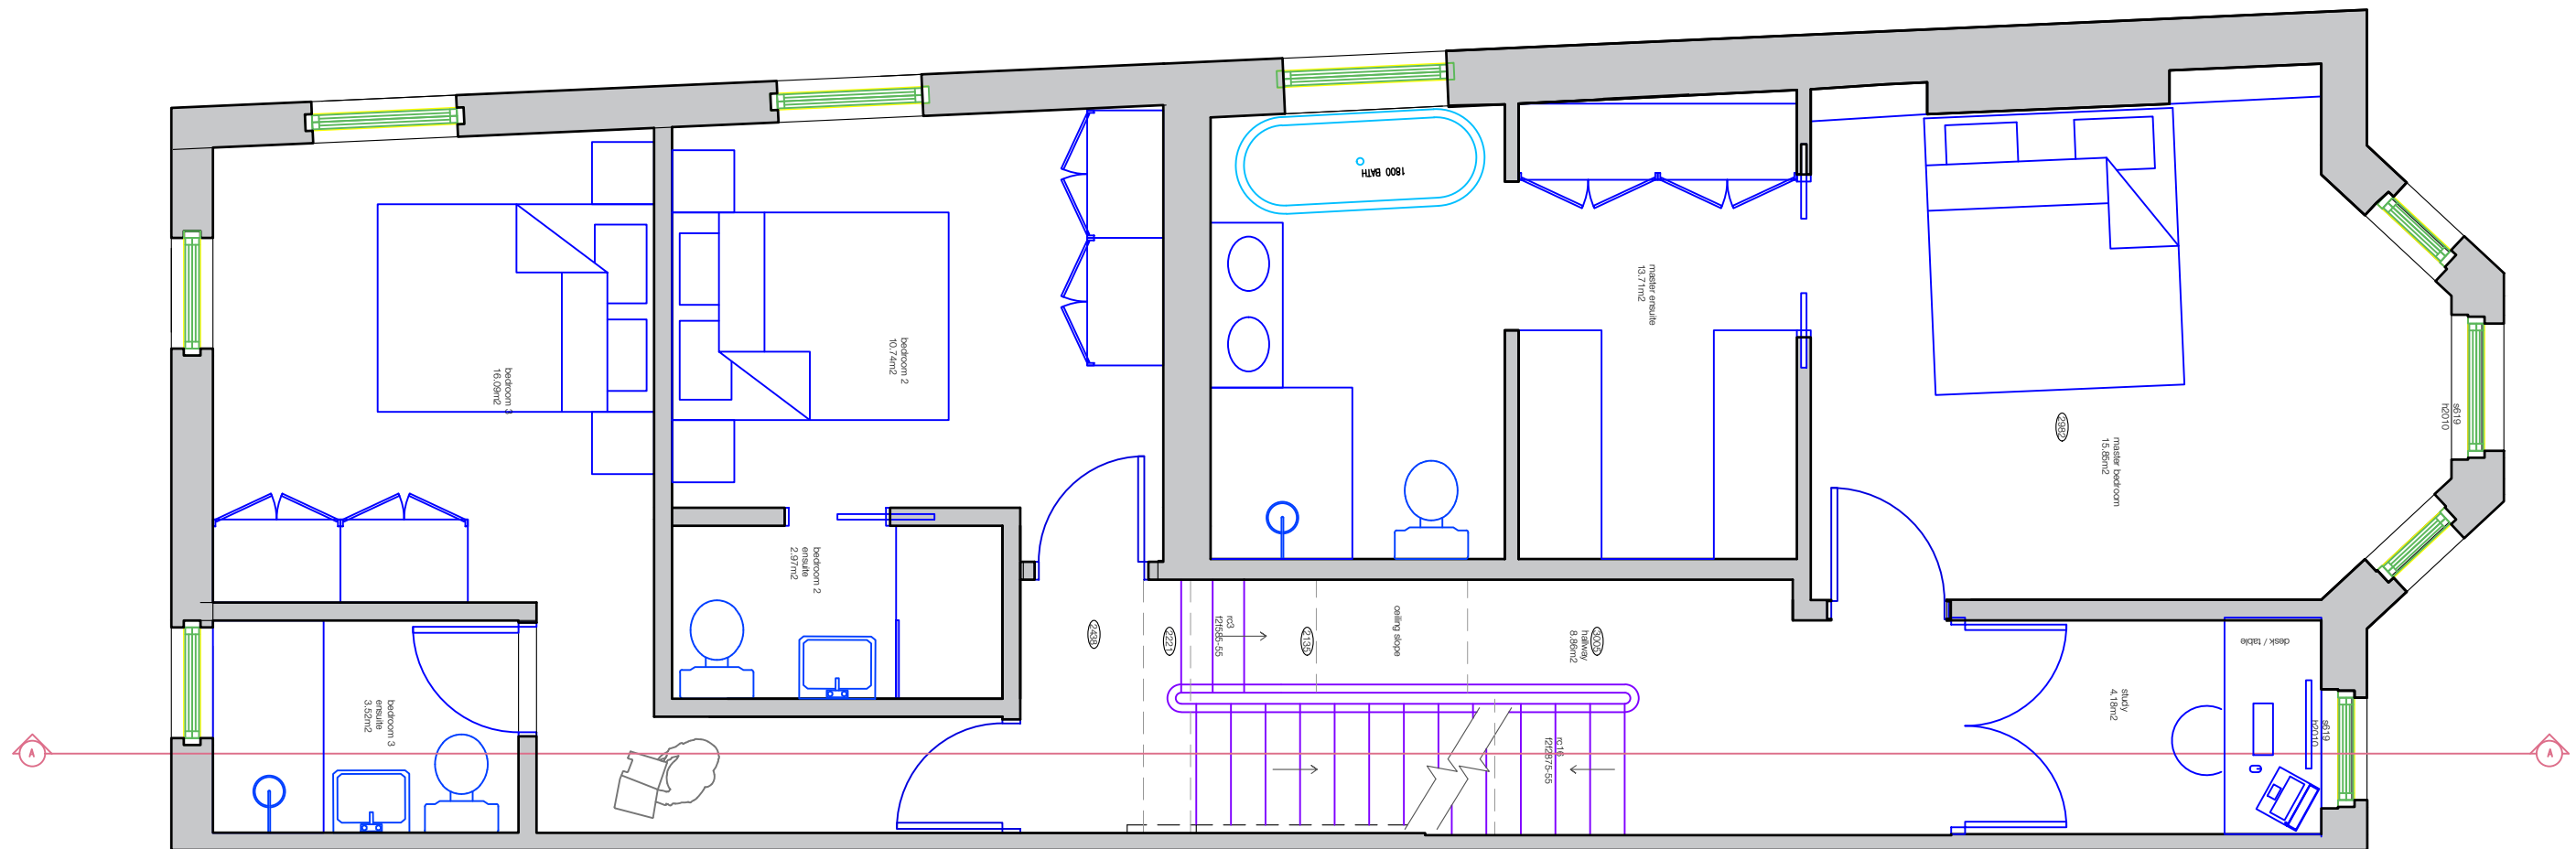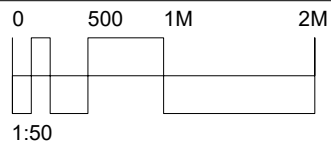

FELIXDB


12 Chichester Road
London NW6 5QN



t. 07966264656

felix@felixdb.co.uk

drawing no.	FDB-70GA-A203 -2
title:	PROPOSED 1ST FLOOR
project:	70 GASCONY AVENUE NW6 4NE
date:	23/09/2021 14:53:41
revision no.	2
drawn by:	F.P
scale:	1:50@A3

dimensions to be checked on site before construction

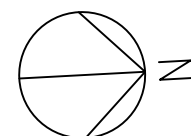

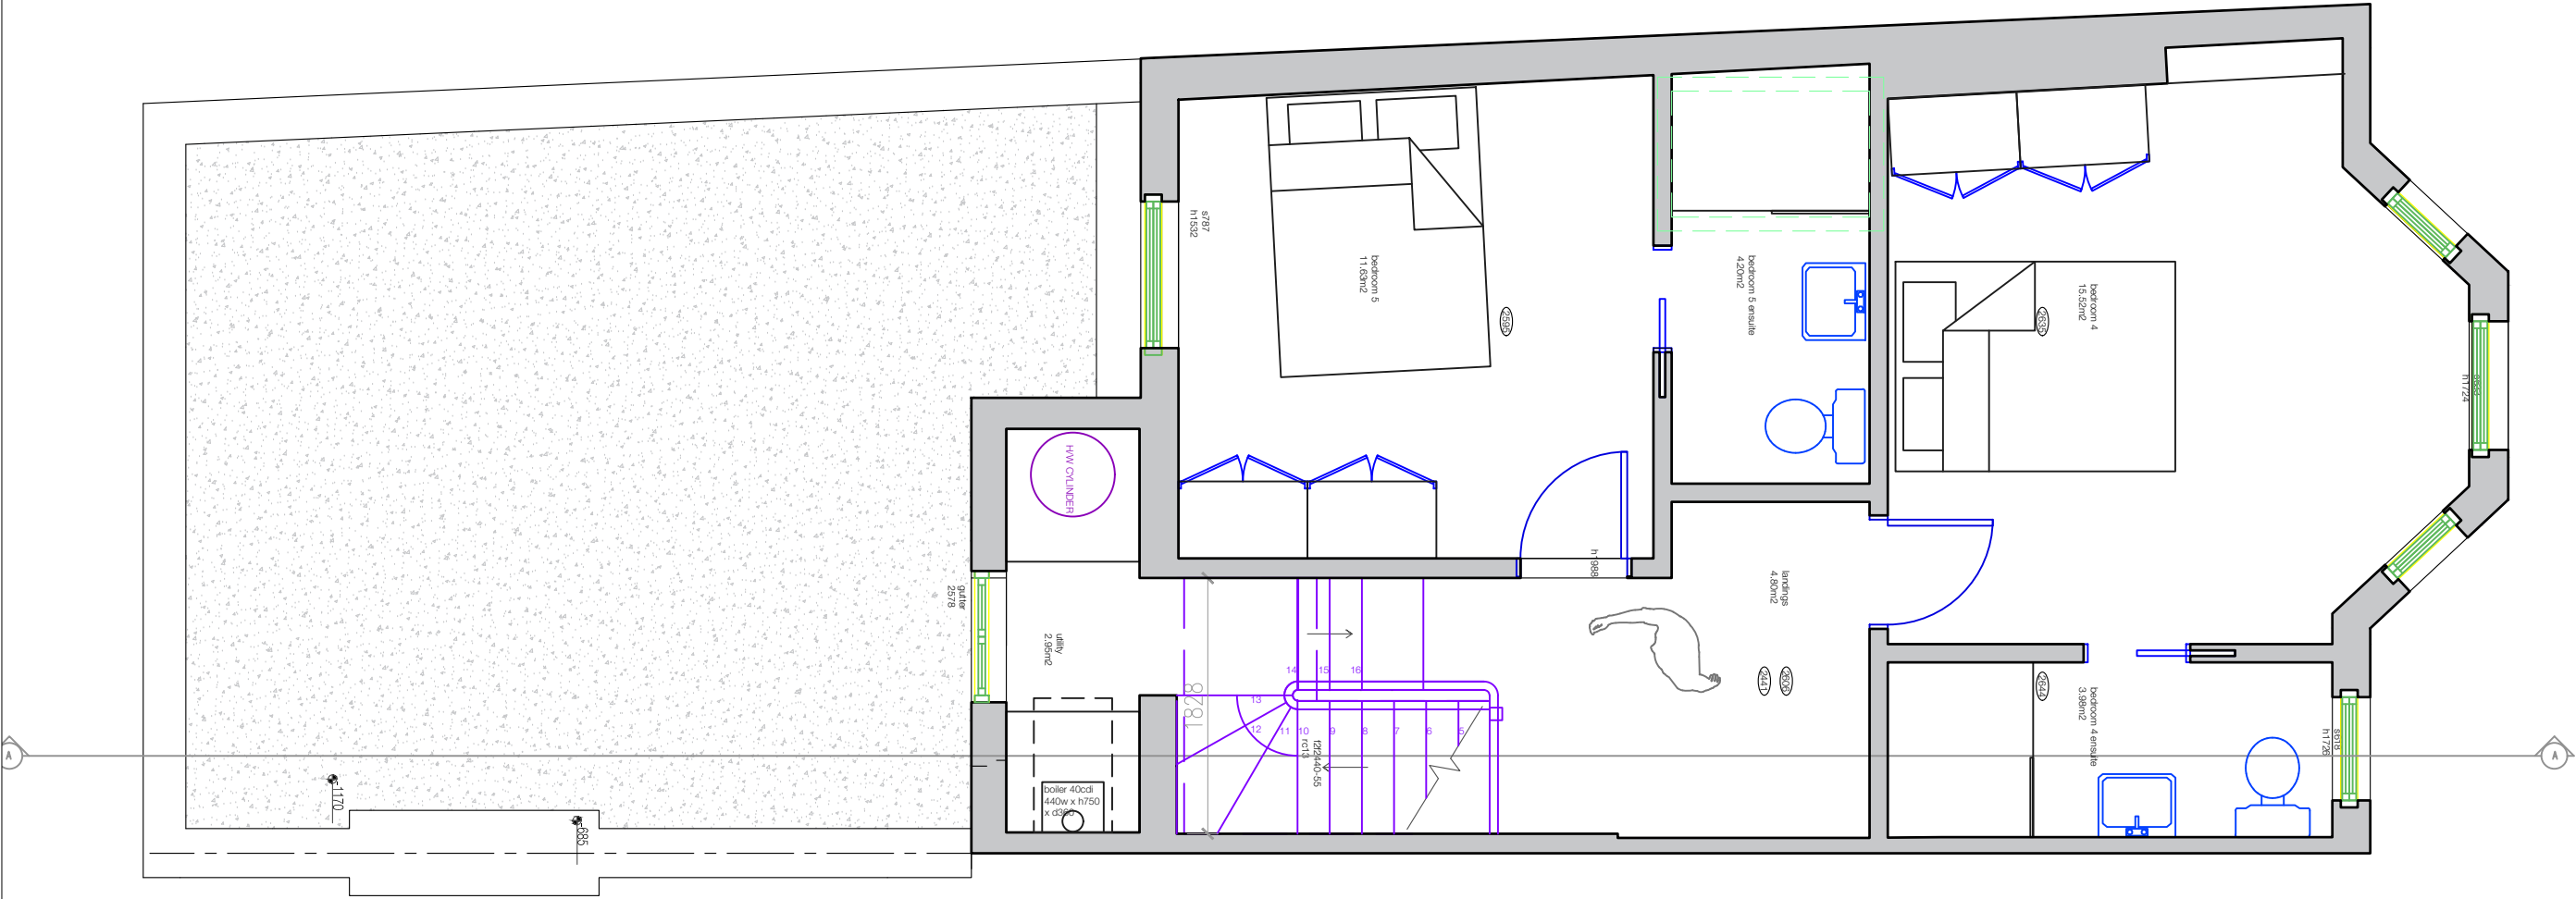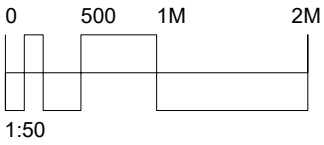

FELIXDB


12 Chichester Road
London NW6 5QN


t. 07966264656

felix@felixdb.co.uk


drawing no.	FDB-70GA-A204 -2
title:	PROPOSED 2ND FLOOR
project:	70 GASCONY AVENUE NW6 4NE
date:	23/09/2021 14:53:42
revision no.	2
drawn by:	F.P
scale:	1:50@A3

dimensions to be checked on site before construction

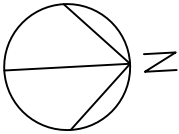

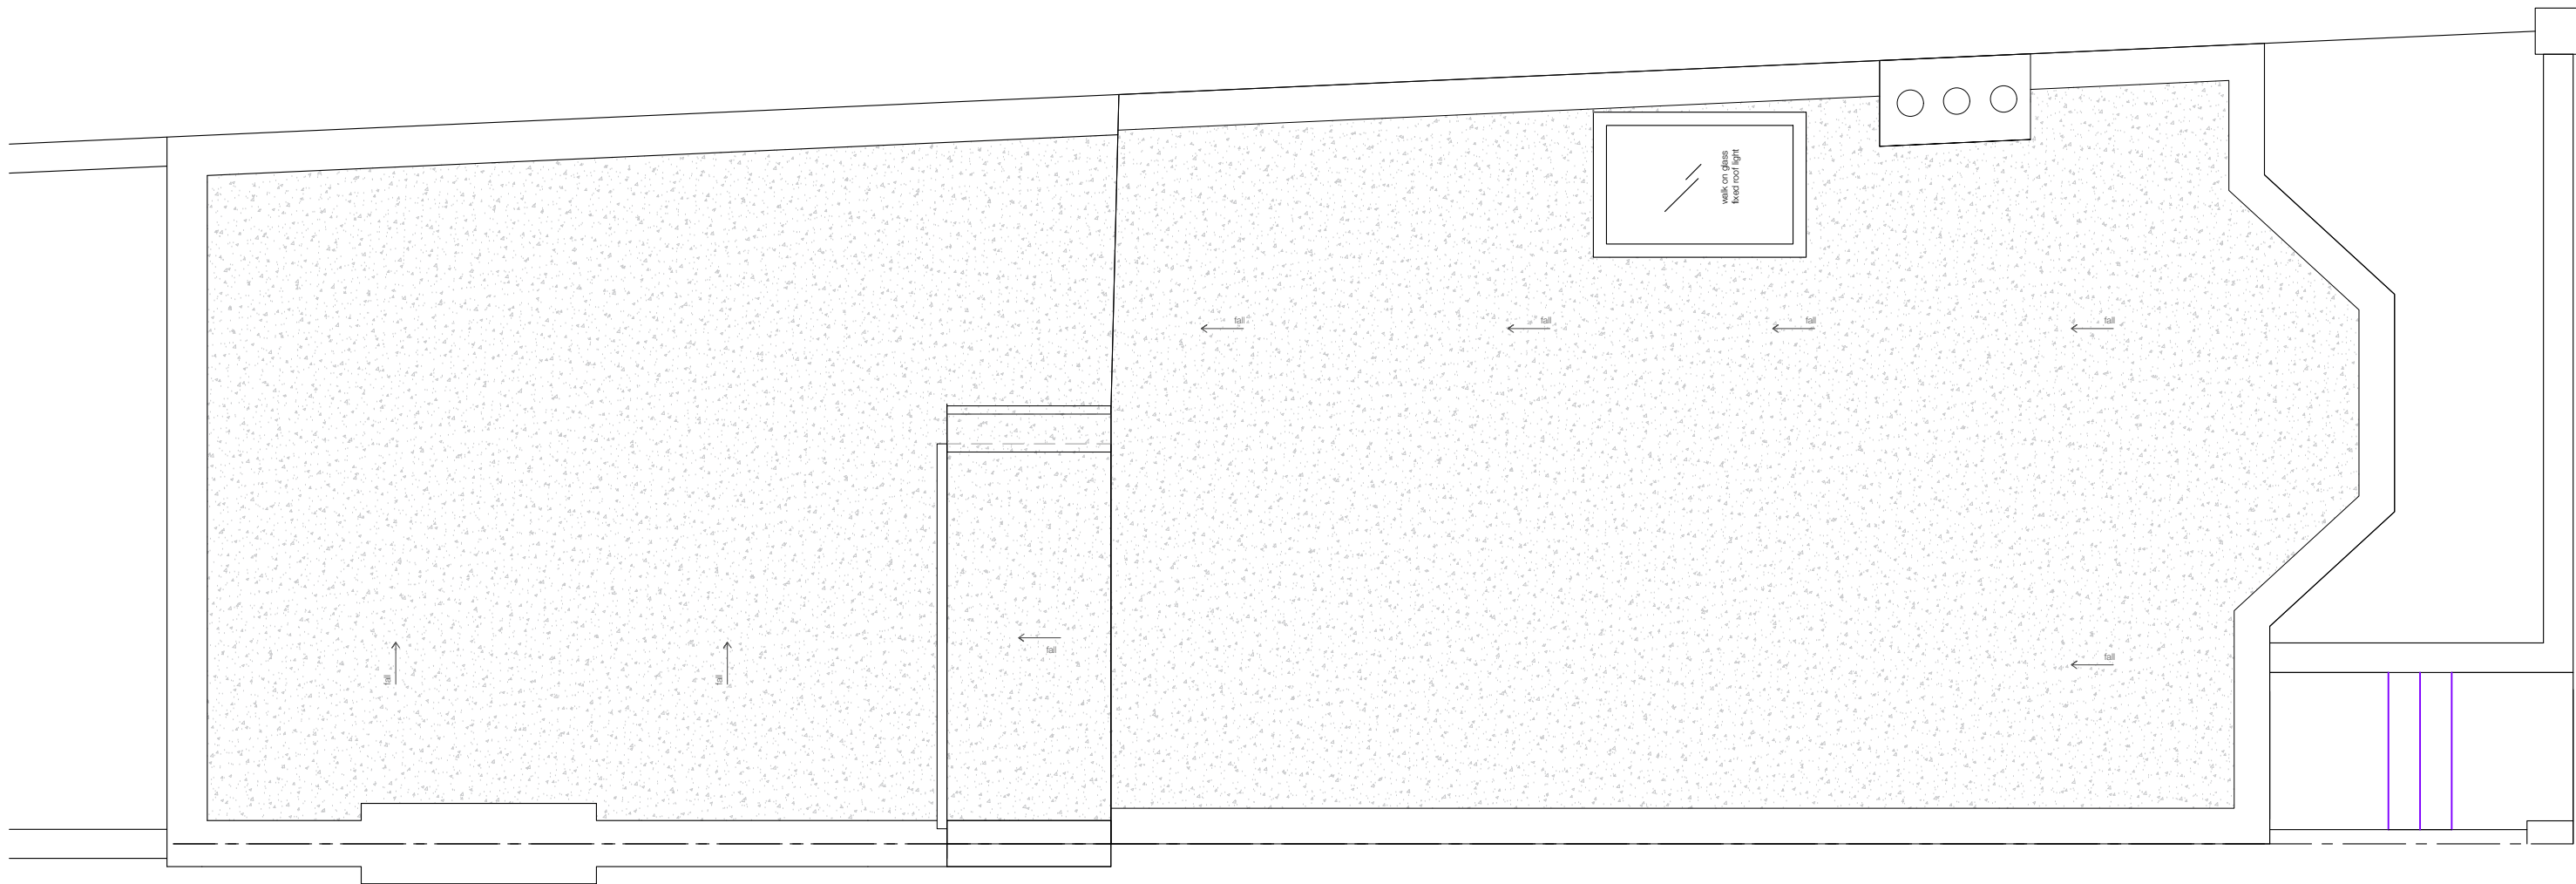

dimensions to be checked on site before construction

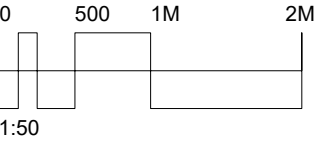

FELIXDB


12 Chichester Road
London NW6 5QN

t. 07966264656

felix@felixdb.co.uk

drawing no.	FDB-70GA-A304 -2
title:	PROPOSED FRONT ELEVATION
project:	70 GASCONY AVENUE NW6 4NE
date:	23/09/2021 14:53:43
revision no.	2
drawn by:	F.P
scale:	1:50@A3

dimensions to be checked on site before construction

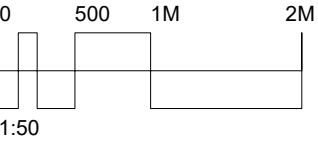

FELIXDB



12 Chichester Road
London NW6 5QN

t. 07966264656

felix@felixdb.co.uk

drawing no.	FDB-70GA-A305 -2
title:	PROPOSED REAR ELEVATION
project:	70 GASCONY AVENUE NW6 4NE
date:	23/09/2021 14:53:44
revision no.	2
drawn by:	F.P
scale:	1:50@A3

dimensions to be checked on site before construction

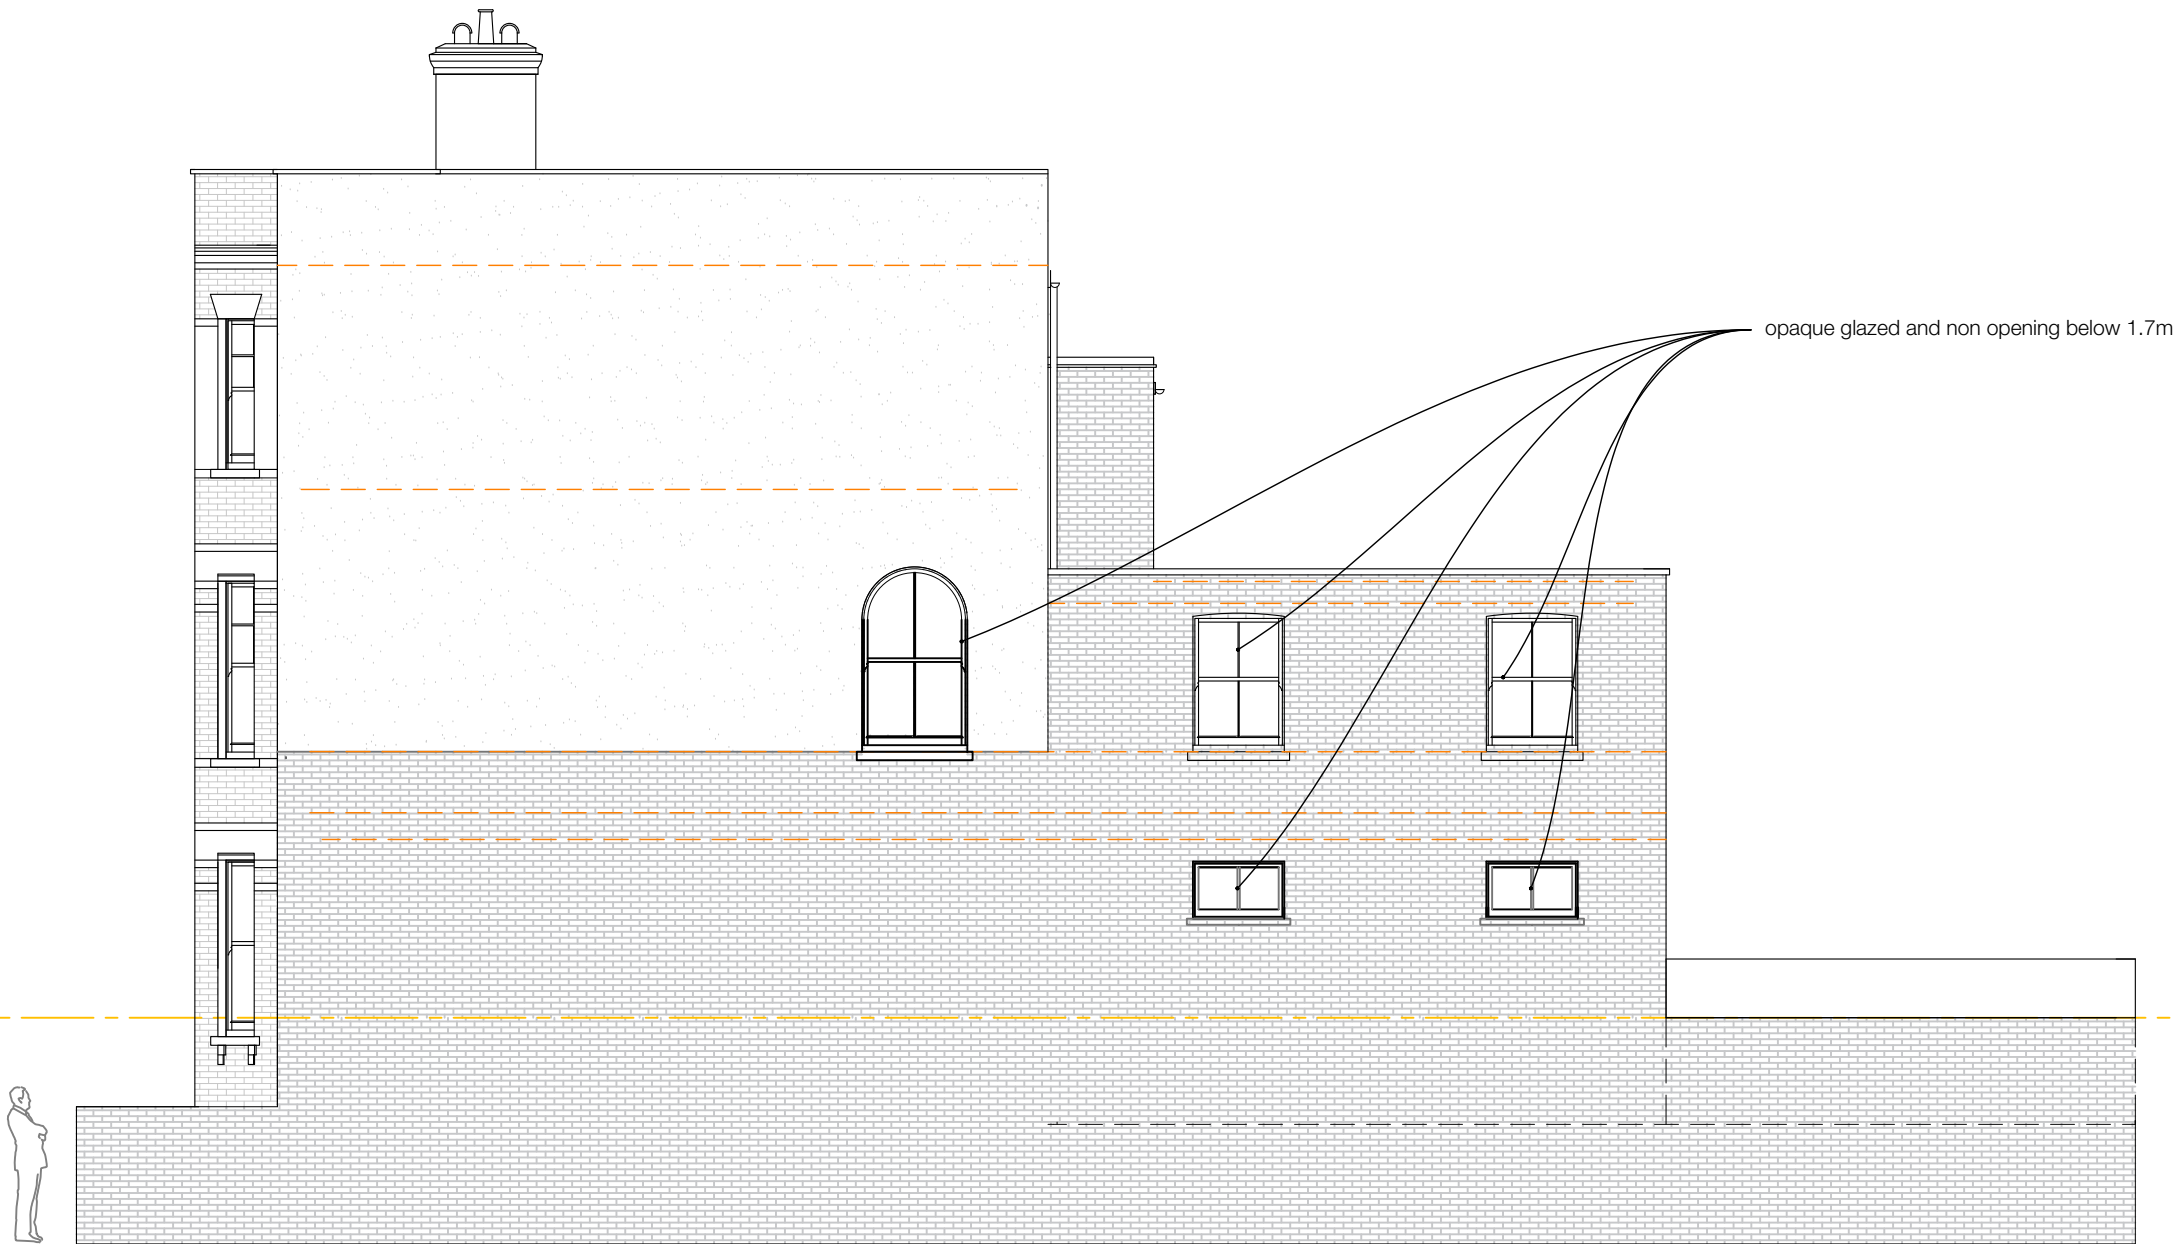
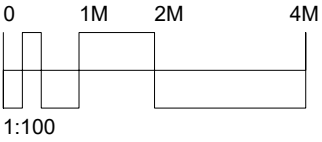


FELIXDB

12 Chichester Road
London NW6 5QN
t. 07966264656
felix@felixdb.co.uk

drawing no.	FDB-70GA-A307 -2
title:	PROPOSED SIDE ELEVATION
project:	70 GASCONY AVENUE NW6 4NE
date:	23/09/2021 14:53:45
revision no.	2
drawn by:	F.P
scale:	1:100@A3

dimensions to be checked on site before construction

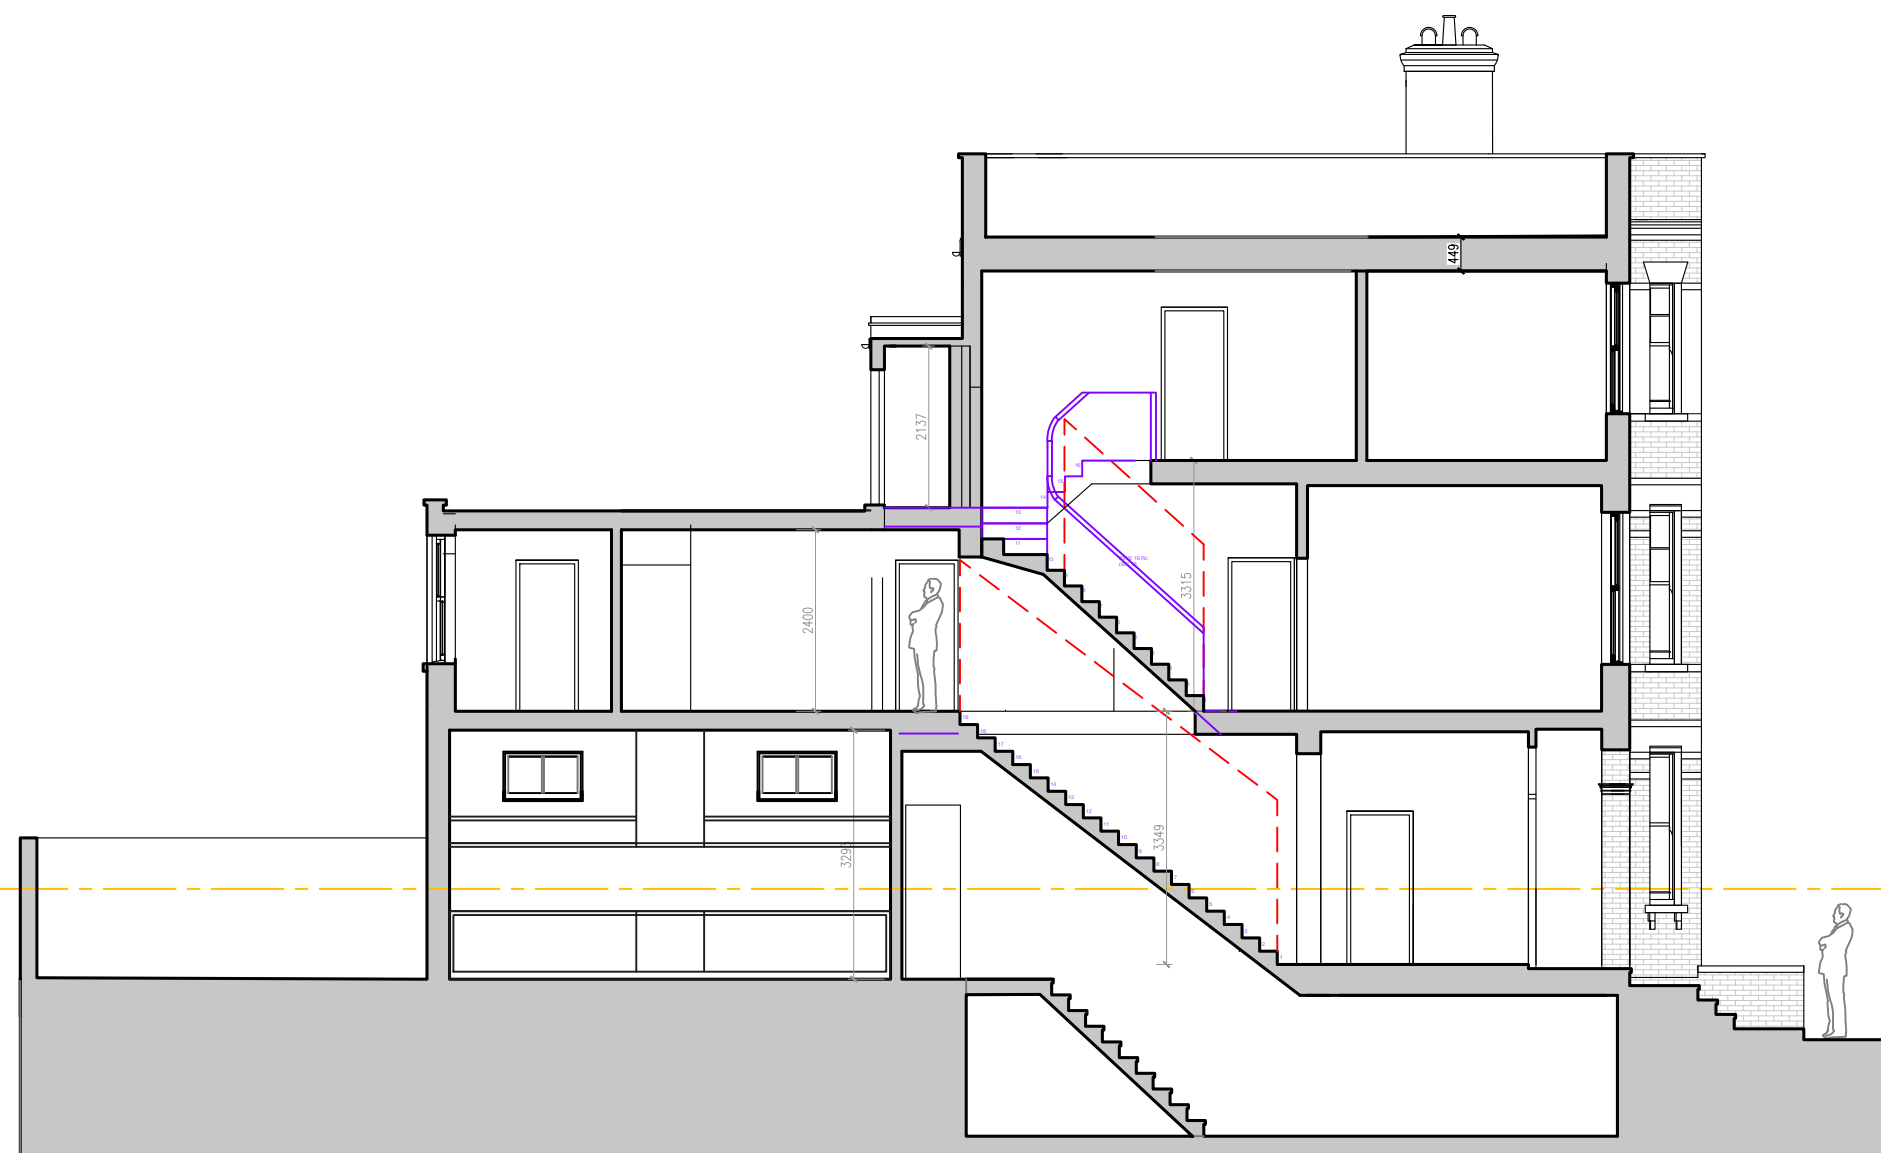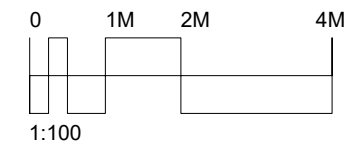

FELIXDB

12 Chichester Road
London NW6 5QN

t. 07966264656

felix@felixdb.co.uk

drawing no.	FDB-70GA-A402 -2
title:	PROPOSED SECTION AA
project:	70 GASCONY AVENUE NW6 4NE
date:	23/09/2021 14:53:45
revision no.	2
drawn by:	F.P
scale:	1:100@A3

dimensions to be checked on site before construction