


Proposed Block Plan

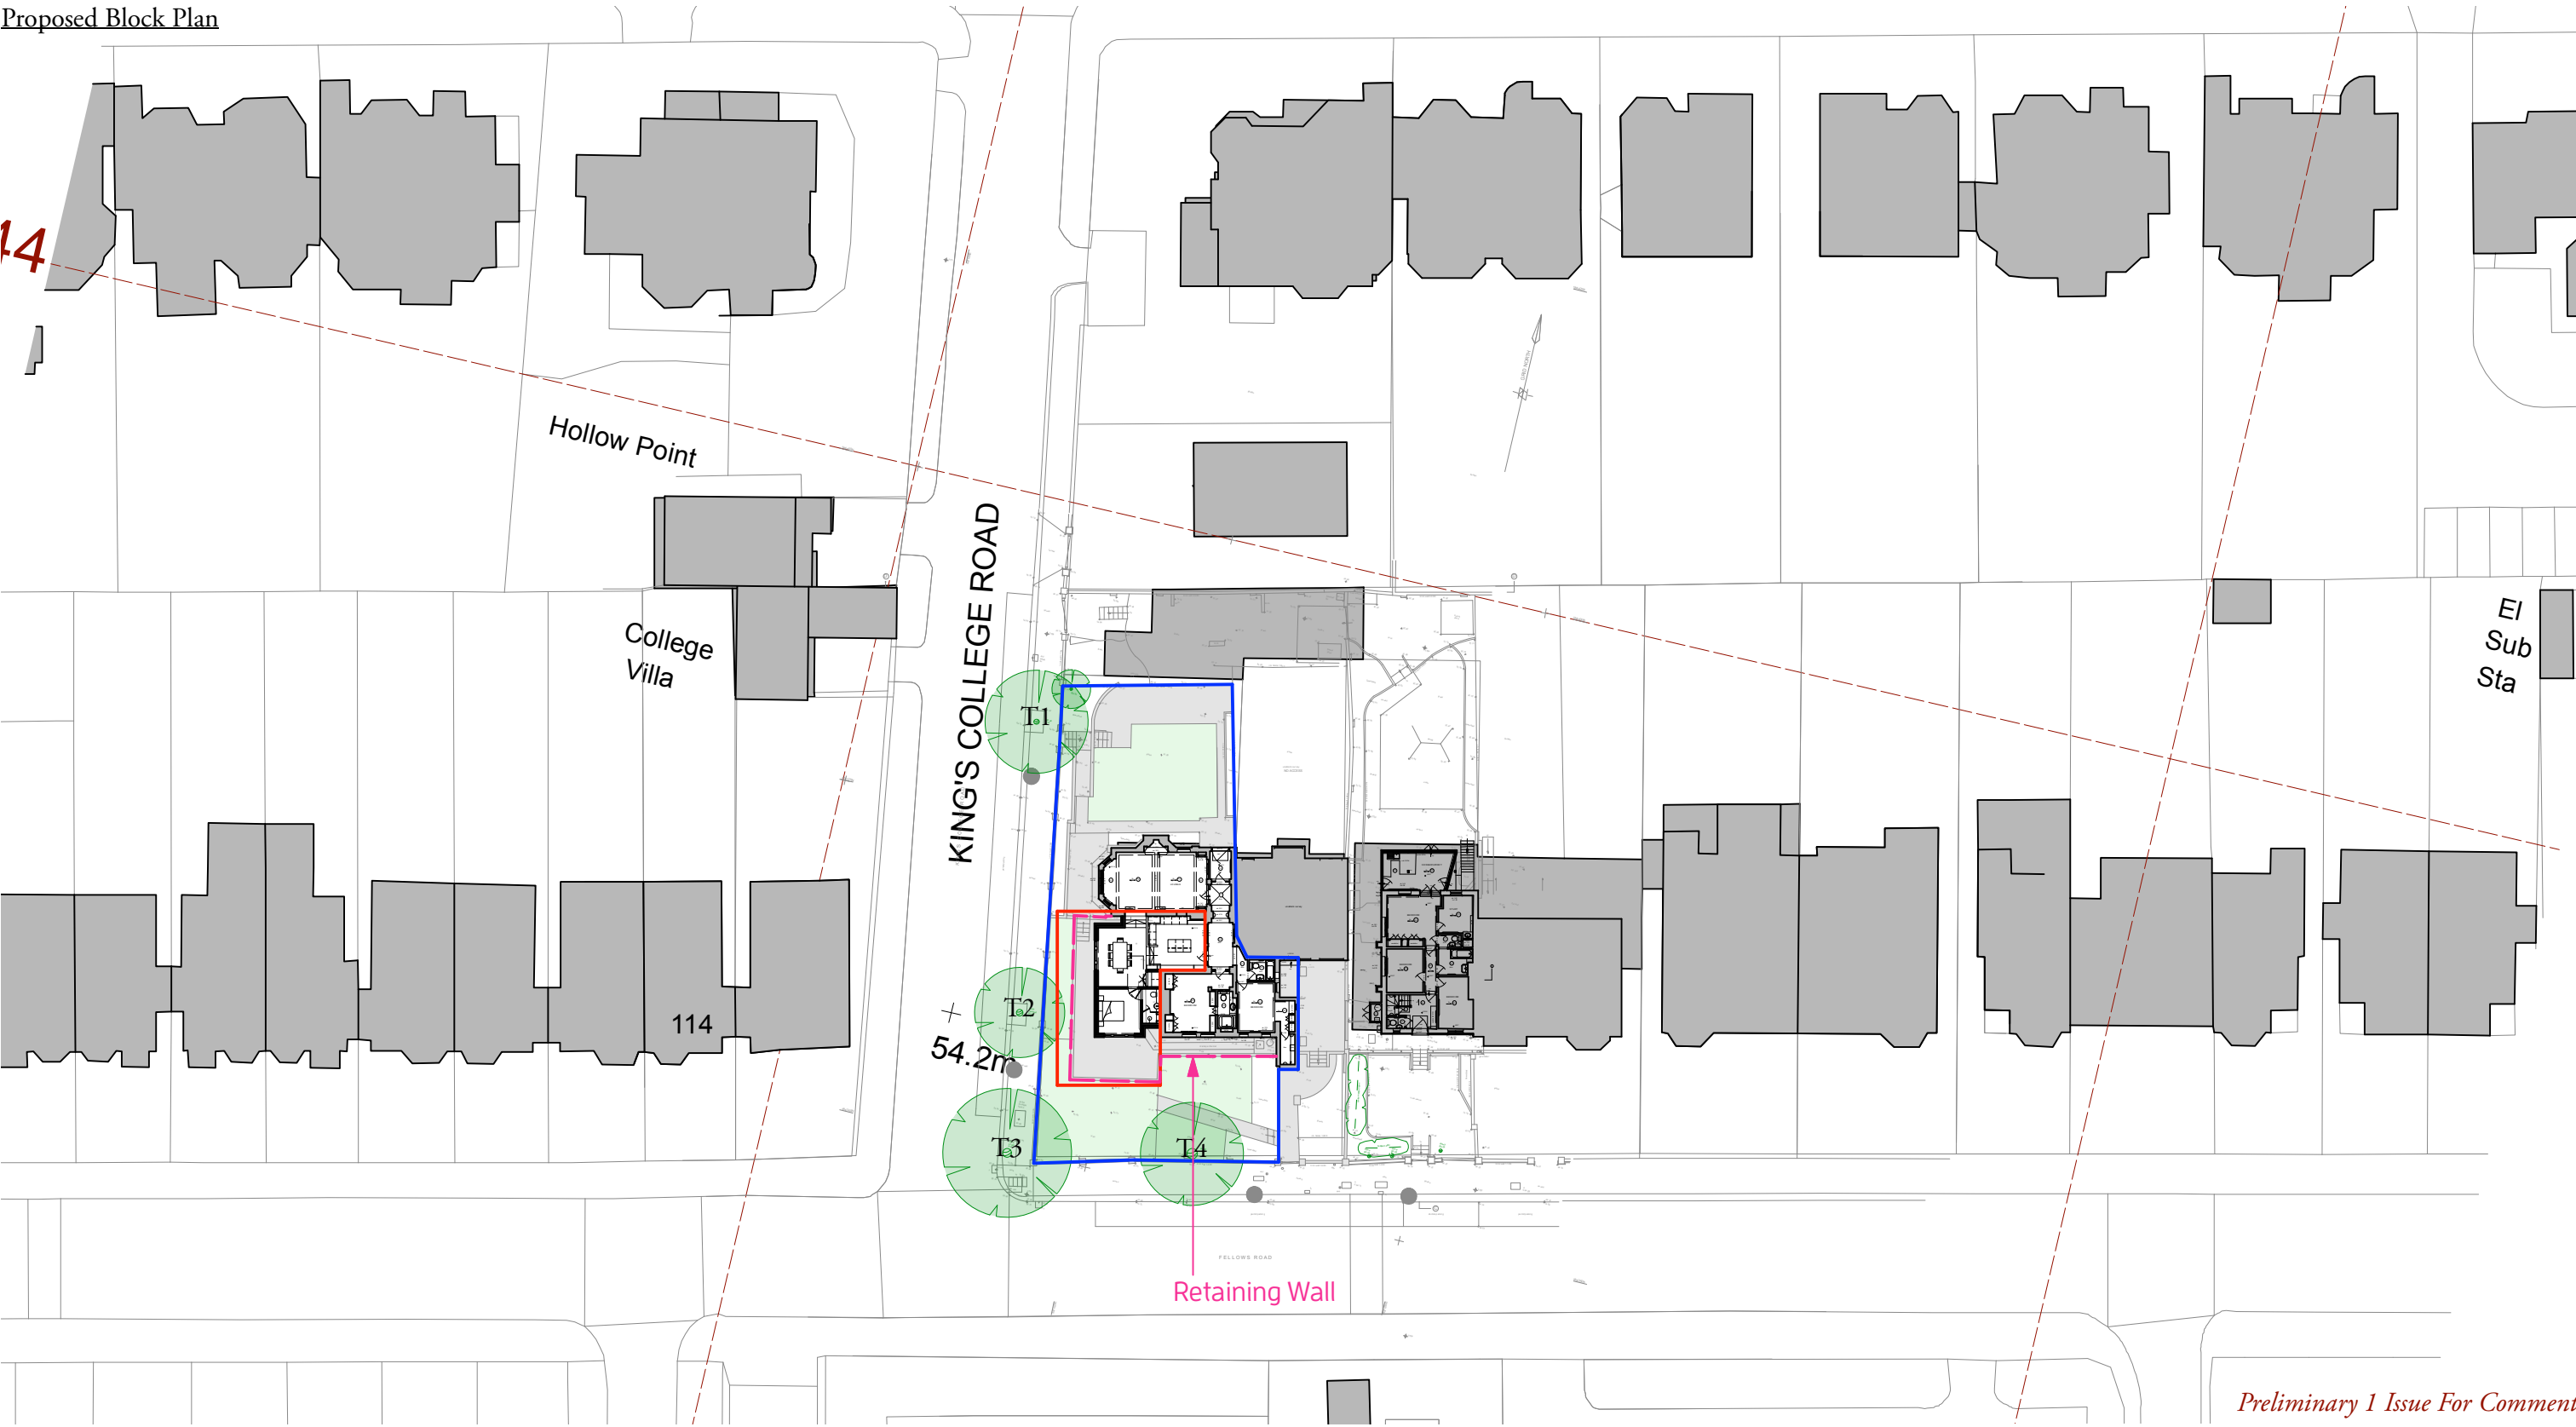

Preliminary 1 Issue For Comment


Christopher Tredway Architects

The Studio, 184 Colne Road, Twickenham, Middlesex TW2 6RE.
E Mail: office@chirstredway.co.uk Phone: +4 4 (0)20 7101 9336


Flat 1, 102 Fellows Road

Site: Flat 1, 102 Fellows Road, Belsize Park, London NW3 3JH. Job No: 068
Drawing No: 068 / AP_01
Title: Proposed Block Plan Revision: A
Date: 22/09/2021 Scale: 1:500 @ 100% A3 L

© Christopher Tredway Architects Ltd. 2021

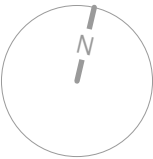

Proposed Site Plan

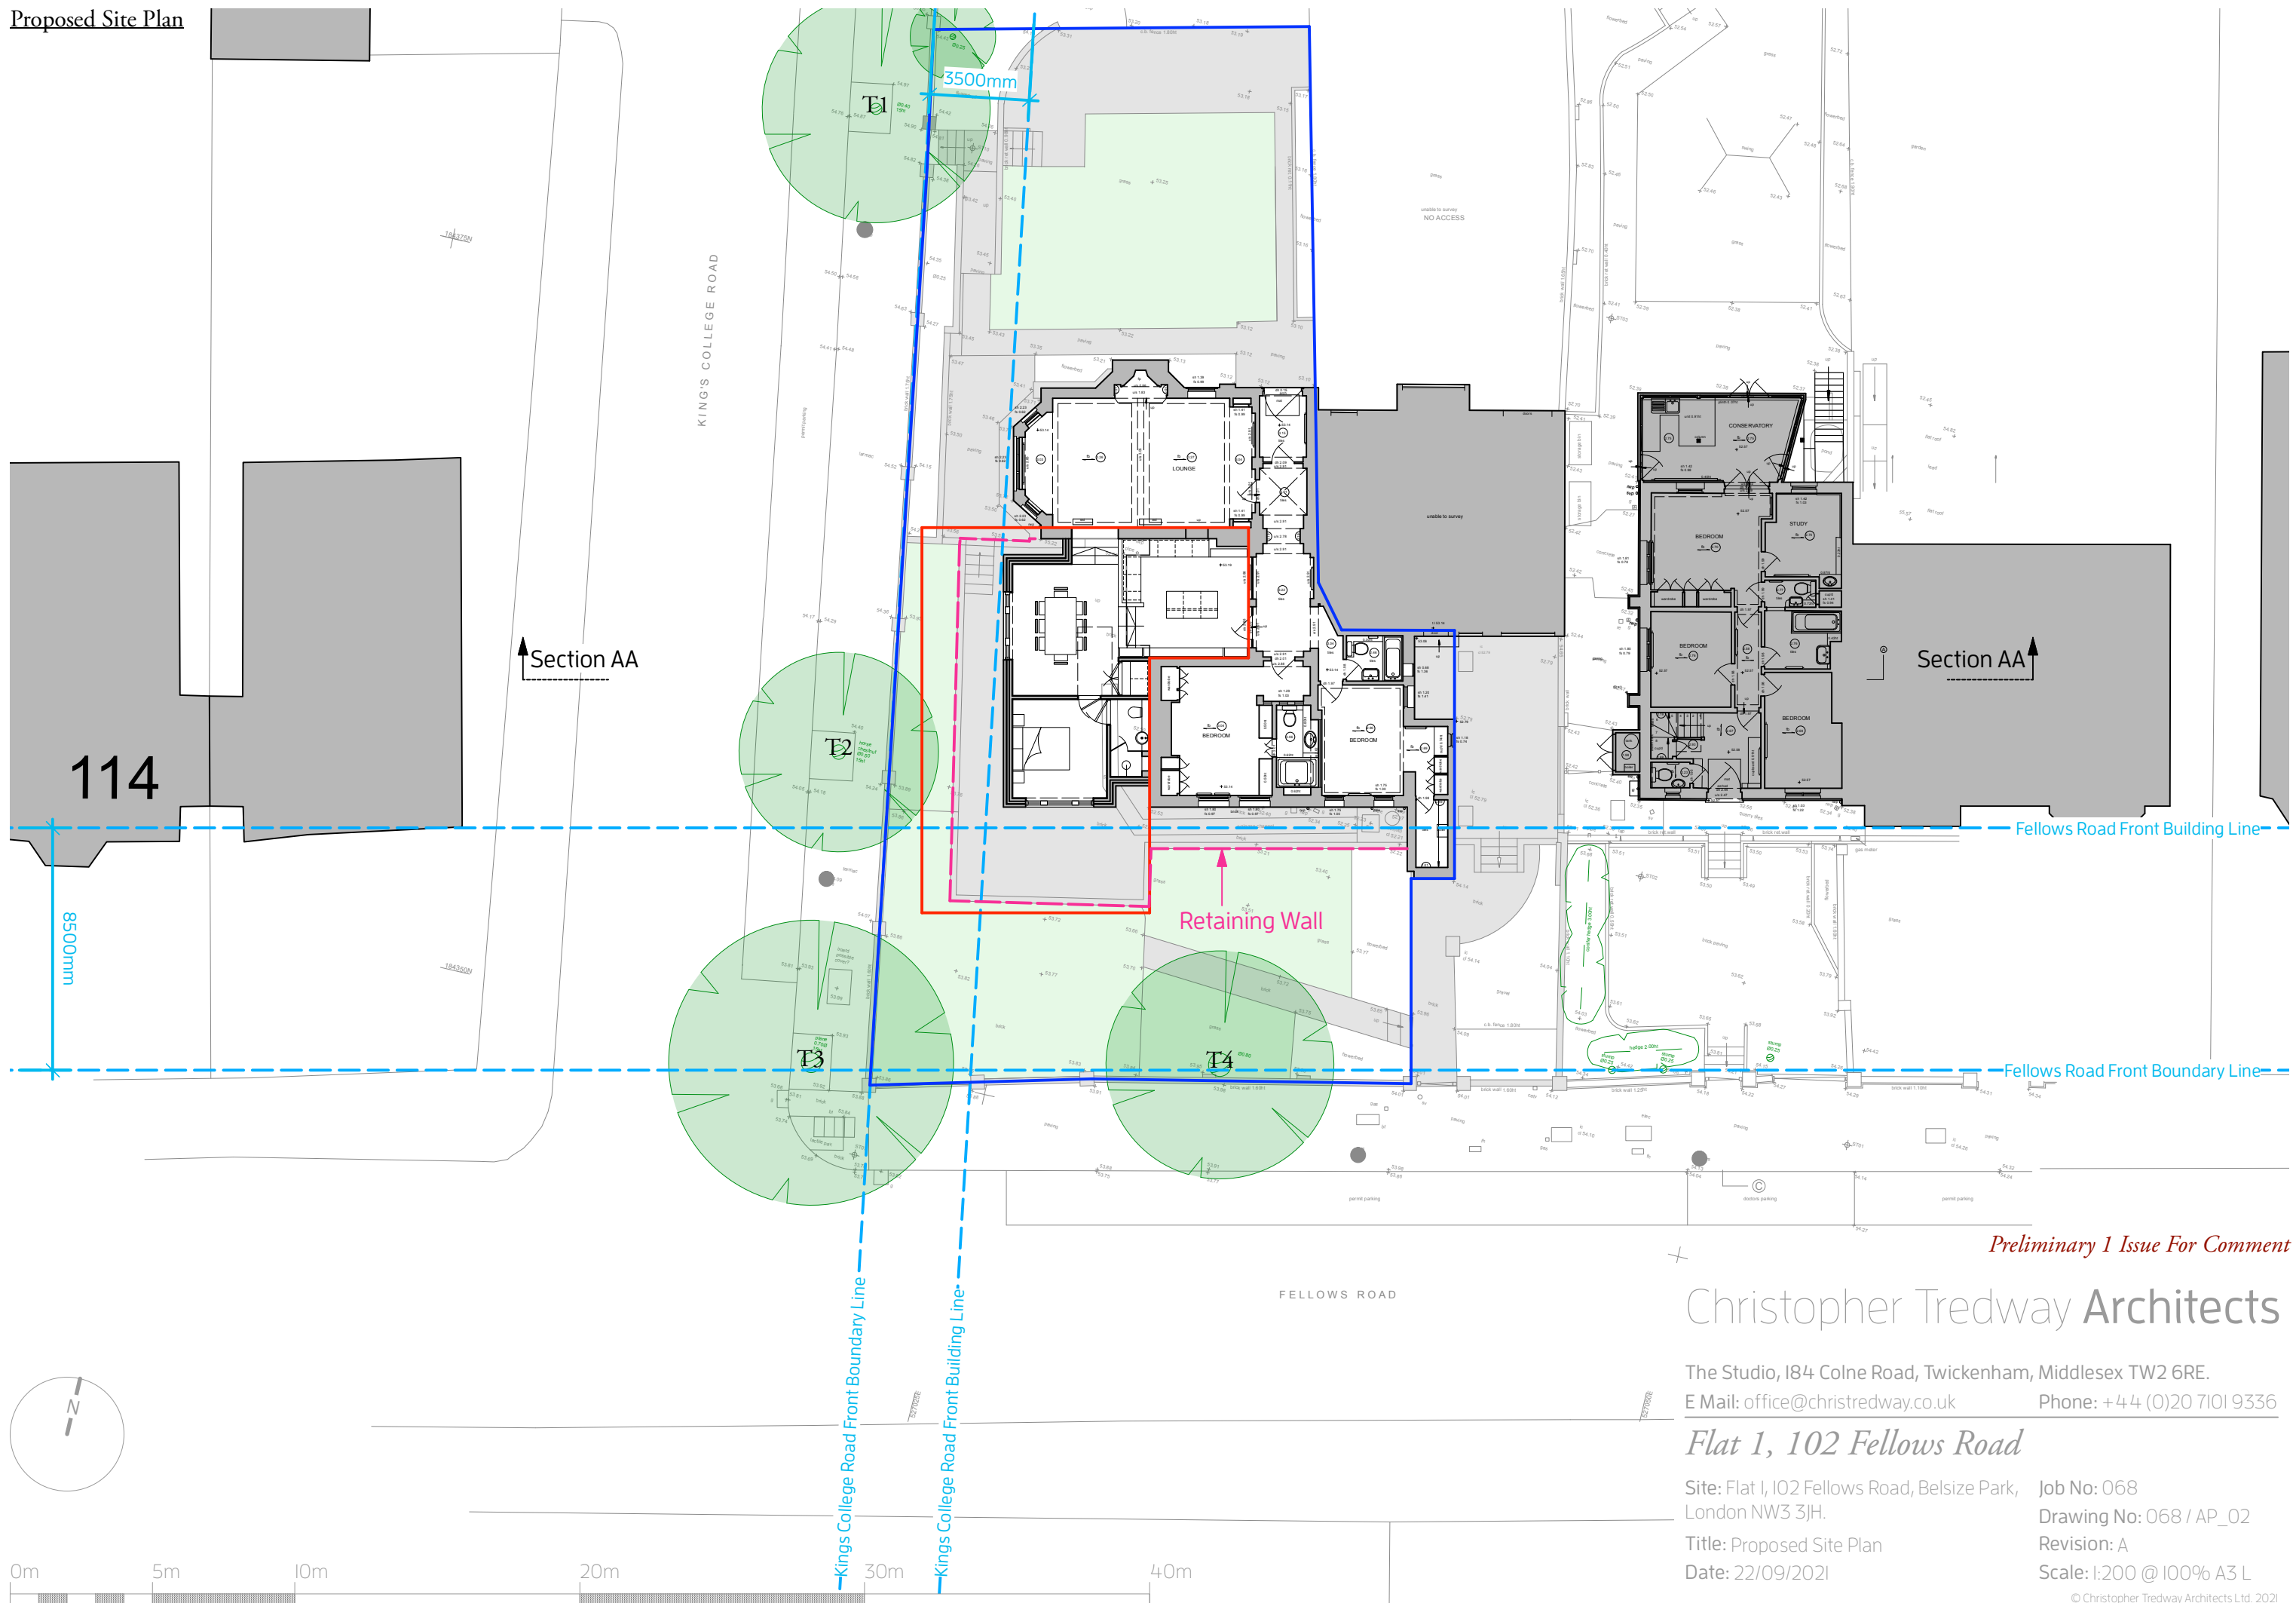

Preliminary 1 Issue For Comment

Christopher Tredway Architects

The Studio, 184 Colne Road, Twickenham, Middlesex TW2 6RE.

E Mail: office@christredway.co.uk Phone: +44 (0)20 7101 9336

Flat 1, 102 Fellows Road

Site: Flat 1, 102 Fellows Road, Belsize Park,
London NW3 3JH.

Job No: 068

Drawing No: 068 / AP_02

Title: Proposed Site Plan


Revision: A

Date: 22/09/2021

Scale: 1:200 @ 100% A3 L

© Christopher Tredway Architects Ltd. 2021

Proposed Lower Ground Floor Plan

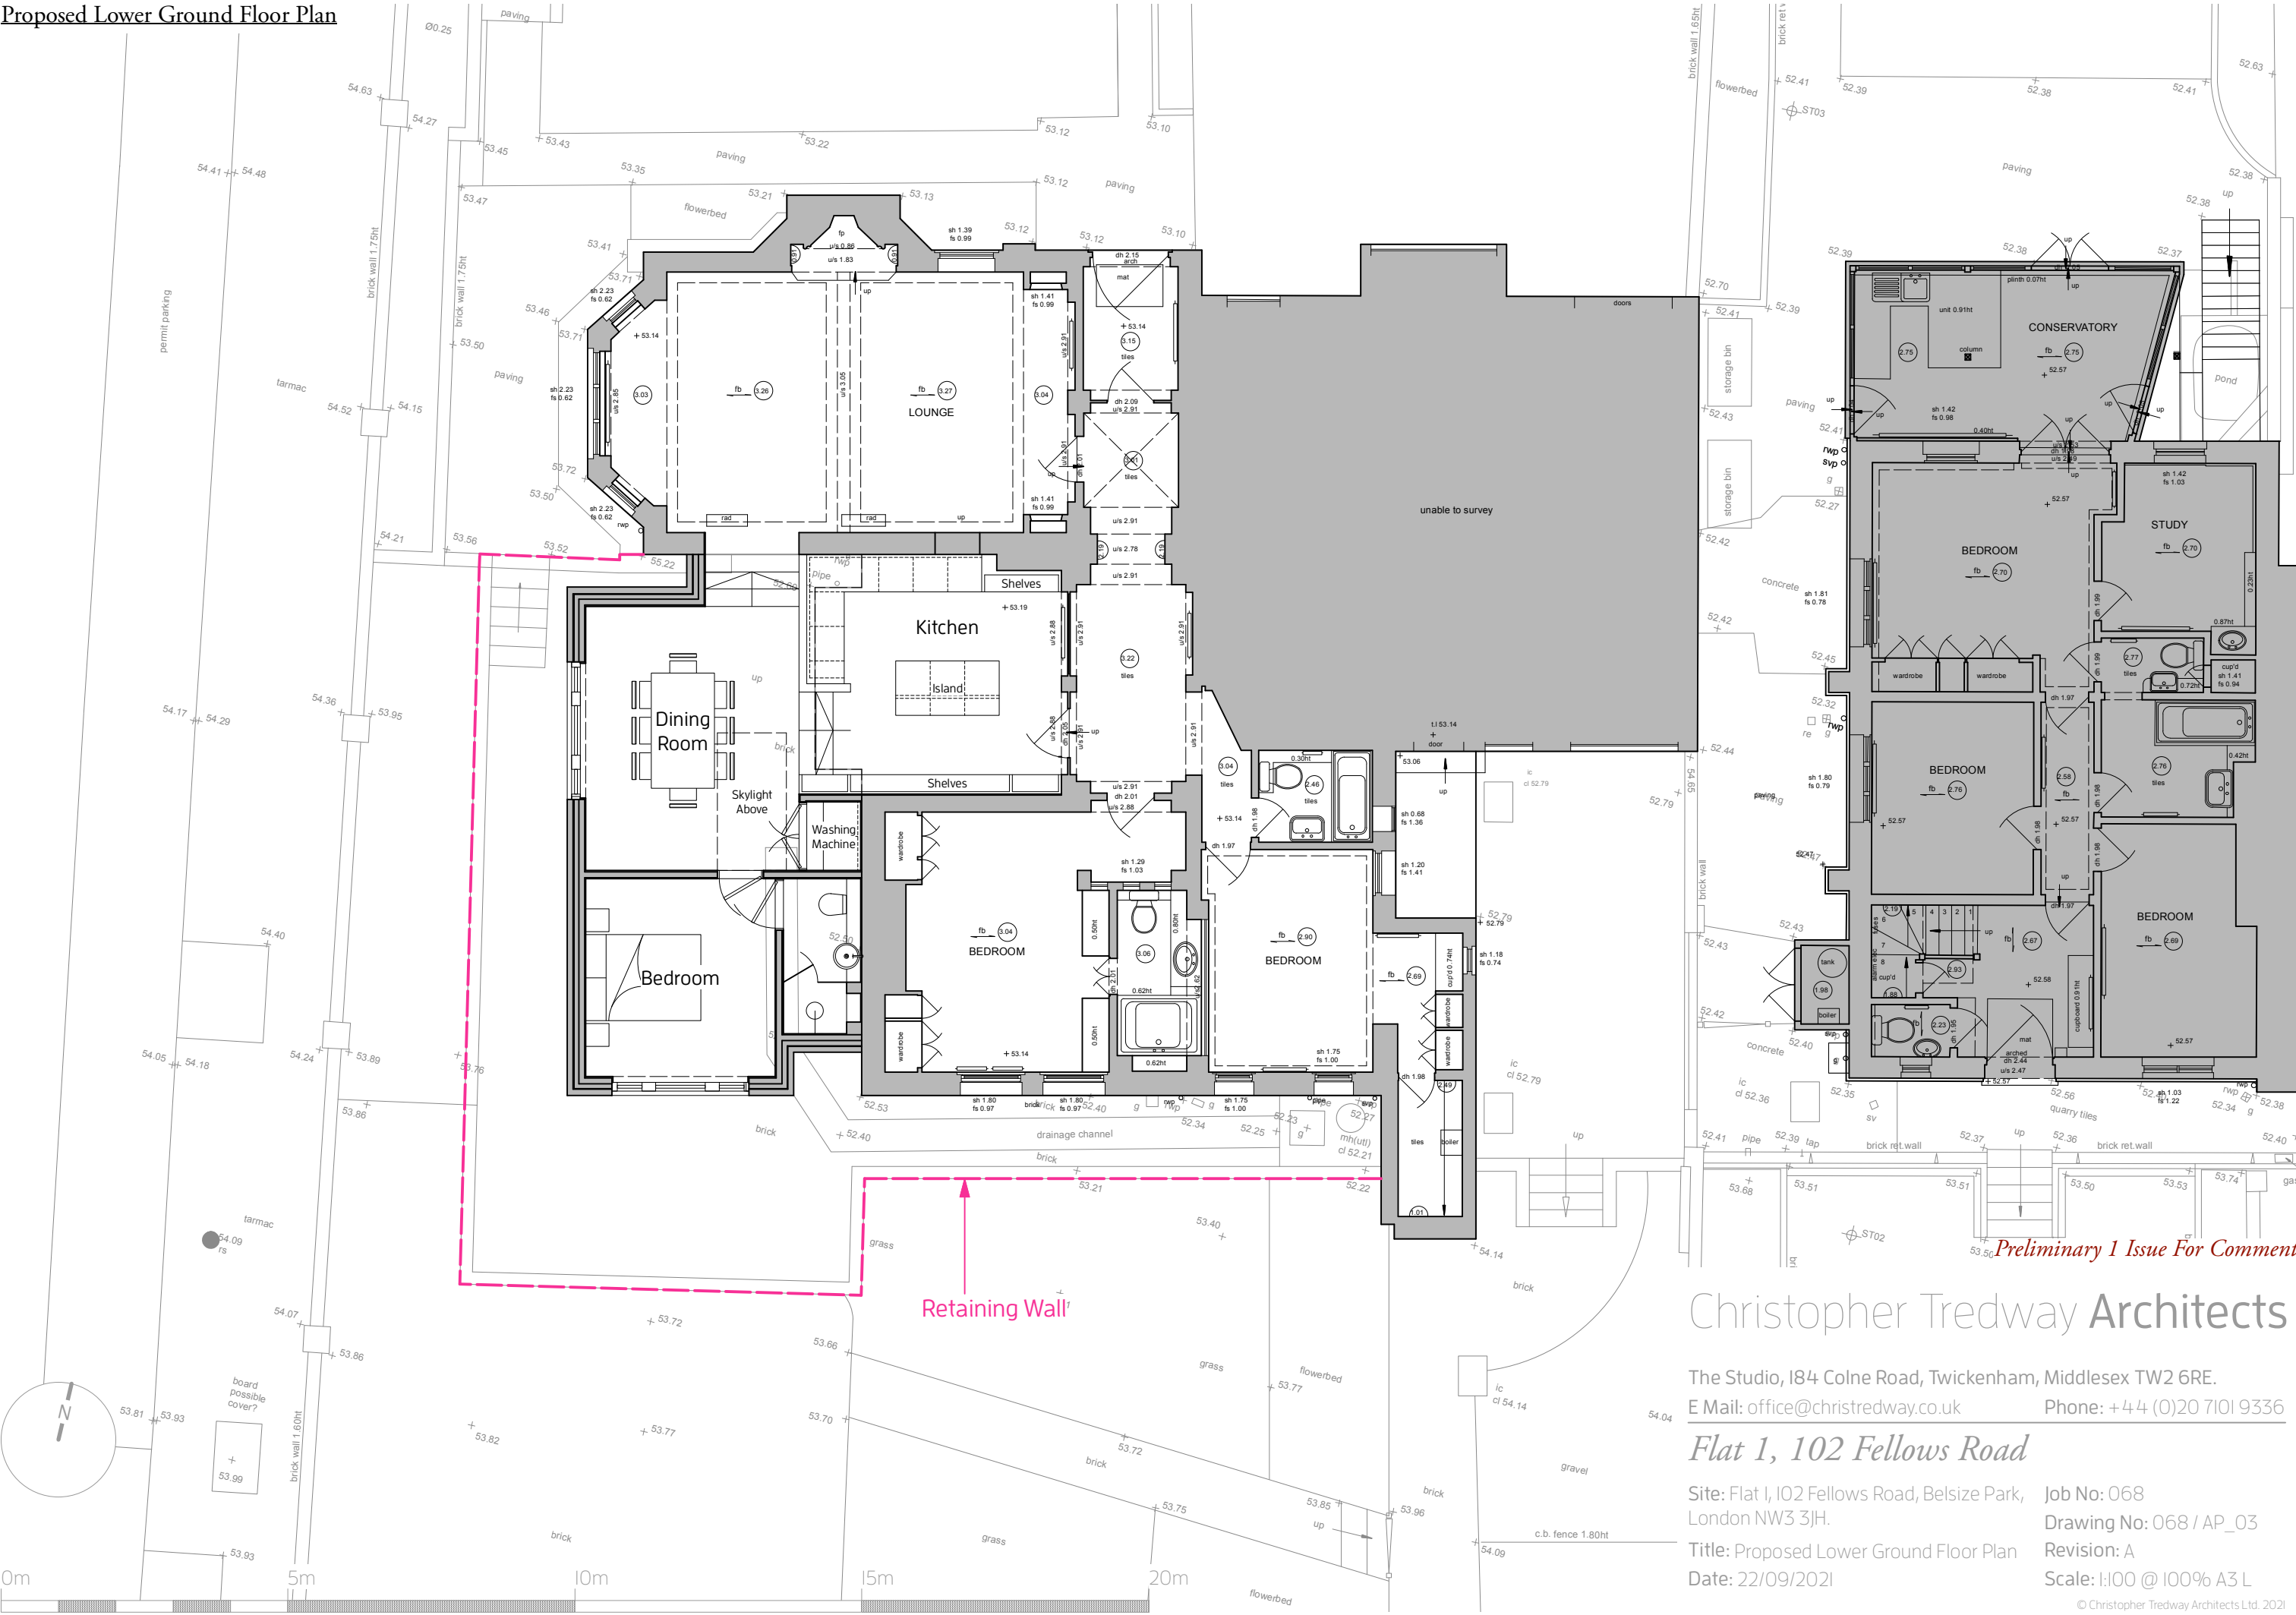

Preliminary 1 Issue For Comment

Christopher Tredway Architects


The Studio, I84 Colne Road, Twickenham, Middlesex TW2 6RE.
E Mail: office@christredway.co.uk Phone: +4 4 (0)20 7101 9336

Flat 1, 102 Fellows Road

Site: Flat 1, 102 Fellows Road, Belsize Park, London NW3 3JH. Job No: 068
Drawing No: 068 / AP_03
Title: Proposed Lower Ground Floor Plan Revision: A
Date: 22/09/2021 Scale: 1:100 @ 100% A3 L

© Christopher Tredway Architects Ltd. 2021

Proposed Roof Plan

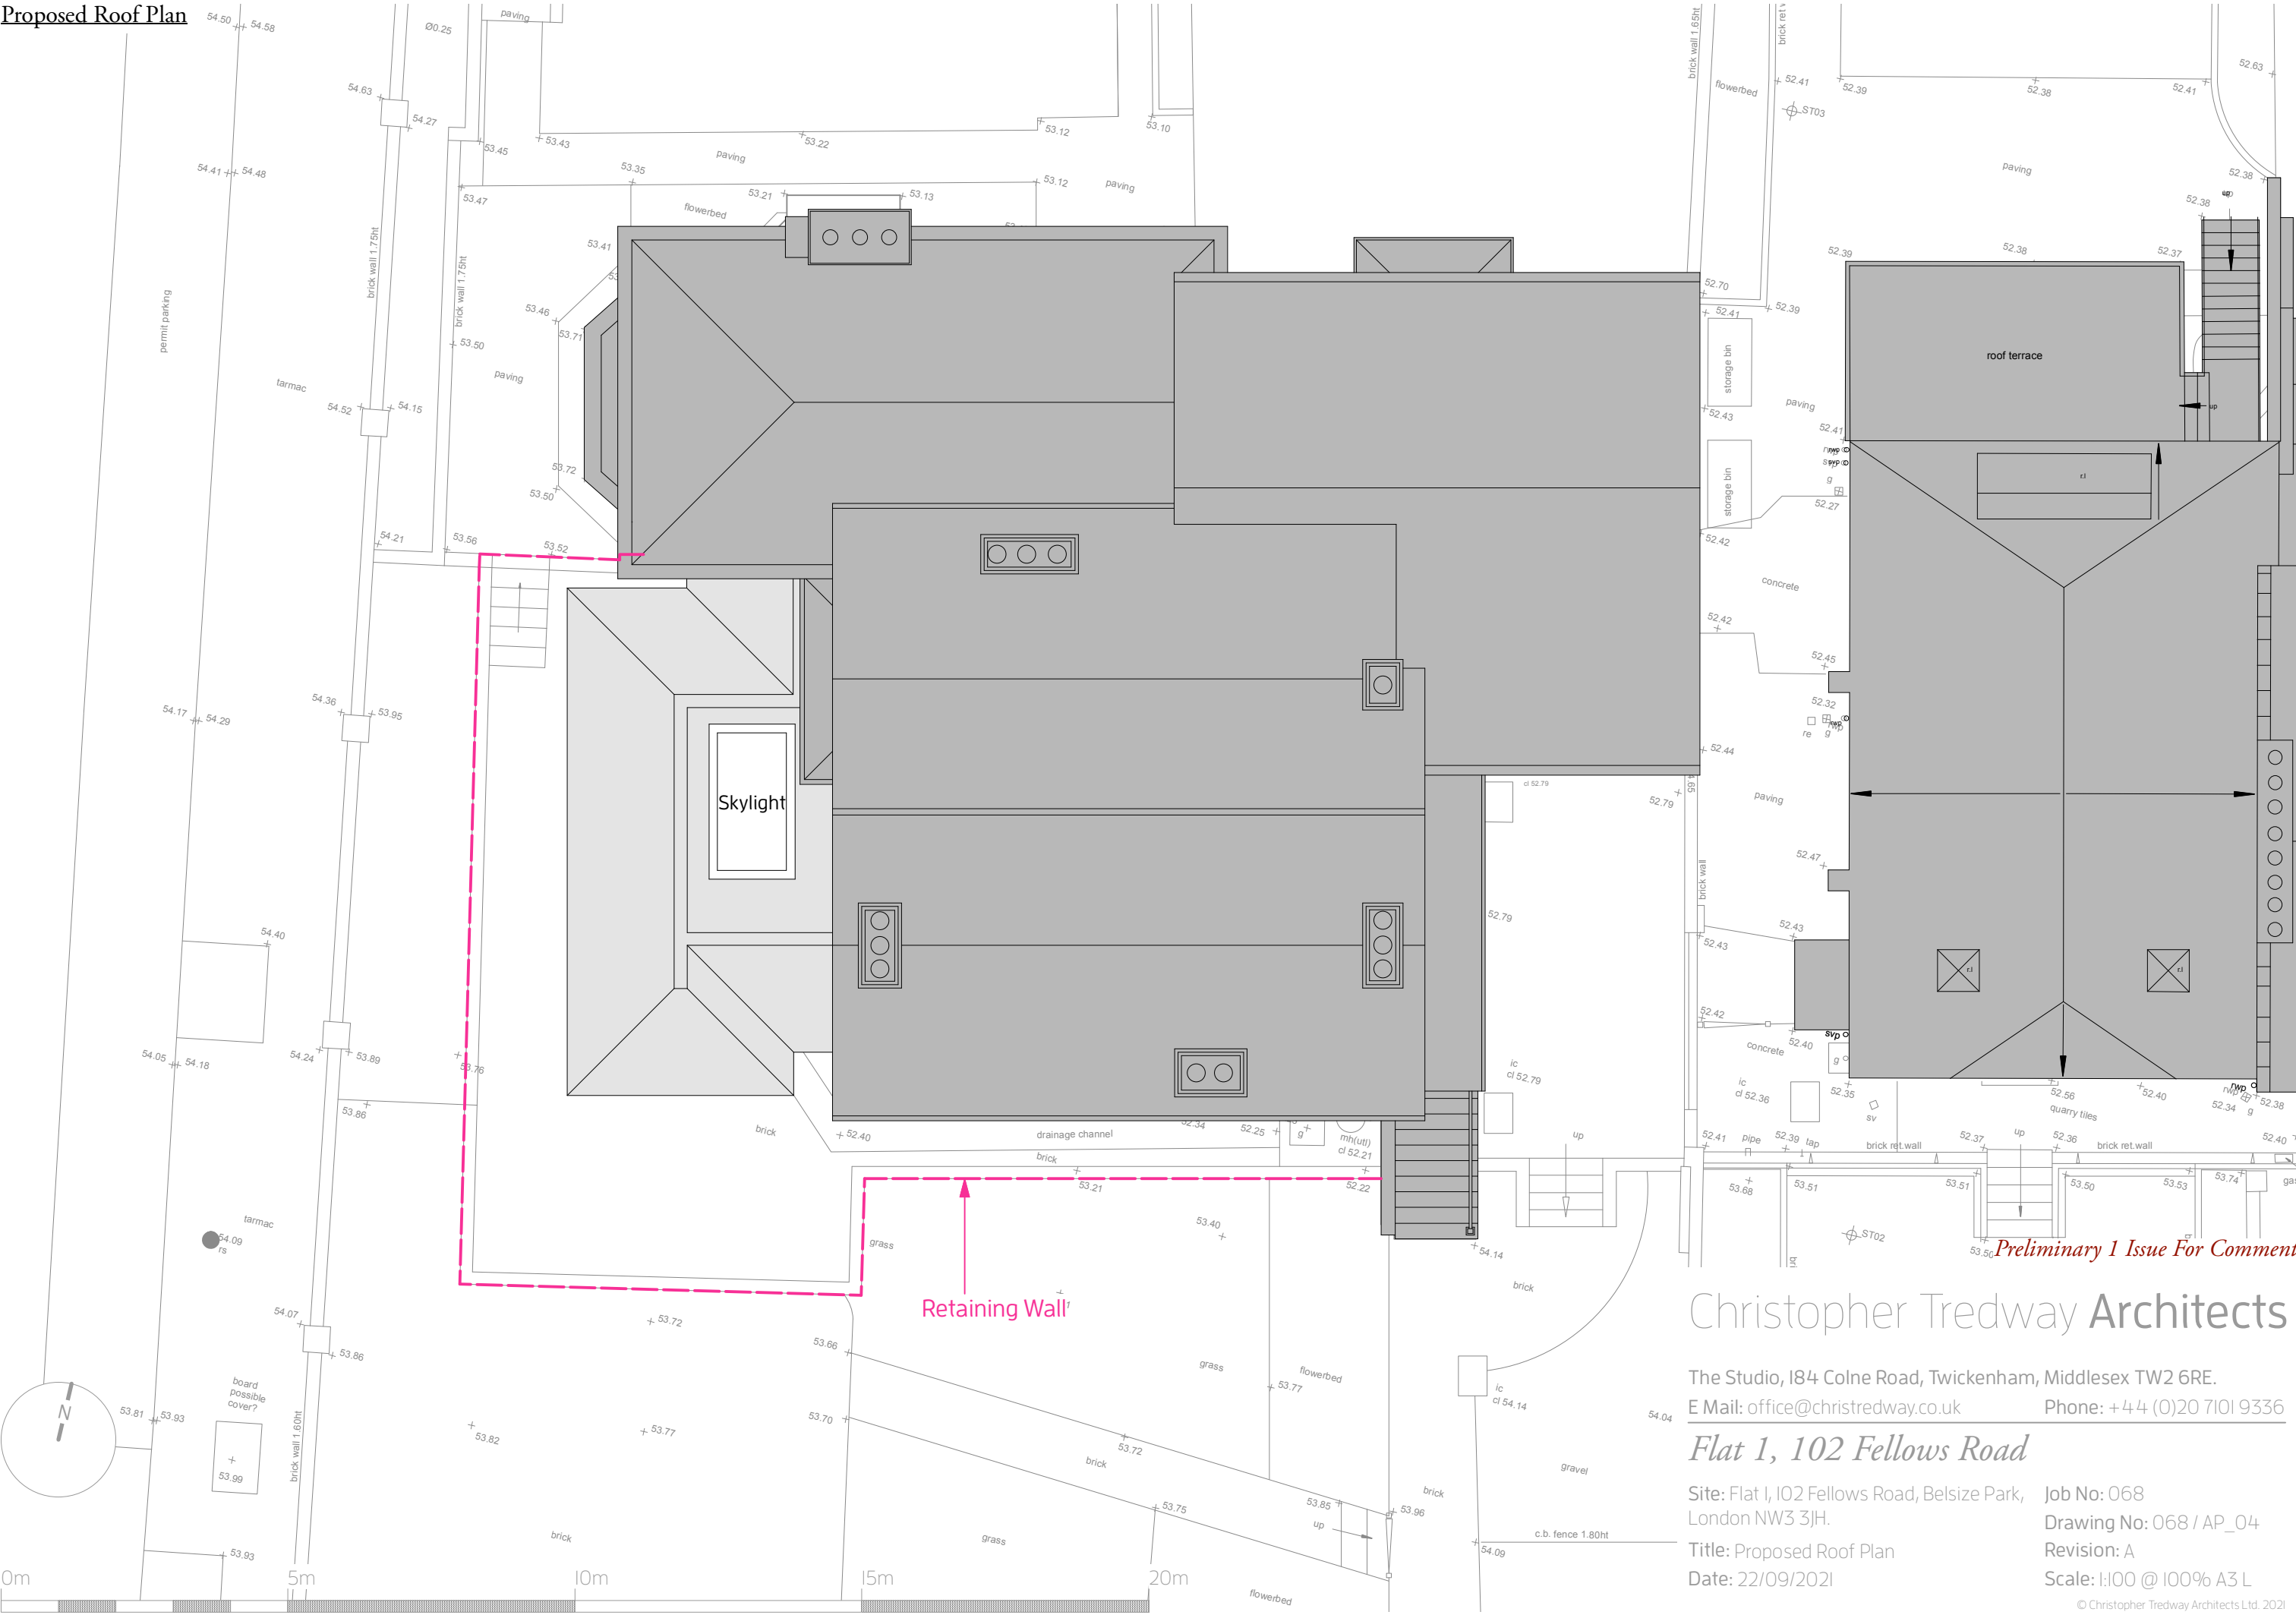

Preliminary 1 Issue For Comment

Christopher Tredway Architects

The Studio, I84 Colne Road, Twickenham, Middlesex TW2 6RE.
E Mail: office@christredway.co.uk Phone: + 4 4 (0)20 7101 9336

Flat 1, 102 Fellows Road

Site: Flat I, IO2 Fellows Road, Belsize Park, London NW3 3JH. Job No: 068
Drawing No: 068 / AP_04
Title: Proposed Roof Plan Revision: A
Date: 22/09/2021 Scale: I:I00 @ I00% A3 L

© Christopher Tredway Architects Ltd. 2021

Proposed Street (Fellows Road) Elevation




+ 48.00 m AOD

Proposed Street (Kings College Road) Elevation



+ 48.00 m AOD

 

Preliminary 1 Issue For Comment

Christopher Tredway Architects

The Studio, 184 Colne Road, Twickenham, Middlesex TW2 6RE.
E Mail: office@christredway.co.uk Phone: +44 (0)20 7101 9336

Flat 1, 102 Fellows Road

Site: Flat 1, 102 Fellows Road, Belsize Park, London NW3 3JH.
Title: Proposed Street Elevations
Date: 22/09/2021
Job No: 068
Drawing No: 068 / AP_05
Revision: A
Scale: 1:200 @ 100% A3 L

Proposed Front (Fellows Road) Elevation



+ 48.00 m AOD

Preliminary 1 Issue For Comment


Christopher Tredway Architects


The Studio, 184 Colne Road, Twickenham, Middlesex TW2 6RE.
E Mail: office@christredway.co.uk Phone: +44 (0)20 7101 9336

Flat 1, 102 Fellows Road

Site: Flat 1, 102 Fellows Road, Belsize Park, London NW3 3JH. Job No: 068
Drawing No: 068 / AP_06
Title: Proposed Front Elevation Revision: A
Date: 22/09/2021 Scale: 1:100 @ 100% A3 L

© Christopher Tredway Architects Ltd. 2021

 

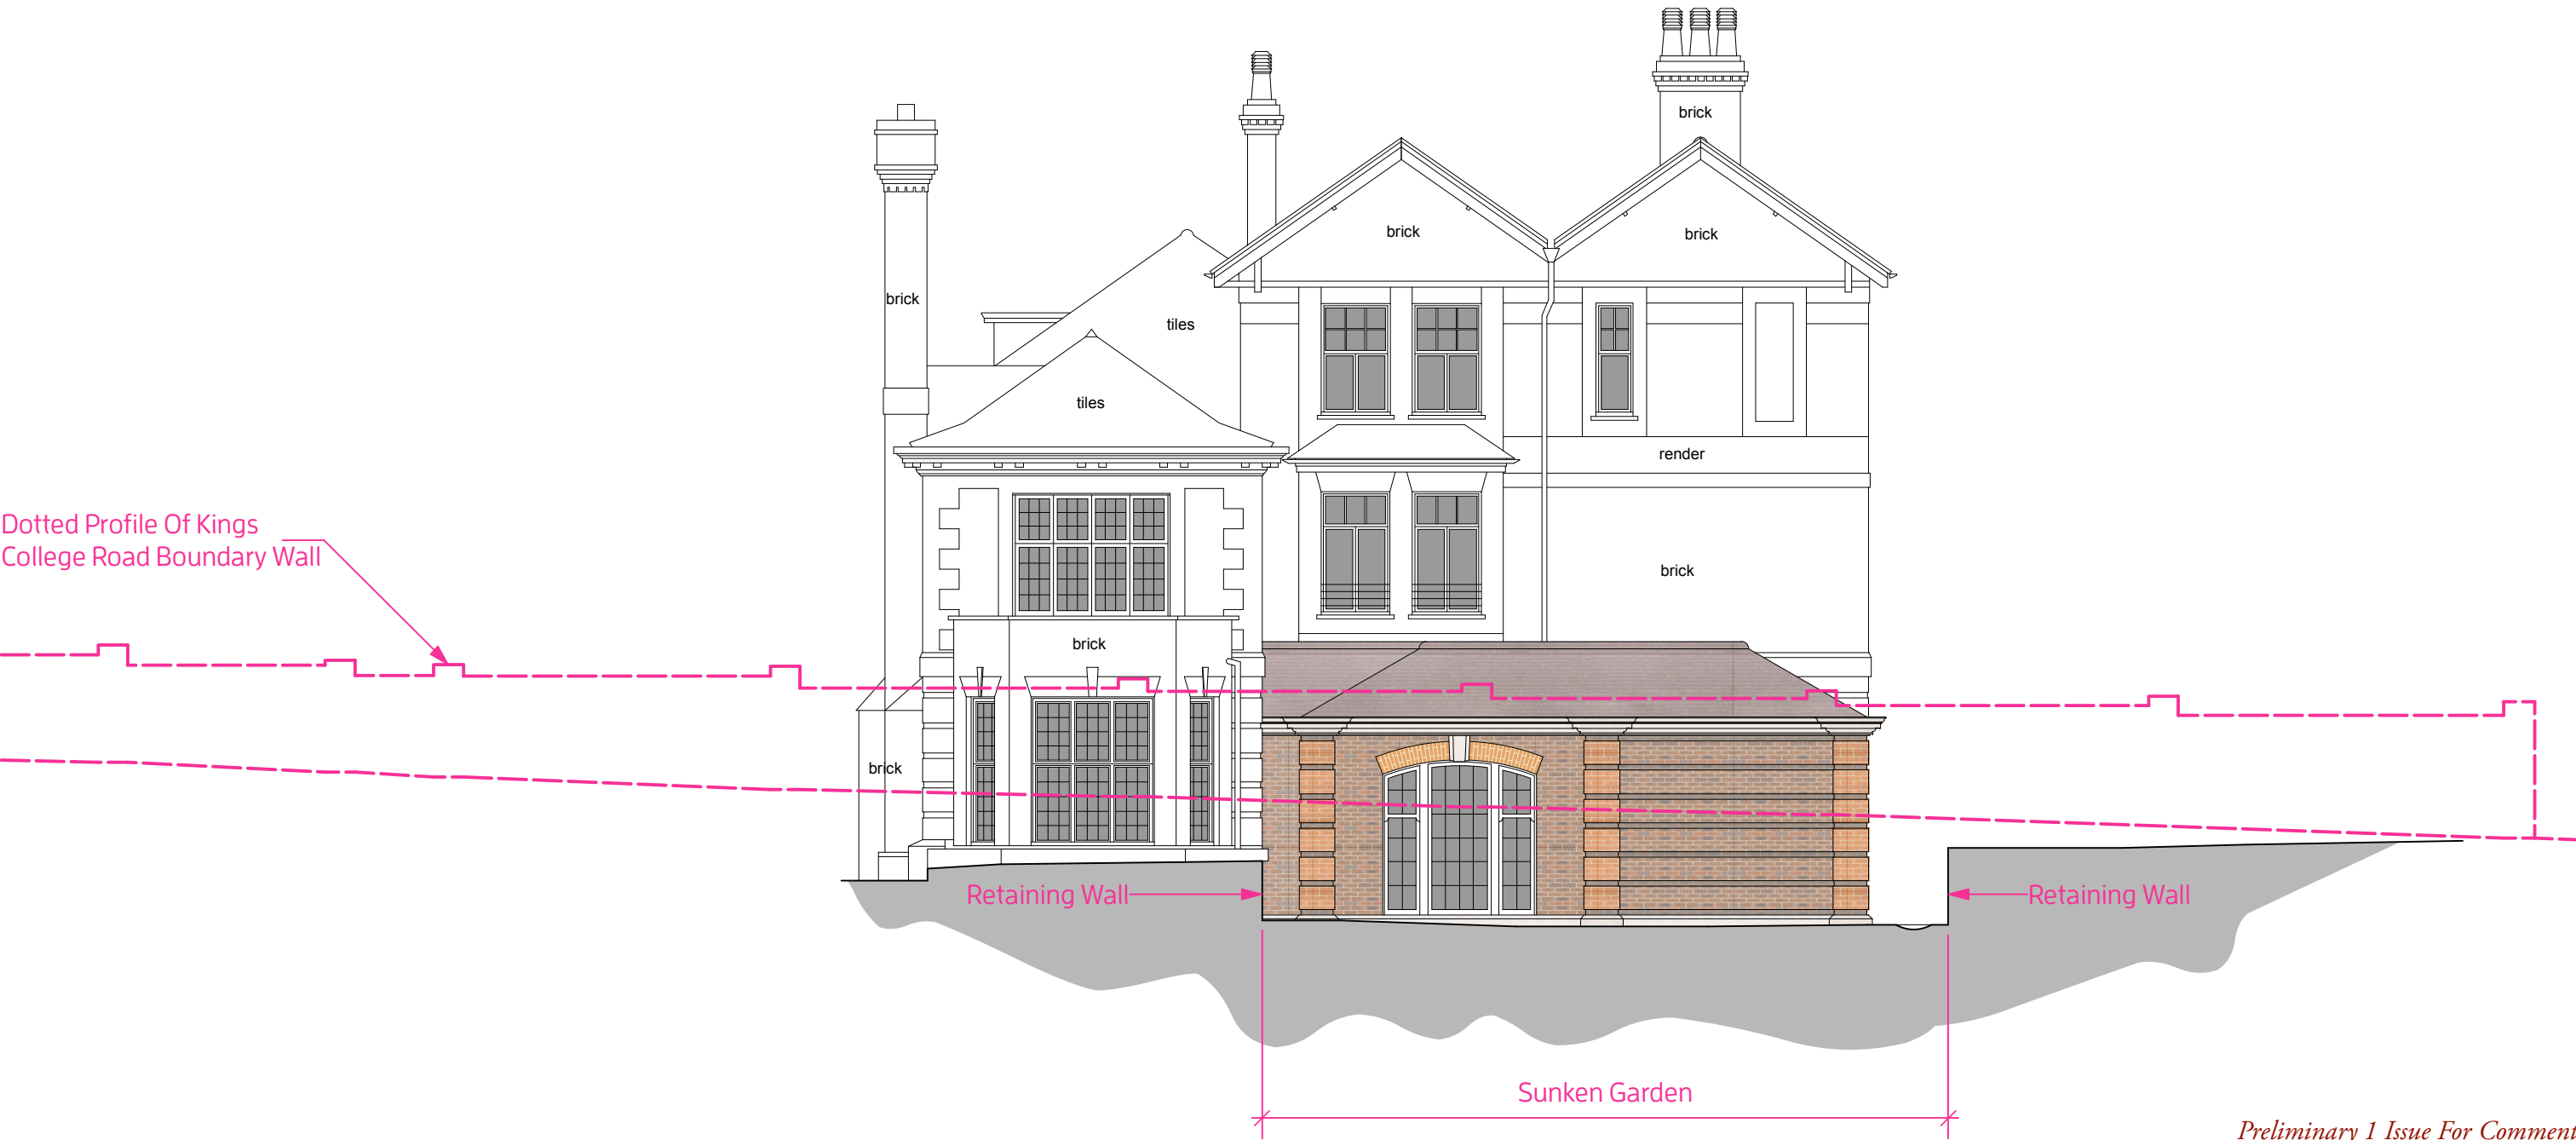

+ 48.00 m AOD.

Christopher Tredway Architects

The Studio, 184 Colne Road, Twickenham, Middlesex TW2 6RE.
E Mail: office@christredway.co.uk Phone: +44 (0)20 7101 9336

Flat 1, 102 Fellows Road

Site: Flat 1, 102 Fellows Road, Belsize Park, London NW3 3JH. Job No: 068
Drawing No: 068 / AP_07
Title: Proposed Side Elevation I Revision: A
Date: 22/09/2021 Scale: 1:100 @ 100% A3 L
© Christopher Tredway Architects Ltd. 2021



Proposed Rear Elevation



Preliminary 1 Issue For Comment

+ 48.00 m AOD

Christopher Tredway Architects


The Studio, 184 Colne Road, Twickenham, Middlesex TW2 6RE.
E Mail: office@christredway.co.uk Phone: +44 (0)20 7101 9336

Flat 1, 102 Fellows Road

Site: Flat 1, 102 Fellows Road, Belsize Park, London NW3 3JH. Job No: 068
Drawing No: 068 / AP_08
Title: Proposed Rear Elevation Revision: A
Date: 22/09/2021 Scale: 1:100 @ 100% A3 L

© Christopher Tredway Architects Ltd. 2021



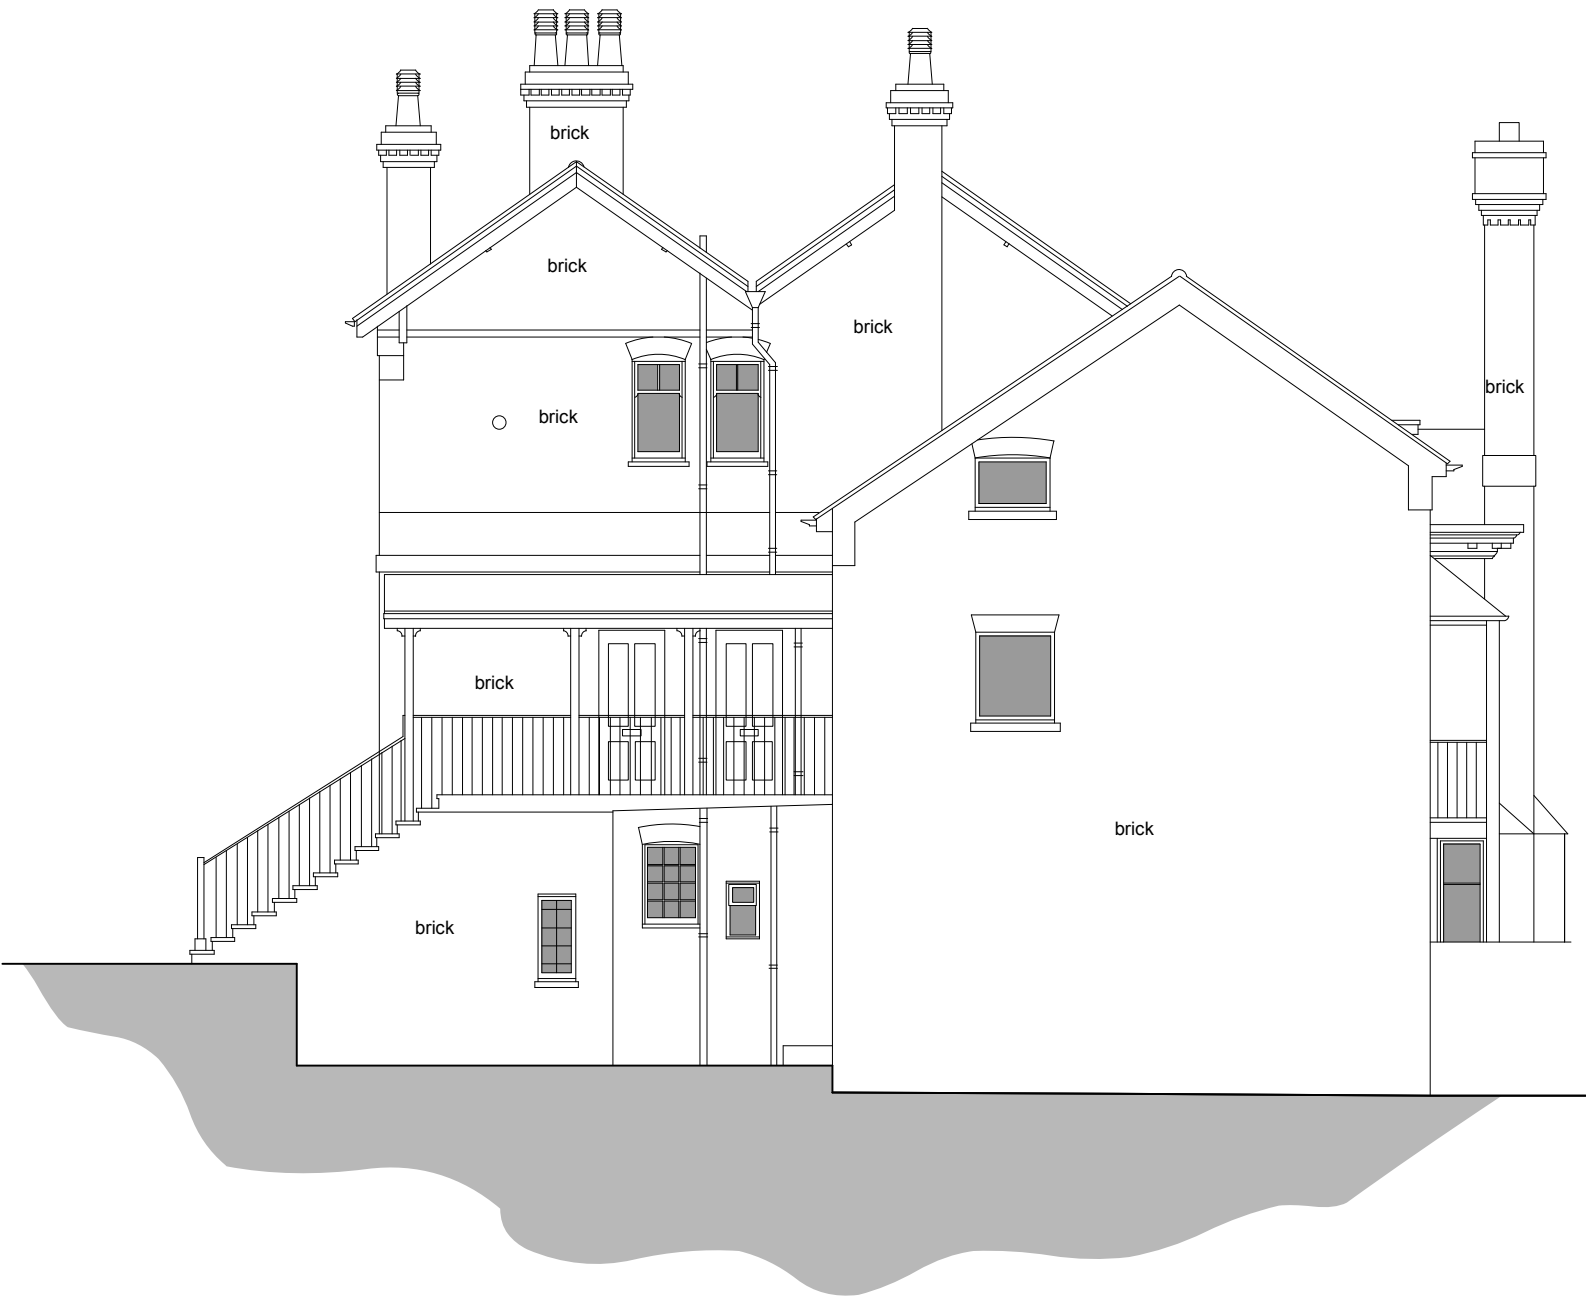

+ 48.00 m AOD

Preliminary 1 Issue For Comment

Christopher Tredway Architects

The Studio, 184 Colne Road, Twickenham, Middlesex TW2 6RE.
E Mail: office@christredway.co.uk Phone: +44 (0)20 7101 9336

Flat 1, 102 Fellows Road

Site: Flat 1, 102 Fellows Road, Belsize Park, London NW3 3JH.
Title: Proposed Side Elevation 2
Date: 22/09/2021
Job No: 068
Drawing No: 068 / AP_09
Revision: A
Scale: 1:100 @ 100% A3 L

© Christopher Tredway Architects Ltd. 2021



Proposed Section AA



Preliminary 1 Issue For Comment

+ 48.00 m AOD-

Christopher Tredway Architects

The Studio, 184 Colne Road, Twickenham, Middlesex TW2 6RE.

E Mail: office@christredway.co.uk

Phone: +44 (0)20 7101 9336

Flat 1, 102 Fellows Road

Site: Flat 1, 102 Fellows Road, Belsize Park,
London NW3 3JH.

Job No: 068

Drawing No: 068 / AP_IO

Title: Proposed Section AA

Revision: A

Date: 22/09/2021

Scale: 1:100 @ 100% A3 L

© Christopher Tredway Architects Ltd. 2021

