

Project: 12 Churck Row
 NW3

Drawing Title: Rear Terrace - Proposed
 New Light Well Grille


Scale: 1:20 @ A3

Date: 15th November 2021

Drawn By: MC


Drawing Number: BN090-06 Rev:

Revisions: Date:

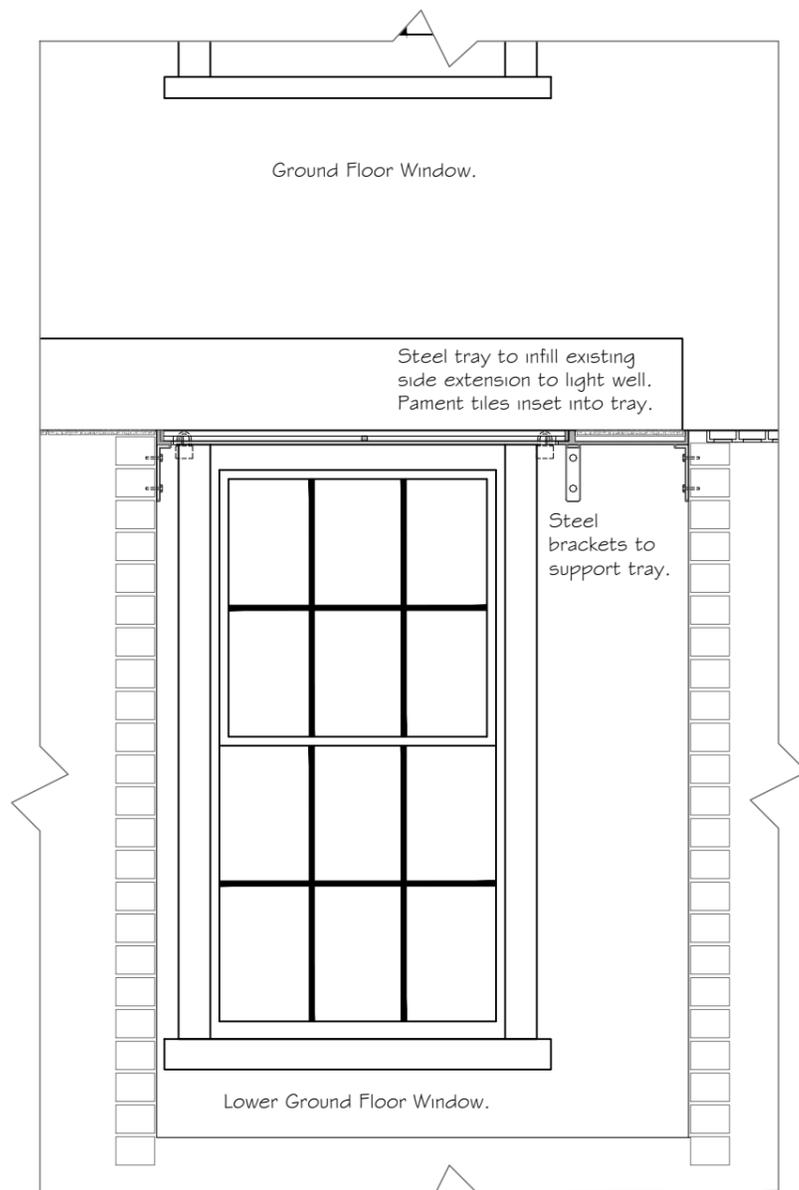


Proposed Lightwell Grate - Front Elevation.

Scale 1 : 20 @ A3

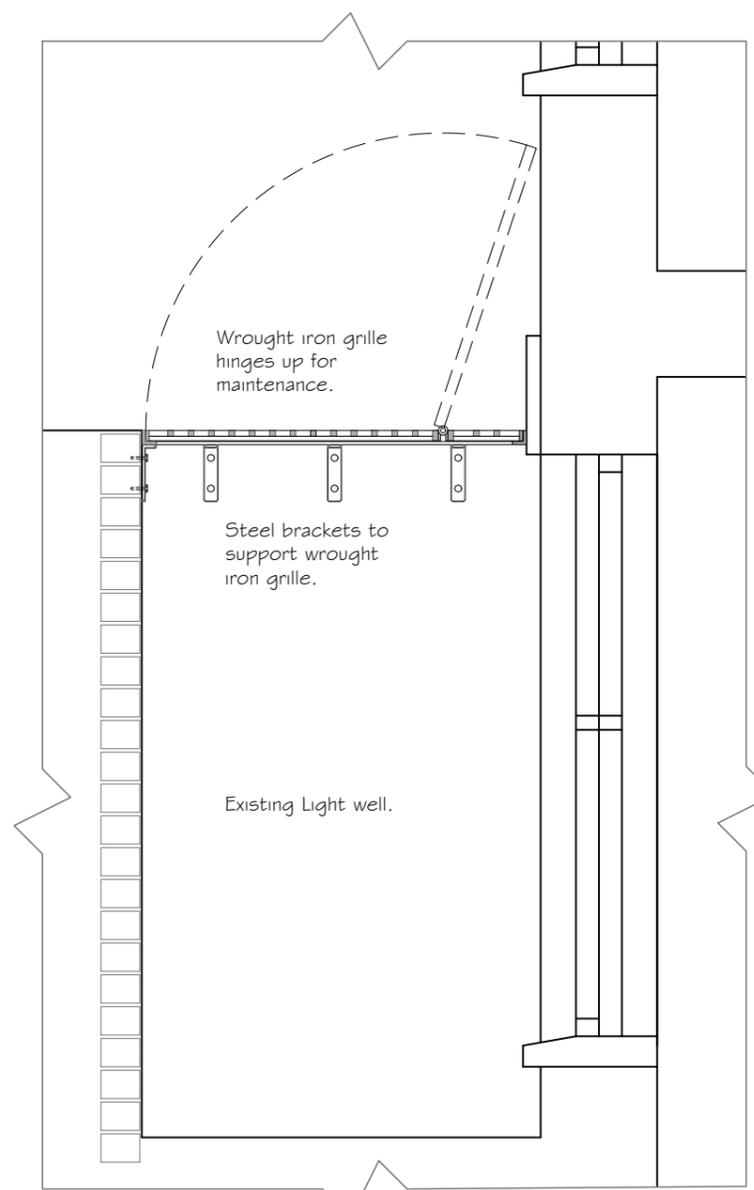


Proposed Lightwell Grate - Side Elevation.

Scale 1 : 20 @ A3

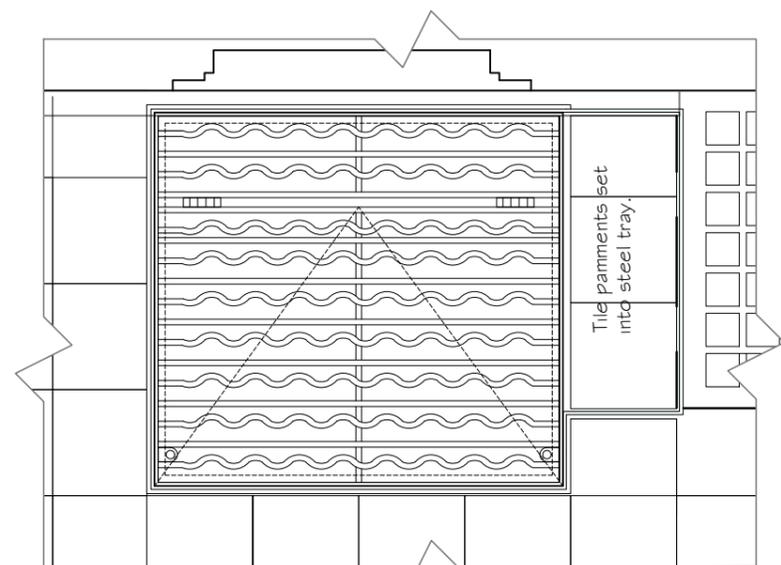

Plan - Proposed Grille.

Scale 1 : 20 @ A3

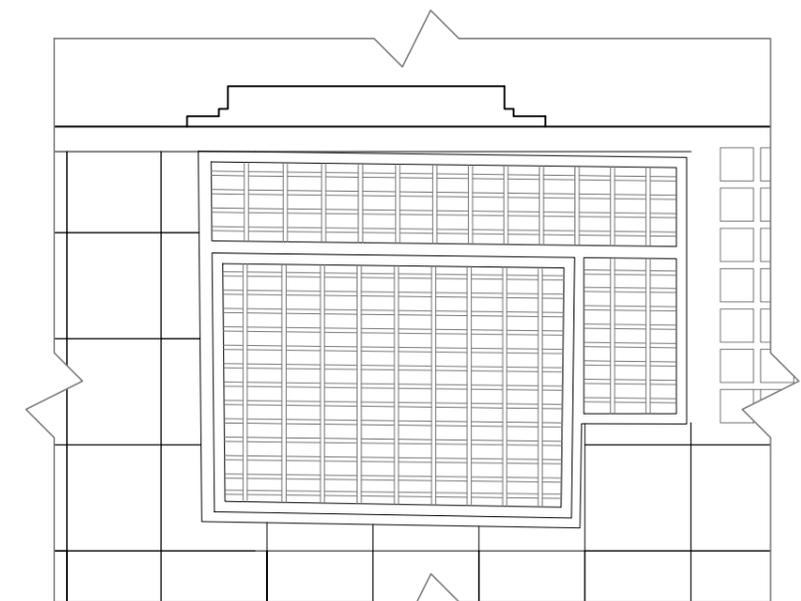

Plan - Existing Grille.

Scale 1 : 20 @ A3