



SECTION A

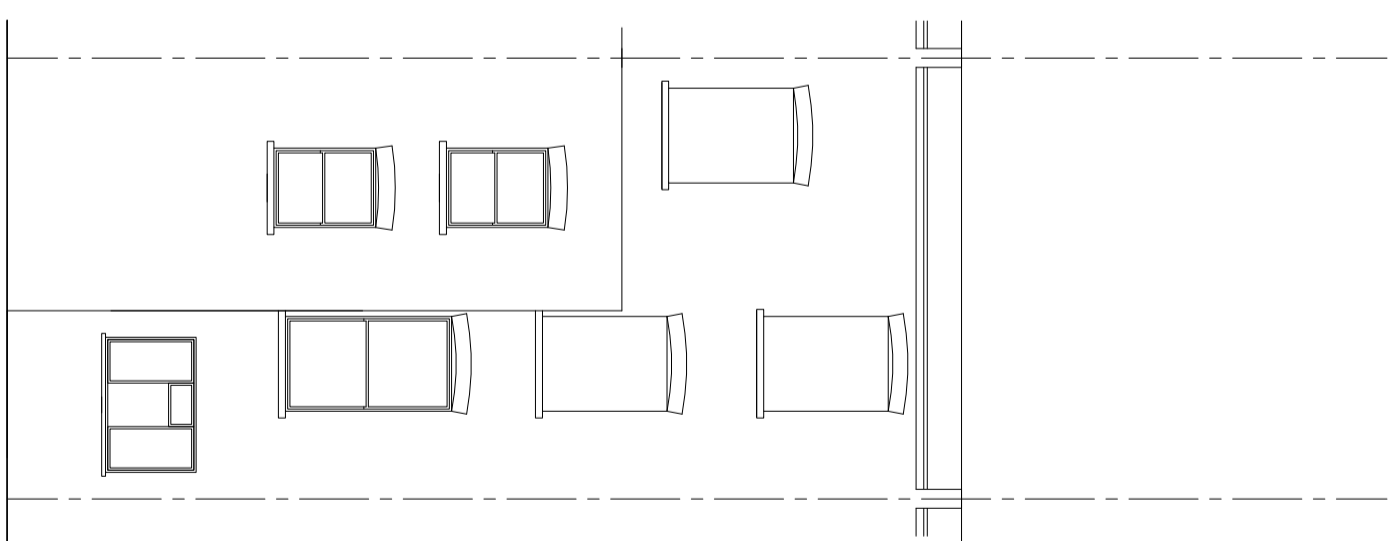


REAR ELEVATION

 

TITLE SURVEY DRAWINGS ADDRESS LOWER FLAT, 6 MAYGROVE ROAD LONDON NW6

CLIENT Mr. SCALE 1:100 @ A3 DATE NOV 2021

DRAWING NO. 211110/03 REV.

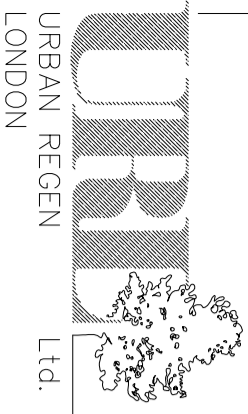

Ltd.

Tel: 07970 647 449 Fax: 020 8963 9991 Email: urlondon@aol.com