

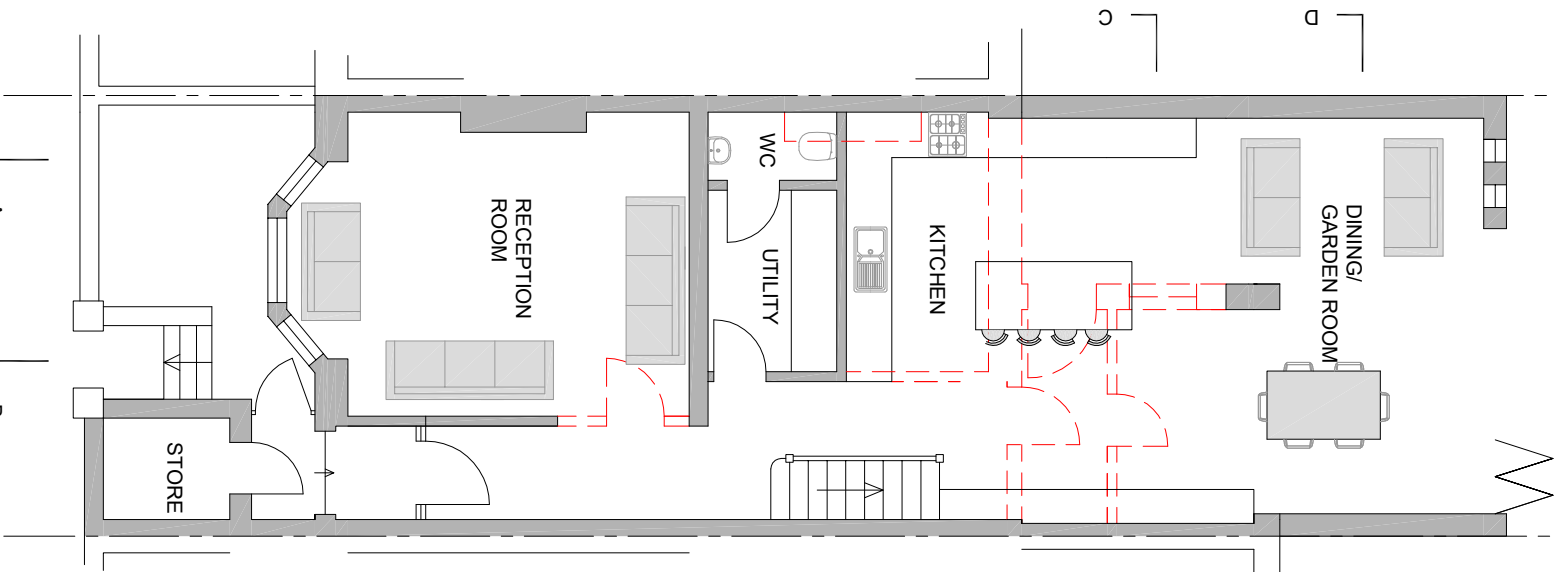
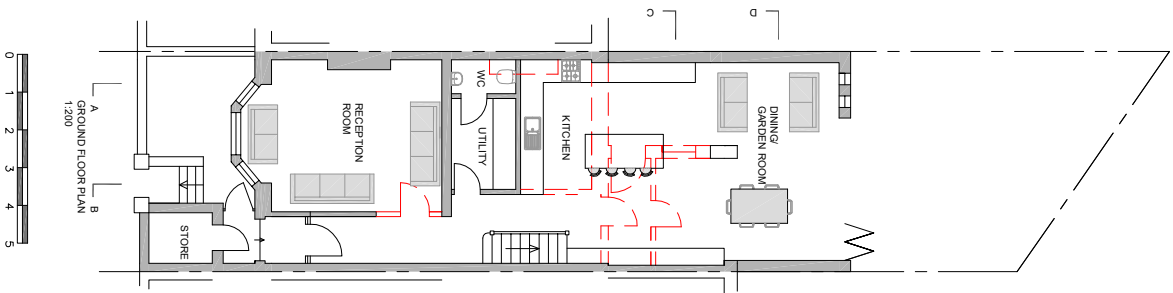


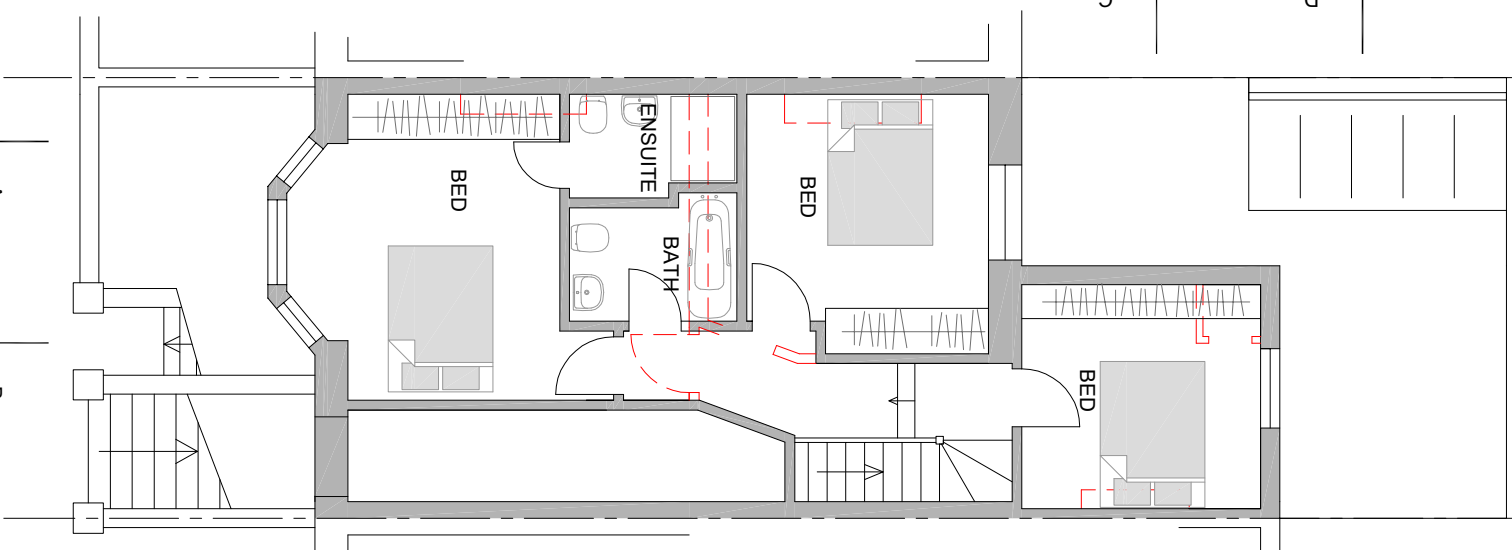


GROUND FLOOR PLAN
86 M2

scheme 3

 

FIRST FLOOR PLAN
50 M2

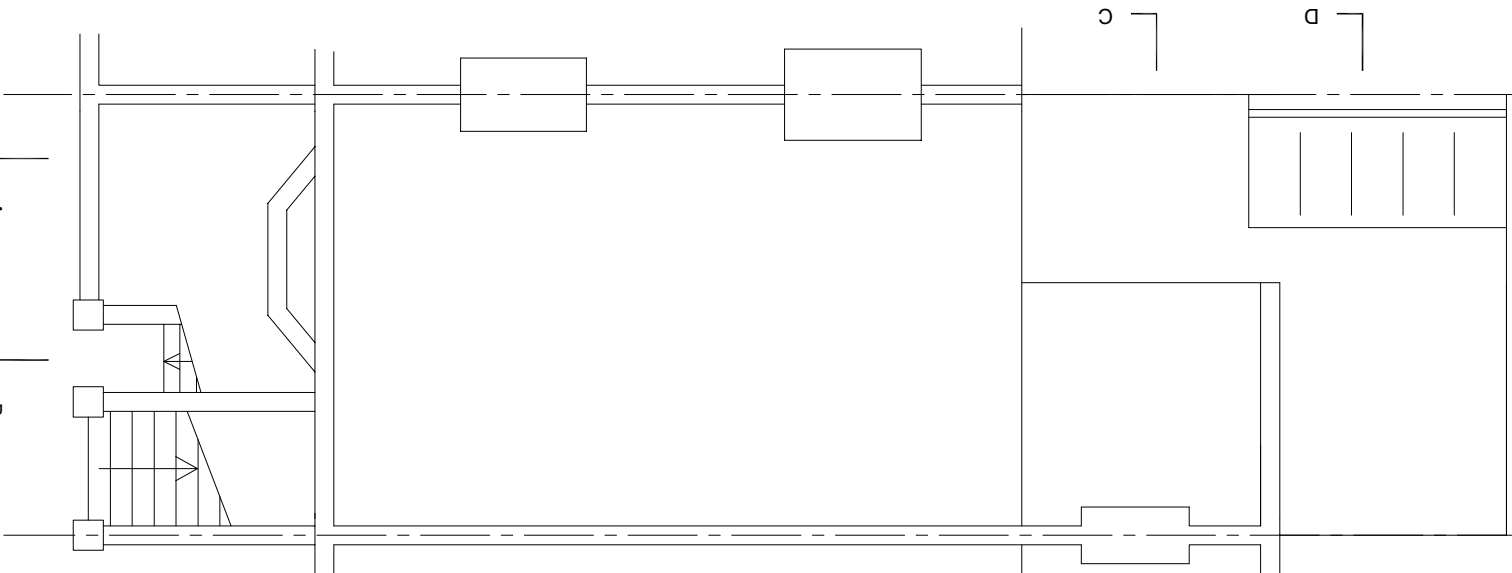

ROOF PLAN

TITLE PROPOSED DRAWINGS ADDRESS LOWER FLAT, 6 MAYGROVE ROAD
LONDON NW6

CLIENT Mr. SCALE 1:100 @ A3 DATE NOV 2021

DRAWING NO. 211110/13 REV.



URBAN REGEN
LONDON Ltd.

Tel: 07970 647 449 Fax: 020 8963 9991 Email:
urlondon@eol.com