



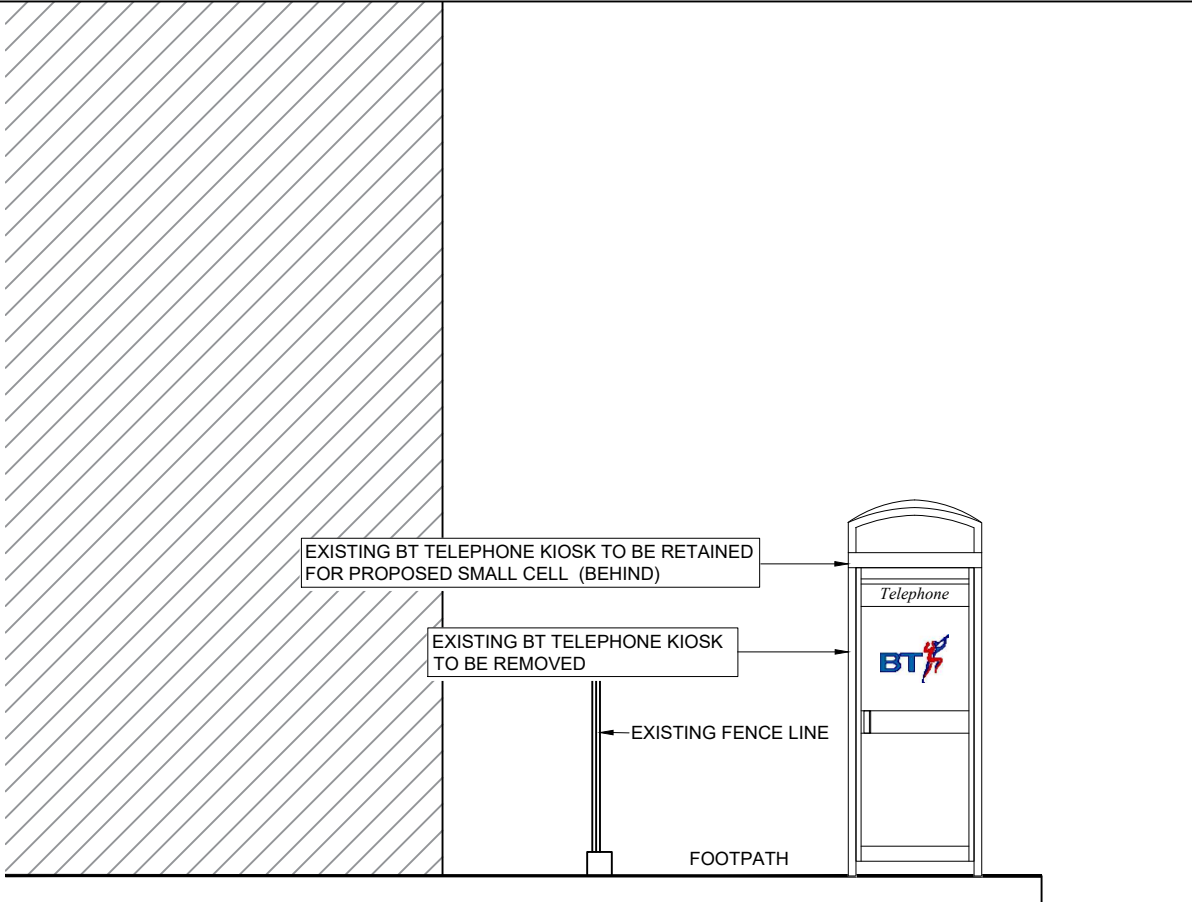


EXISTING FRONT ELEVATION
SCALE 1:50

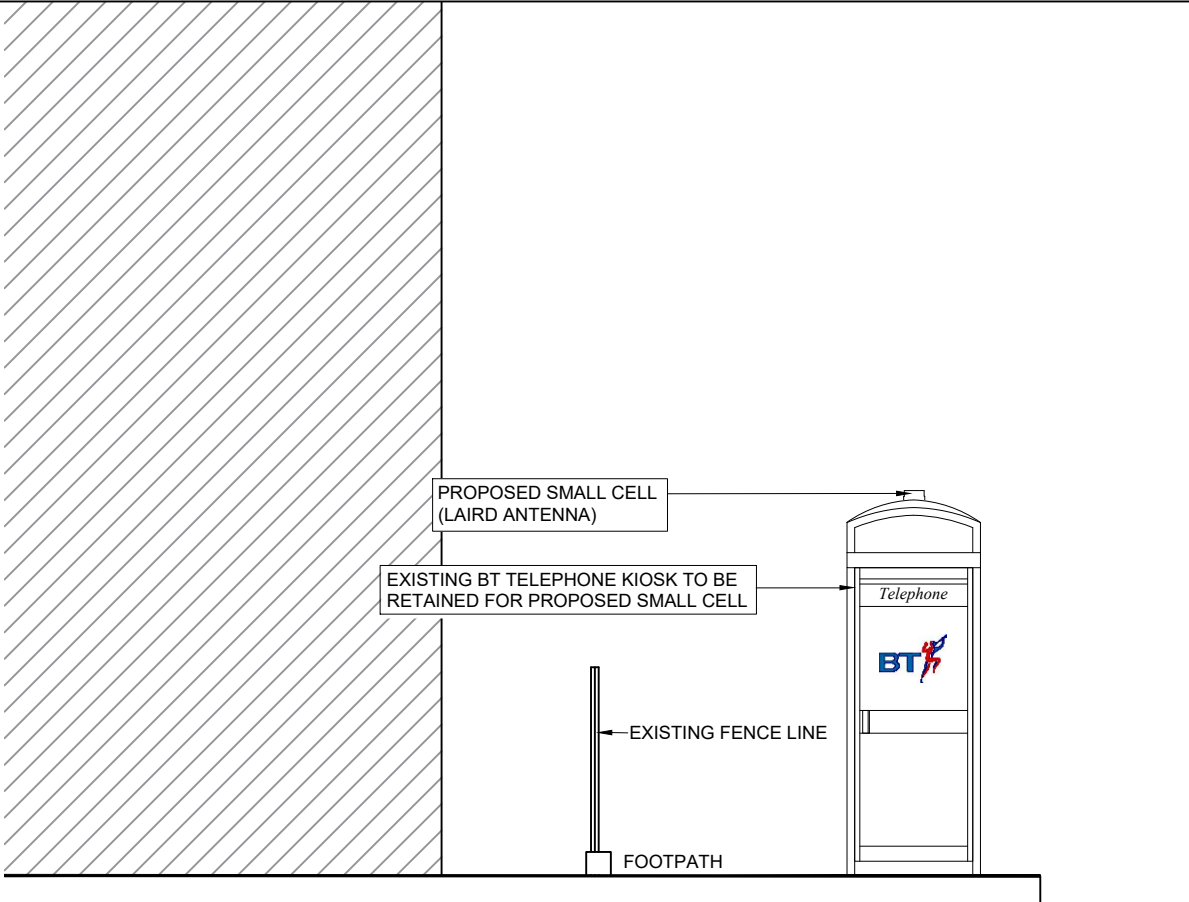

PROPOSED FRONT ELEVATION
SCALE 1:50



PROPOSED PHOTOMONTAGE
NTS

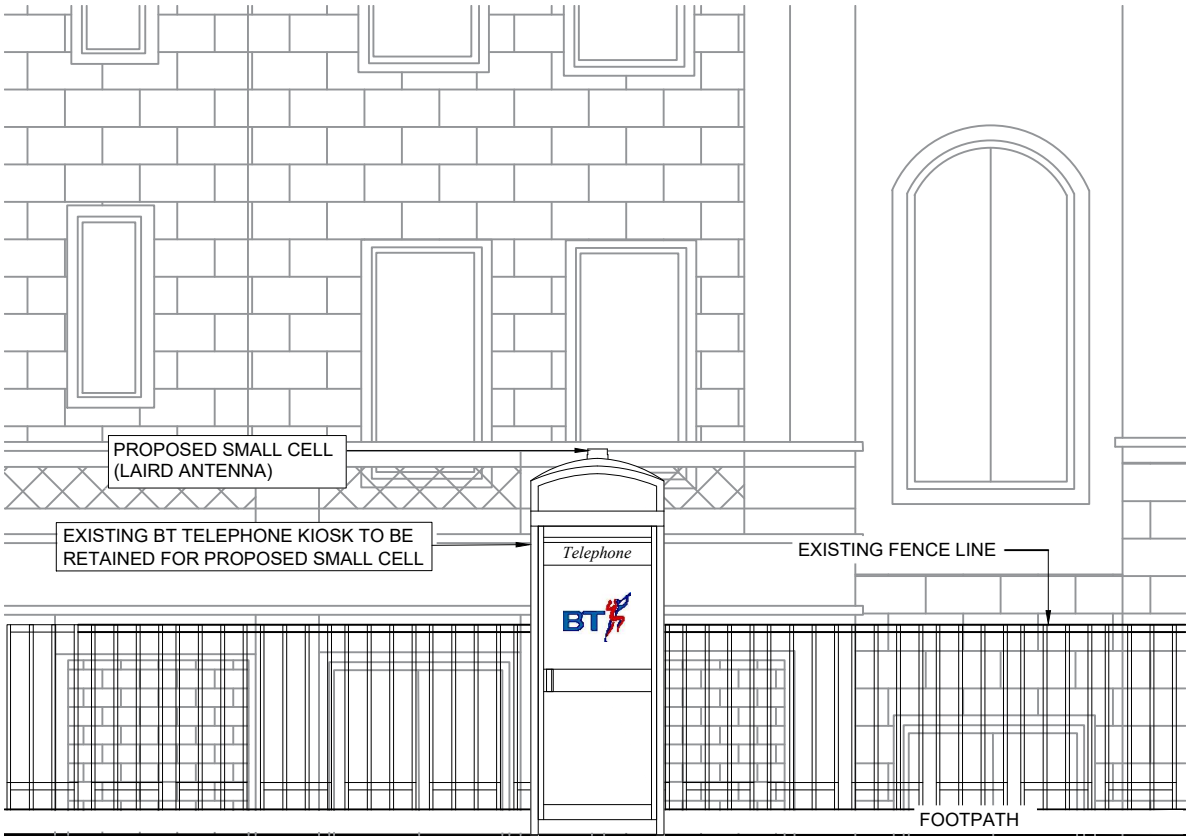

PROPOSED SIDE ELEVATION
SCALE 1:50

GENERAL NOTES

Use written dimensions only, do not scale from drawing. Use latest revision of all referenced information.

Rev	Date	Description	Drawn	Chkd
A	30.09.21	Small Cell Structure	MD	JE

mono # MONO CONSULTANTS LIMITED
70-76 Steam Packet House
Cross Street
Manchester, M2 4JG
t. 44 (0)161 839 8839
www.monoconsultants.com



Drg Status
PLANNING

Cell No. & Name

CAM Small Cell

Site Name & Address

Telephone Kiosk o/s UCH
Cruciform Building, Gower St,
London WC1E 6AU

Drawing Title
EXISTING AND PROPOSED
ELEVATIONS

Scale	1:50	Date	30.09.2021
Drawn By	MD	Checked By	JE
Drawing Number	003	Revision	A