


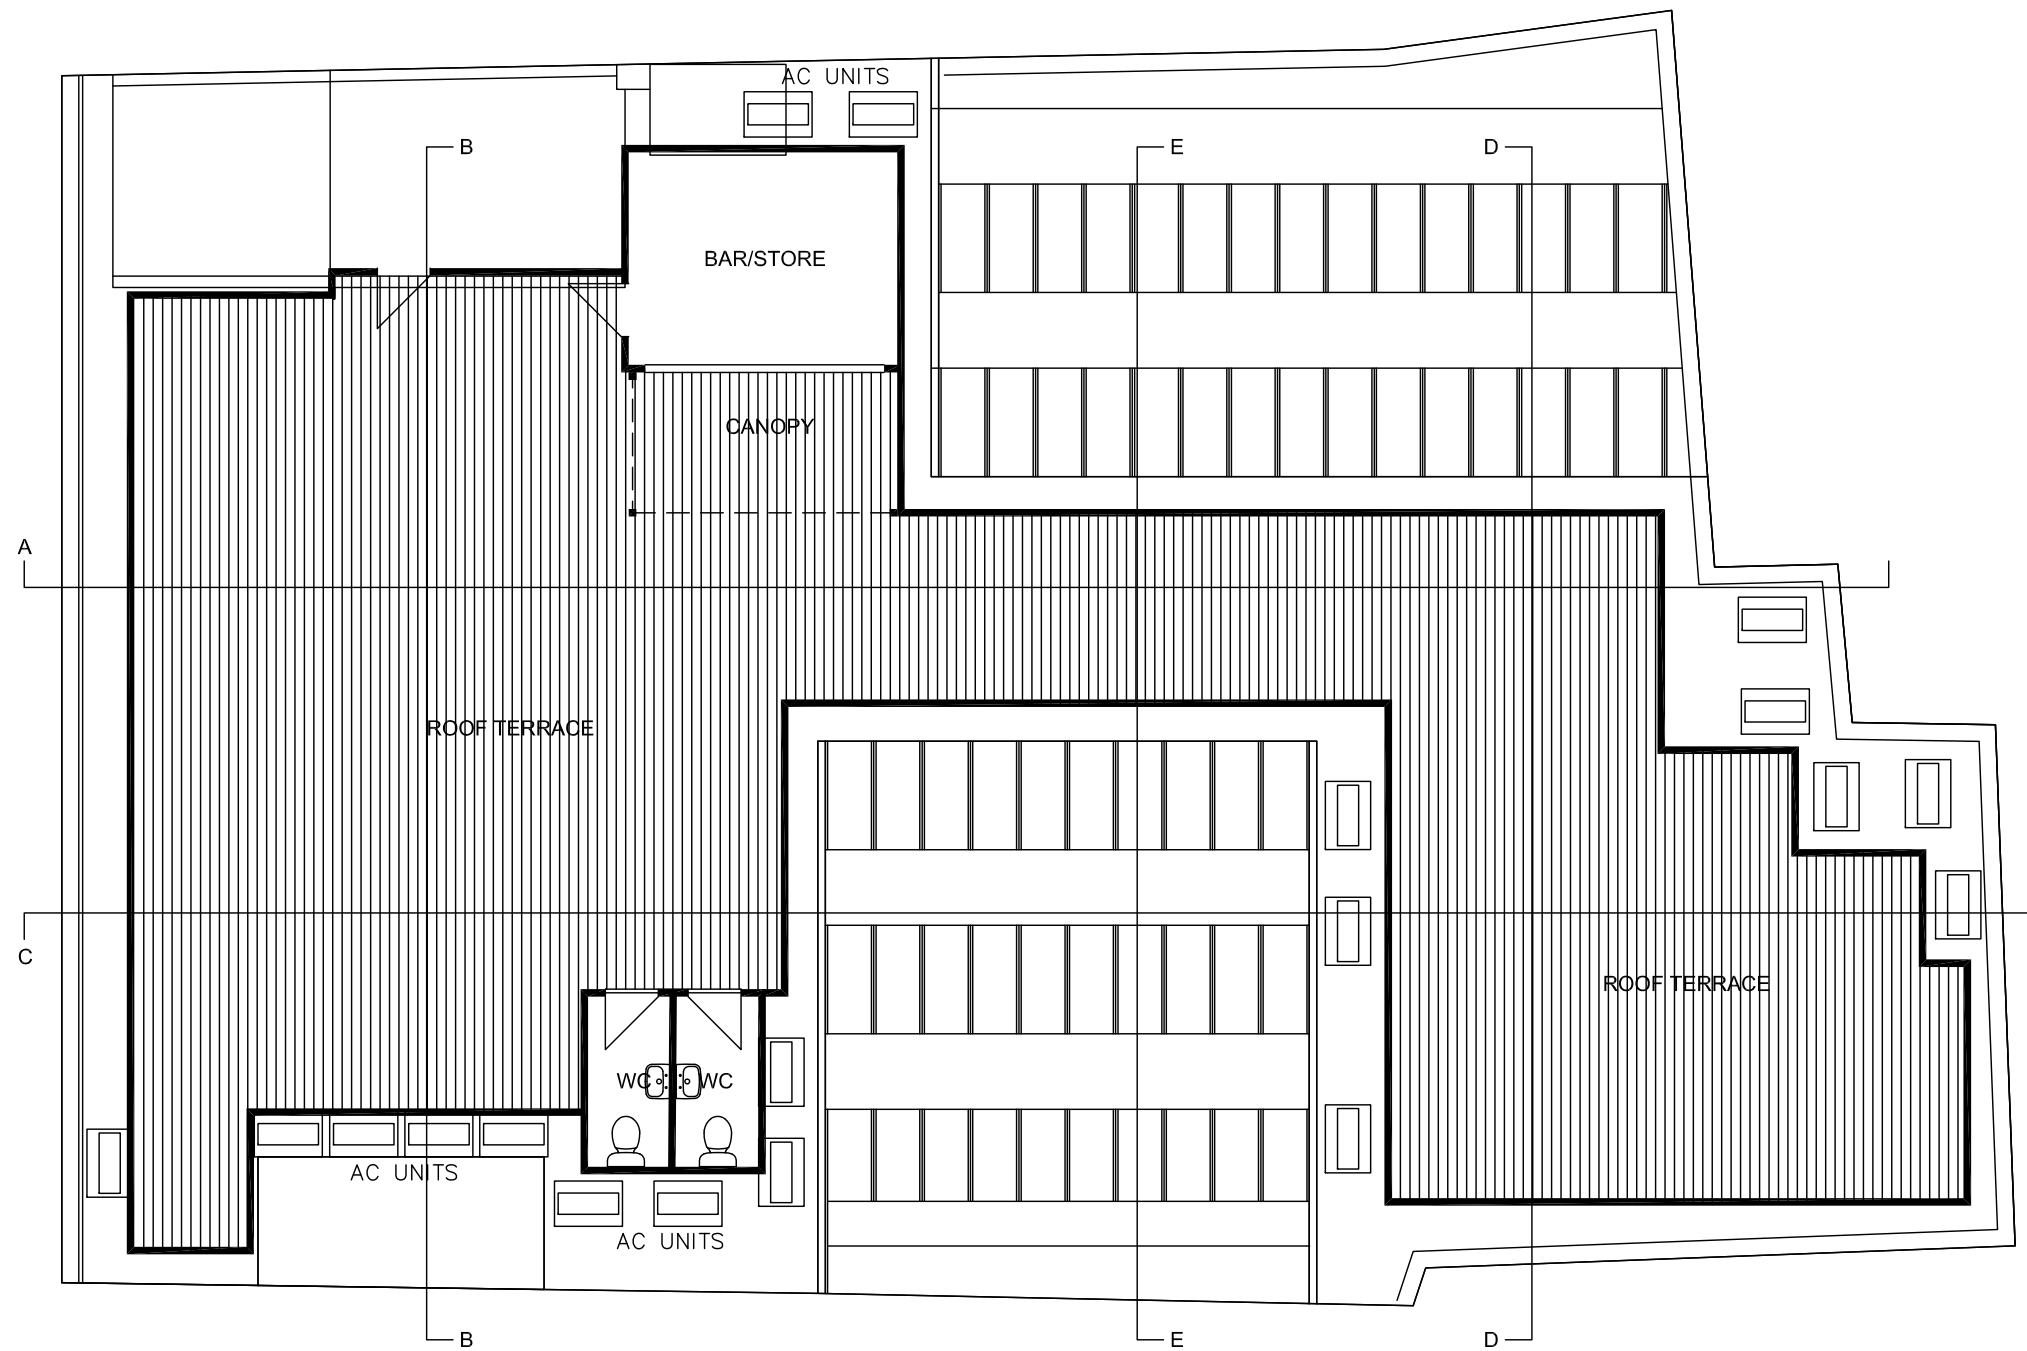


ROOF PLAN

0 2 4 6 8 10 20 Metres

GEOFF WATKINS ARCHITECTS LTD 8 MANORBROOK BLACKHEATH LONDON SE3 9AW TEL 020 8297 4440 Email geoffwatkinsarchitects@gmail.com	JOB TITLE ROOF TERRACE GARDEN STUDIOS 71-75 SHELTON ST WC2	DRAWING TITLE PROPOSED LAYOUTS	SCALE 1:100	SHEET SIZE A3	DATE NOV 21	DRAWN GW	JOB NO 314	DRG NO 11	REV
---	--	--	-----------------------	-------------------------	-----------------------	--------------------	----------------------	---------------------	-----




BETTERTON ST ELEVATION

 


G E O F F W A T K I N S A R C H I T E C T S L T D			JOB TITLE		DRAWING TITLE		SCALE	SHEET SIZE	DATE	DRAWN	JOB NO	DRG NO	REV
8 MANORBROOK BLACKHEATH LONDON SE3 9AW			ROOF TERRACE GARDEN STUDIOS		PROPOSED LAYOUTS		1:100	A3	NOV 21	GW	314	12	
TEL 020 8297 4440 Email geoffwatkinsarchitects@gmail.com			71-75 SHELTON ST WC2										




SHELTON ST ELEVATION

 


G E O F F W A T K I N S A R C H I T E C T S L T D				J O B T I T L E		D R A W I N G T I T L E		SCALE	SHEET SIZE	DATE	DRAWN	JOB NO	DRG NO	REV
8 MANORBROOK BLACKHEATH LONDON SE3 9AW				R O O F T E R R A C E G A R D E N S T U D I O S		P R O P O S E D L A Y O U T S		1:100	A3	NOV 21	GW	314	13	
TEL 020 8297 4440 Email geoffwatkinsarchitects@gmail.com				71-75 SHELTON ST WC2										

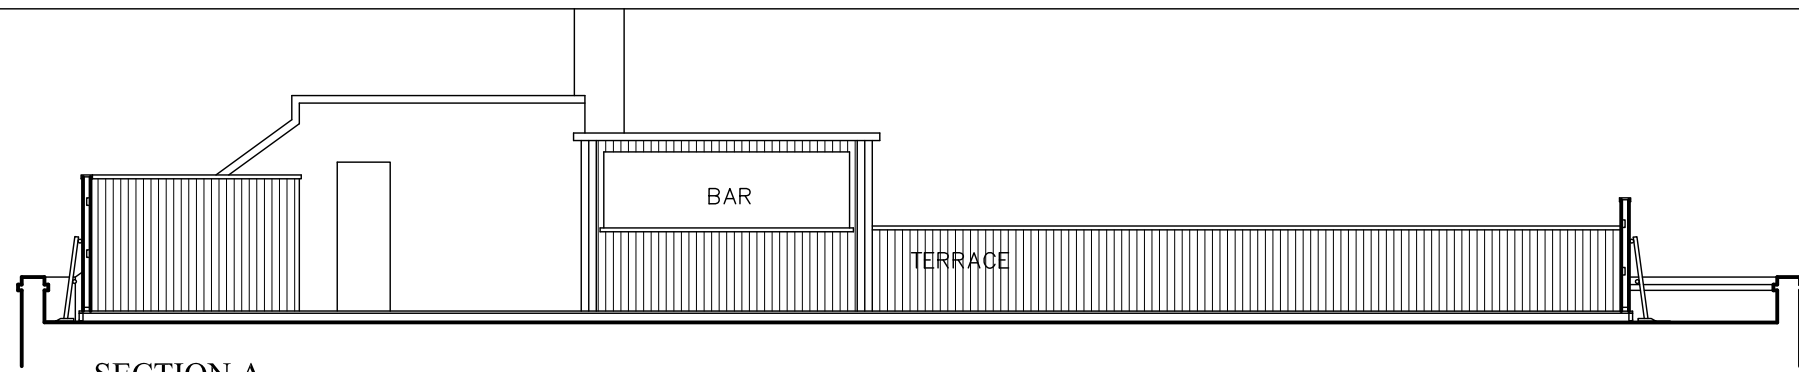


SECTION A

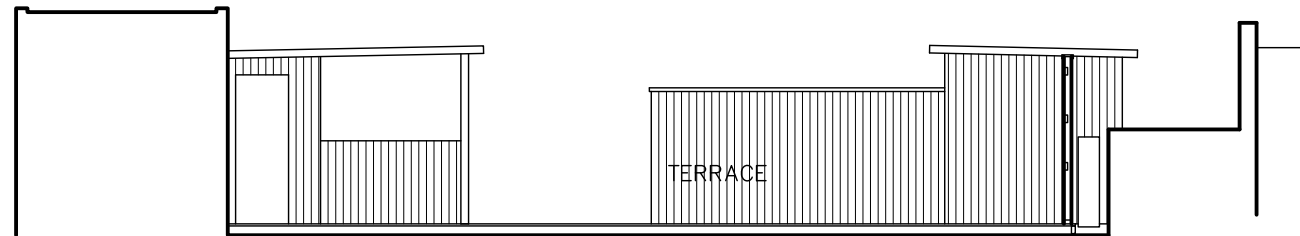

SECTION B

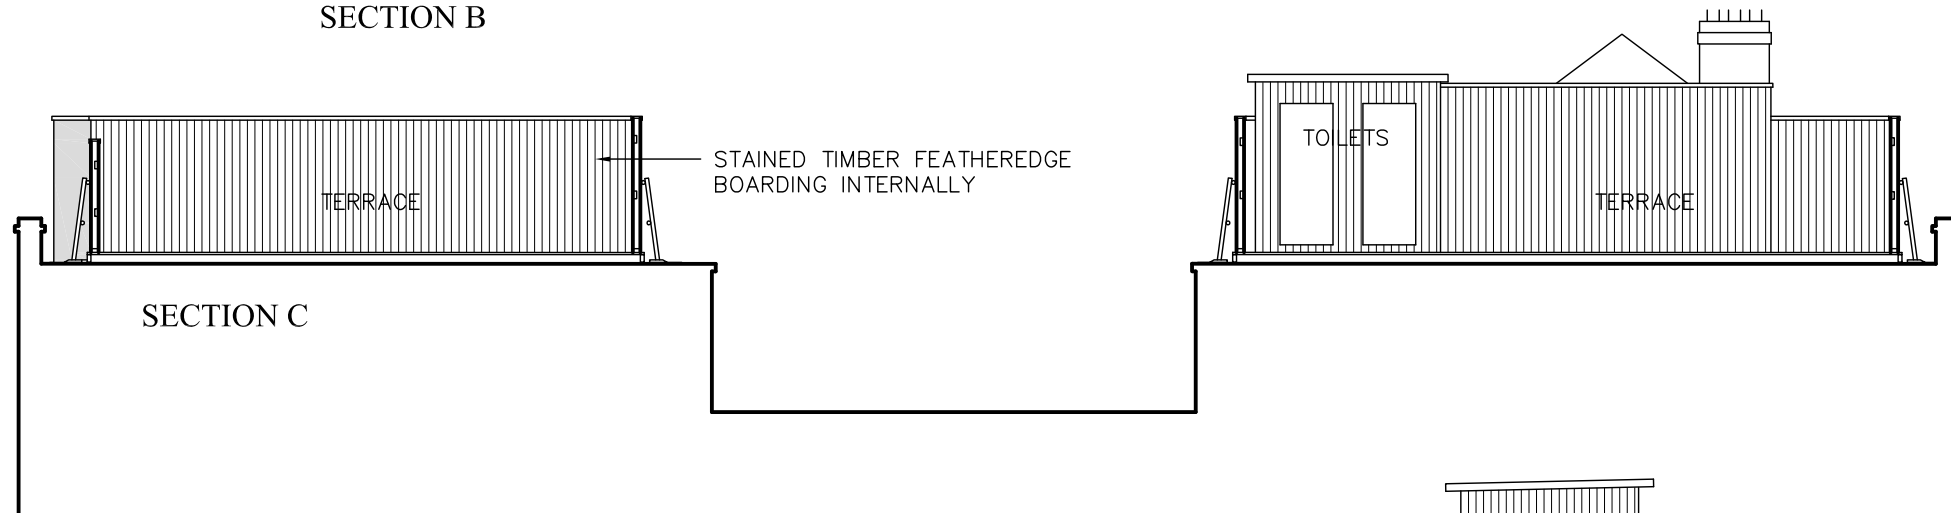

SECTION C

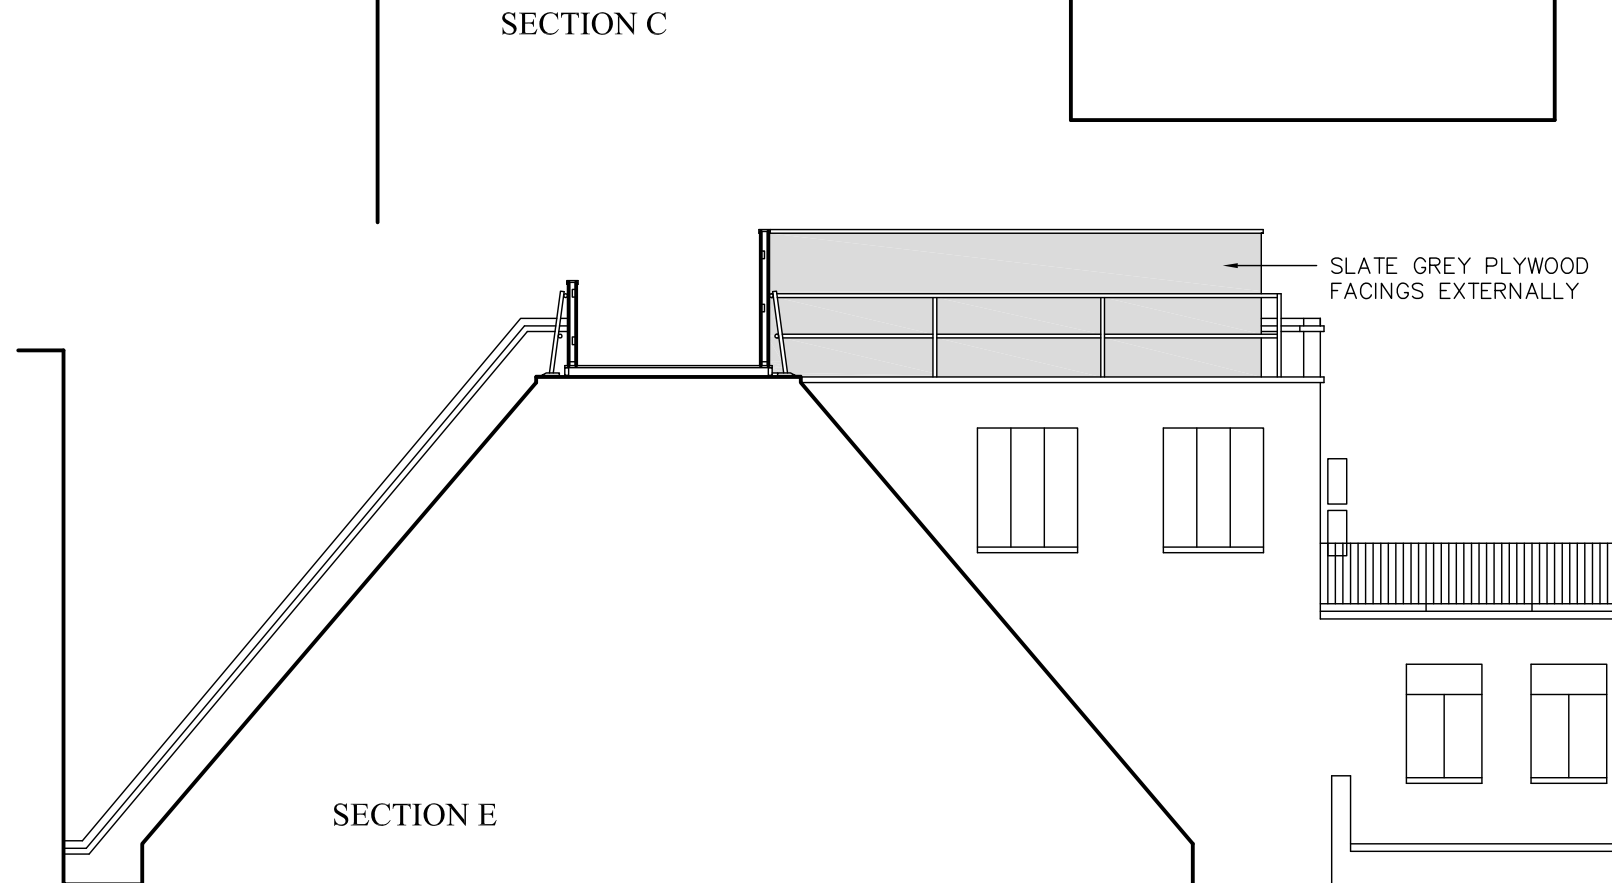

SECTION D

SECTION E

0 2 4 6 8 10 20 Metres

GEOFF WATKINS ARCHITECTS LTD
8 MANORBROOK BLACKHEATH LONDON SE3 9AW
TEL 020 8297 4440 Email geoffwatkinsarchitects@gmail.com

JOB TITLE
ROOF TERRACE GARDEN STUDIOS
71-75 SHELTON ST WC2

DRAWING TITLE
PROPOSED LAYOUTS

SCALE
1:100

SHEET SIZE
A3

DATE
NOV 21

DRAWN
GW

JOB NO
314

DRG NO
14

REV

