



REVISIONS			
REV.	DESCRIPTION	DATE	APPROVED
A	Updated condensor and pipework positions	26/10/2021	FV

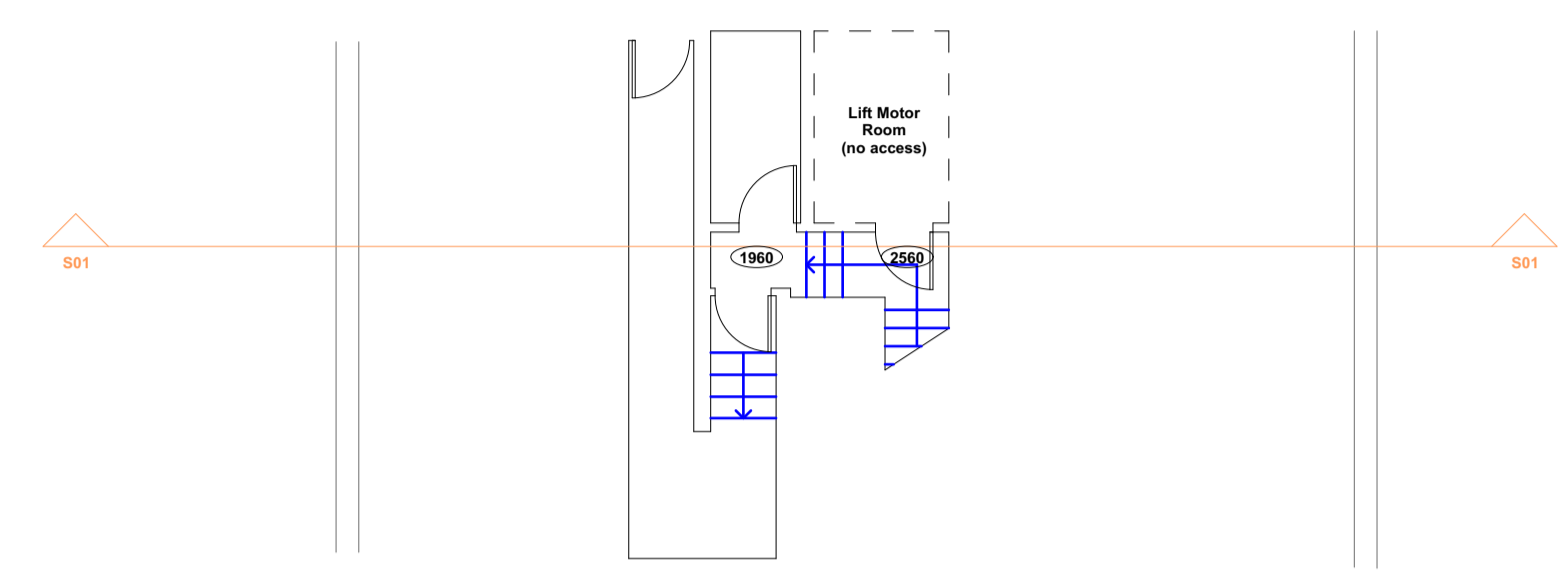


Fifth

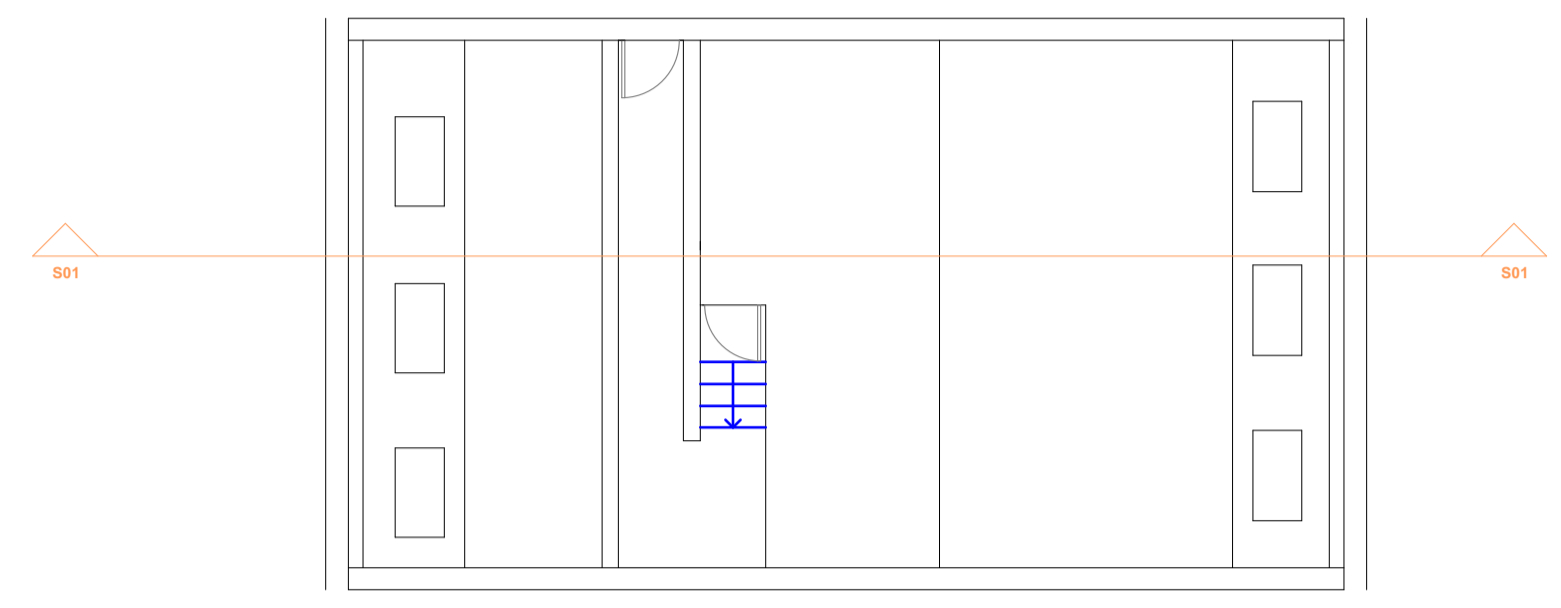


Roof




Third

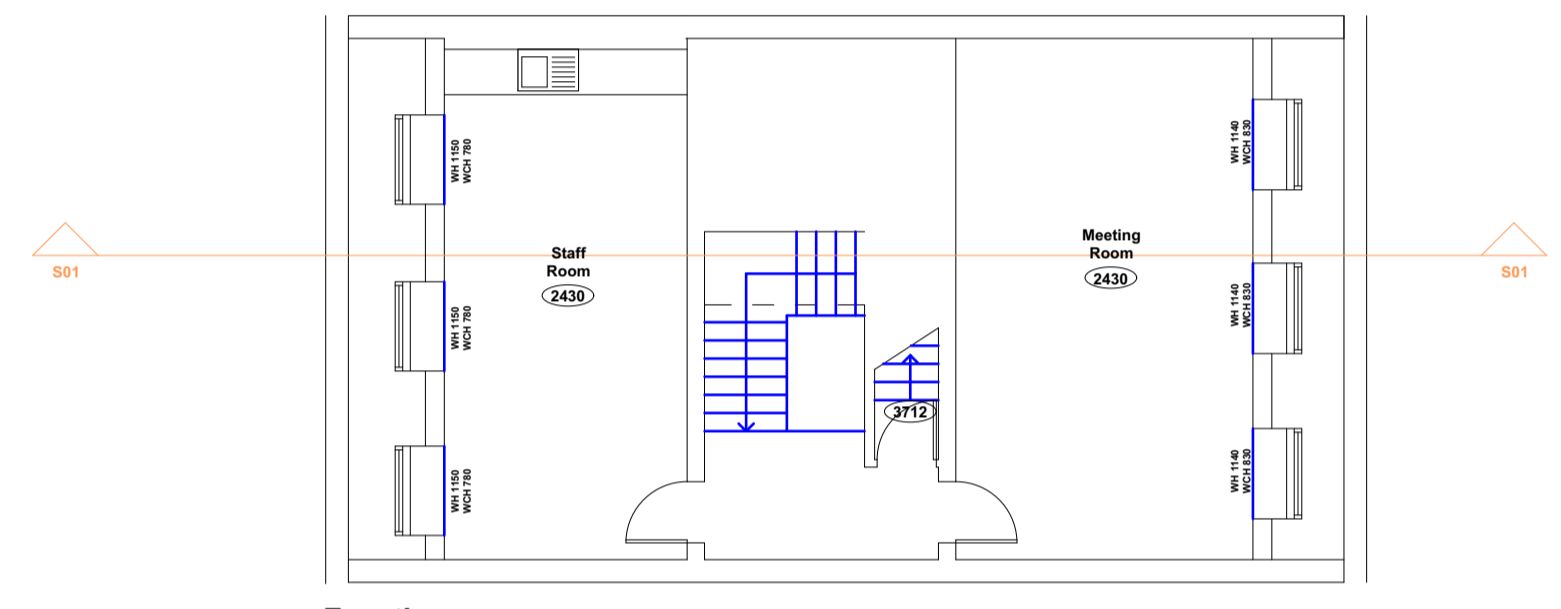


Fourth

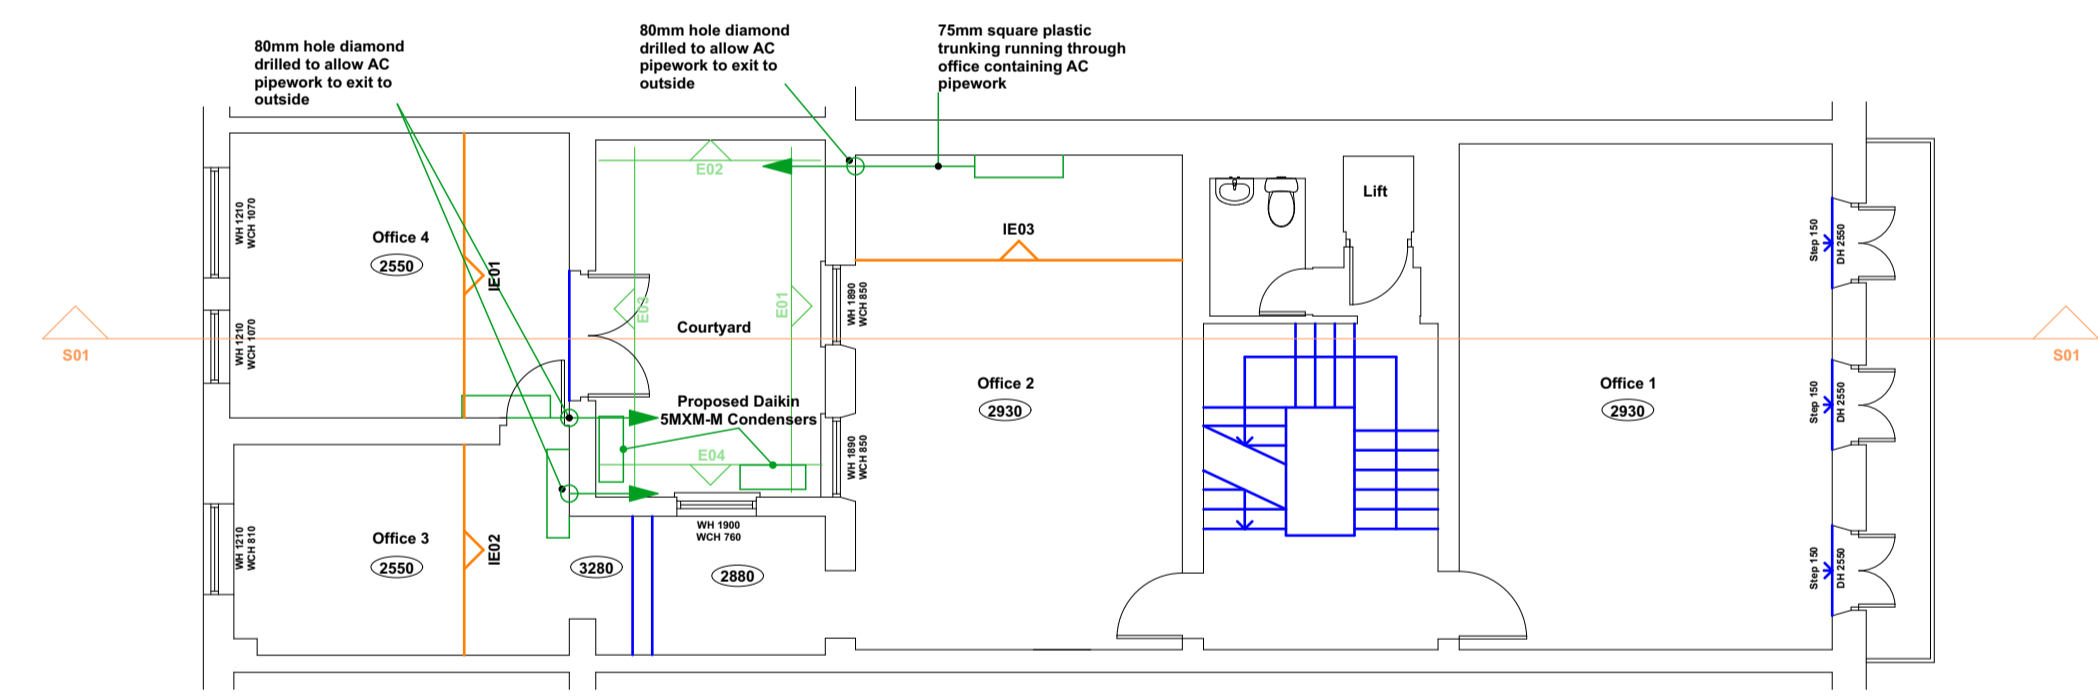


First

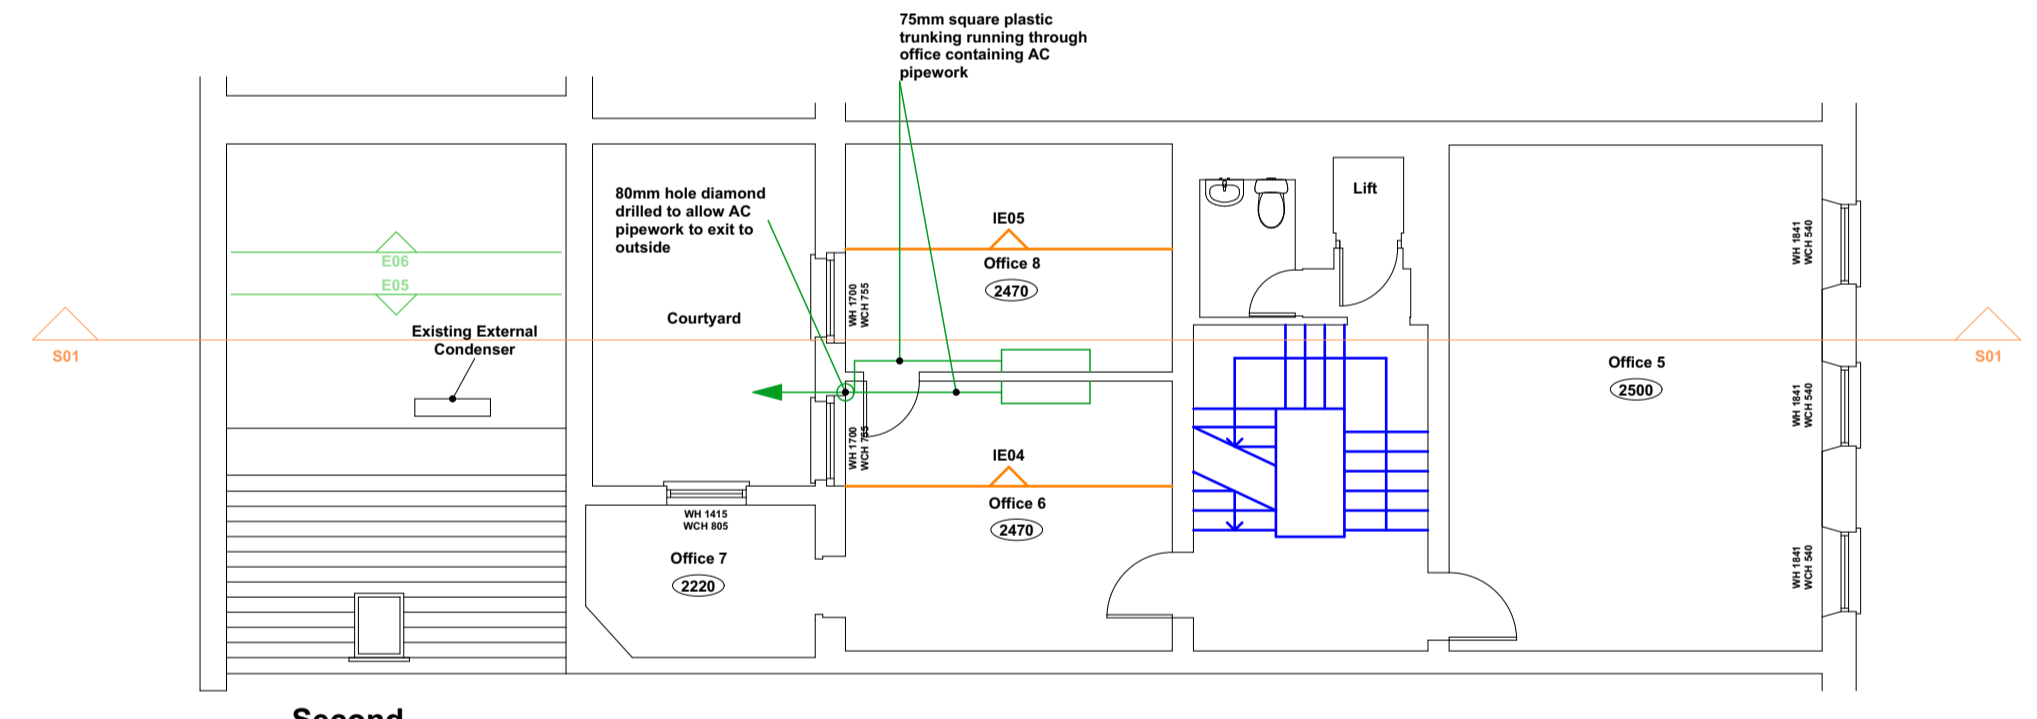



Second

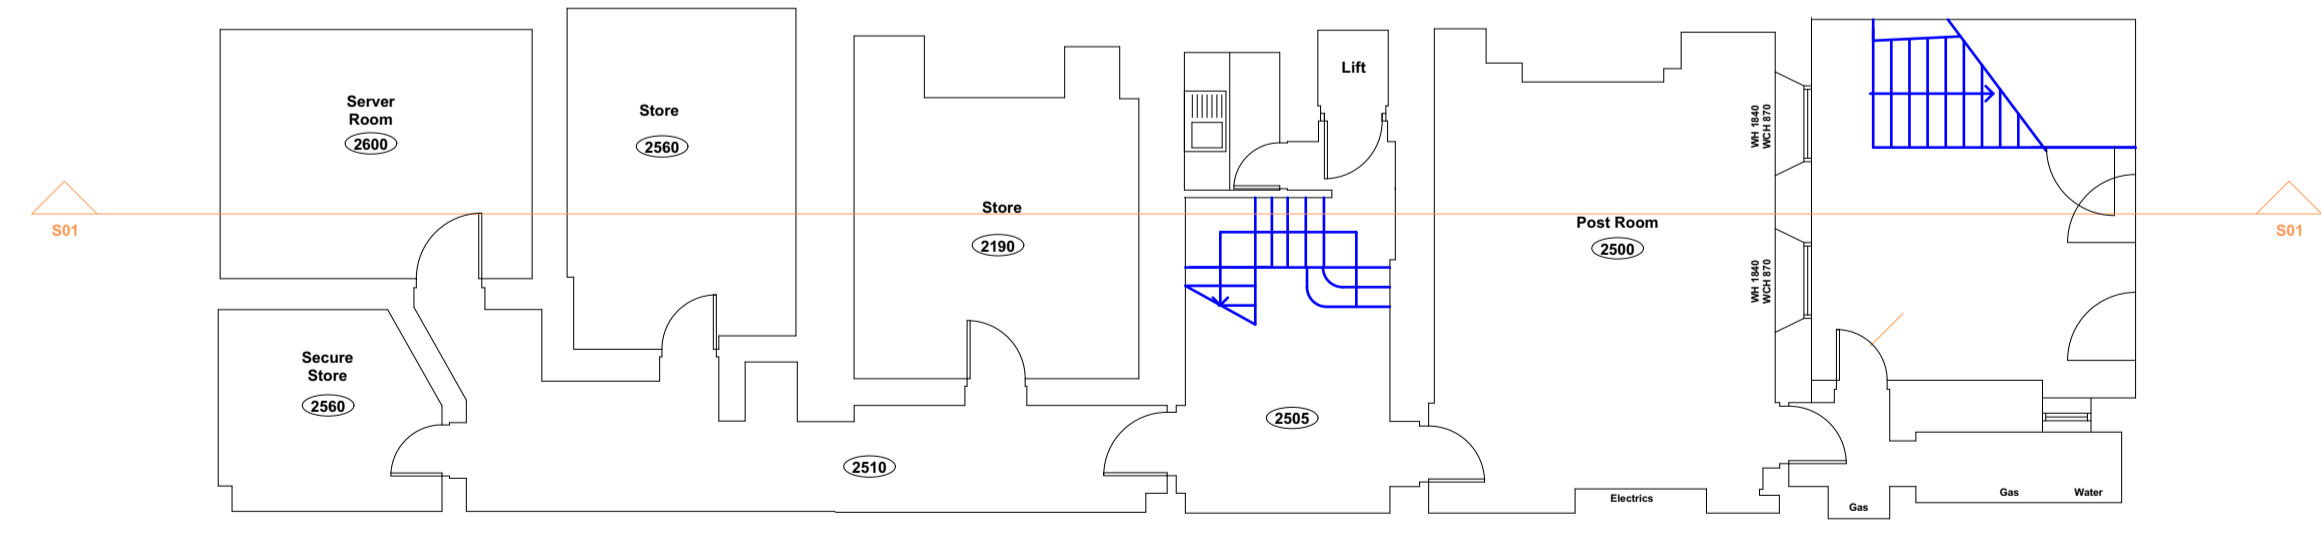

Basement

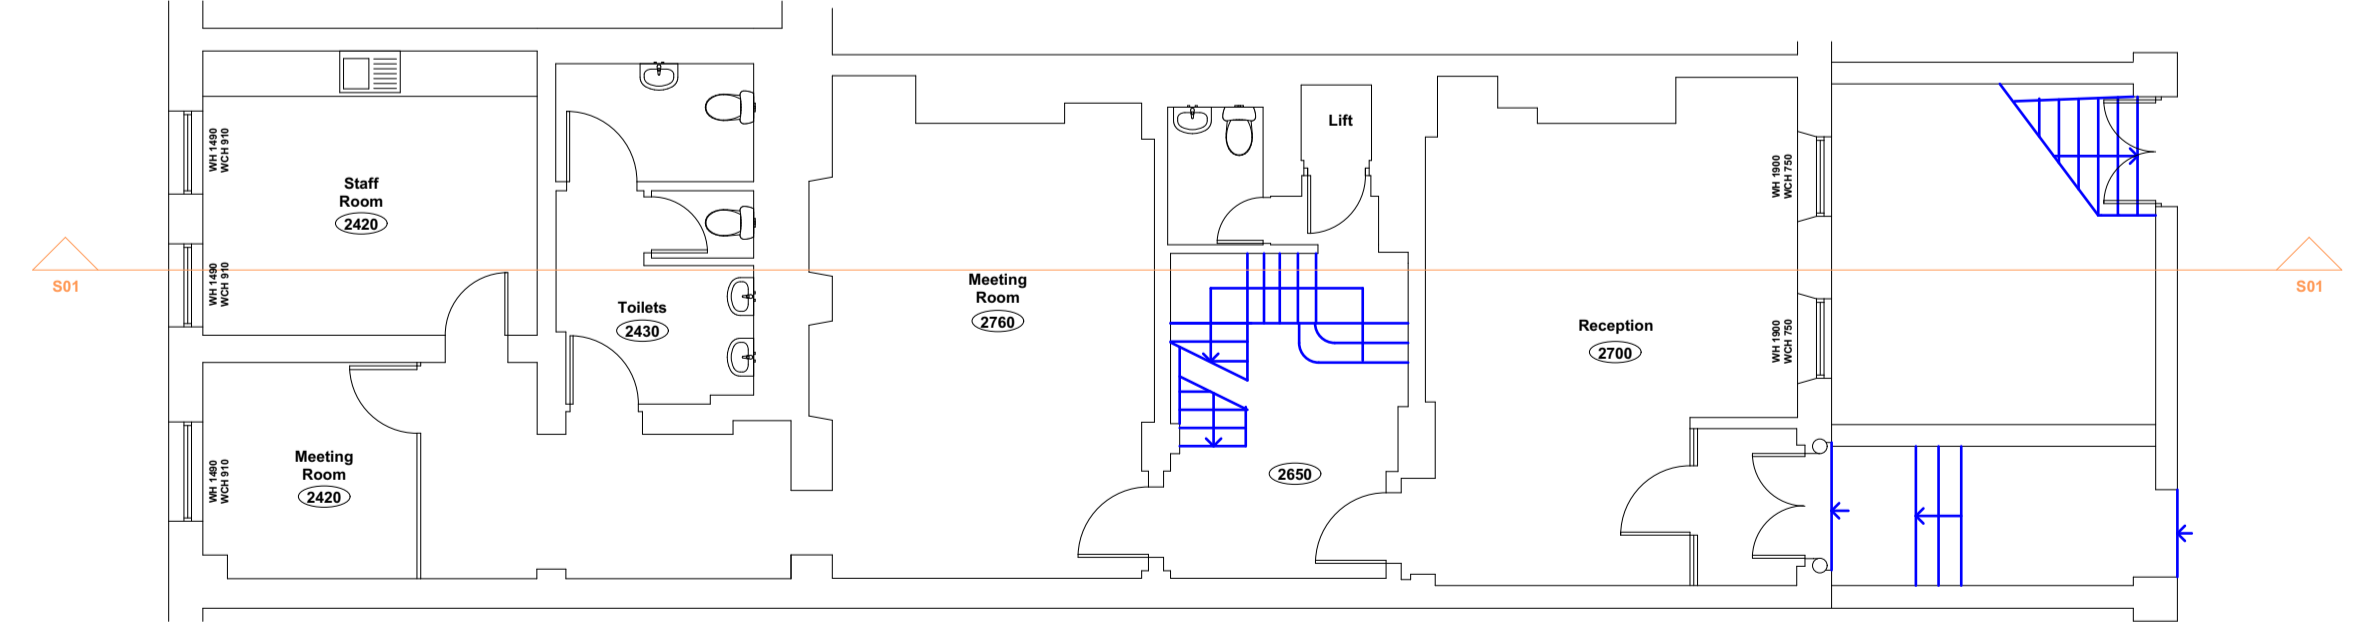

Ground

 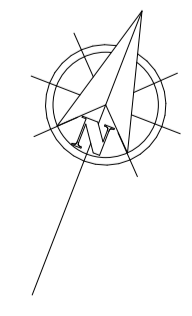

TITLE	
Proposed Floor Plans	
SITE	
9 Lincoln's Inn Fields, London, WC2A 3BP	
Aztec Row, 3 Berners Road London, N1 0PW tel: 020 7837 8110 e-mail: post@lambertsurv.co.uk	
Date	Scale
Oct 2021	1:100@A1
Drawn By	Dwg Number
HV	98288/P01 Rev A