




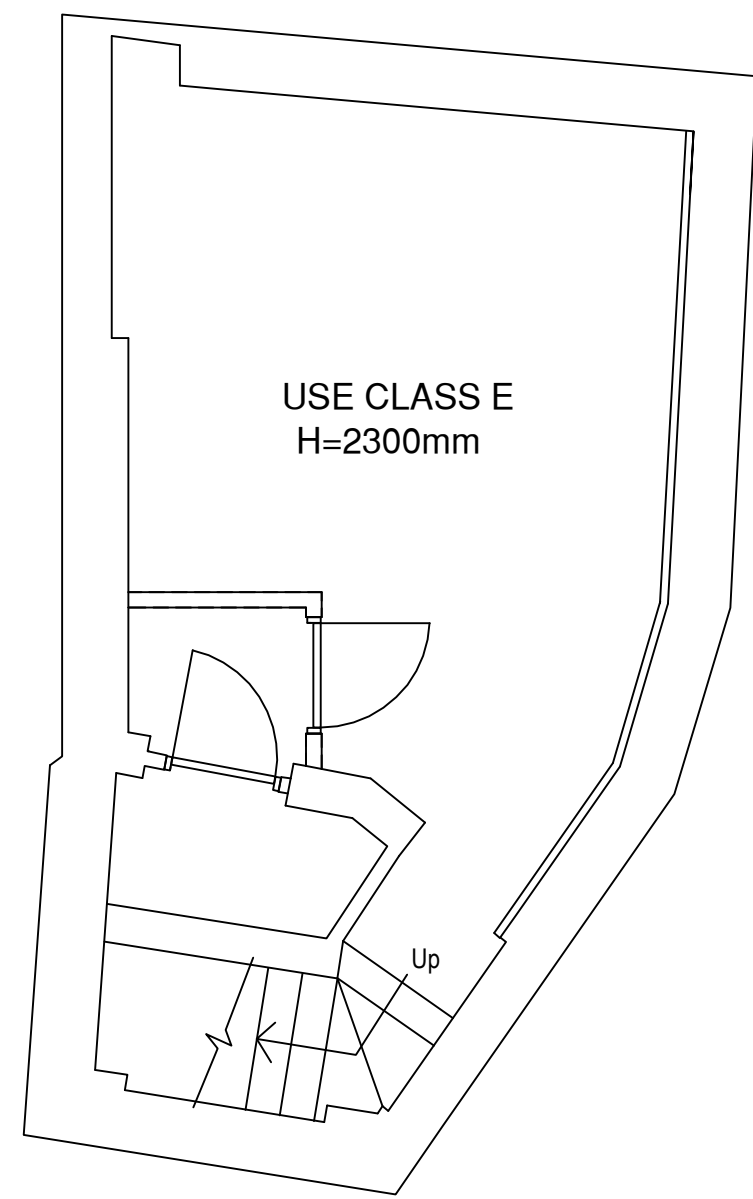


PROPOSED BASEMENT FLOOR PLAN
REMAIN AS EXISTING

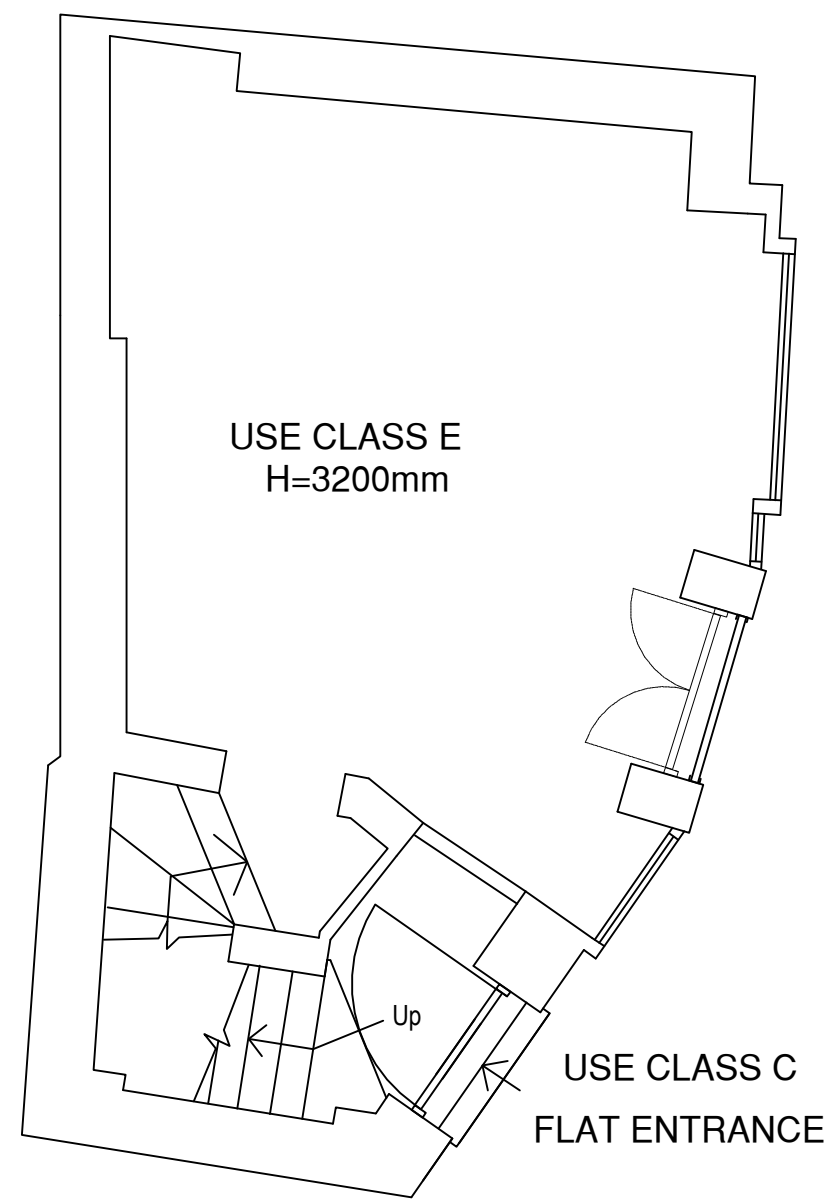


PROPOSED GROUND FLOOR PLAN

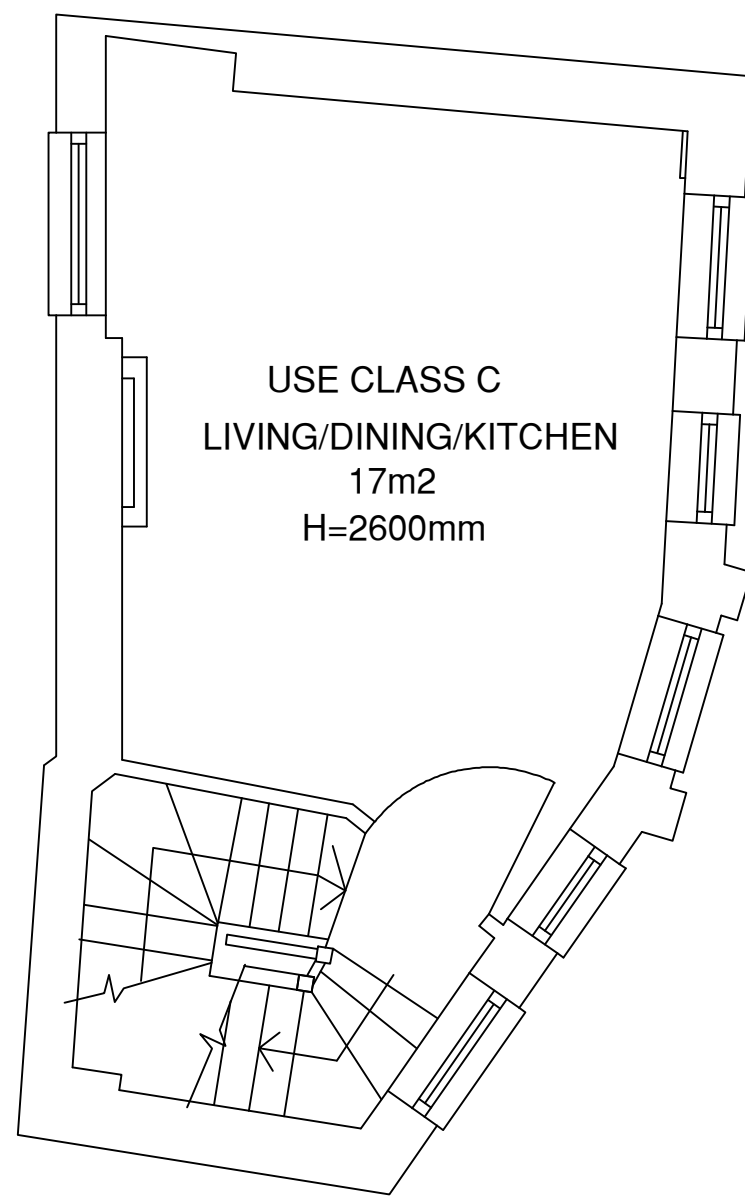

PROPOSED FIRST FLOOR PLAN



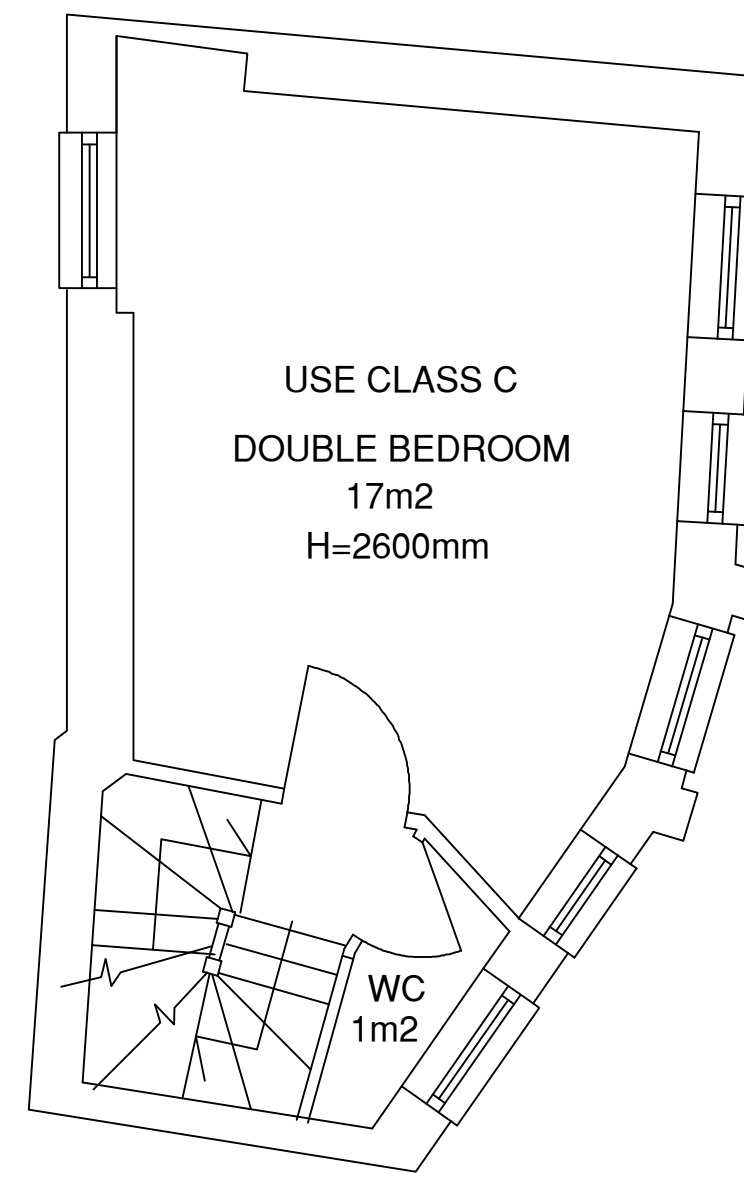


PROPOSED SECOND FLOOR PLAN

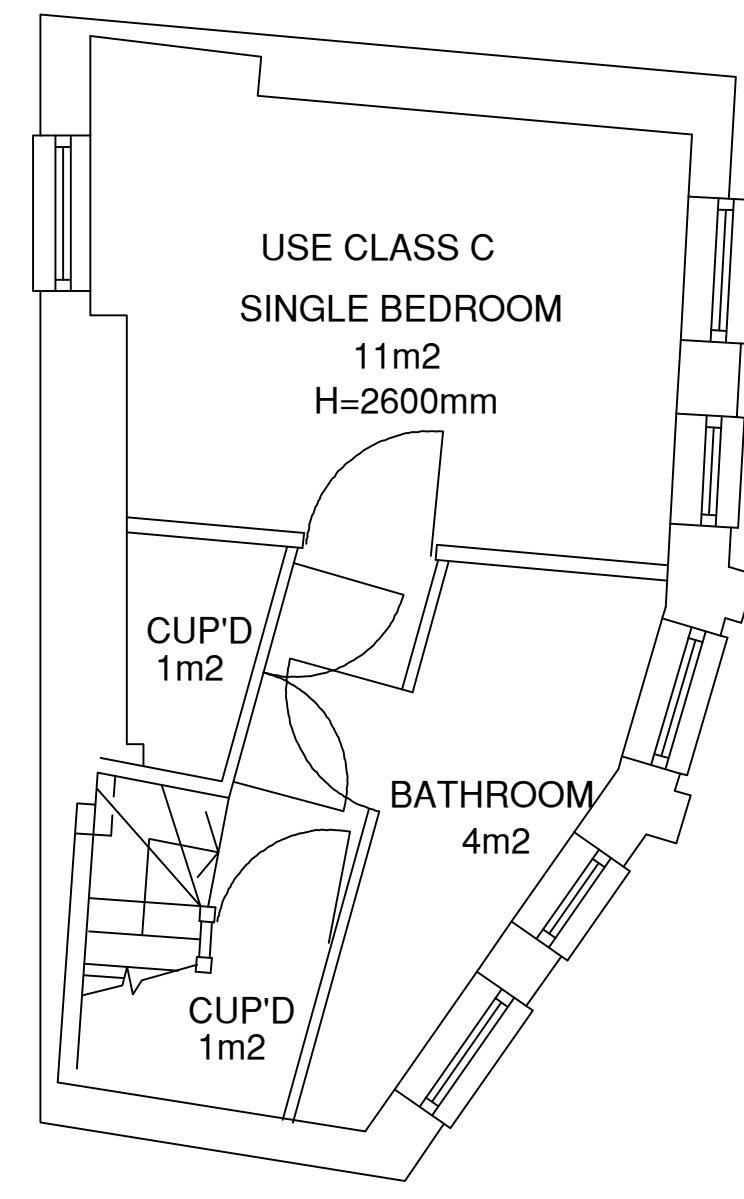


PROPOSED THIRD FLOOR PLAN


2 BEDROOM 3 PERSON FLAT 71m2 - REQUIRED MIN 71m2

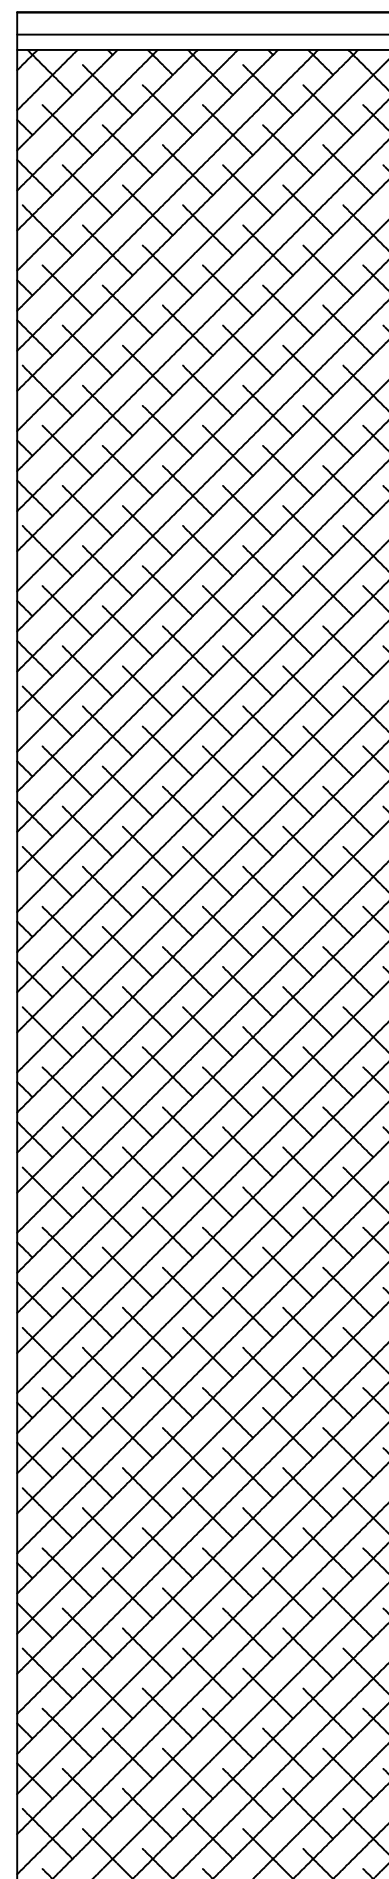 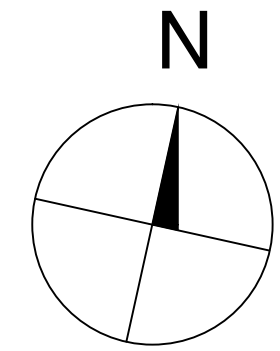


PROPOSED LEFT SIDE ELEVATION
REMAIN AS EXISTING

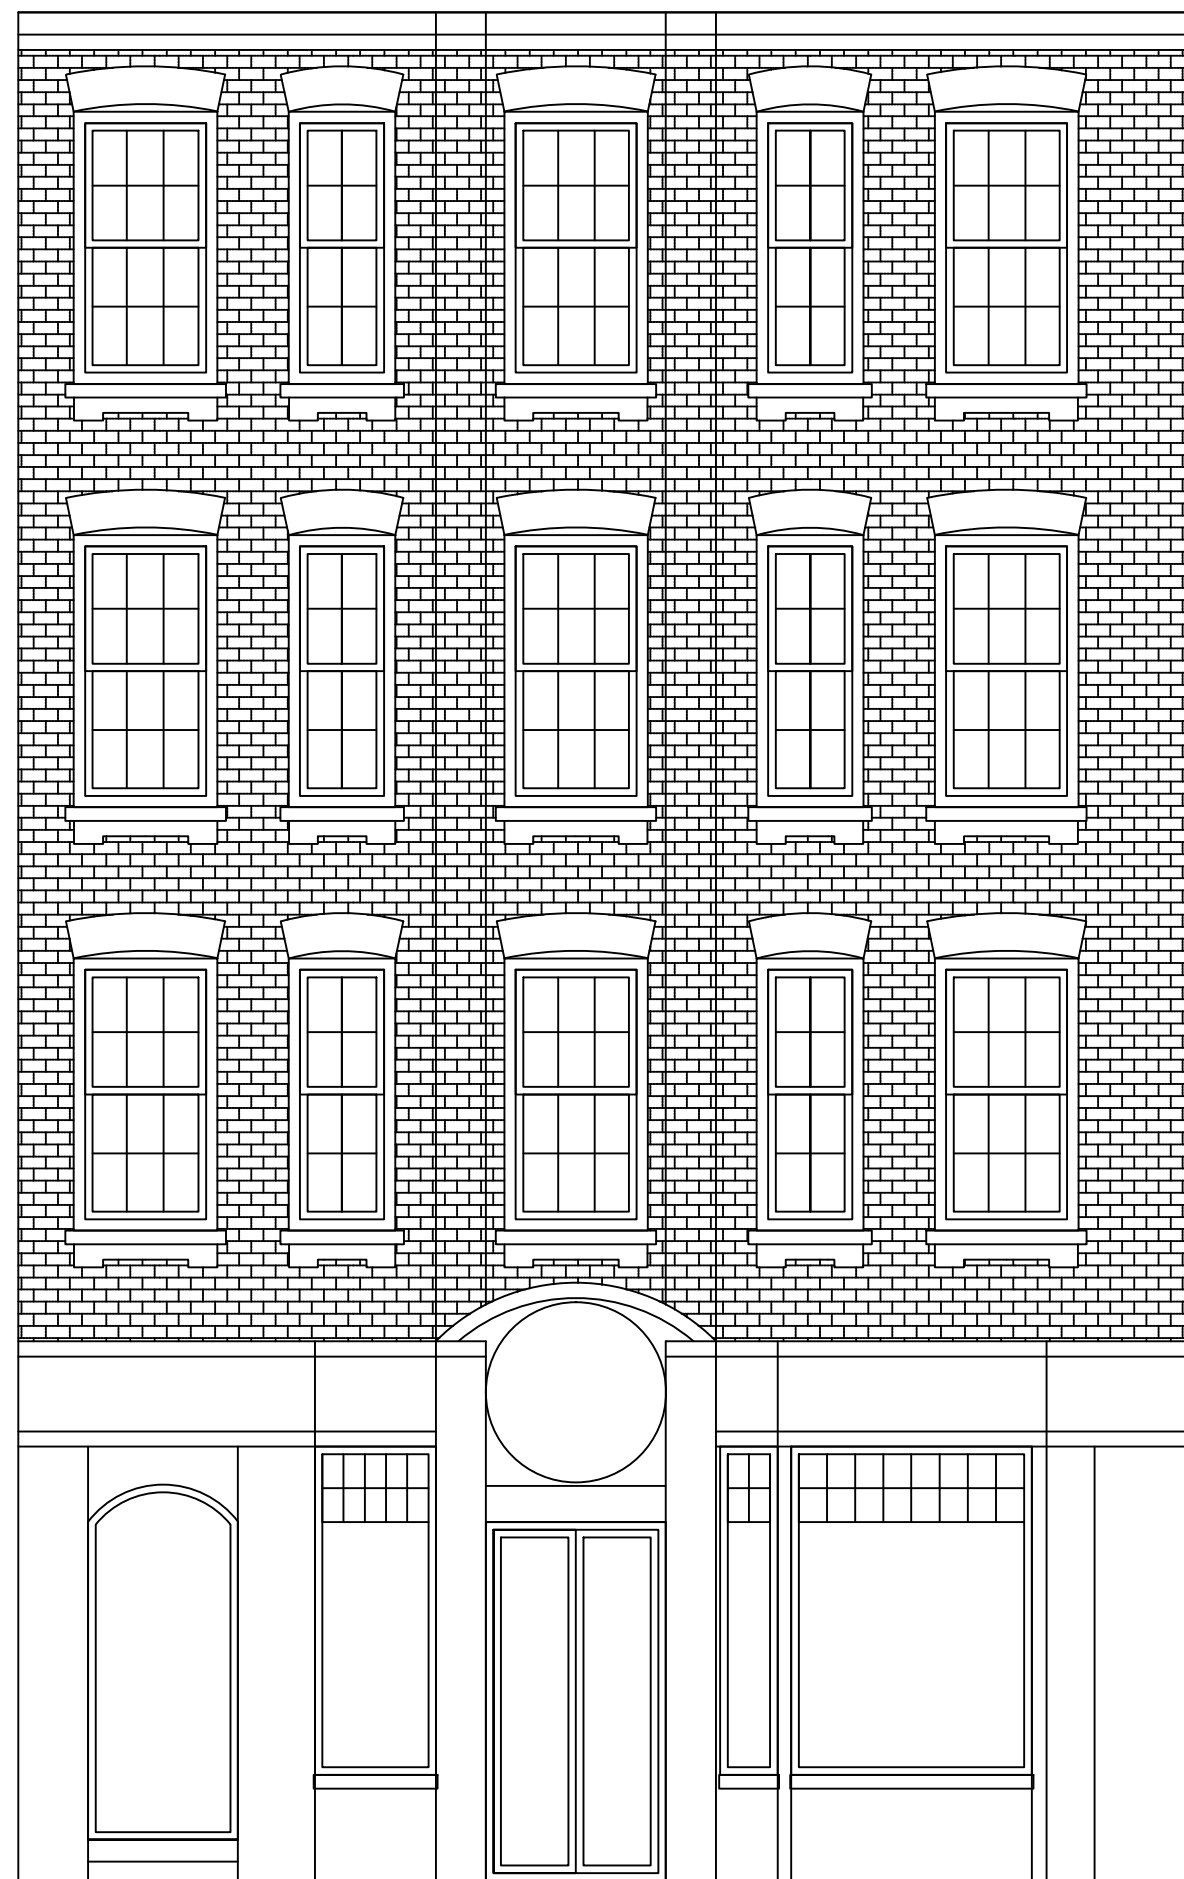

PROPOSED FRONT ELEVATION
REMAIN AS EXISTING

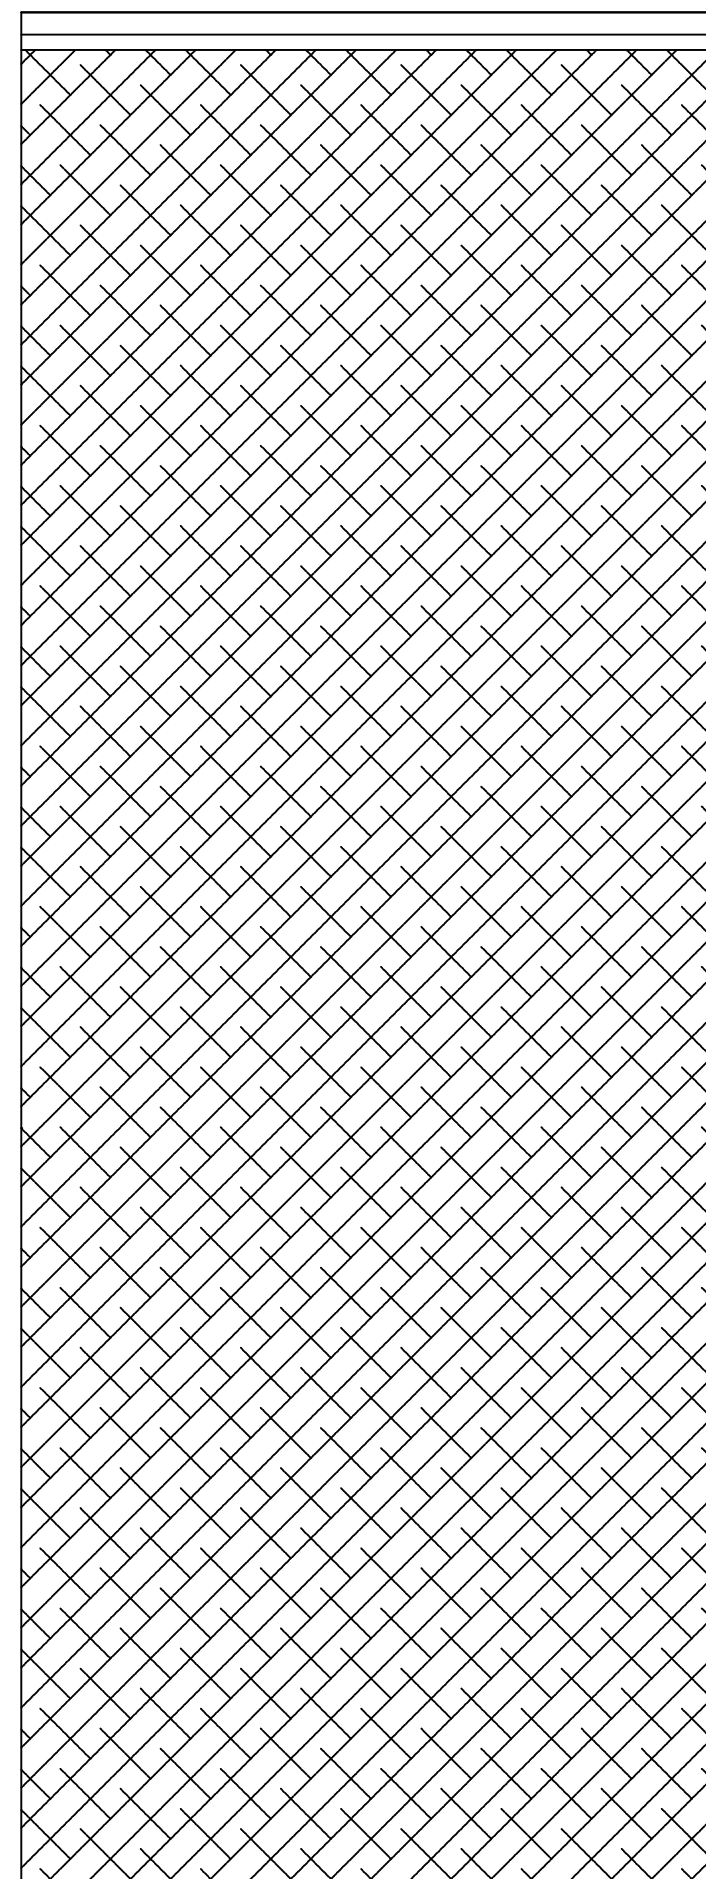

PROPOSED RIGHT SIDE ELEVATION
REMAIN AS EXISTING

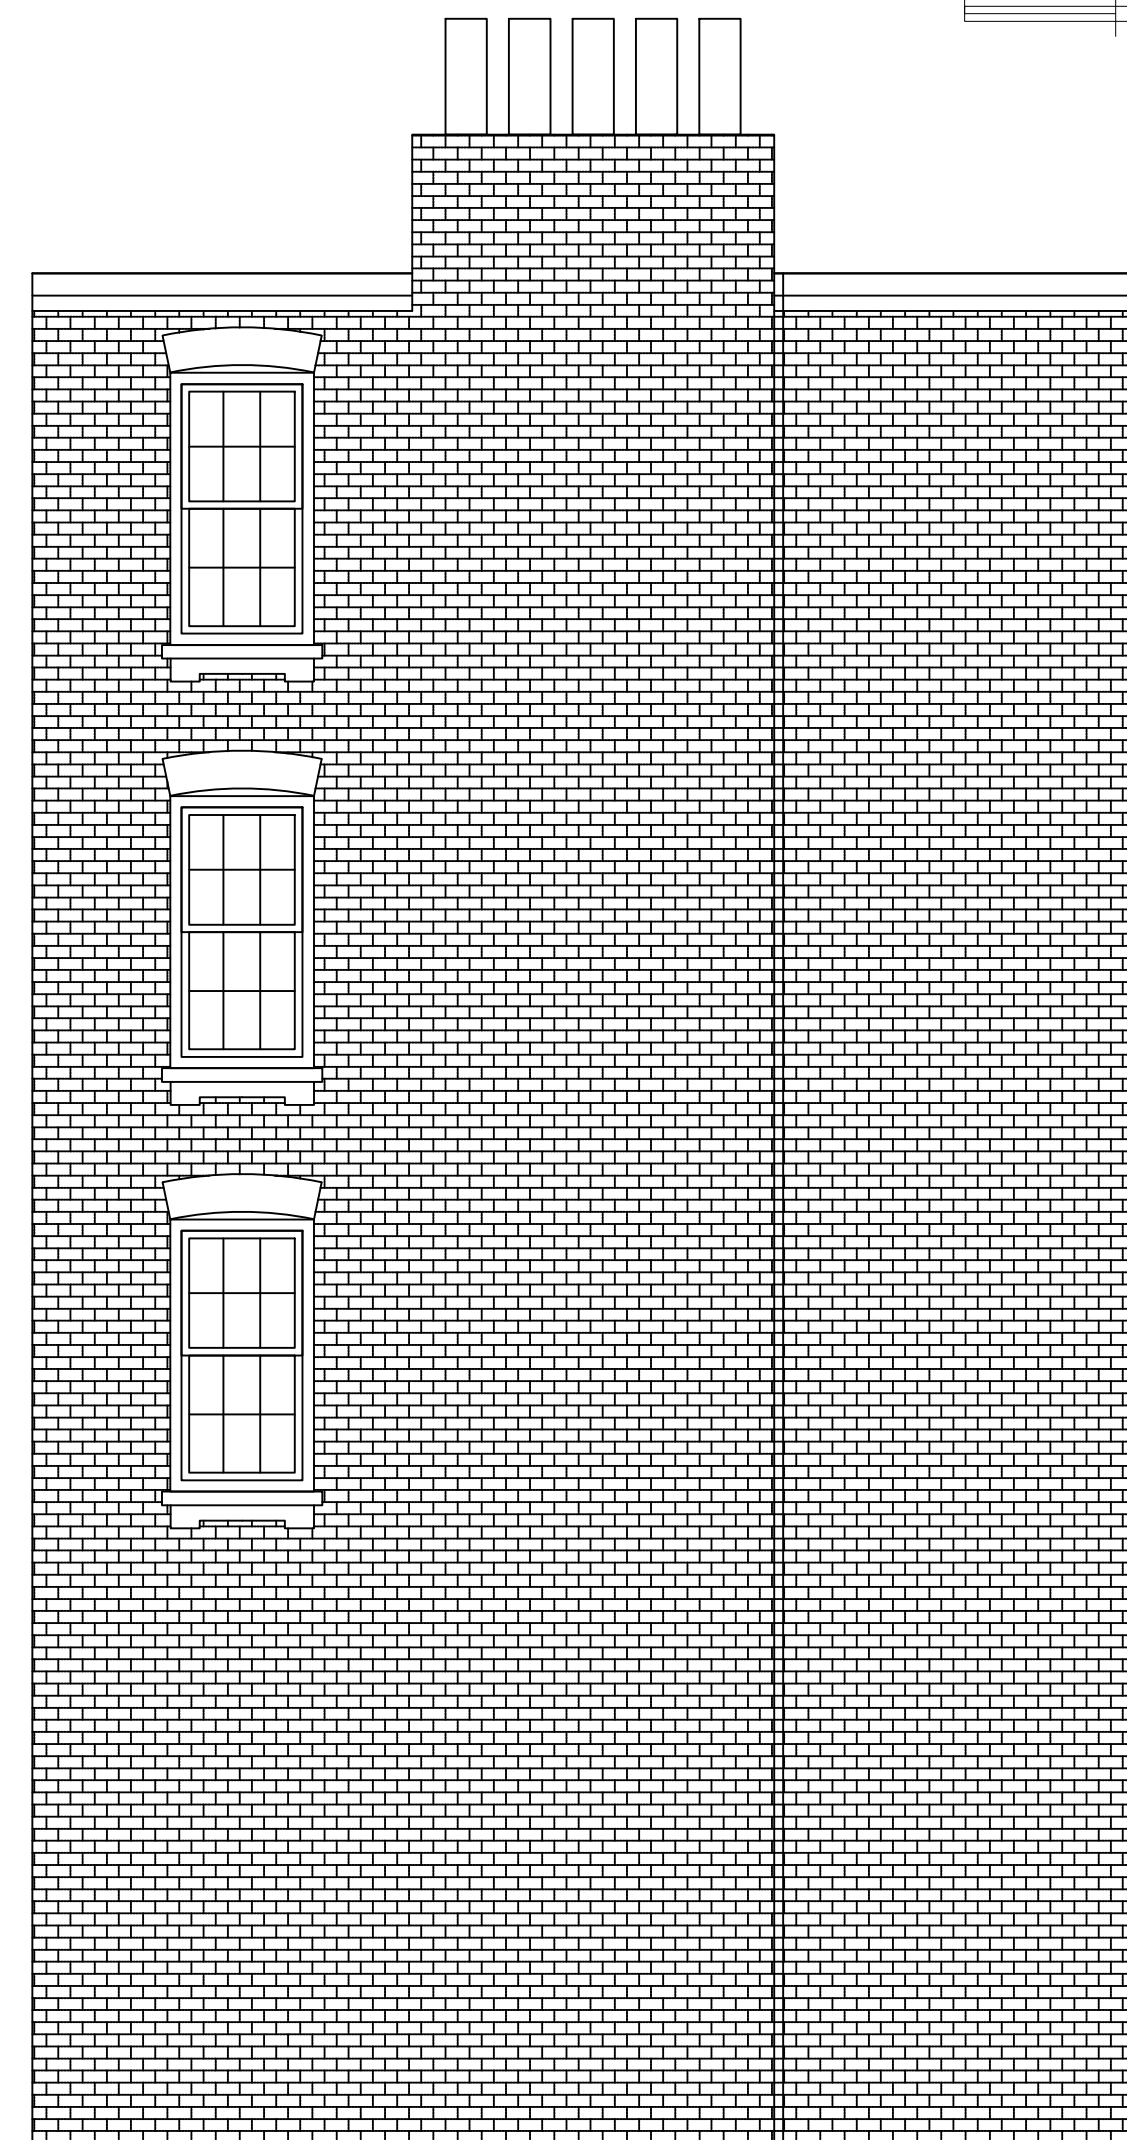

PROPOSED REAR ELEVATION
REMAIN AS EXISTING



STUDIO CAD PROJECTS
Architectural Designers
TEL: 079 581 581 90
E-mail: scprojects@onet.eu

PROJECT:
10 LITTLE TURNSTILE
HOLBORN LONDON WC1V 7DX
PROPOSED PLANS

SCALE: 1:100 (A3)
DATE: OCT 2021

PROJECT No:
2211004-1

THIS DRAWING MUST NOT BE REPRODUCED, MULTIPLIED
OR SUBMITTED TO THE INSPECTION OF THIRD PARTIES
WITHOUT OUR PRIOR PERMISSION.
ALL DIMENSIONS TO BE CHECKED AND VERIFIED ON SITE