

PLANNING DRAWINGS


TITLE:EXISTING ELEVATIONS AND FLOOR PLAN
ADD: 152 N Gower St, London NW1 2LU

IMPORTANT: APPLICANT RESPONSIBLE FOR ALL PARTY WALL MATTERS
IMPORTANT: CONTRACTOR TO TAKE FINAL MEASUREMENTS ON SITE



DRAWING NUMBER: 001
SCALE: 1/100 @A1




EUSTON ROAD ELEVATIONS (EXISTING)

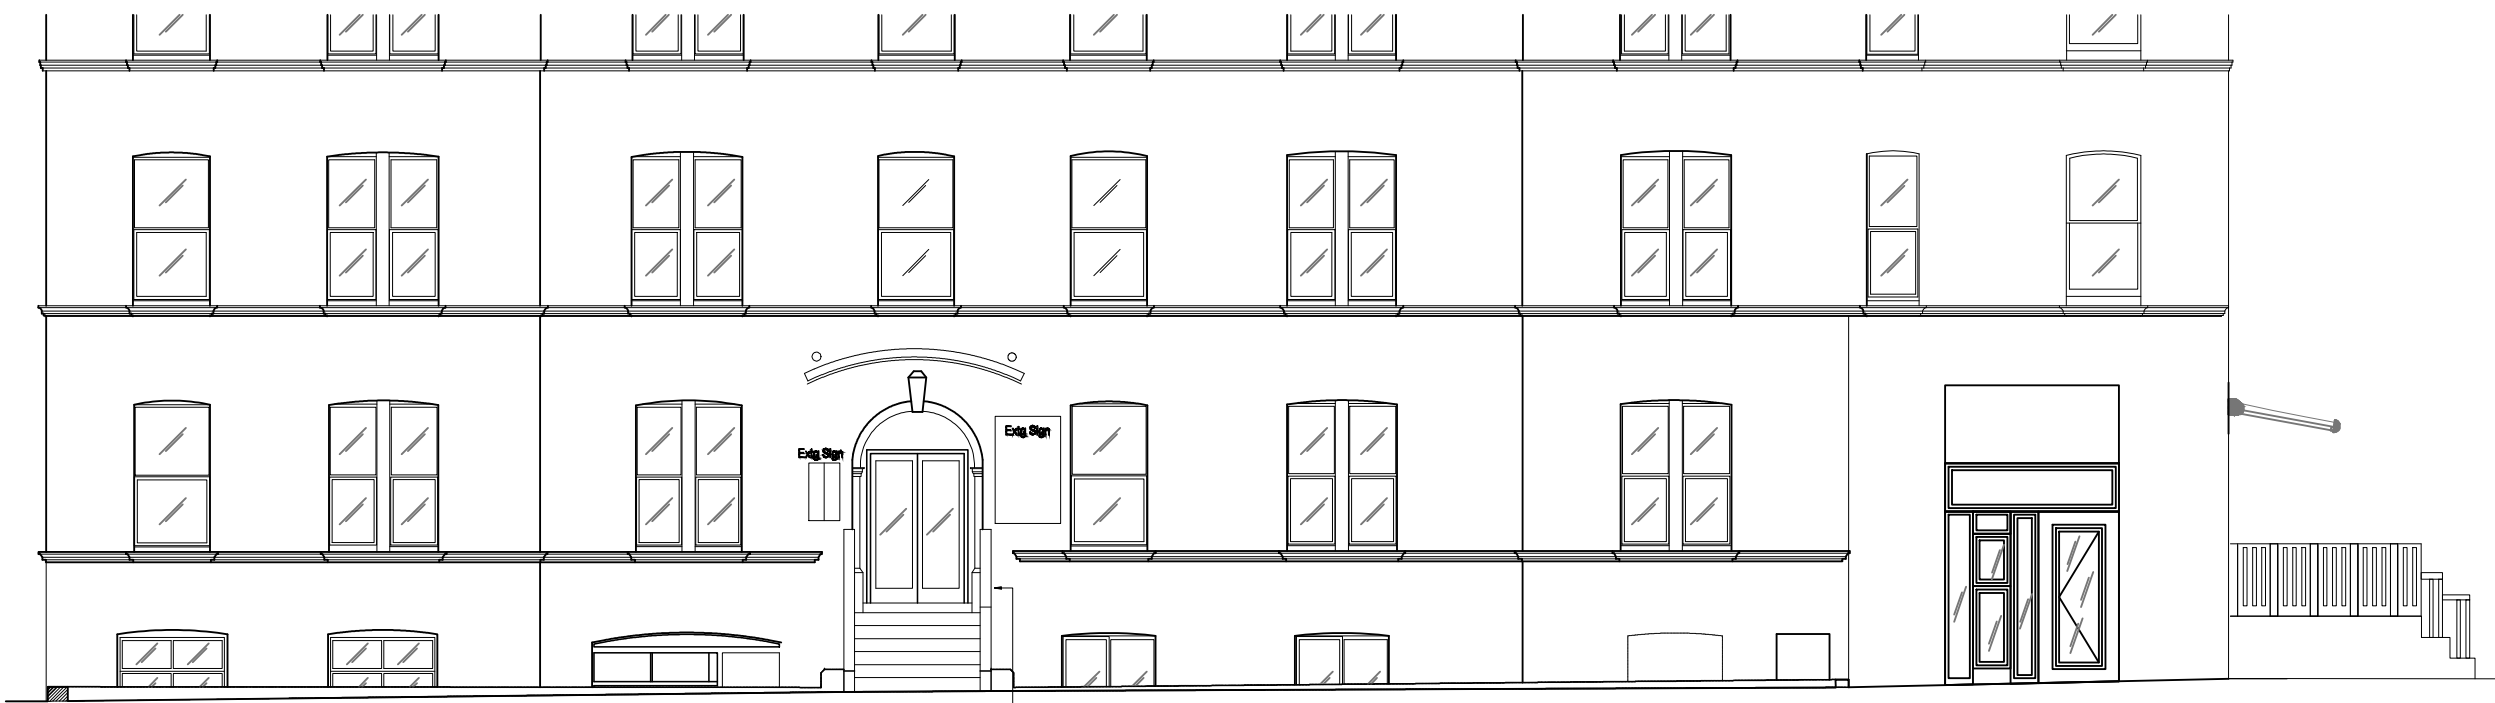

NORTH GOWER STREET ELEVATION

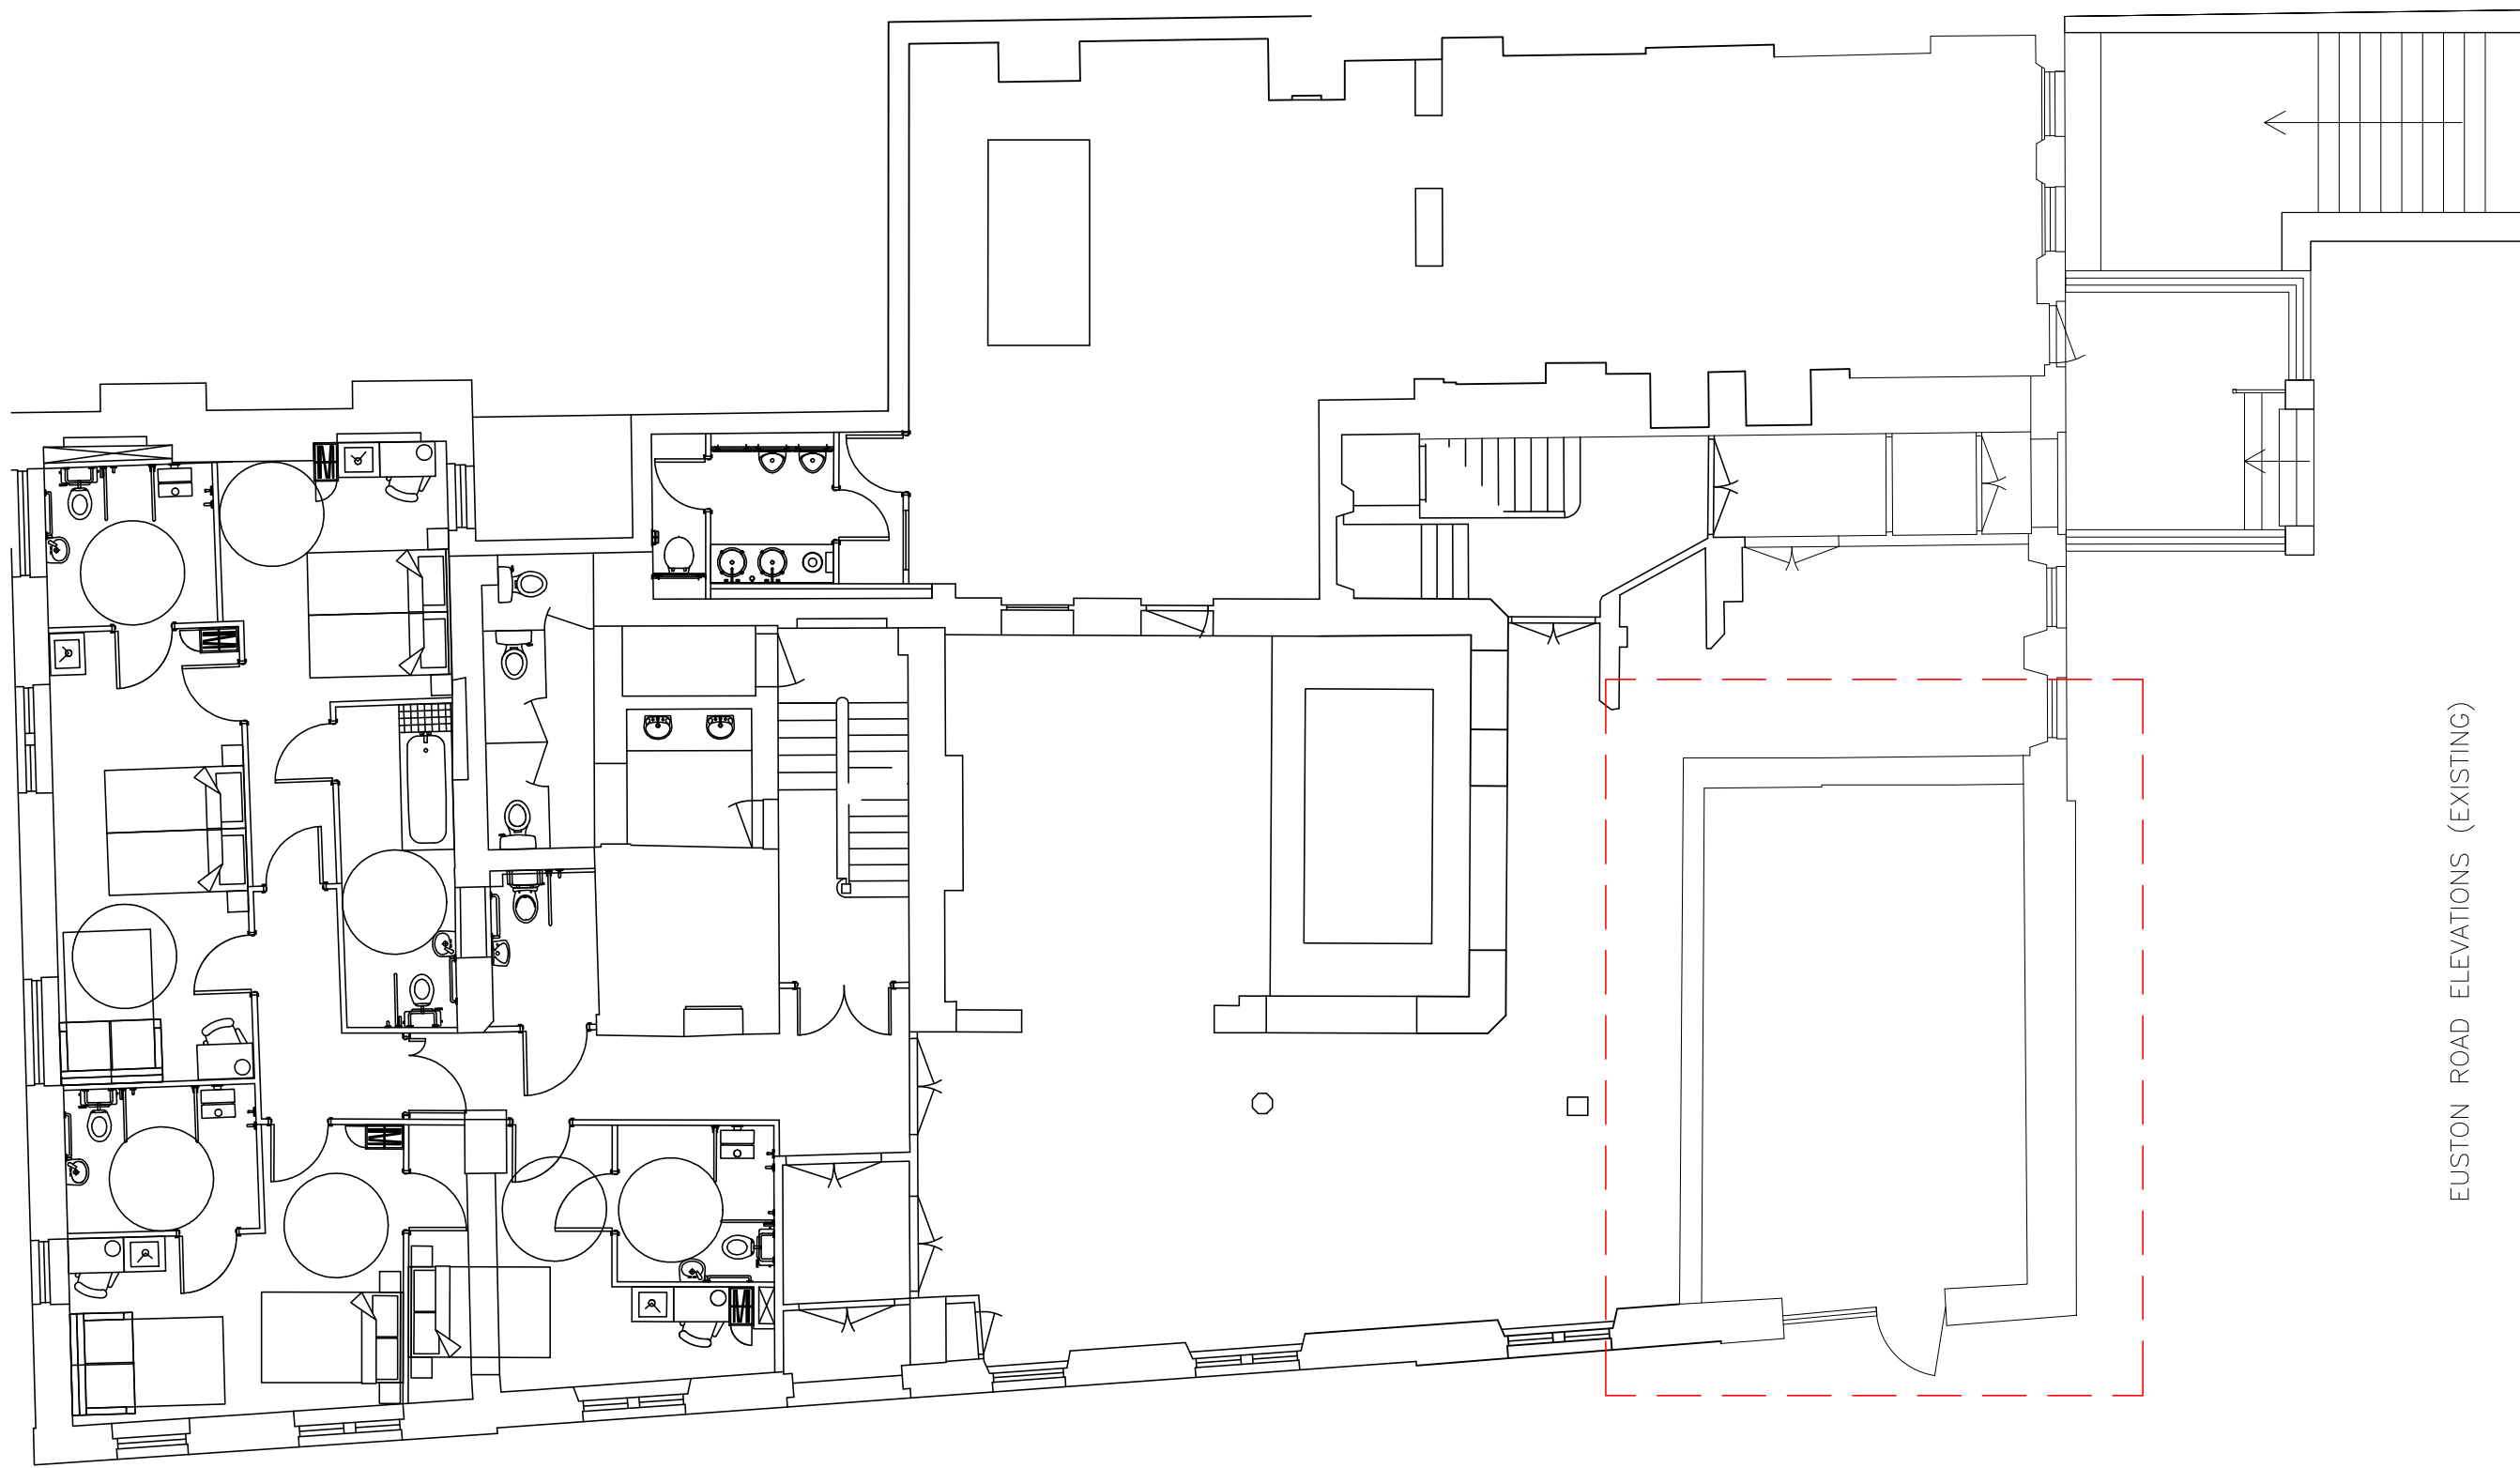 

NORTH GOWER STREET ELEVATION
(EXISTING)

 

EUSTON ROAD ELEVATIONS (EXISTING)

PLANNING DRAWINGS

TITLE:PROPOSED ELEVATIONS AND FLOOR PLAN
ADD: 152 N Gower St, London NW1 2LU

IMPORTANT: APPLICANT RESPONSIBLE FOR ALL PARTY WALL MATTERS
IMPORTANT: CONTRACTOR TO TAKE FINAL MEASUREMENTS ON SITE

DRAWING NUMBER: 002
SCALE: 1/100 @A1

NEW WINDOWS TO MATCH
REST OF BUILDING FOR MATERIALS
AND COLOUR

