






1 Section A-A Through Pool Hall
Scale: 1:100

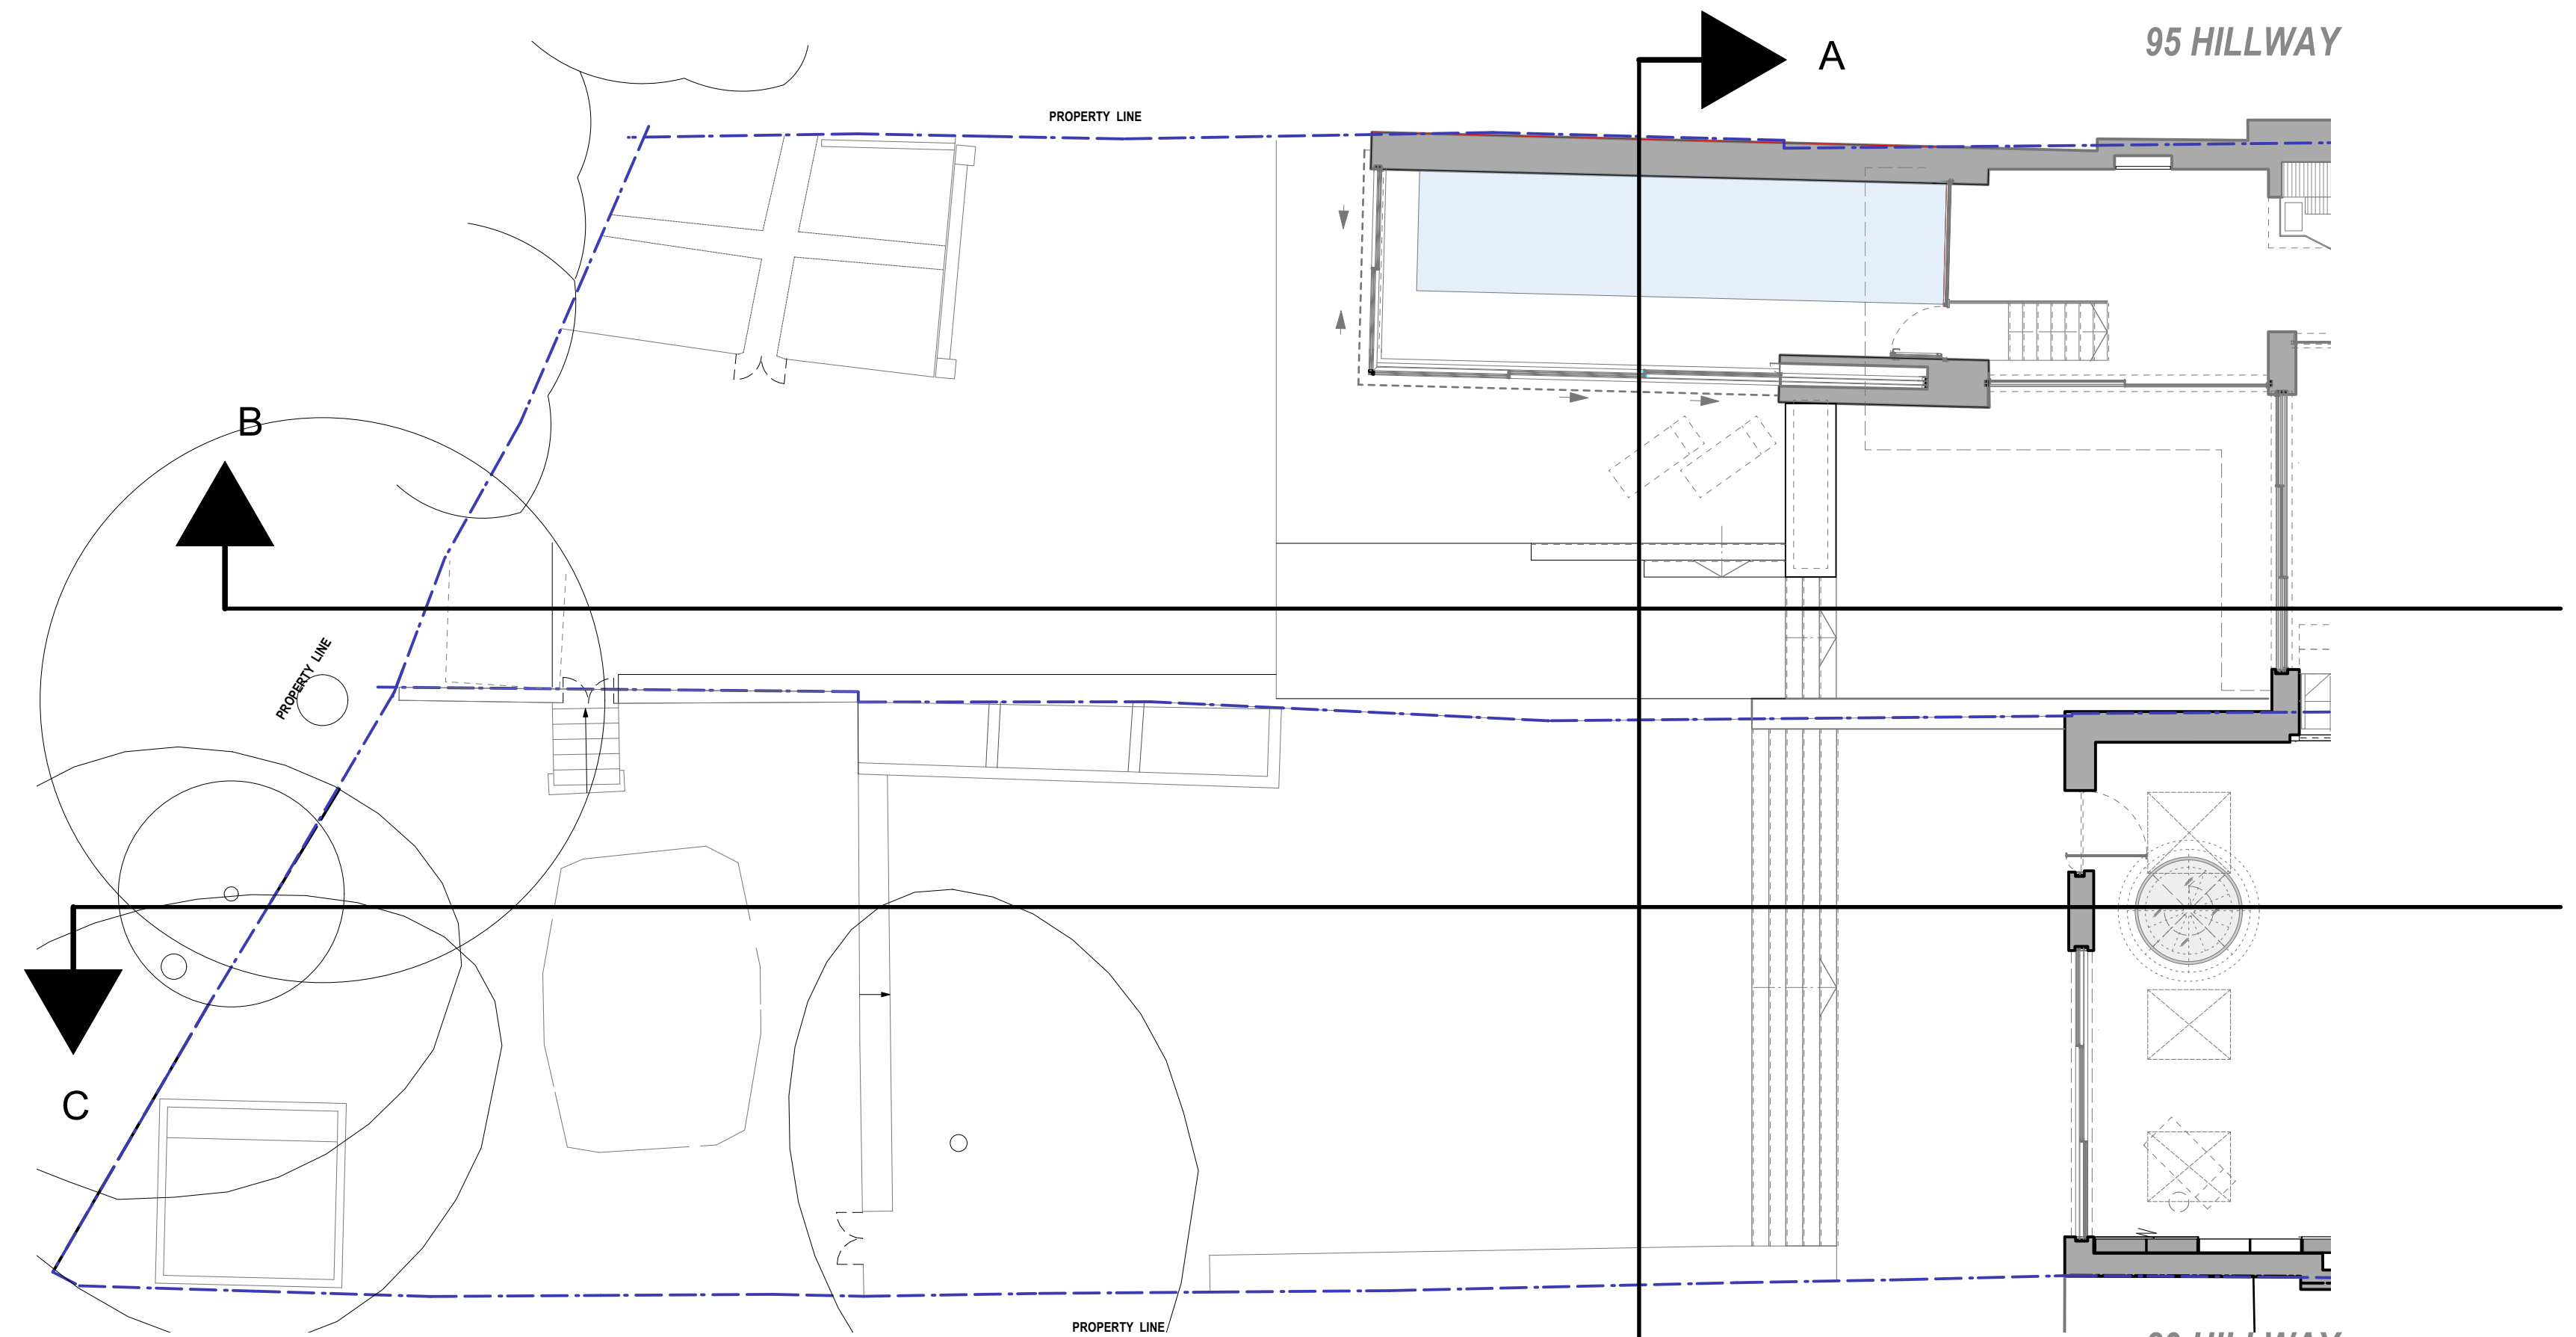


5 Ground Floor Plan
Scale: 1:100

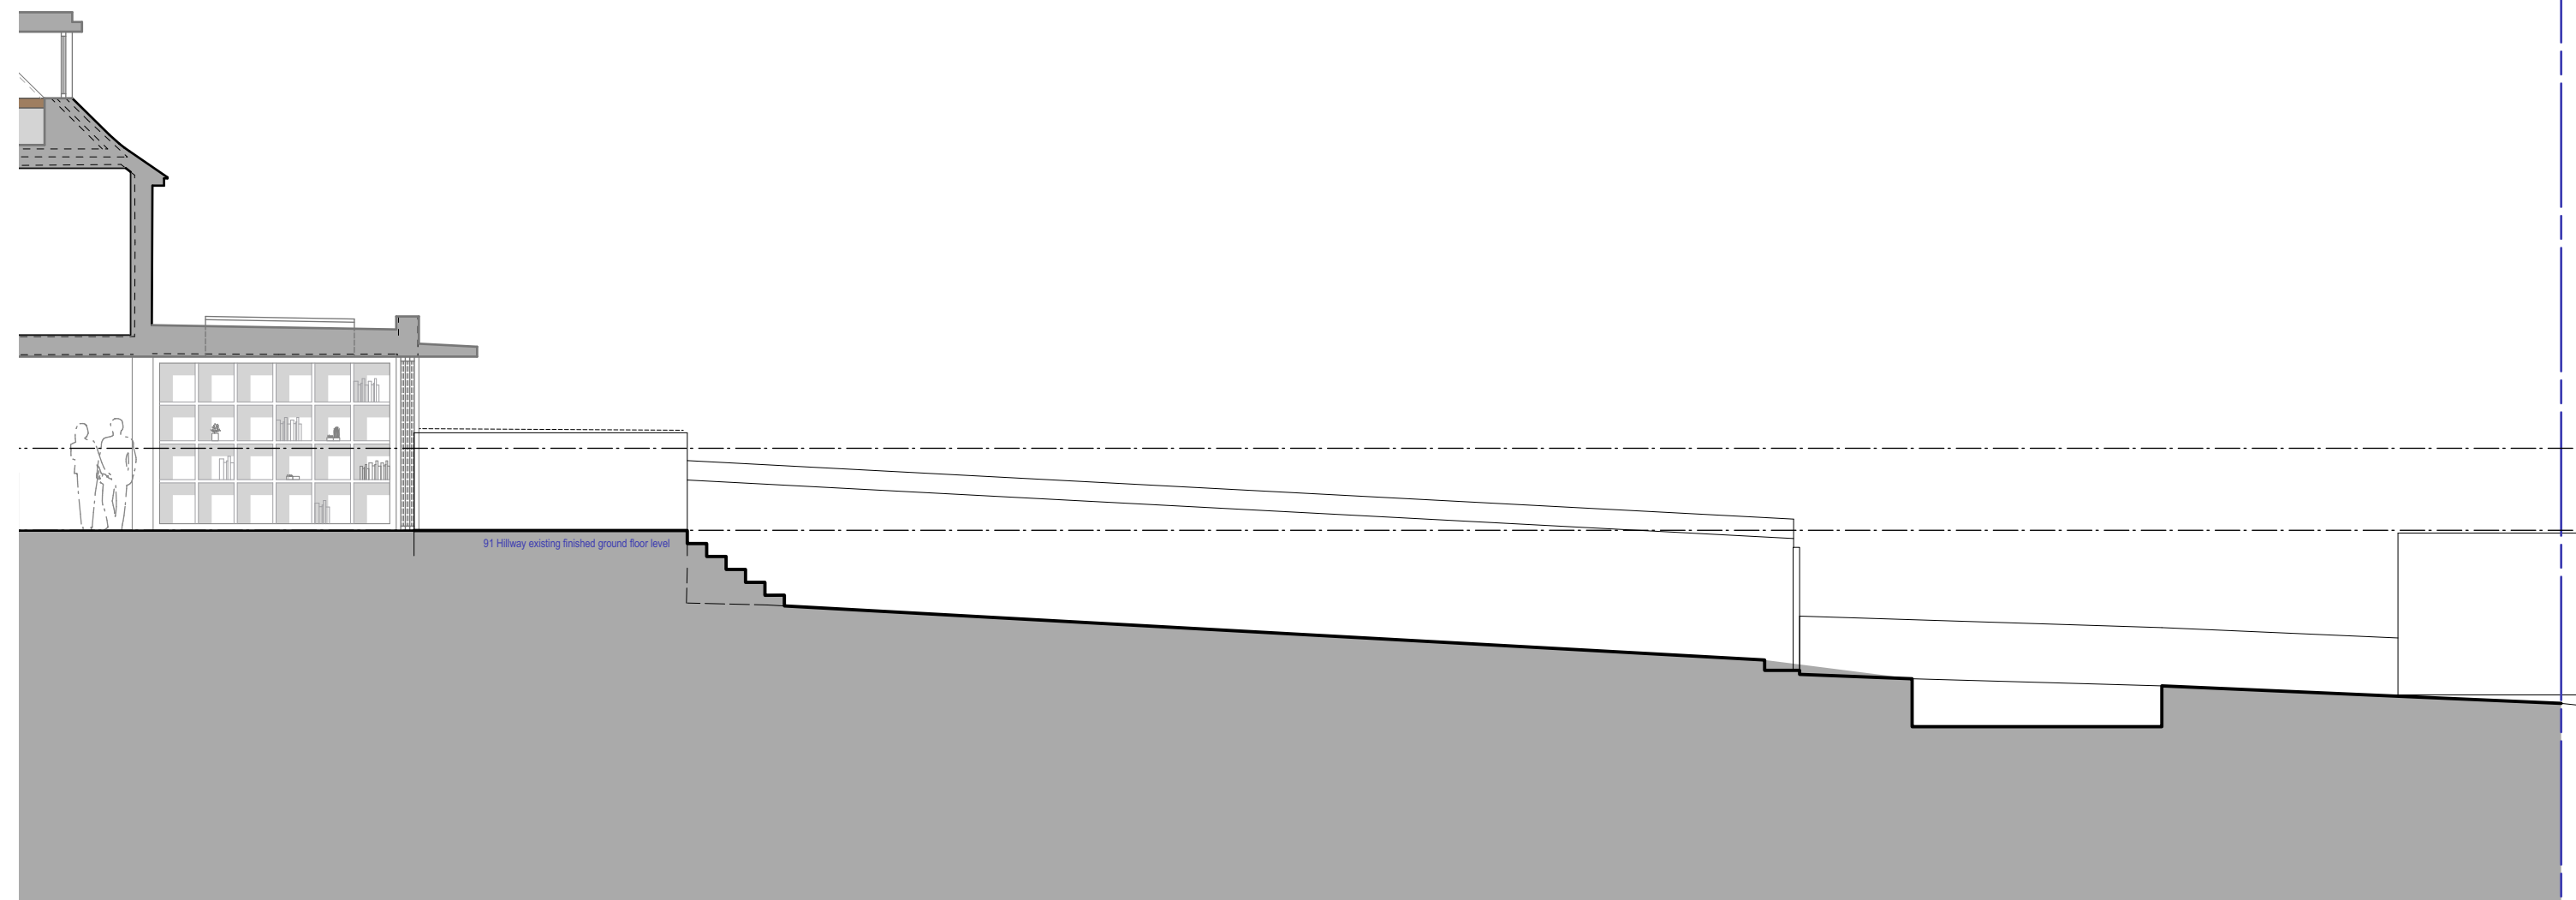


4 Section C-C
Scale: 1:100

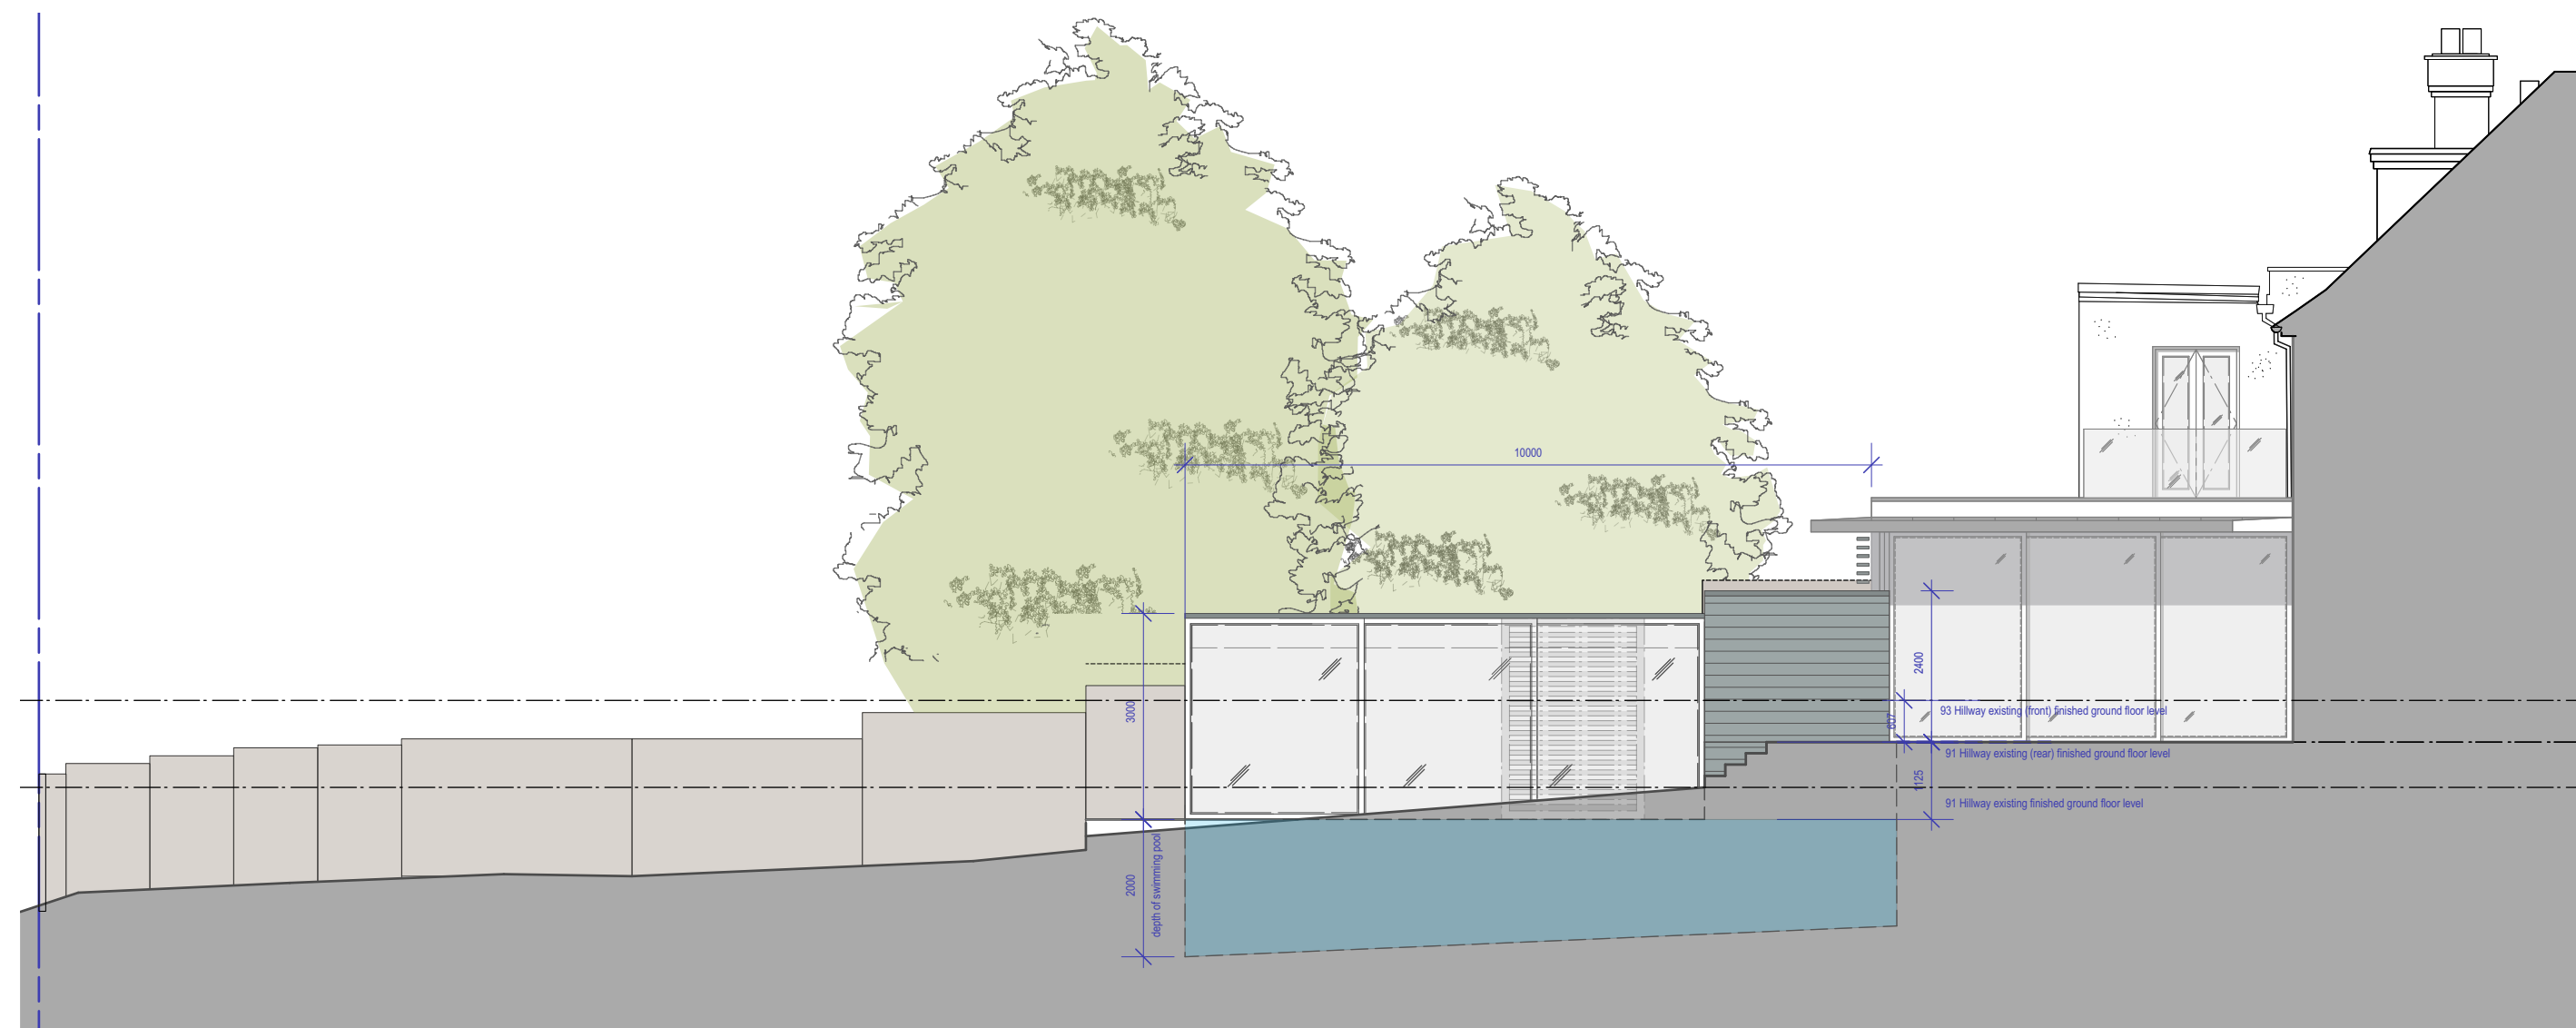

2 Section B-B
Scale: 1:100

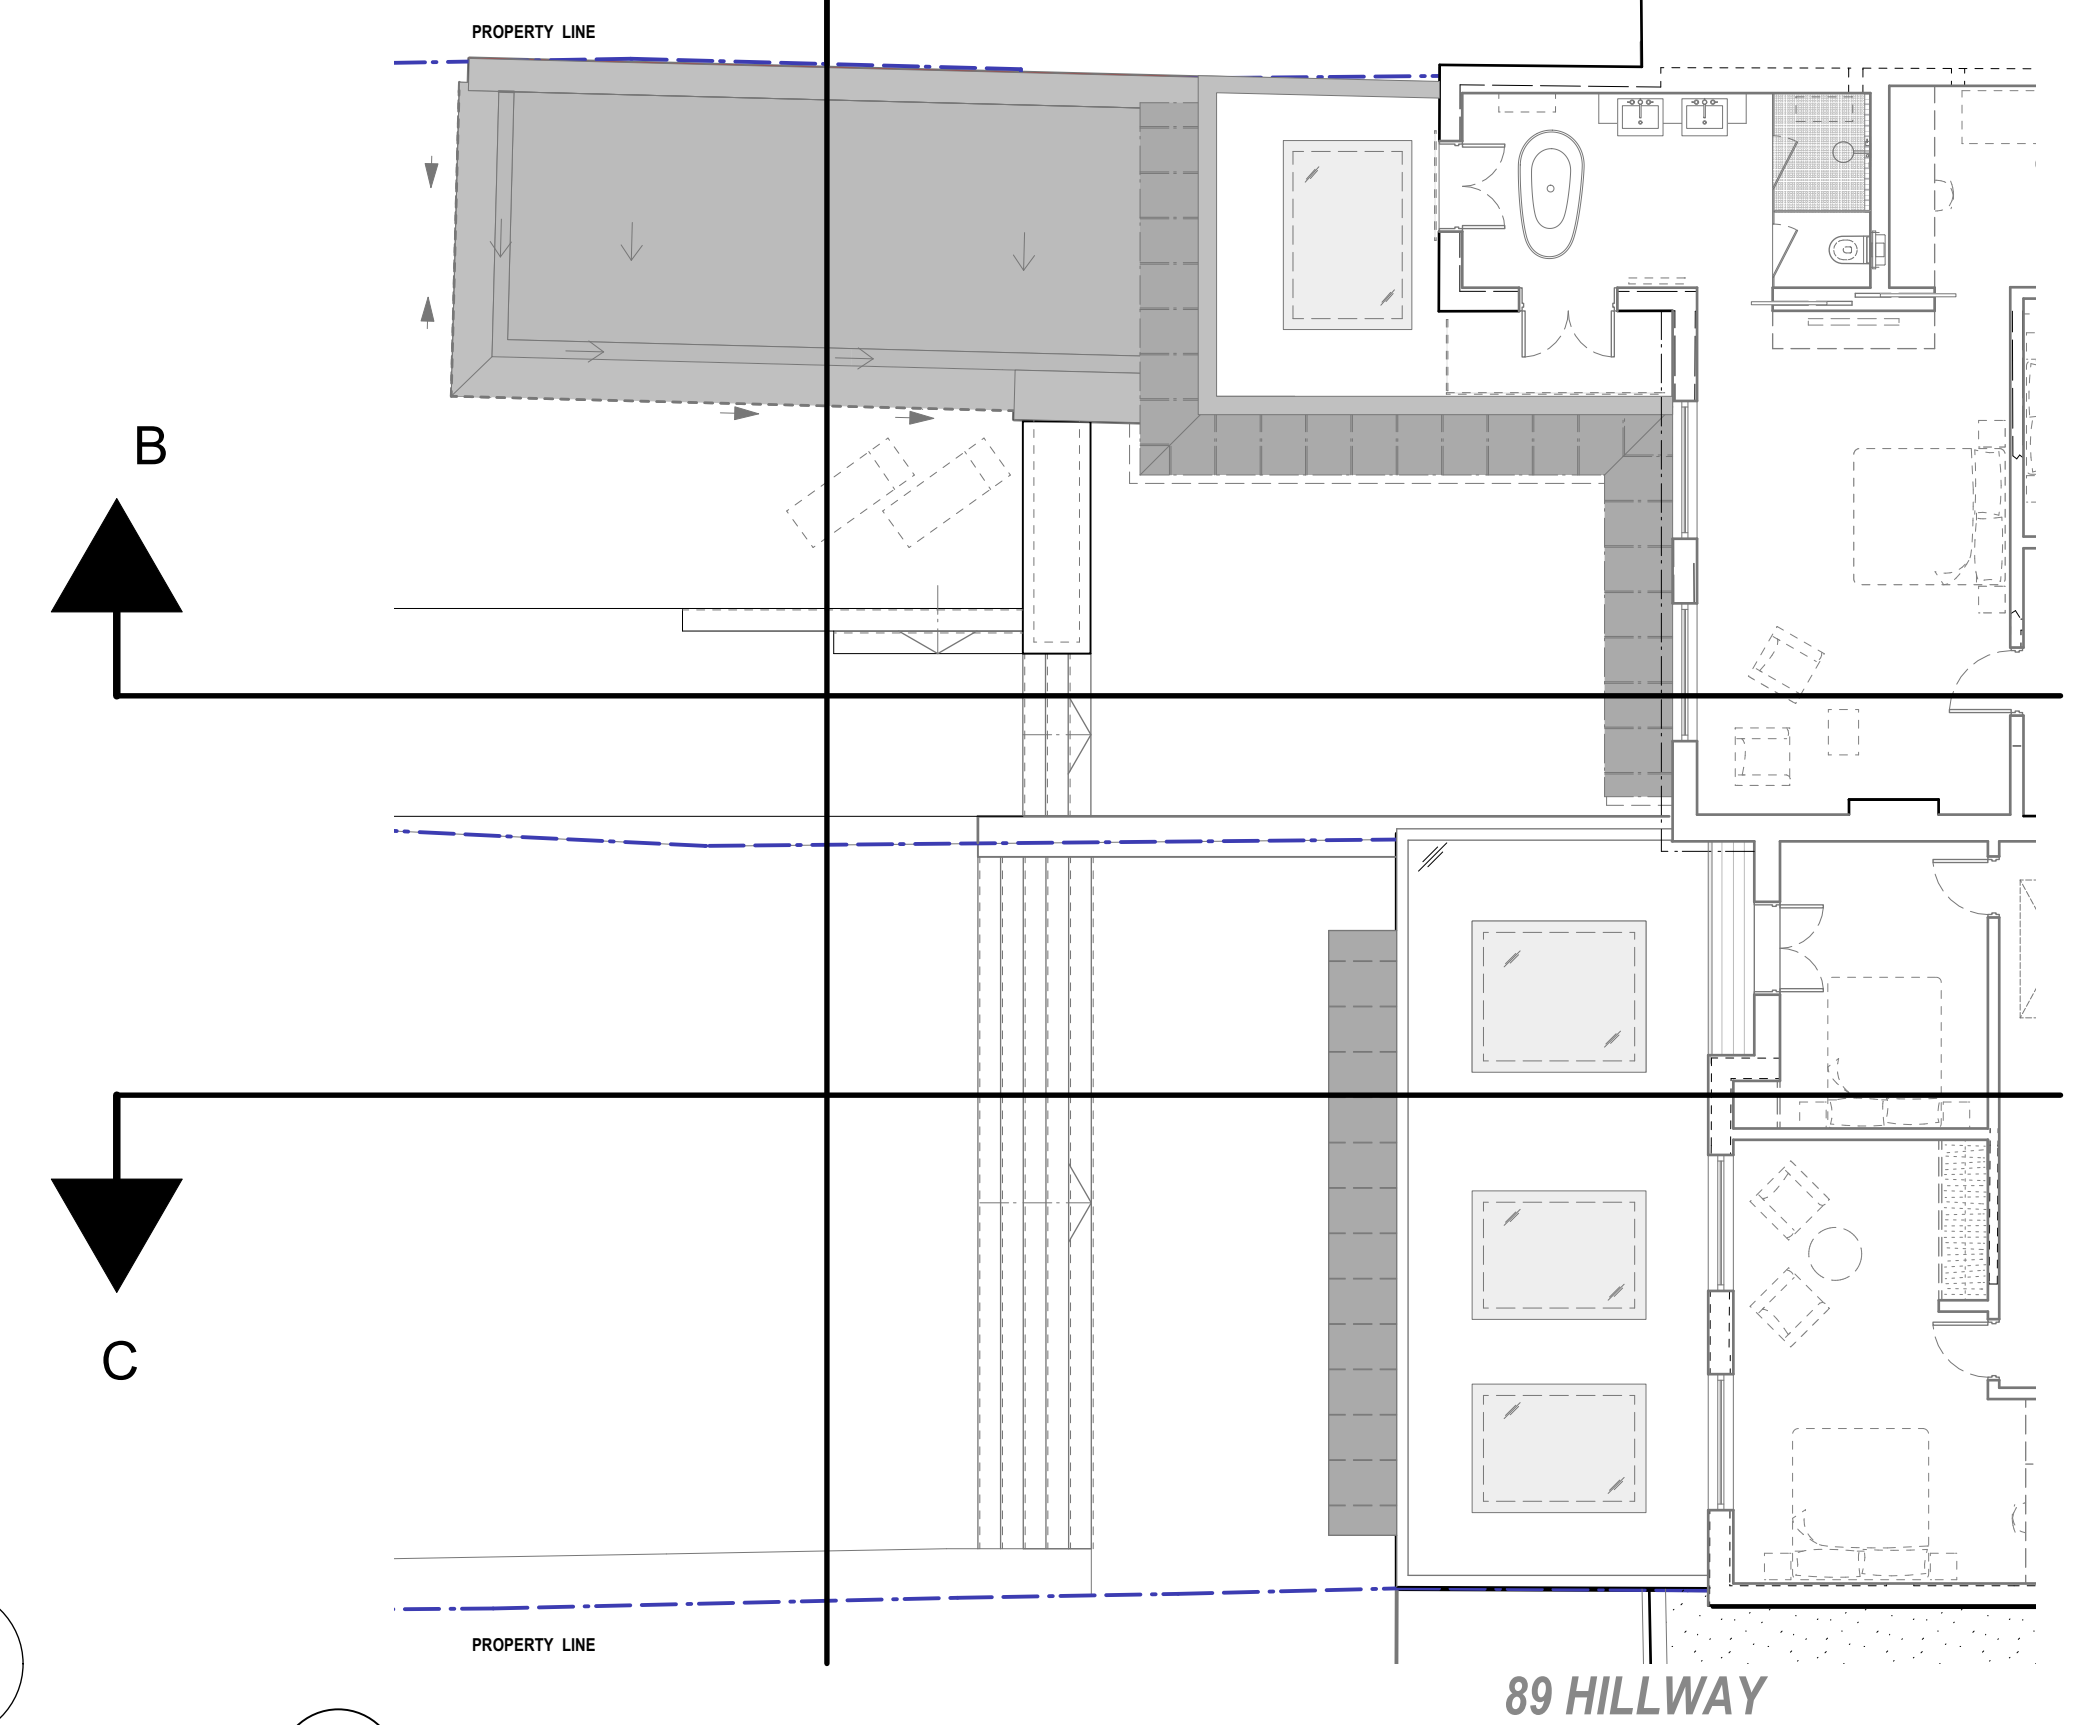

3 First Floor Plan
Scale: 1:100

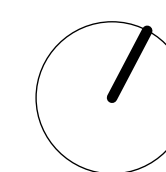

1:100 Scalebar
0 m 2.0 m 4.0 m 6.0 m 8.0 m

Rev:	Date:	Description:
A	25.08.2021 16.11.2021	First issue: First floor plan added, 1st floor balustrade update.
NOTE: Do not scale from this drawing. All dimensions are in millimeters. All dimensions to be checked on site. All omissions and discrepancies to be reported to the architect immediately. This drawing is copyrighted Morden Architecture Ltd. Use of this drawing must be authorised by Morden Architecture Ltd.		

Project:	91-93 Hillway, Highgate N6 6AB
Dwg no:	1900 / EX.01
Drawing:	Existing Rear Garden Set 1 Planning application
Date:	July 2021
Scale:	1:100 @ A1

PLANNING APPLICATION			
morden architecture			
T: +44 (0) 208 243 8629	E: robert@mordenarchitecture.co.uk		
W: www.mordenarchitecture.co.uk			