



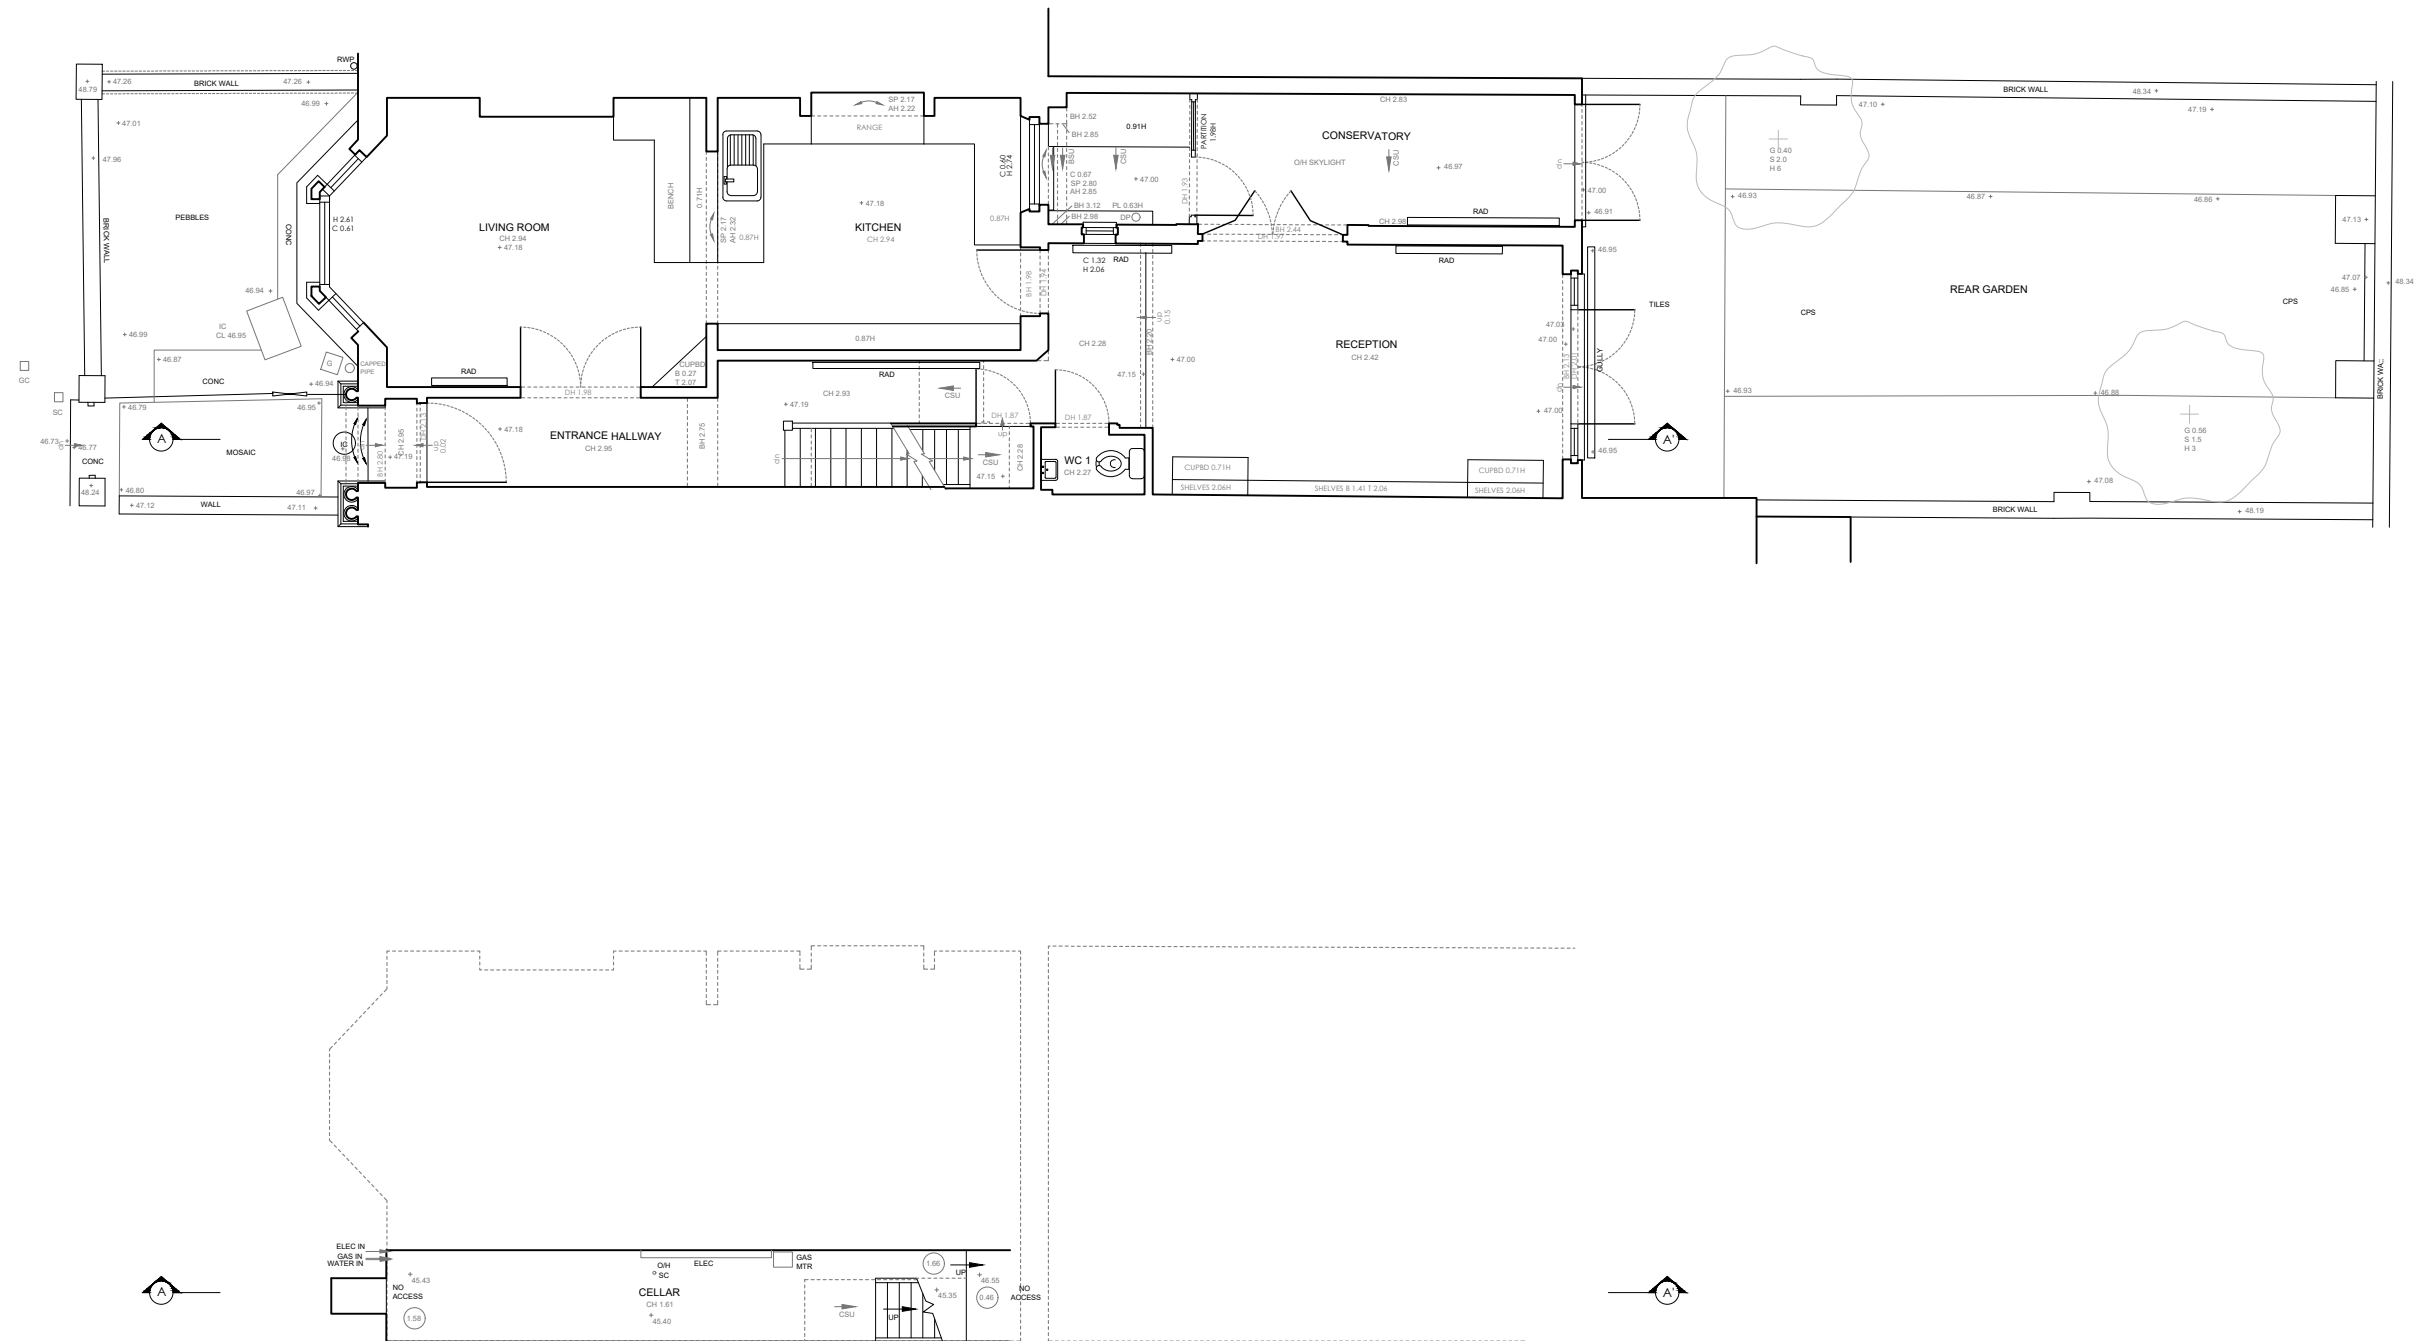

PLANNING

NOT FOR CONSTRUCTION

[illegible]

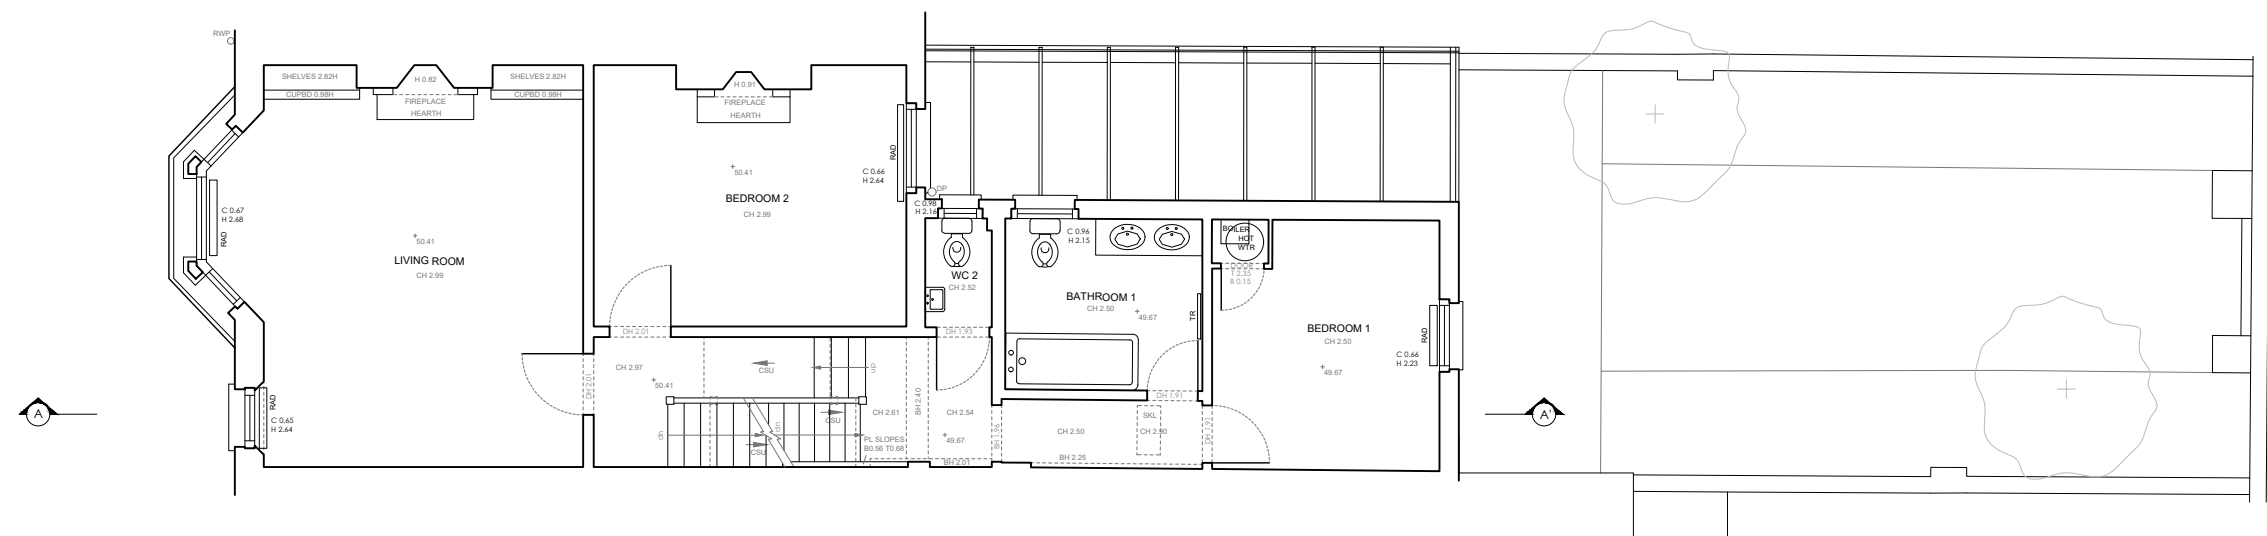


PLANNING

NOT FOR CONSTRUCTION




			M A X W E L L
			Robert Maxwell 3rd Floor 14 Clerkenwell Green London EC1R 0DP +44 (0) 203 457 5864 <u>r.maxwell@maxwelledandcompany.co.uk</u> <u>www.maxwelledandcompany.co.uk</u>
30.09.2021	00	Planning application	
Date	Rev.	Description	
project title :	:	32 Estelle Road, NW3 2JY	All drawings to be read in conjunction with structural engineers drawings, specifications, structural report, and M&E drawings.
drawing no. :	:	Existing First Floor Plan	Do not scale.
revision no. :	:	I/Y100@A-3	All dimensions are to be checked on site.
status :	:	E.R.EX.002	Discrepancies to be notified to the architect
date :	:	00	Copyright of this drawing remains with the architect.
		: Planning	
		: 05.10.2021	

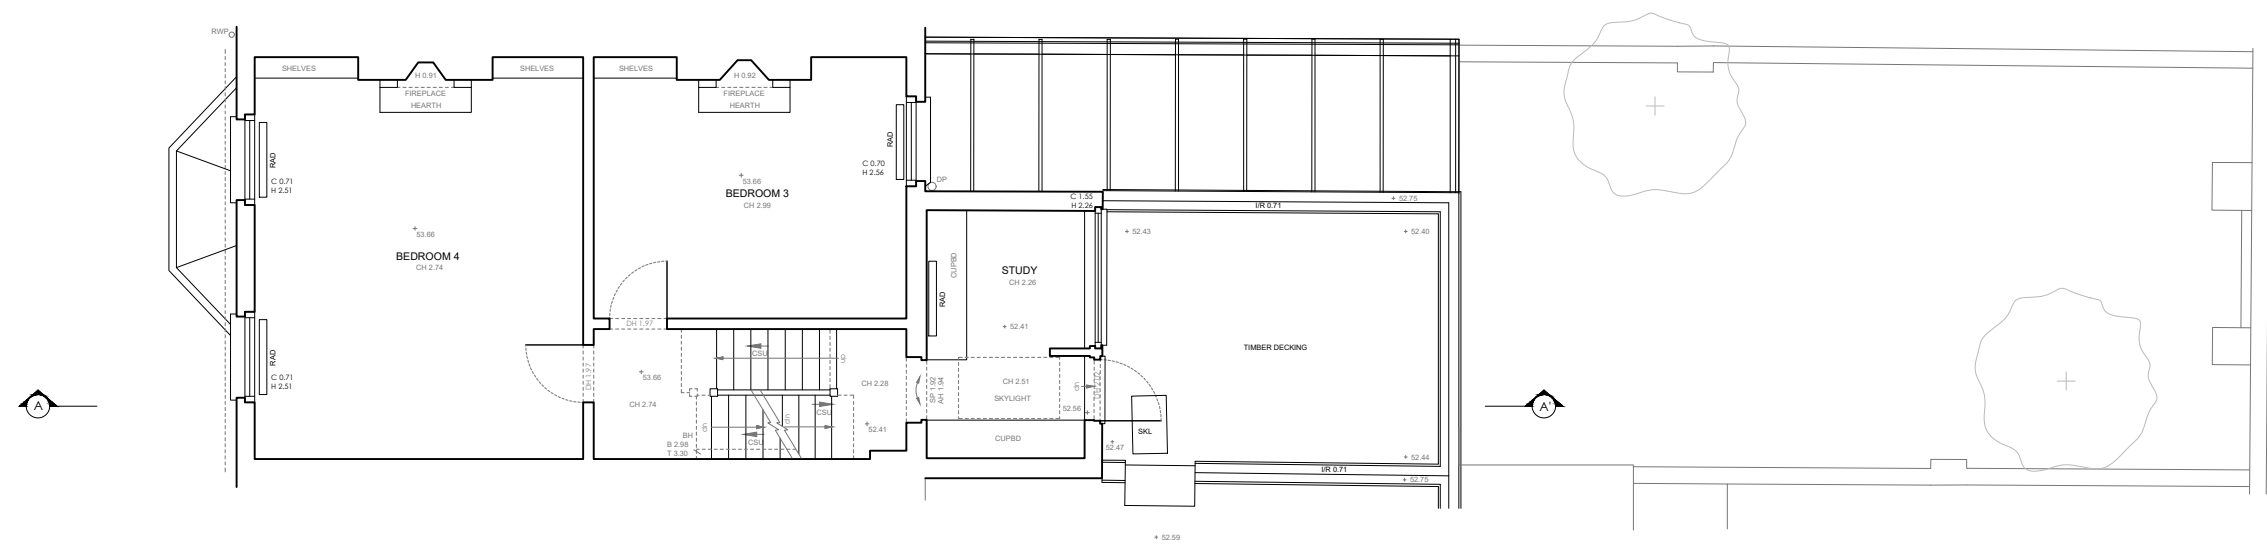

PLANNING

NOT FOR CONSTRUCTION


[illegible]

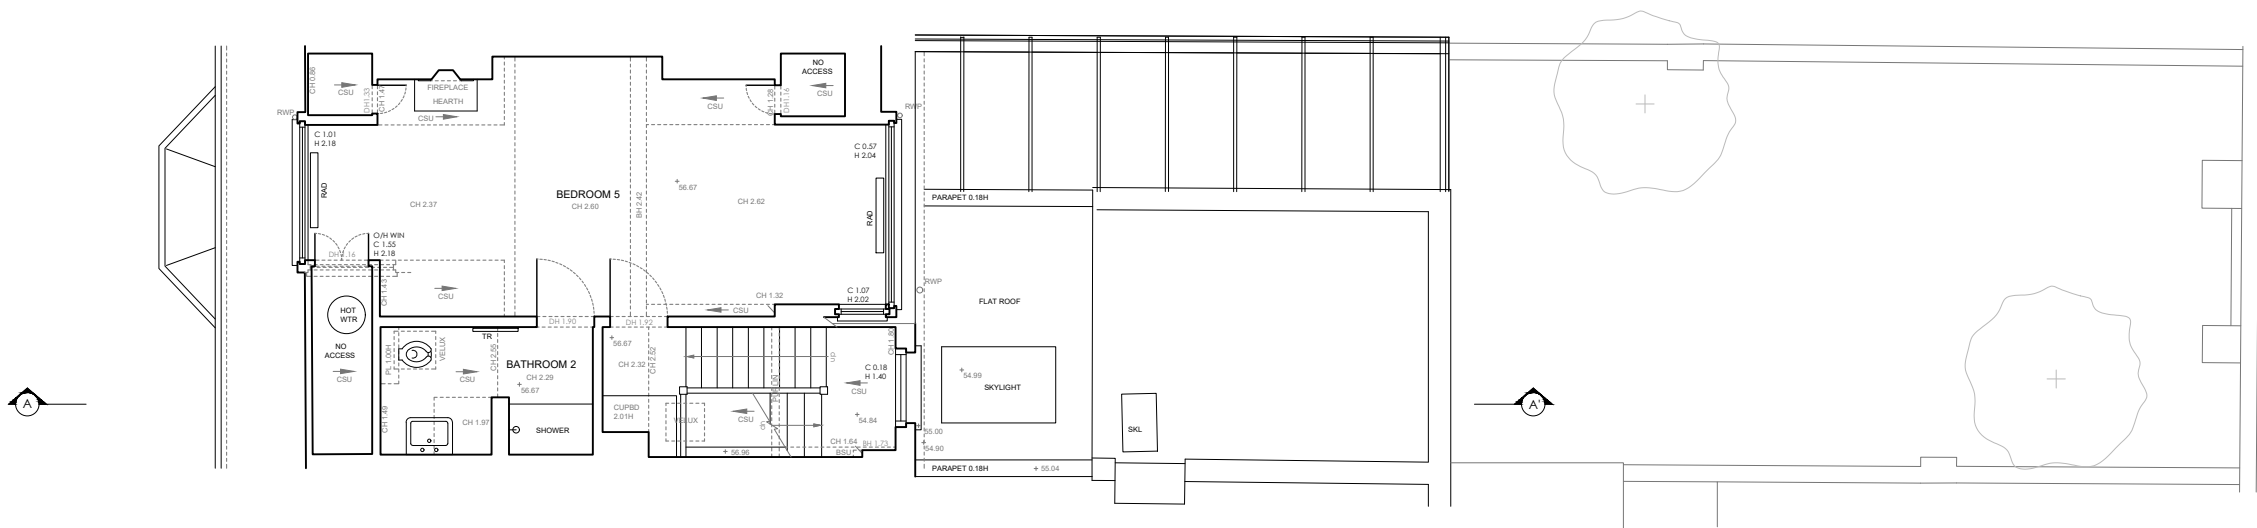

PLANNING
NOT FOR CONSTRUCTION



30.09.2021	00	Planning application	
Date	Rev.	Description	
project title	: 32 Estelle Road, NW3 2JY		
scale	: Existing Third Floor Plan		
drawing no.	: 1/100@A3		
revision no.	: ER.EX.004		
status	: 00		
date	: Planning		
	: 05.10.2021		
			MAXWELL
			Robert Maxwell 3rd Floor 14 Clerkenwell Green London EC1R 0DP +44 (0) 203 457 5864 r.maxwell@maxwellandcompany.co.uk www.maxwellandcompany.co.uk
			All drawings to be read in conjunction with structural engineers drawings, specifications, structural report, and M&E drawings. Do not scale. All dimensions are to be checked on site. Discrepancies to be notified to the architect Copyright of this drawing remains with the architect.

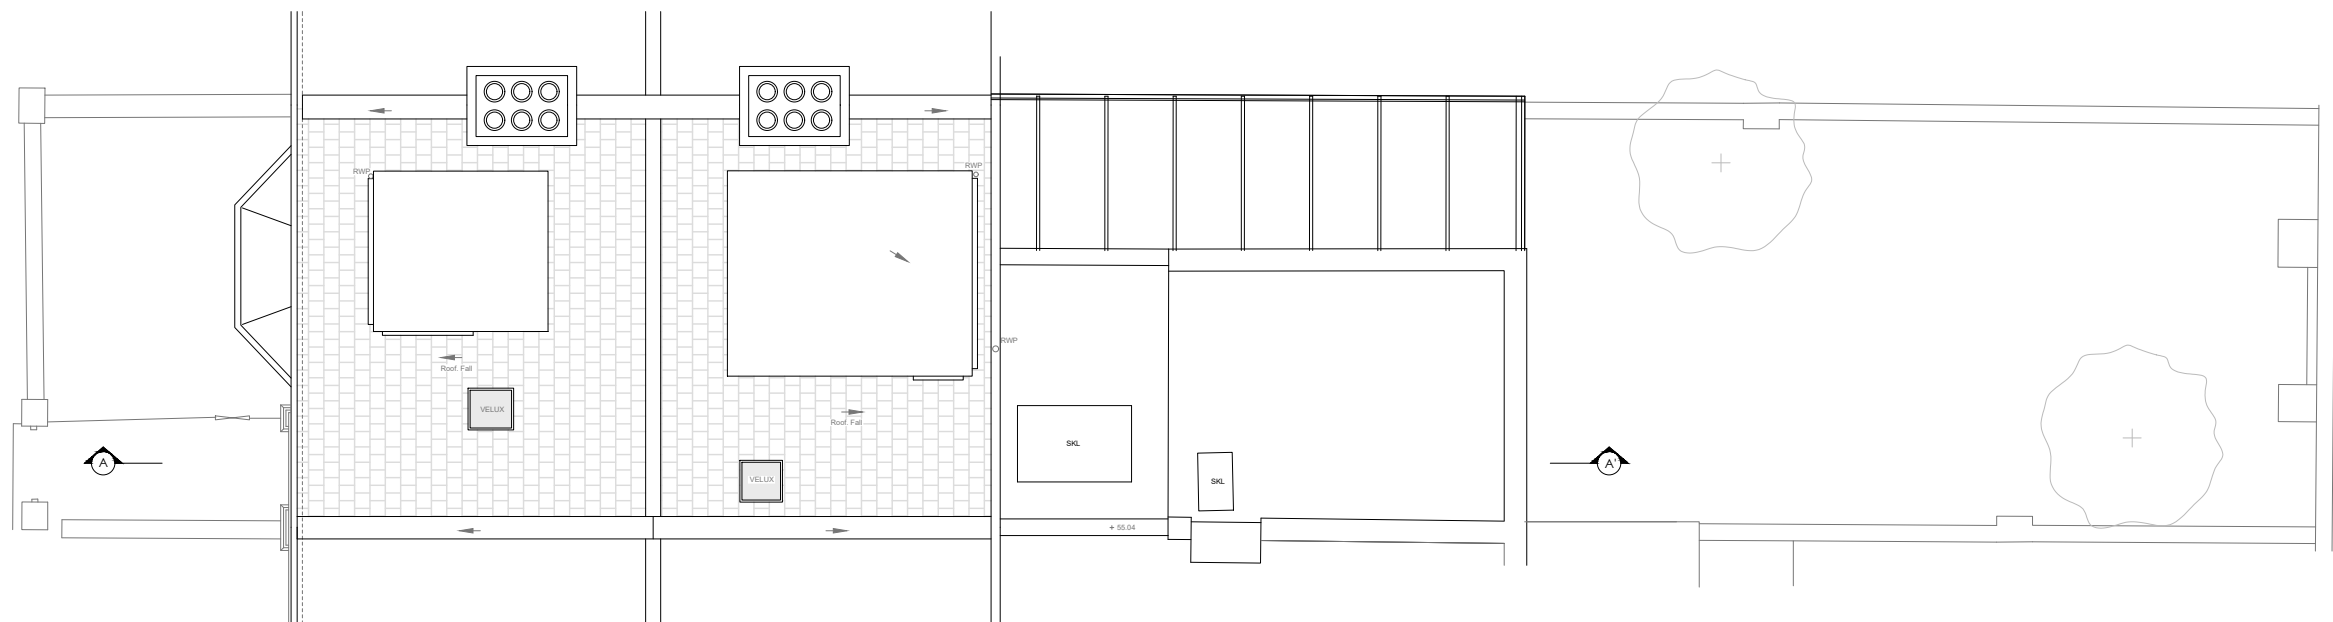

PLANNING

NOT FOR CONSTRUCTION

[illegible]



PLANNING

NOT FOR CONSTRUCTION



30.09.2021	00	Planning application	
Date	Rev.	Description	
project title	: 32 Estelle Road, NW3 2JY		MAXWELL Robert Maxwell 3rd Floor 14 Clerkenwell Green London EC1R 0DP +44 (0) 203 457 5864 r.maxwell@maxwellandcompany.co.uk www.maxwellandcompany.co.uk All drawings to be read in conjunction with structural engineers drawings, specifications, structural report, and M&E drawings. Do not scale. All dimensions are to be checked on site. Discrepancies to be notified to the architect Copyright of this drawing remains with the architect.
scale	: 1/100@A3		
drawing no.	: ER.EX.007		
revision no.	: 00		
status	: Planning		
date	: 05.10.2021		