

KEY NOTES

- 301 NEW EXTERNAL WALL MOUNTED AIR CONDITIONING UNIT - MITSUBISHI ELECTRIC PURY-P350YNW-A1 ENCLOSED WITHIN WAKFELD ACOUSTICS WA-ACL-300SB SINGLE BANK ACOUSTIC LOUVRE ENCLOSURE SYSTEM COMPLETE WITH BIRD MESH. LOUVRES AND FRAMEWORK TO BE POWDER COATED RAL 7016 (ANTHRACITE GREY).

Figured dimensions shall be taken in preference to scaled dimensions and any discrepancies or errors are to be referred to the Designer. Contractors, sub-contractors and suppliers must verify all dimensions on site before commencing work or making any fabrication drawings. © Copyright Reserved



For Office Use: A_12494

free people

27 HAMPSTEAD HIGH STREET
LONDON
NW3 1QA

CONSULTANT :
free people

DRAWN BY:
LN


ISSUE / DATE:
PLANNING 22.11.2021

REVISION :

SHEET TITLE :
PROPOSED REAR ELEVATION


SHEET NO. :

PL310

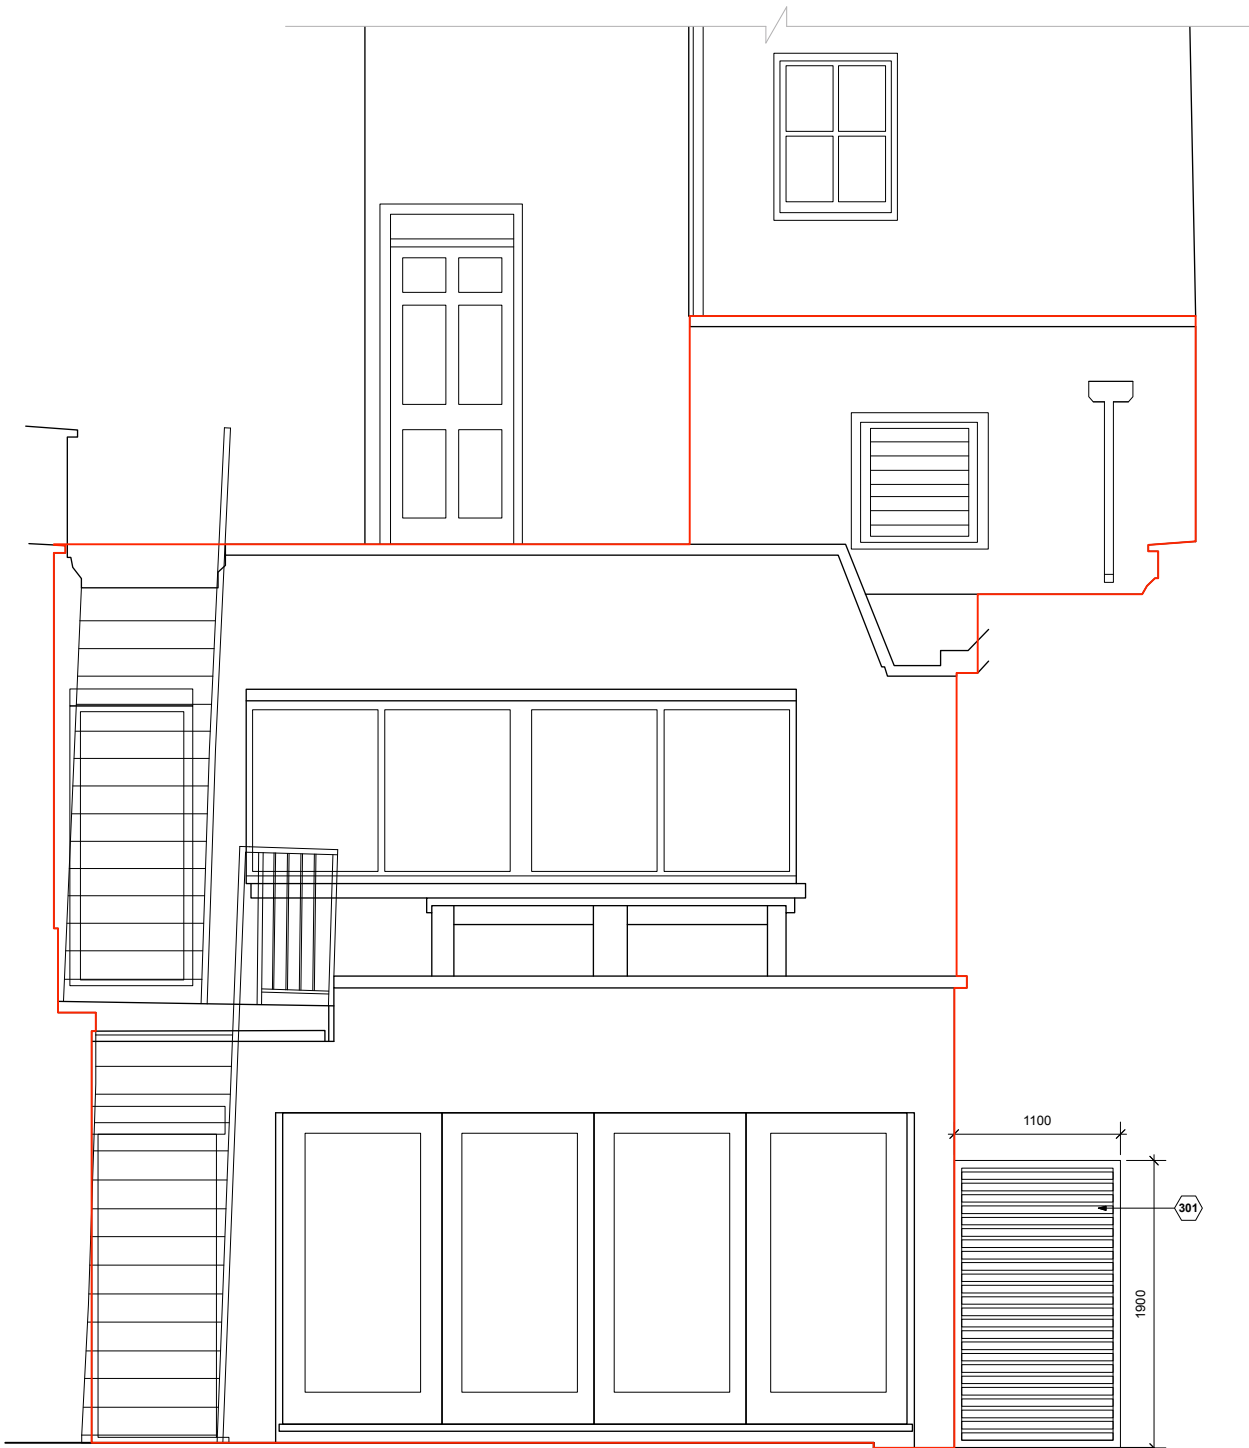

1 REAR ELEVATION

PL310 SCALE: @A1 1:25

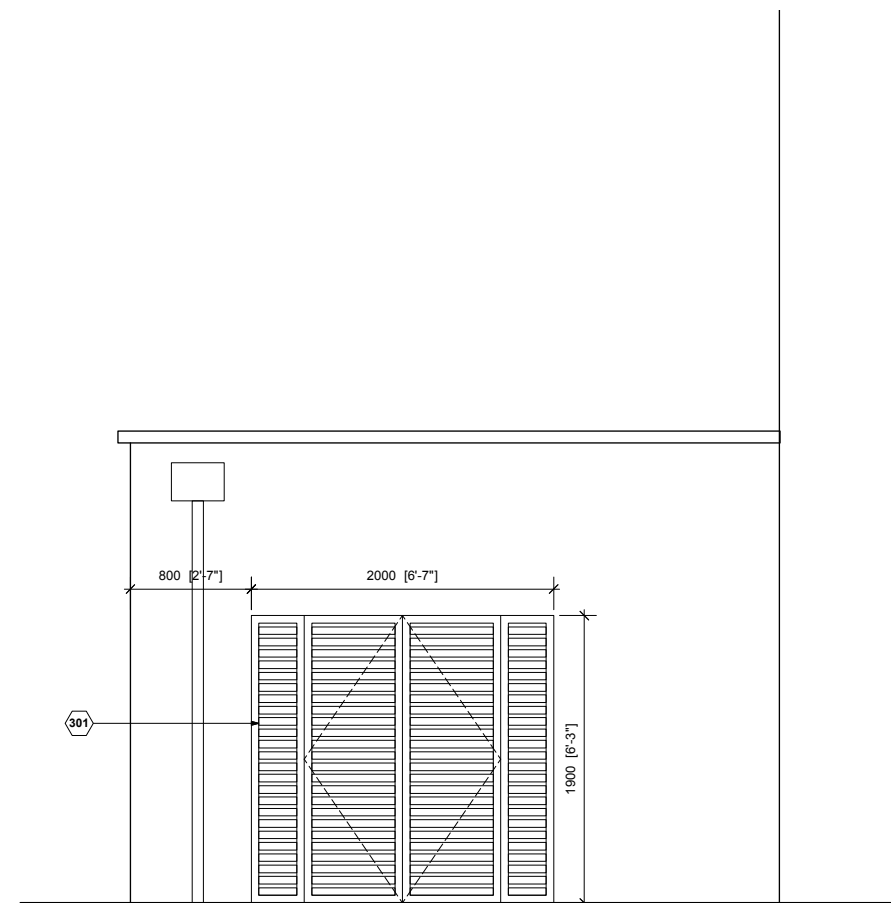

2 REAR SIDE ELEVATION

PL310 SCALE: @A1 1:25