
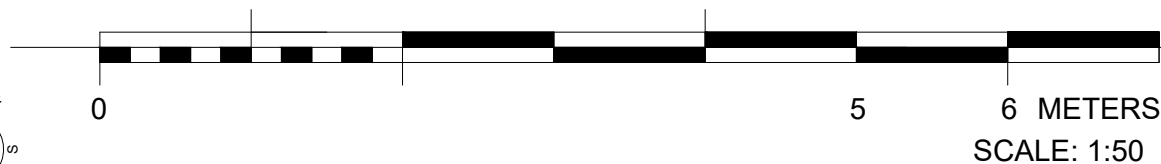


1 EXISTING FIRST FLOOR PLAN
SCALE: 1:50

THIS DRAWING IS THE COPYRIGHT OF STUDIO LATTICE ARCHITECTS. THE CONTRACTOR IS RESPONSIBLE FOR CHECKING CONDITIONS, DIMENSIONS, TOLERANCES AND REFERENCES ON SITE INSPECTION. ANY DISCREPANCY TO BE VERIFIED WITH THE ARCHITECT BEFORE PROCEEDING WITH THE WORK.

WHERE AN ITEM IS COVERED BY DRAWINGS TO DIFFERENT SCALES THE LARGER SCALE DRAWING IS TO BE WORKED TO.

DO NOT SCALE DRAWING. FIGURED DIMENSIONS TO BE WORKED TO IN ALL CASES.

 

REVISIONS:		
REV.	DATE	DESCRIPTION
P1	04.10.21	PLANNING SUBMISSION DRAFT
P2		
P3		

STUDIO LATTICE ARCHITECTS

1 CARDINAL AVENUE, KINGSTON UPON THAMES, KT2 6RX
T: +44 7939 587 261 E: info@studiolattice.com W: www.studiolattice.com

PROJECT TITLE:
4 KEATS CLOSE

DRAWING TITLE:
EXISTING FIRST FLOOR PLAN

DATE:
04.10.2021

SCALE & PAPER SIZE:
1:50@A3

PROJECT:
KEAT

DRAWING:
101X

REVISION:
P1