
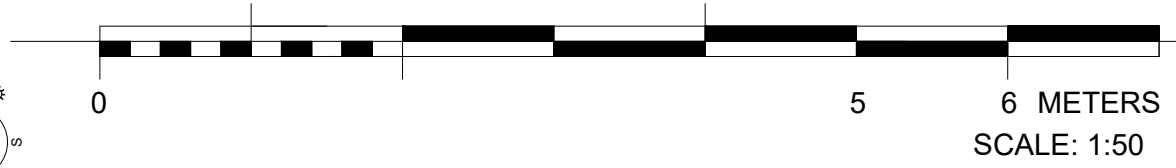


1 PROPOSED ROOF PLAN  
SCALE: 1:50

THIS DRAWING IS THE COPYRIGHT OF STUDIO LATTICE ARCHITECTS. THE CONTRACTOR IS RESPONSIBLE FOR CHECKING CONDITIONS, DIMENSIONS, TOLERANCES AND REFERENCES ON SITE INSPECTION. ANY DISCREPANCY TO BE VERIFIED WITH THE ARCHITECT BEFORE PROCEEDING WITH THE WORK.  
WHERE AN ITEM IS COVERED BY DRAWINGS TO DIFFERENT SCALES THE LARGER SCALE DRAWING IS TO BE WORKED TO.  
DO NOT SCALE DRAWING. FIGURED DIMENSIONS TO BE WORKED TO IN ALL CASES.

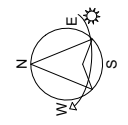

REVISIONS:

REV	DATE	DESCRIPTION
P1	17.11.21	PLANNING SUBMISSION DRAFT
P2		
P3		

**STUDIO LATTICE ARCHITECTS**  
1 CARDINAL AVENUE, KINGSTON UPON THAMES, KT2 5RX  
 T: +44 7939 587 261 E: info@studiolattice.com W: www.studiolattice.com

PROJECT TITLE: 4 KEATS CLOSE  
 DRAWING TITLE: PROPOSED ROOF PLAN

DATE: 17.11.2021  
 SCALE & PAPER SIZE: 1:50@A3

PROJECT: KEAT DRAWING: 102 REVISION: P1