



These plans are project and site specific and shall only be used for their intended purpose unless otherwise permitted by written consent of Brian O'Reilly Architects.

All dimensions shown are indicative and must be double checked on site by the contractor. Any inconsistencies found must be reported to Brian O'Reilly Architects.

DO NOT SCALE FROM THE DRAWINGS.

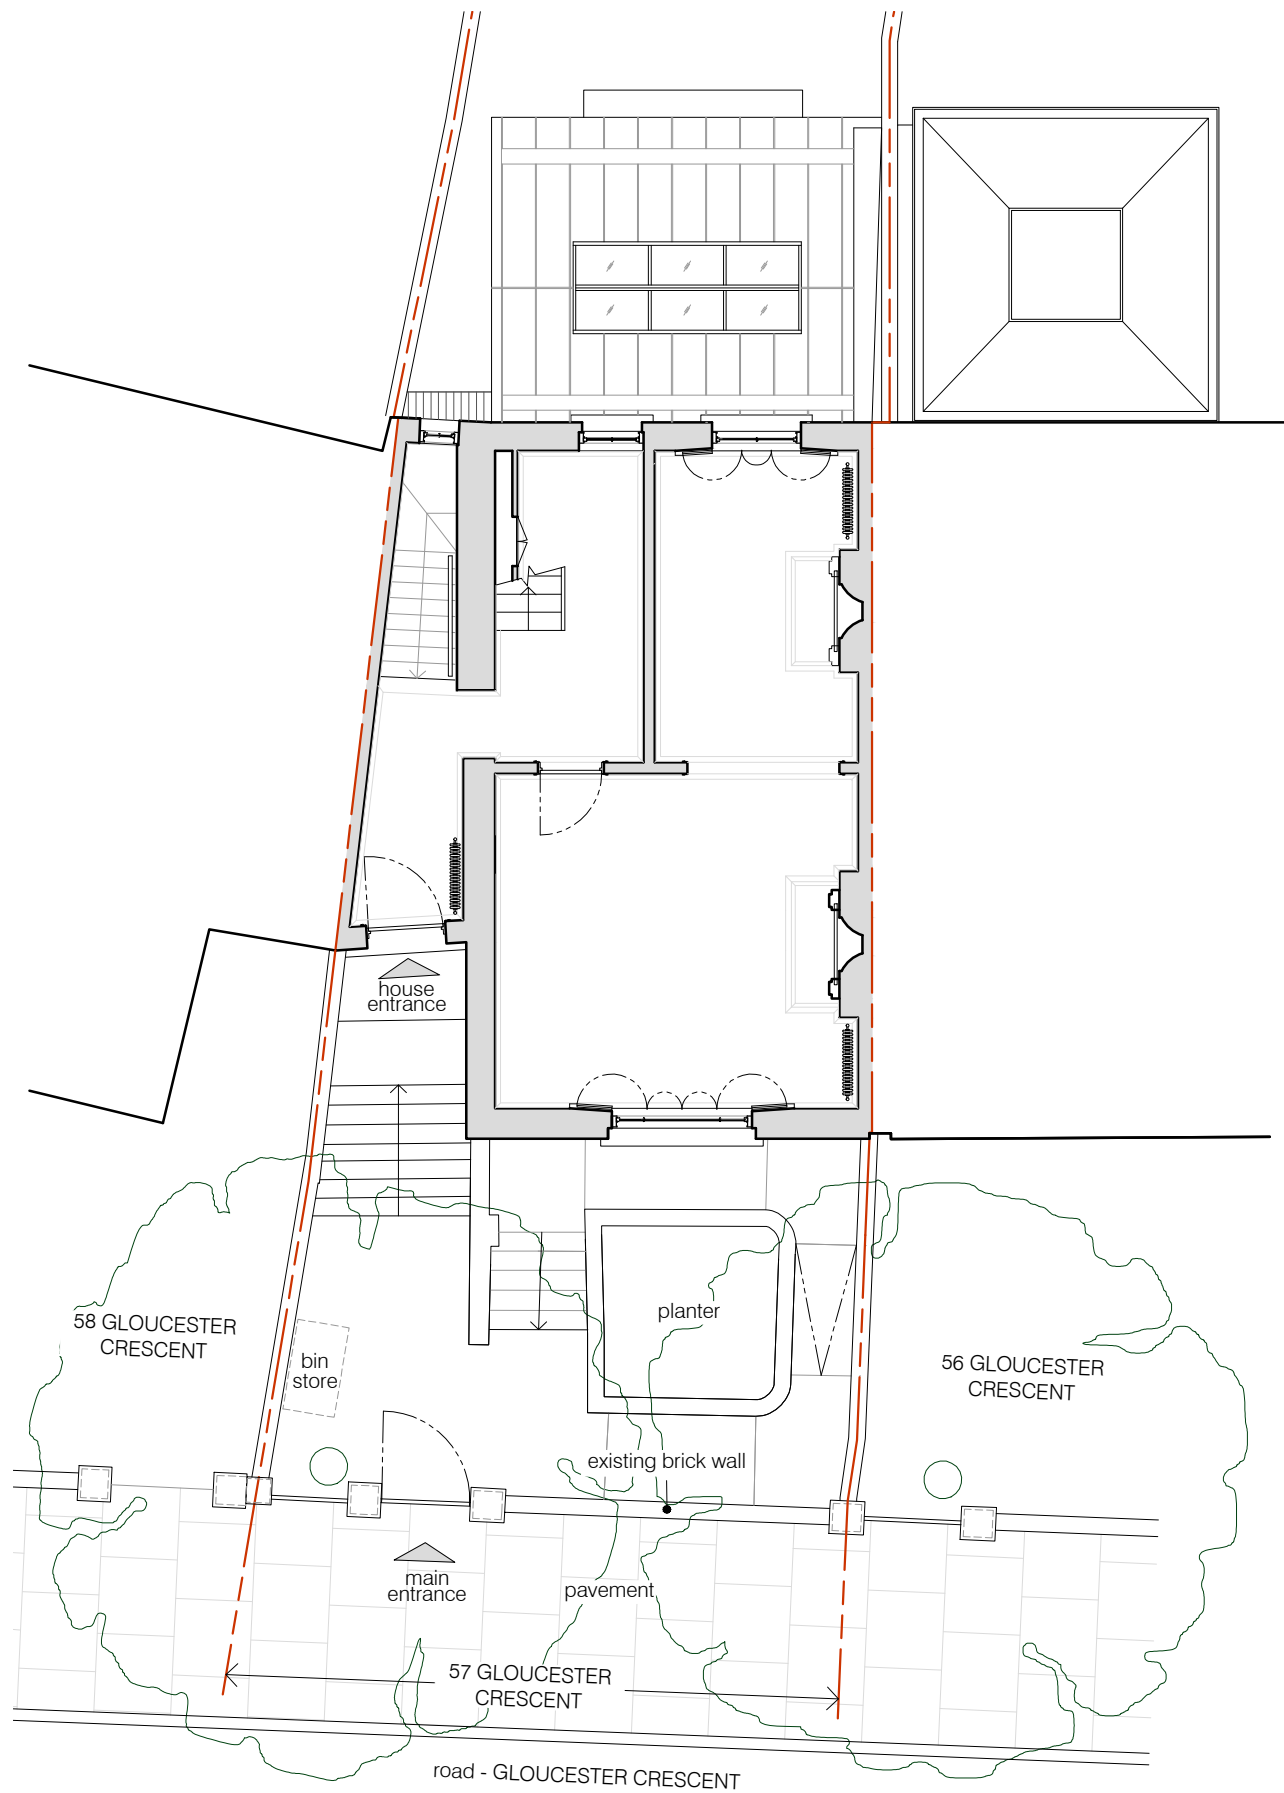

01 EXISTING GROUND FLOOR PLAN
scale 1:100

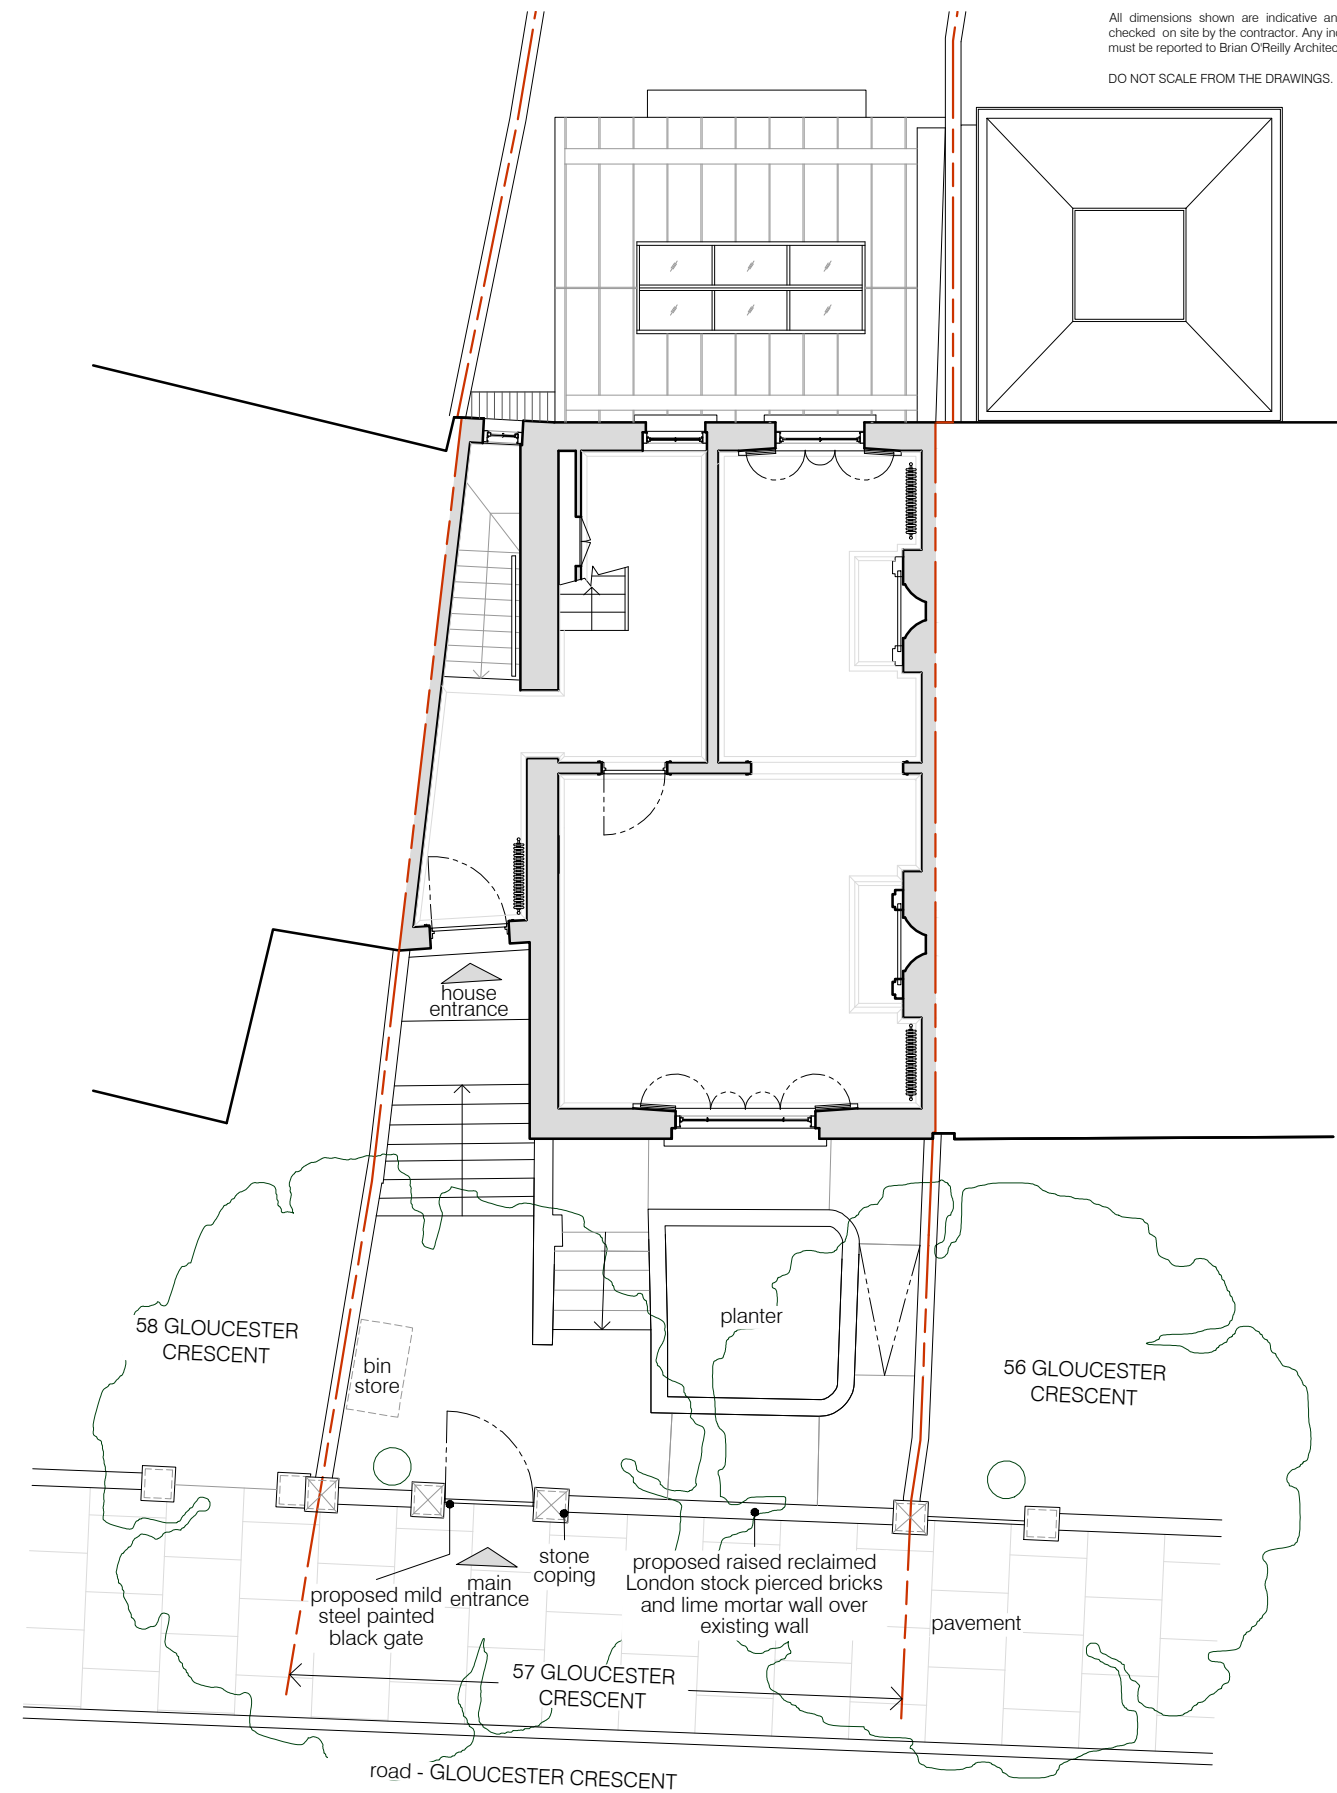

02 PROPOSED GROUND FLOOR PLAN
scale 1:100



project
57 GLOUCESTER CRESCENT, LONDON NW1 7EG
BRIAN O'REILLY ARCHITECTS
31 Oval Road, London, NW1 7EA +44 (0)20 7267 1184
www.brianoreillyarchitects.com mail@brianoreillyarchitects.com

REV.A - gen. amendments 03.09.2021
status / number
PLANS/425-100 scale
1:100 @ A3
drawing
EXISTING & PROPOSED
GROUND FLOOR PLAN date
03.06.2021