


EXISTING
ROOF PLAN

1840mm ×
1030mm × 32mm
SOLAR PANELS



PROPOSED
ROOF PLAN

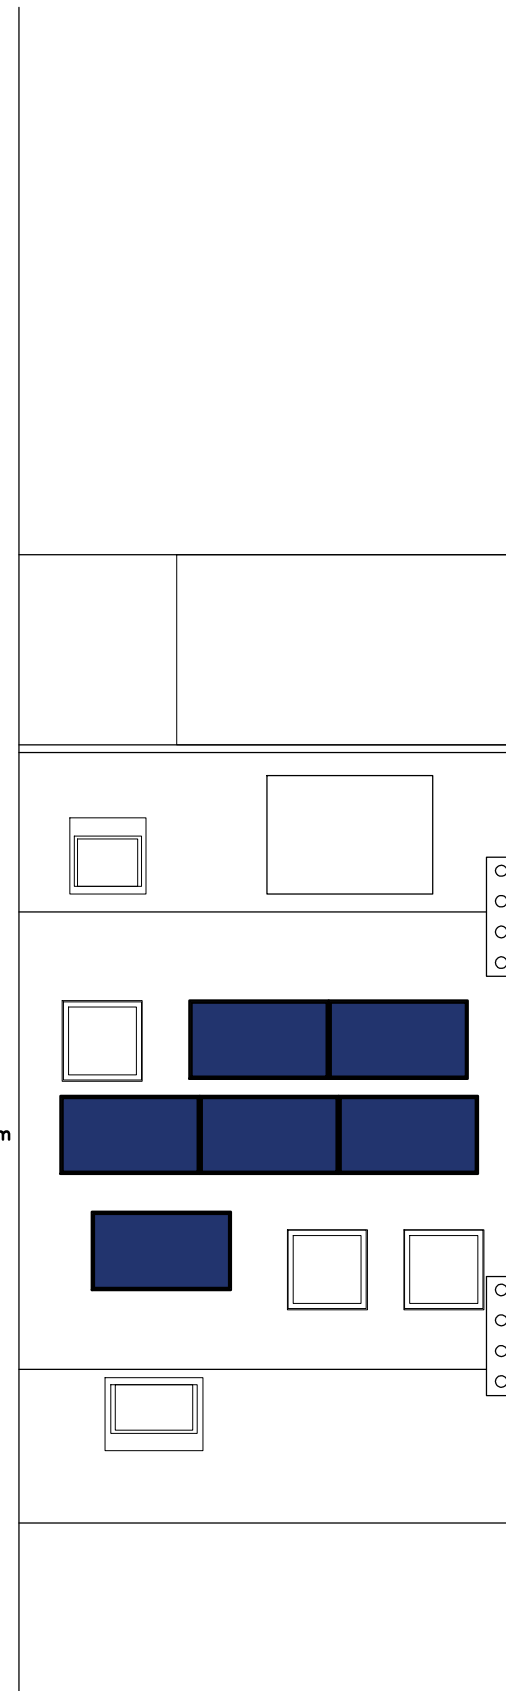

NOTES:

DISCLAIMER:
ALL DIMENSIONS IN MM UNLESS OTHERWISE STATED. CONTRACTORS TO CONFIRM ALL DIMENSIONS ON SITE. ALL DRAWINGS MUST BE READ IN CONJUNCTION WITH THE ARCHITECT'S DRAWINGS.

ARCHIMEDES DESIGN LTD

64 ST GEORGES ROAD
ESSEX
1G1 3PQ
Tel. +44 (0) 741 832 1646
EMAIL: archimedesdesignltd@gmail.com

Rev	Date	Details Of Issue	Initials

Status	Planning
---------------	----------

Site Address:
13 Hamstead Lane
Highgate
N6 4RT

Client:
Mr Robert

Project:

Drawn GP	Date: 11/07/2021	Scale (at A3) 1:100
Dwg no. 13-01	Revision No. A	