

 


GENERAL NOTES
 DO NOT SCALE FROM DRAWINGS. ALL DIMENSIONS TO BE CHECKED ON SITE. REPORT OMISSIONS AND DISCREPANCIES TO THE ARCHITECT IMMEDIATELY.
 REVISION DATES MARKED ON THE DRAWING ARE STATED IN THE FOLLOWING ORDER: YEAR, MONTH, DAY (YY.MM.DD).
 © MORENO MASEY LTD

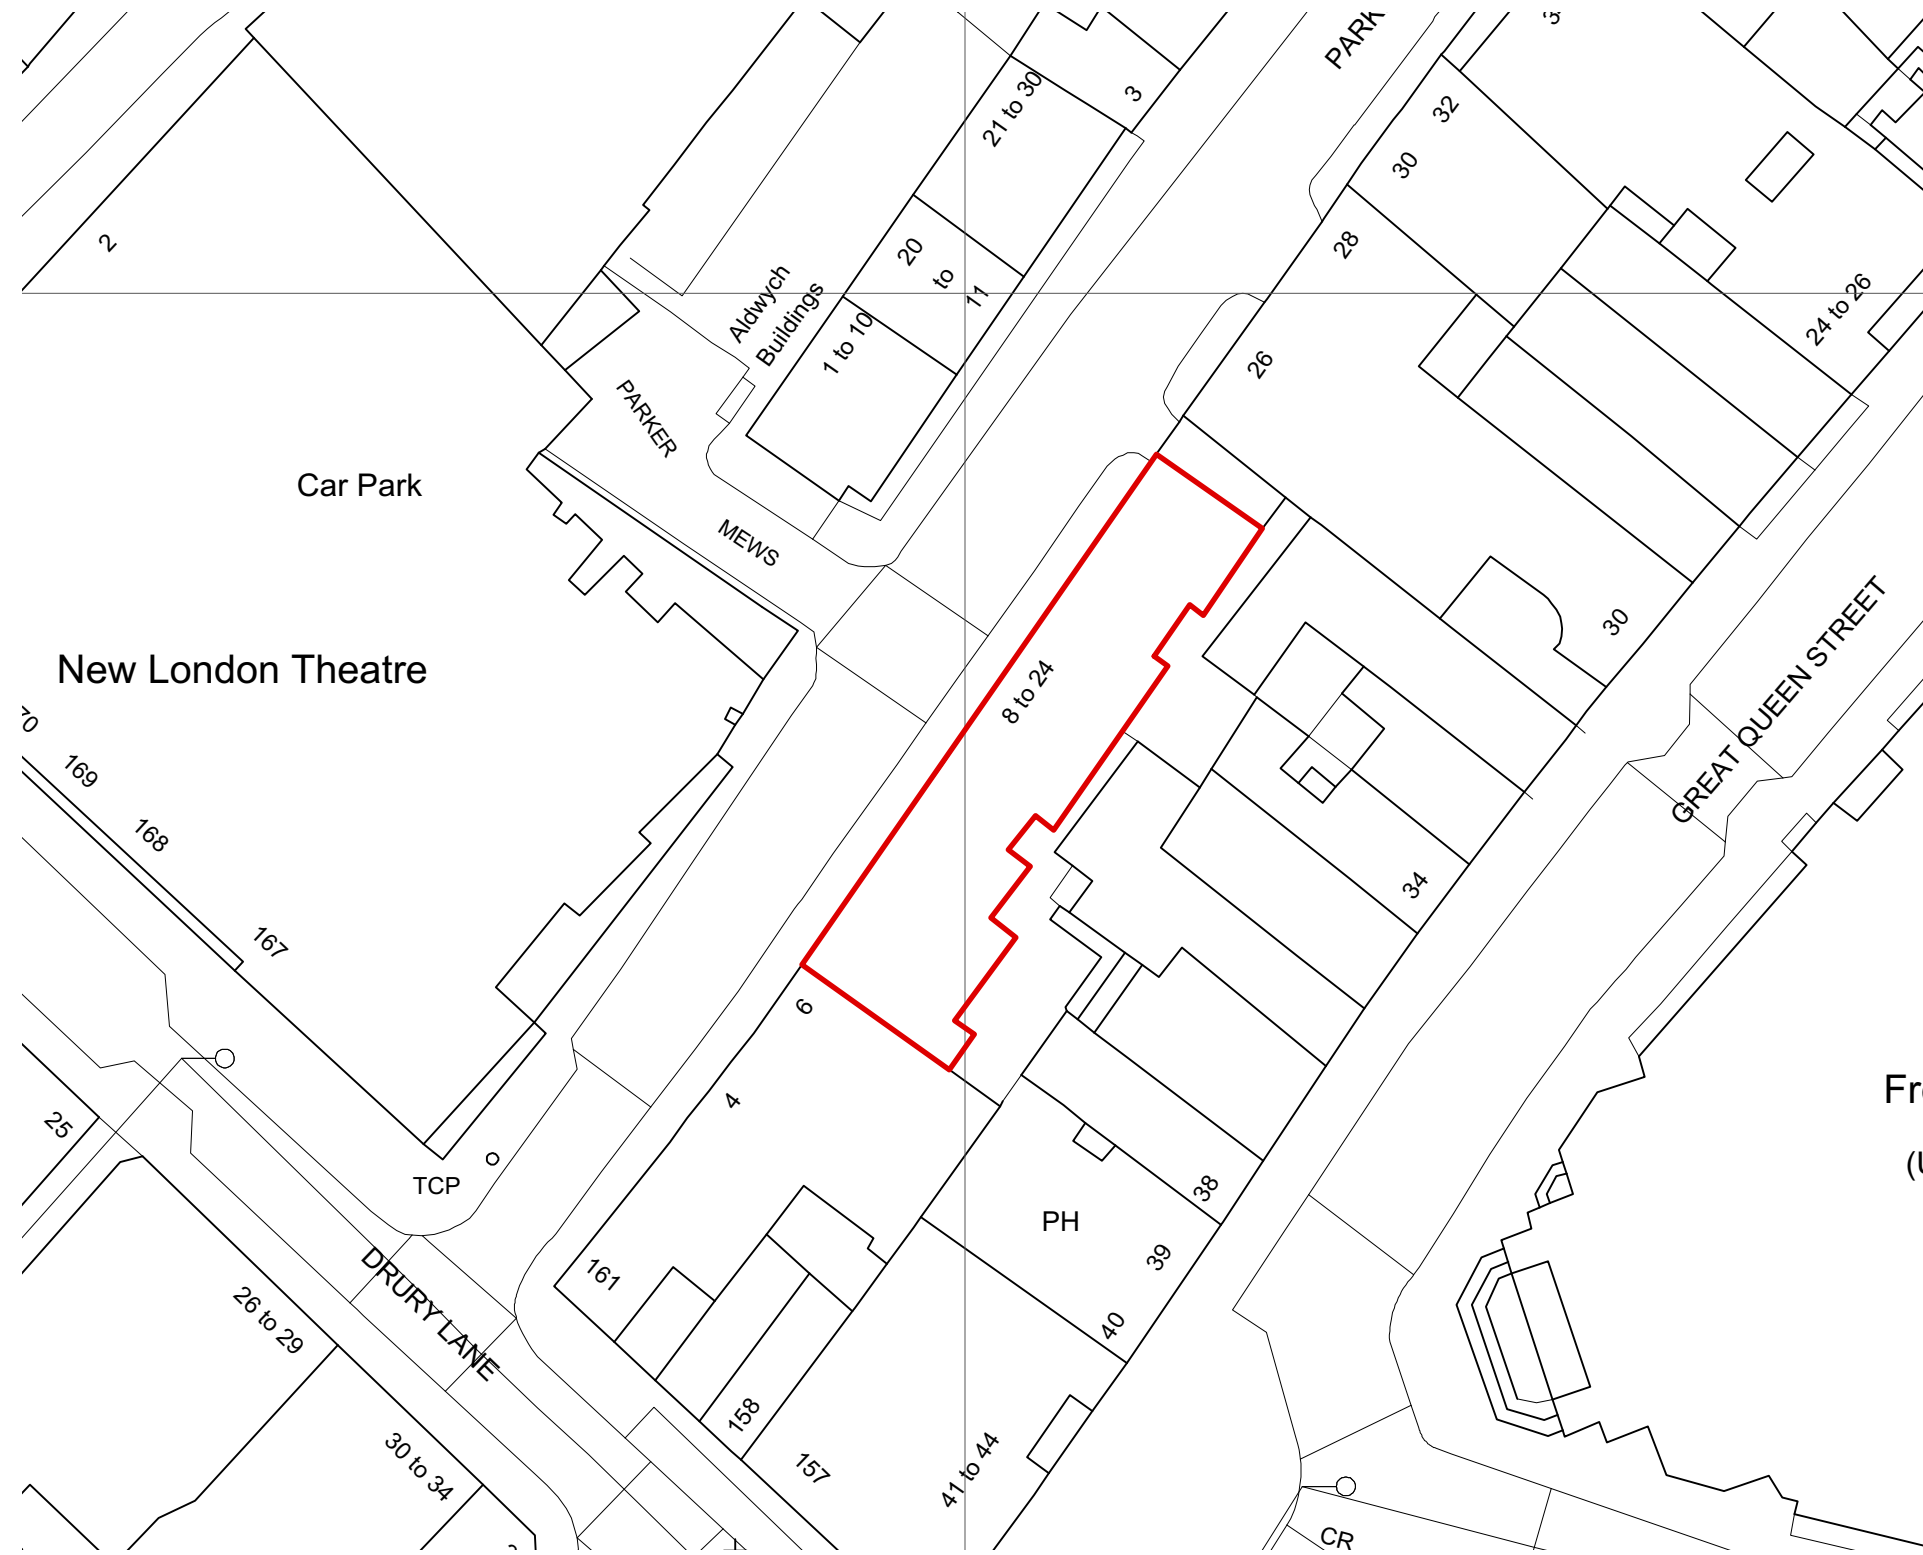

1 EXISTING SITE PLAN
 SCALE: 1:500

 

— EXISTING BUILDING OUTLINE

REV	DATE	NOTES
P1.	21.11.24.	FOR PLANNING [AS] [DOK]

REV	DATE	NOTES

MorenoMasey
 Working From_Southwark
 32 Blackfriars Road, London, SE1 9PB
 +44 20 3142 6554
 morenomasey.com

PROJECT
 6 MARKET HOUSE & ANNEXE
 CLIENT
 ERWAN TOULEMONDE & SUSI GORBEY
 DRAWING TITLE
 EXISTING SITE PLAN

SCALE	DATE	DRAWN	CHECK
1:500@A3	SEP 21	AS	DOK
PROJECT NO.	DWG NO.	REVISION	
21027	002	P1	