


GENERAL NOTES


DO NOT SCALE FROM DRAWINGS. ALL DIMENSIONS TO BE CHECKED ON SITE. REPORT OMISSIONS AND DISCREPANCIES TO THE ARCHITECT IMMEDIATELY.

REVISION DATES MARKED ON THE DRAWING ARE STATED IN THE FOLLOWING ORDER: YEAR, MONTH, DAY (YY.MM.DD).

© MORENO MASEY LTD

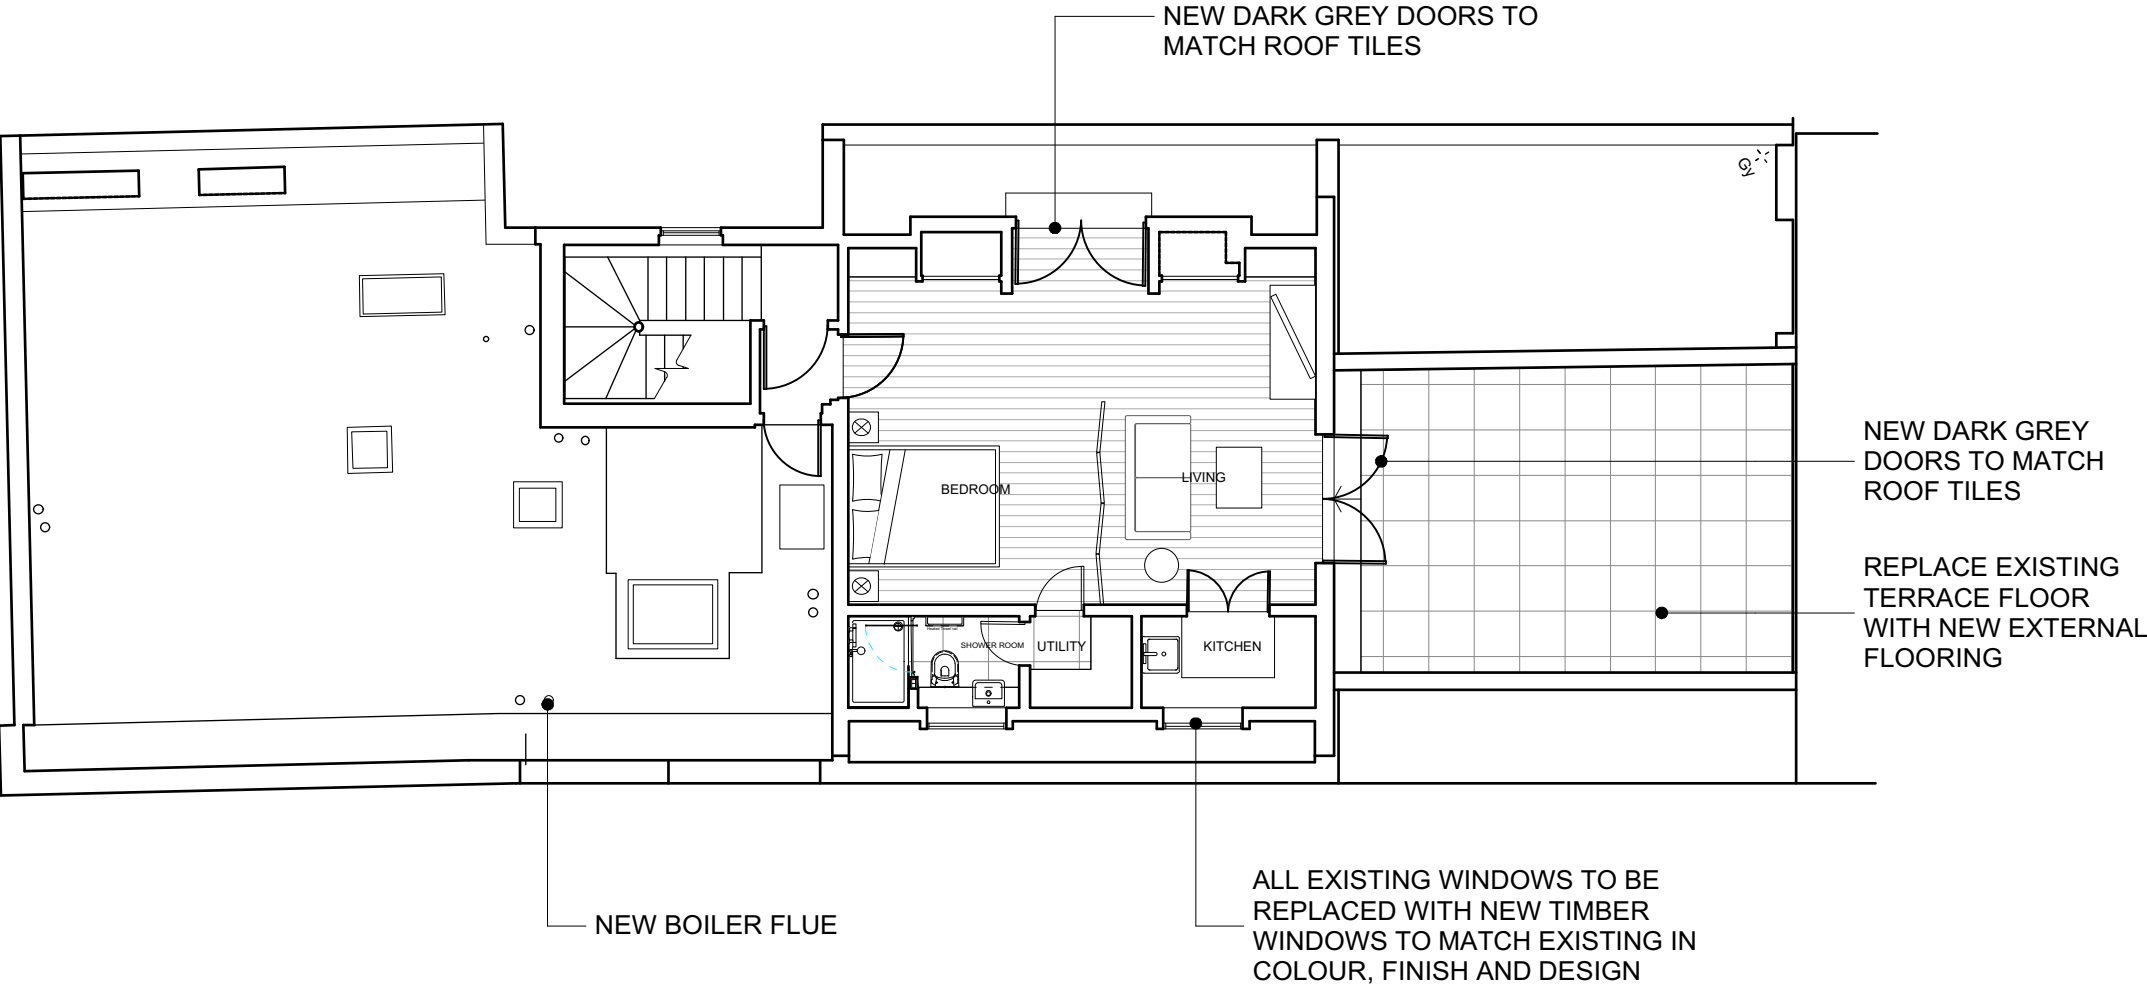

1 PROPOSED FIFTH FLOOR  
SCALE: 1:100

 

P1.	21.11.24.	FOR PLANNING [AS] [DOK]
REV	DATE	NOTES
<b>MorenoMasey</b> Working From: Southwark 32 Blackfriars Road, London, SE1 9PB +44 20 3142 6554 morenomasey.com		
PROJECT 6 MARKET HOUSE & ANNEXE		
CLIENT ERWAN TOULEMONDE & SUSI GORBEY		
DRAWING TITLE PROPOSED FIFTH FLOOR PLAN		
SCALE 1:100@A3	DATE OCT 21	DRAWN AS CHECK DOK
PROJECT NO. 21027	DWG NO. 111	REVISION P1