


Proposed flagpoles either side of 1st floor window above Morton Hotel entrance



1 WEST ELEVATION - PROPOSED
A1 @ Scale: 1:50



2 MORTON HOTEL FLAG
A1 @ Scale: 1:20

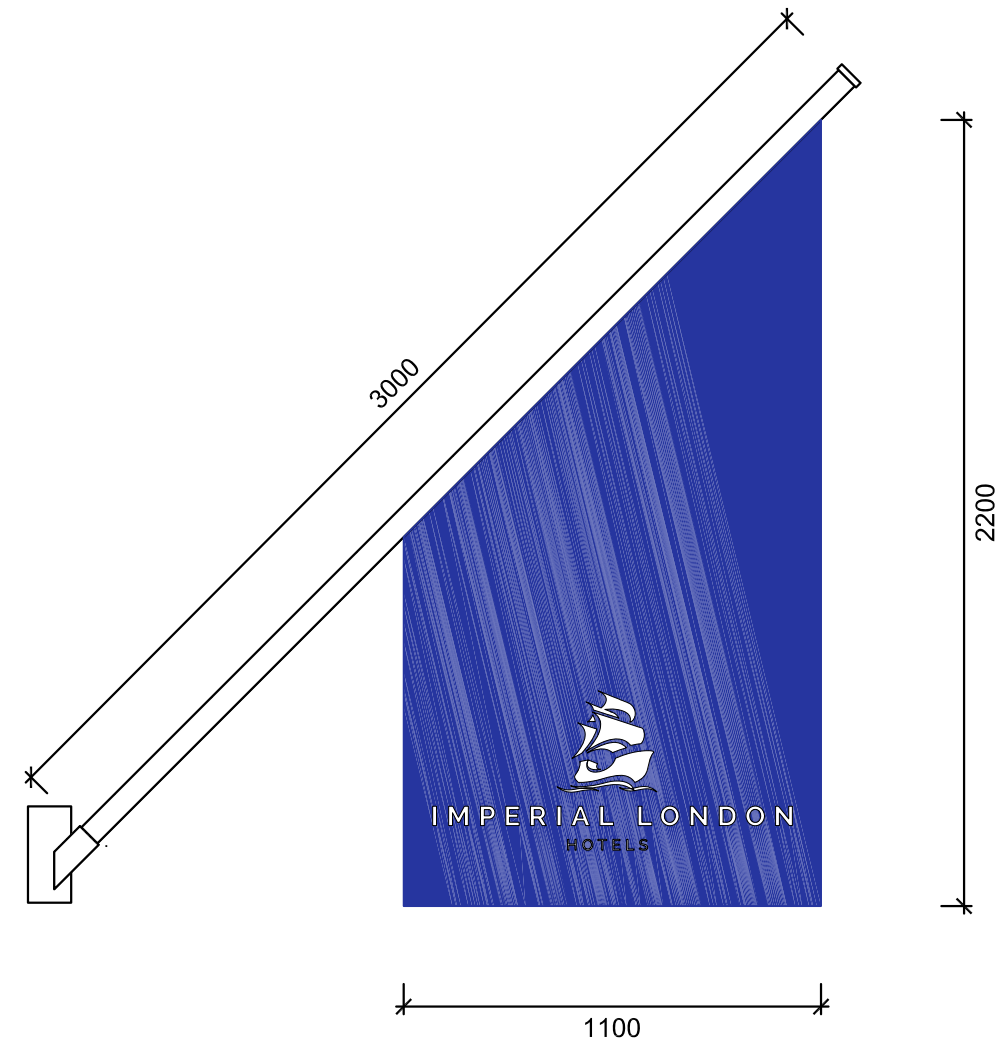

2 IMPERIAL LONDON HOTELS FLAG
A1 @ Scale: 1:20

01	24.11.2021	RVW
* PLANNING		
00	30.09.2021	RVW
* APPROVAL		
rev	amendments	date
		by



T + 44 (0) 20 7436 1133
W ipa-architects.com

Project
THE MORTON HOTEL
2 WOBURN PLACE
LONDON
WC1H 0LH

Drawing Title
PROPOSED
WEST ELEVATION

Drawing Status			
PROPOSED			
Date	27.09.2021		Drawn by
			RVW
Scale	A1 @ 1:50 / 20		A3 @ 1:100
Project No.	Ref.	Drawing No.	Rev
21092	LO	3000	01
Cad File			
21092.EX.1000			
© IPA Architects: All rights reserved.			

