

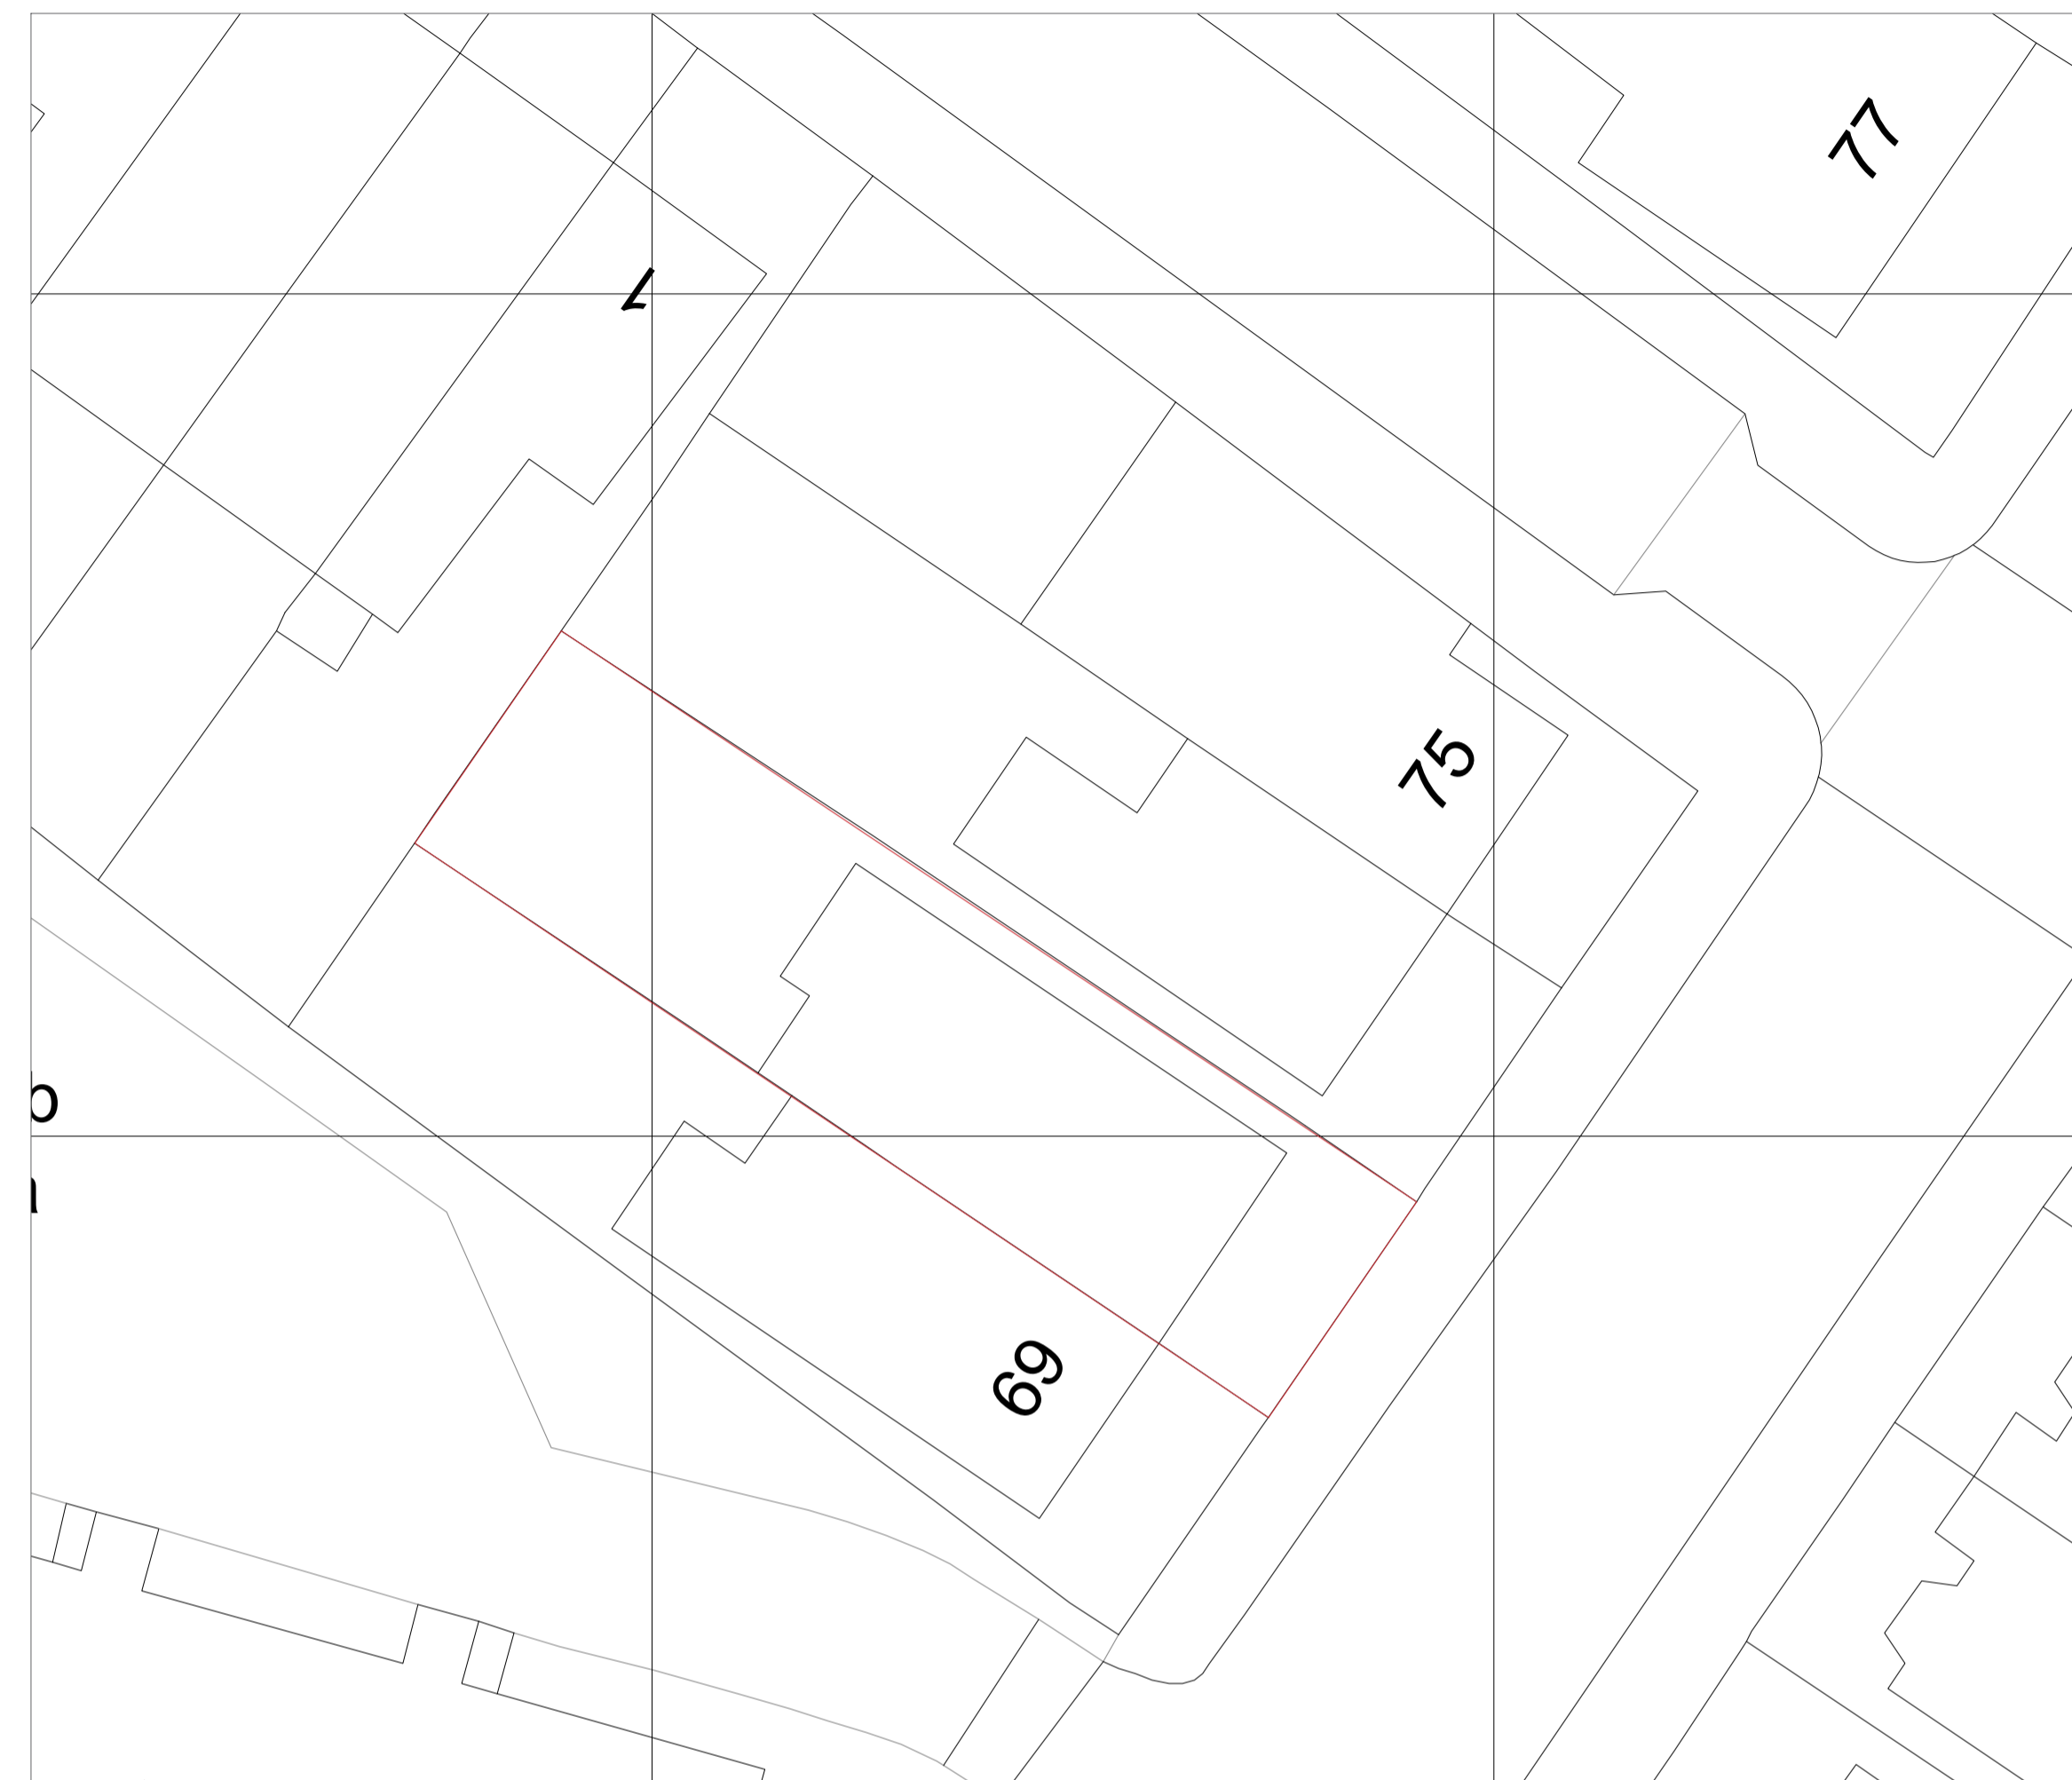


Existing site plan - 1:200

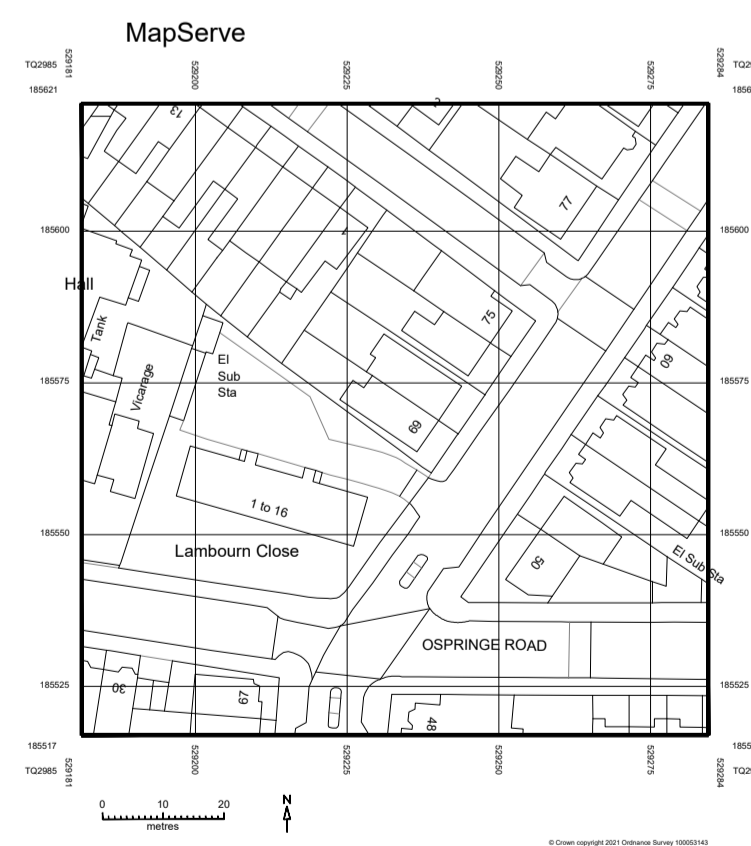

Proposed site plan - 1:200

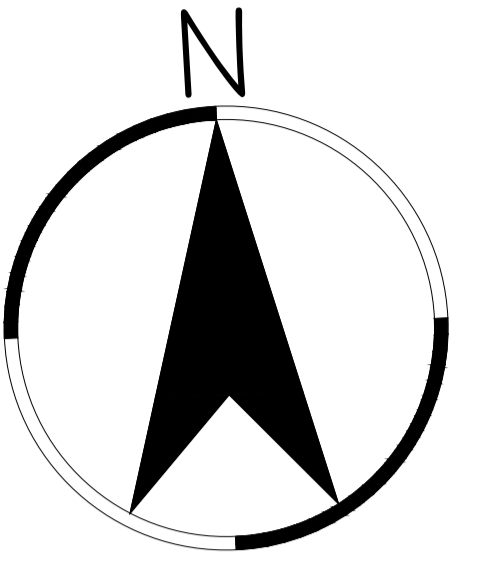

Site location plan - 1:1250

Rev	Date	Description	DRN
25.11.2021	25.11.2021	PLANNING APPLICATION SUBMISSION	lg


 design
 & project management
07526 707 088
 tom@altadesign.co.uk

Project:
71D LADY MARGARET ROAD

Drawing Title:
SITE LOCATION PLAN, SITE PLAN

Drawn By: TG	Project No: 21-02
Date: 10.11.20	Drawing No: SP-01
Scale: as shown @ A1	Rev'n: -