


Existing  
Second Floor Plan



Existing  
Roof Plan

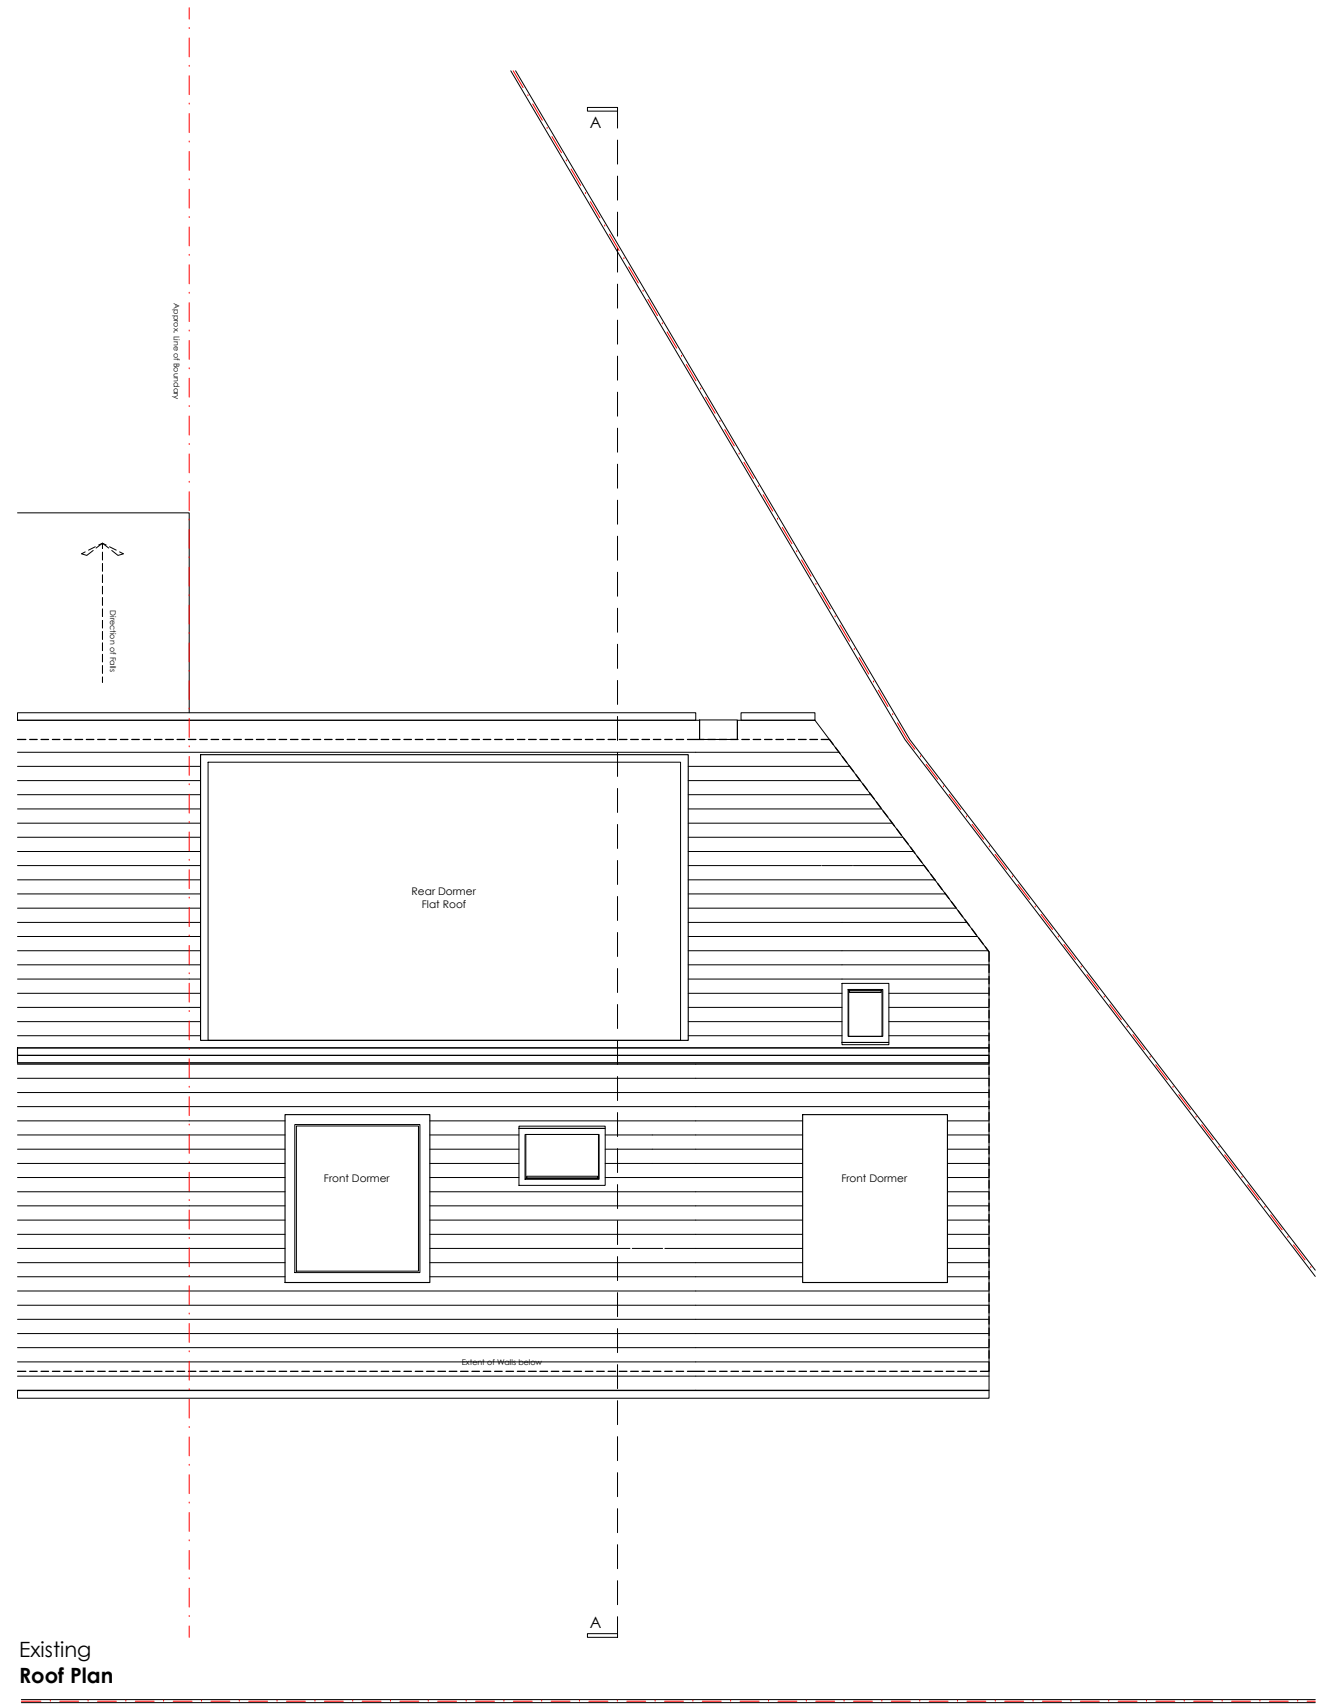

B	21.11.24	Permitted Development Application	TKB	MR
A	21.11.11	prepared for submission	TKB	MR
--	21.10.29	first issue	TKB	MR
rev .	date .	details .	drawn by .	checked by .