


Proposed
Second Floor Plan

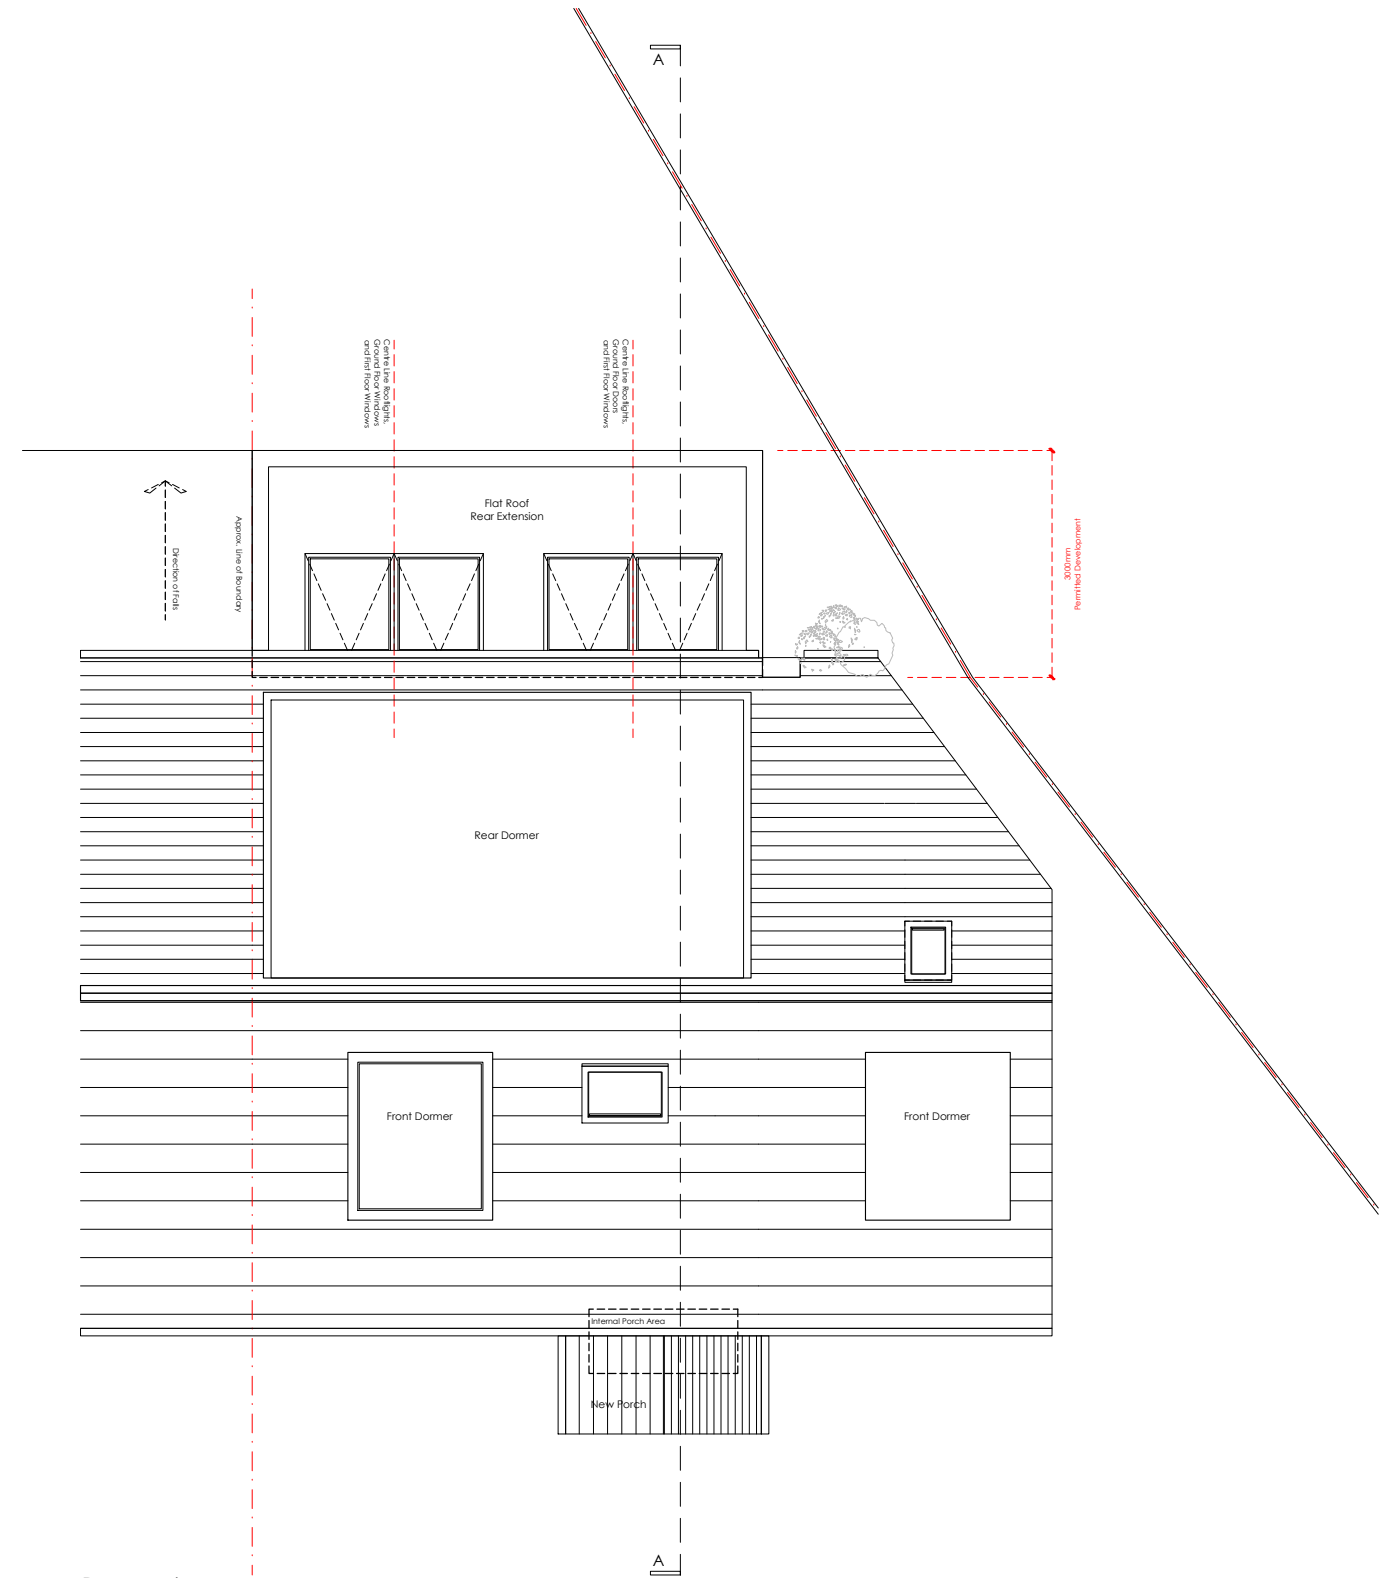

Proposed
Roof Plan

Note . All Dimensions indicated are in mm.

B	21.11.24	Permitted Development Application	TKB	MR
A	21.11.11	prepared for submission	TKB	MR
--	21.10.29	first issue	TKB	MR

rev . date . details . drawn by . checked by .



scale bar . do not scale from this drawing . scale bar is included as a requirement of statutory approvals only
note to contractor_use only figured dimensions for construction

1.100_A3
1.50_A1

District.

Studio 4 . Blackwater Court . 17-19 Blackwater Street . London . SE22 8SD
020 7871 3101
studio@districtarchitects.co.uk
www.districtarchitects.co.uk
this drawing is copyright .

- Hatch denotes kitchen surfaces
- Hatch denotes new internal and external walls
- Existing elements to be addressed
- Site Boundary

Planning	Application 4 . Proposed Plans
project	50 Lady Margaret Road Kentish Town . London . NW5 2NP
client	Mr. and Mrs. Haugen
job no .	033. (3) stage . 8 type / place . 101 series / number . B revision