



Proposed
Front Elevation

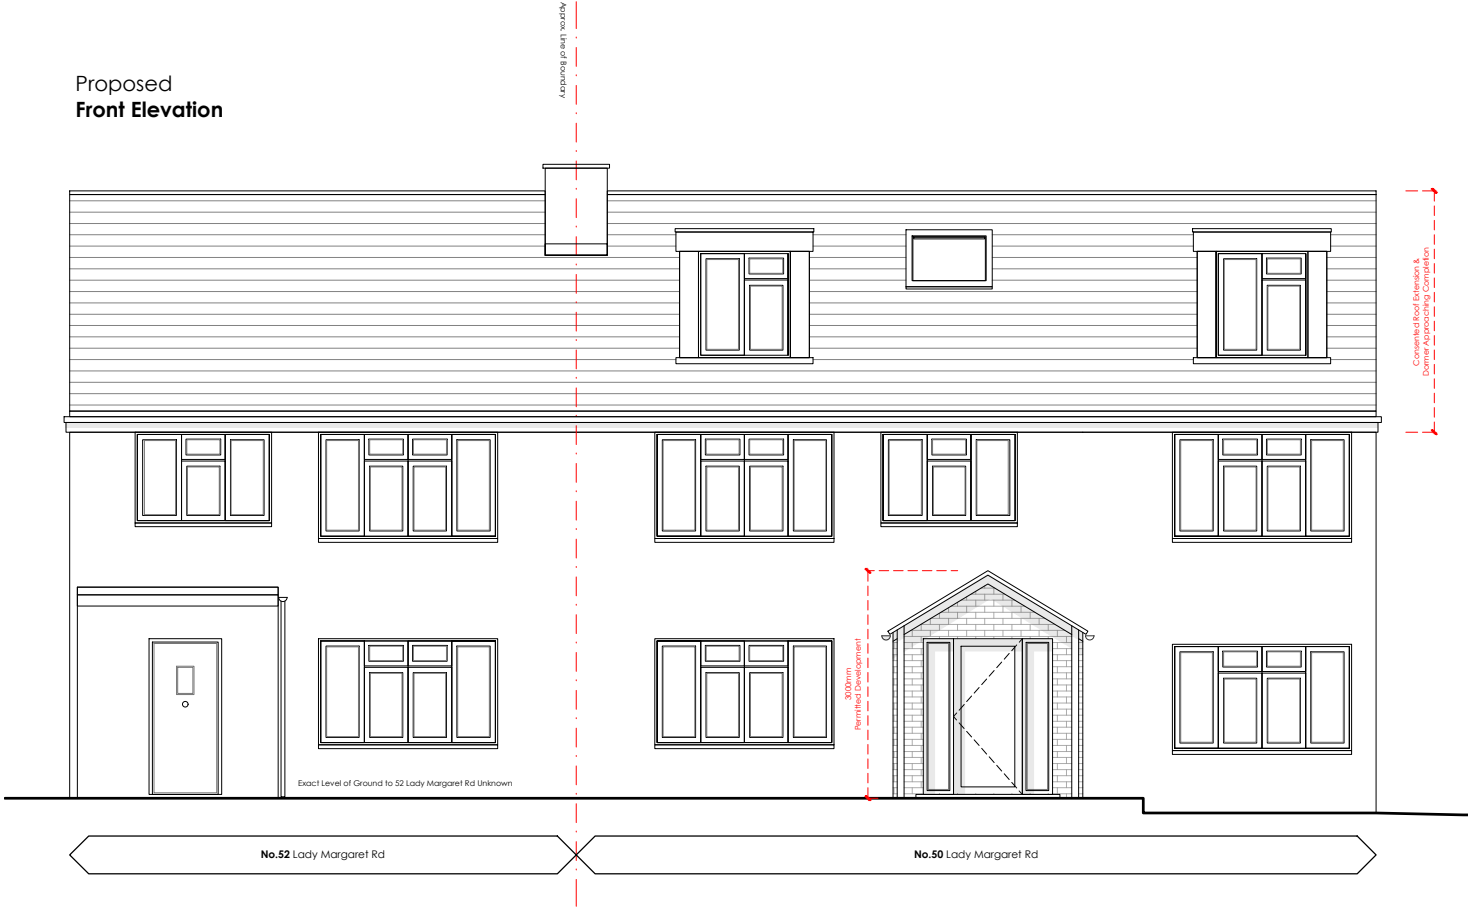


Proposed
Side Elevation

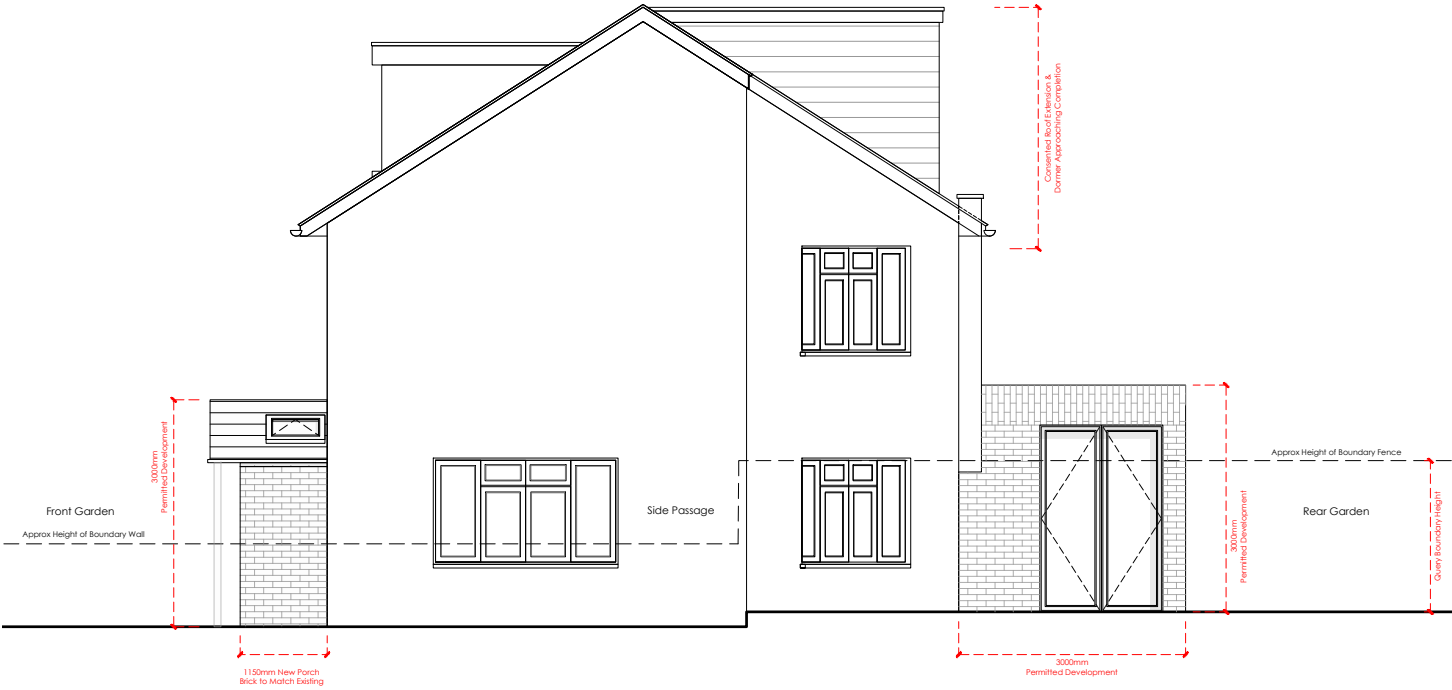

Proposed
Rear Elevation



Proposed
Section AA

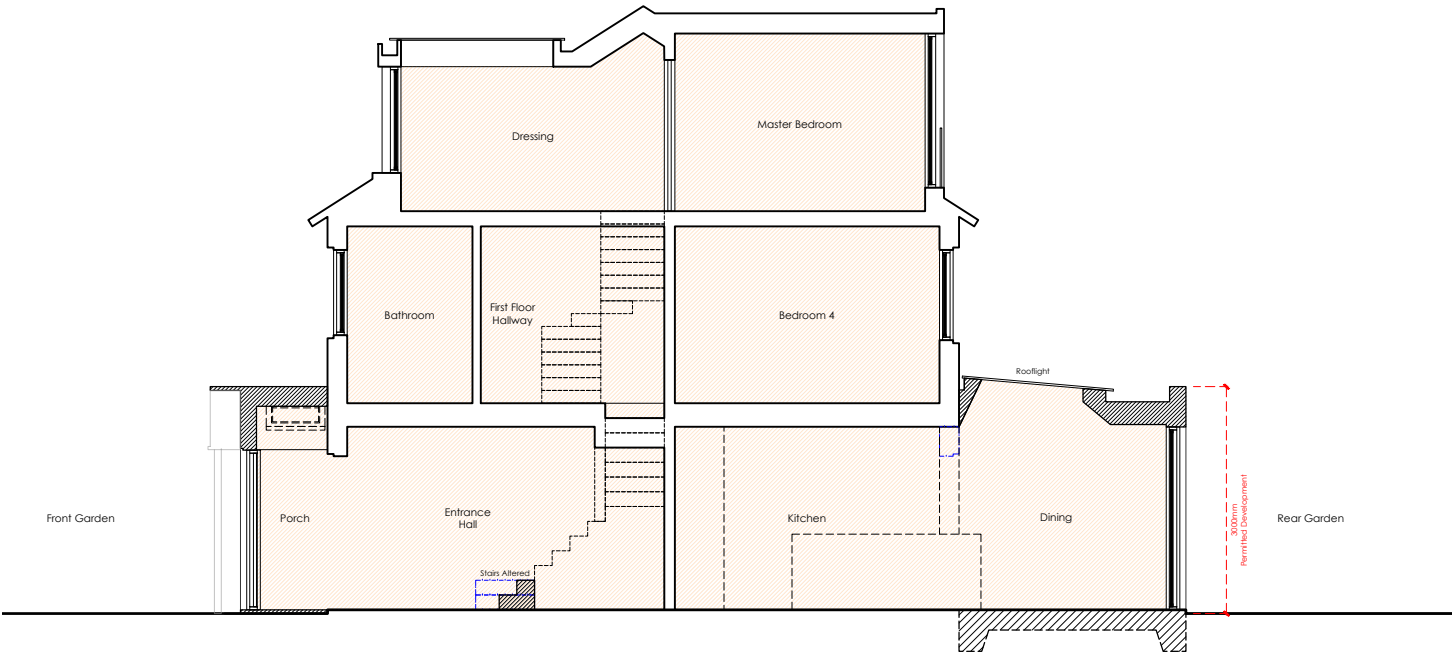

Note . All Dimensions indicated are in mm.

B	21.11.24	Permitted Development Application	TKB	MR
A	21.11.11	prepared for submission	TKB	MR
--	21.10.29	first issue	TKB	MR
rev .	date .	details .	drawn by .	checked by .

0 1 2 4 8 12 16

scale bar . do not scale from this drawing . scale bar is included as a requirement of statutory approvals only
note to contractor_use only figured dimensions for construction

District.

Studio 4 . Blackwater Court . 17-19 Blackwater Street . London . SE22 8SD
020 7871 3101
studio@districtarchitects.co.uk
www.districtarchitects.co.uk
this drawing is copyright .

- Hatch denotes kitchen surfaces
- Hatch denotes new internal and external walls
- Existing elements to be addressed
- Site Boundary

Planning
project
client

Application 4 . Proposed
Elevations and Section
50 Lady Margaret Road
Kentish Town . London . NW5 2NP
Mr. and Mrs. Haugen

job no . 033. (3) stage .8 type / place .200 series / number _B revision