
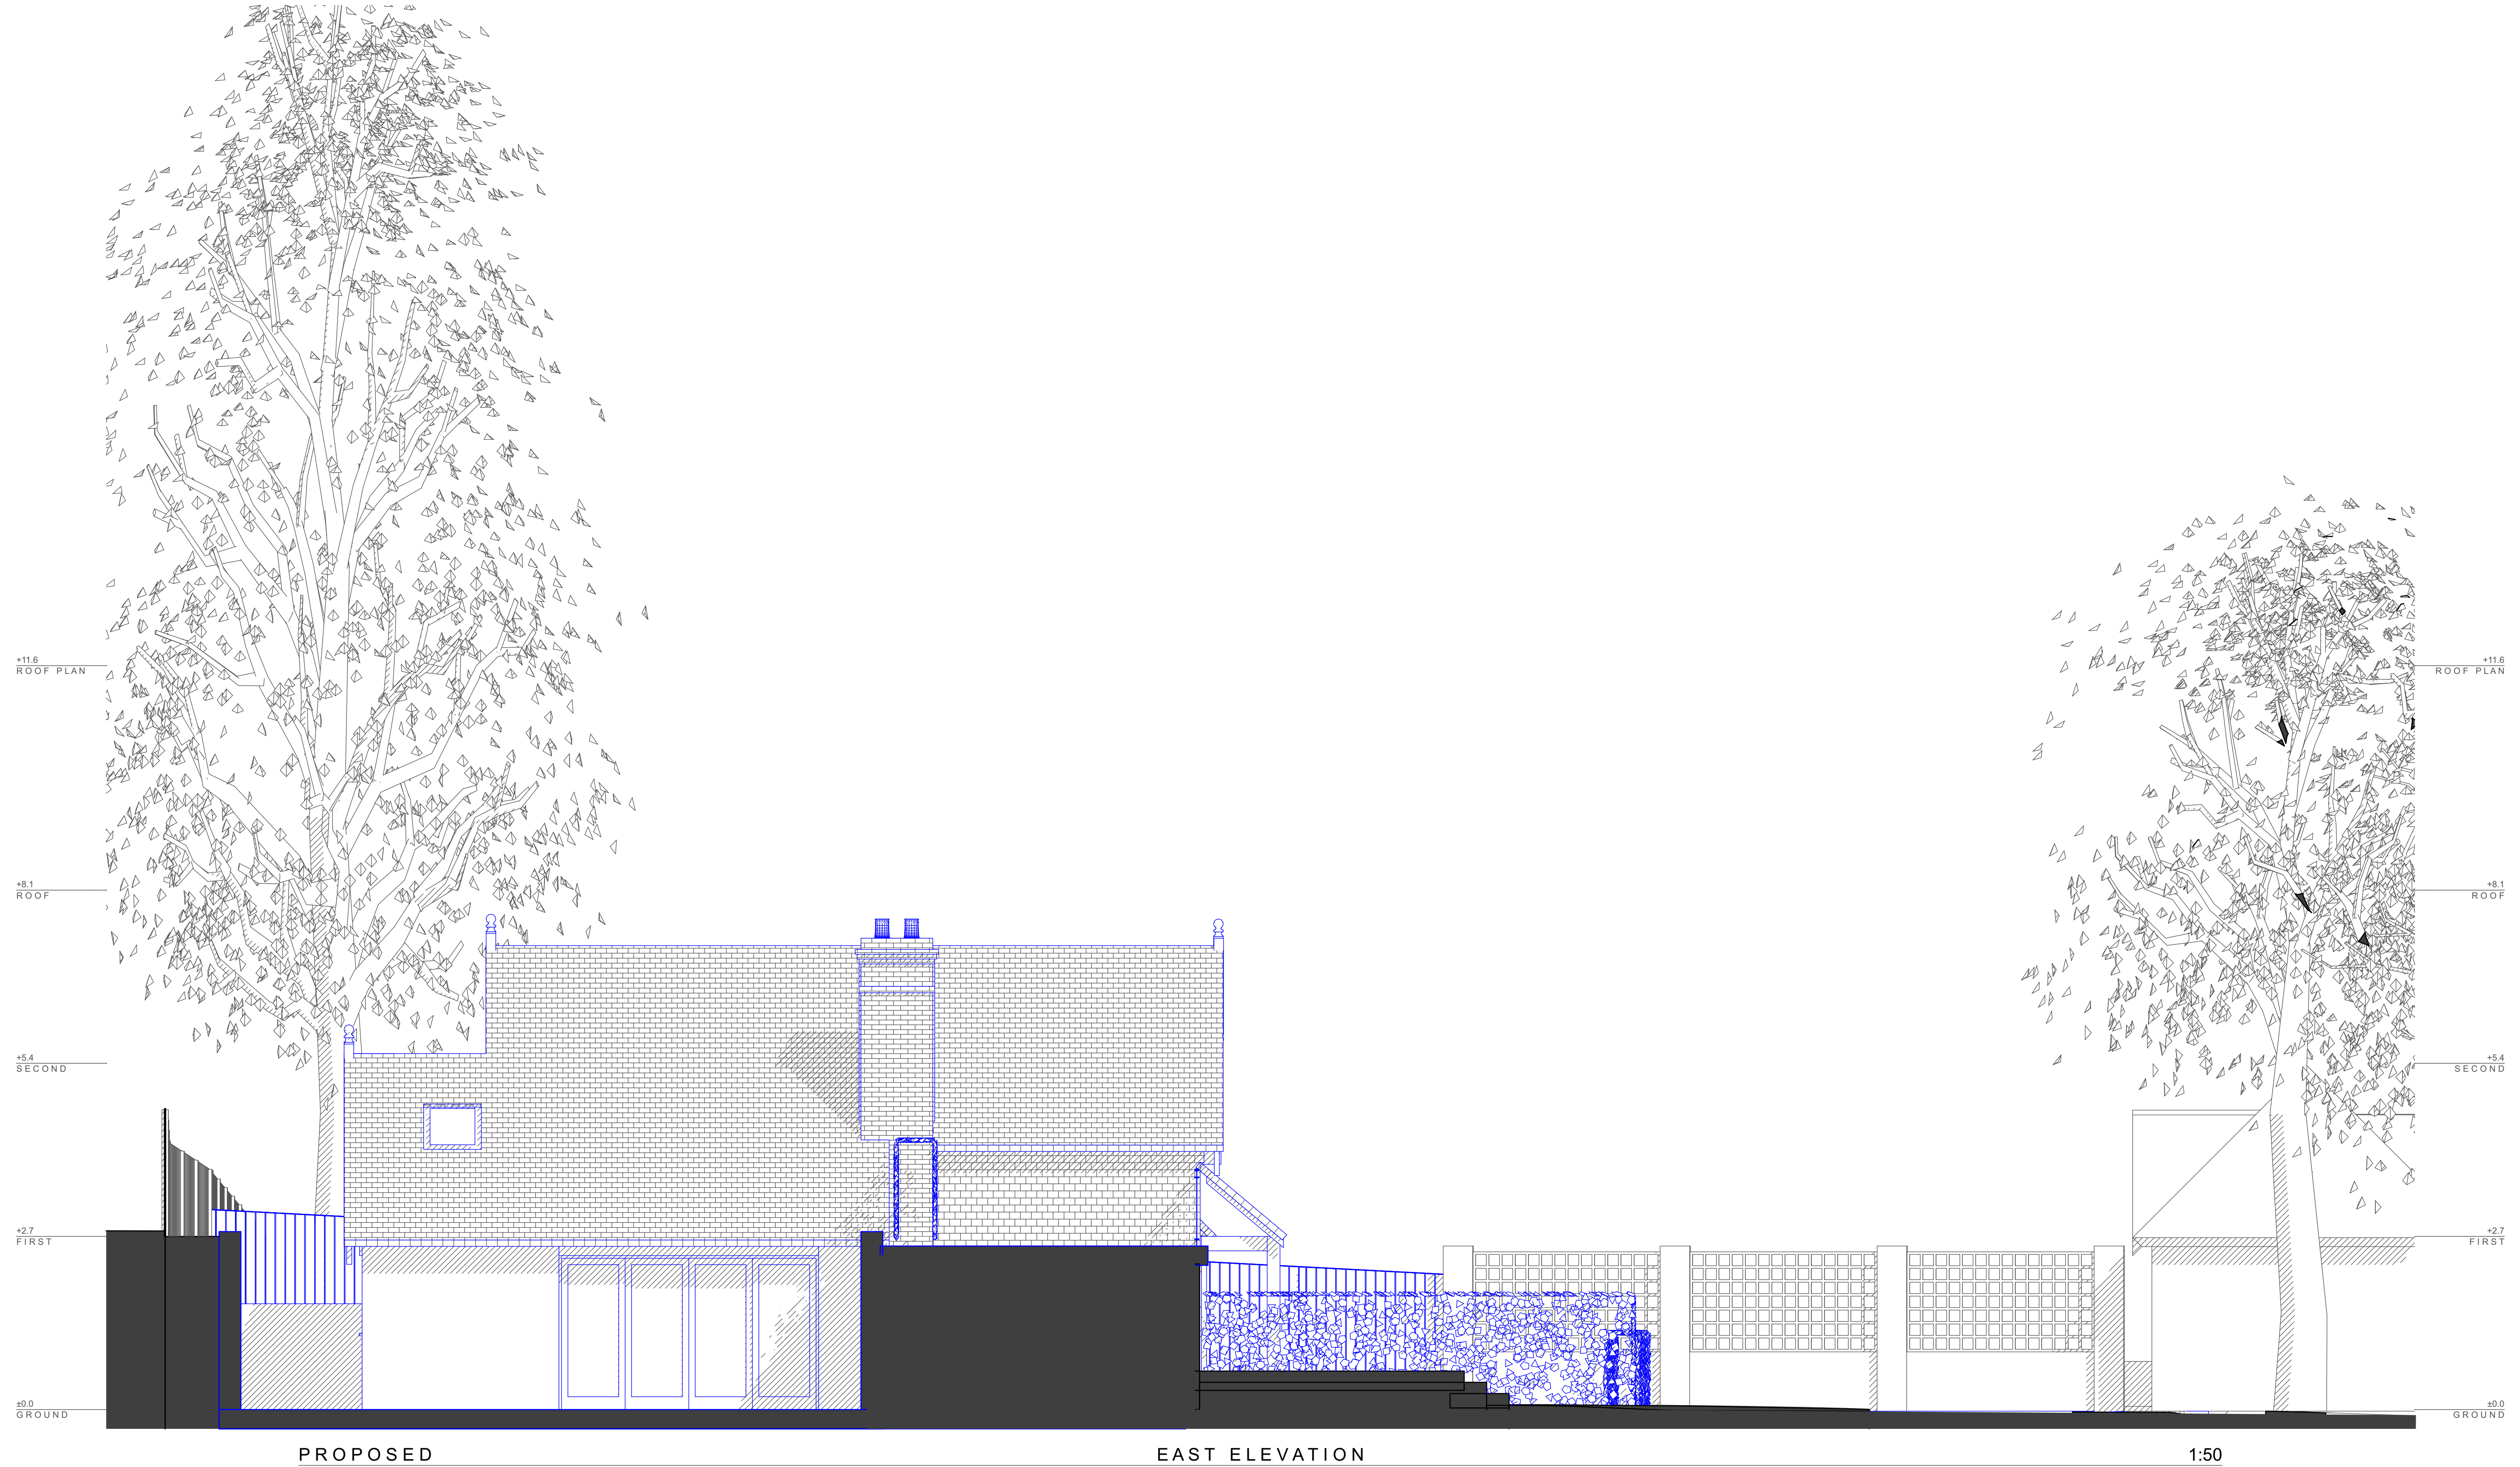


Office 128, 28A Church Road,
Stanmore, Middlesex, HA7 4AW

info@yooparchitects.co.uk
020 8954 6291

This drawing is copyright YOOP Architects.
All measurements to be checked on site.

 

PLANNING

- Existing
- To be demolished
- New

Drawing	PROPOSED EAST ELEVATION			
Job	North End Avenue, Hampstead, London, NW3 7HP			
Job No.	Date	Dm	Chk	
2017/007	20/10/2021	M W	G E	
Scale	Drawing No.	Revision		
1:50@ A1 1:100@ A3	006/PR/222	B		