


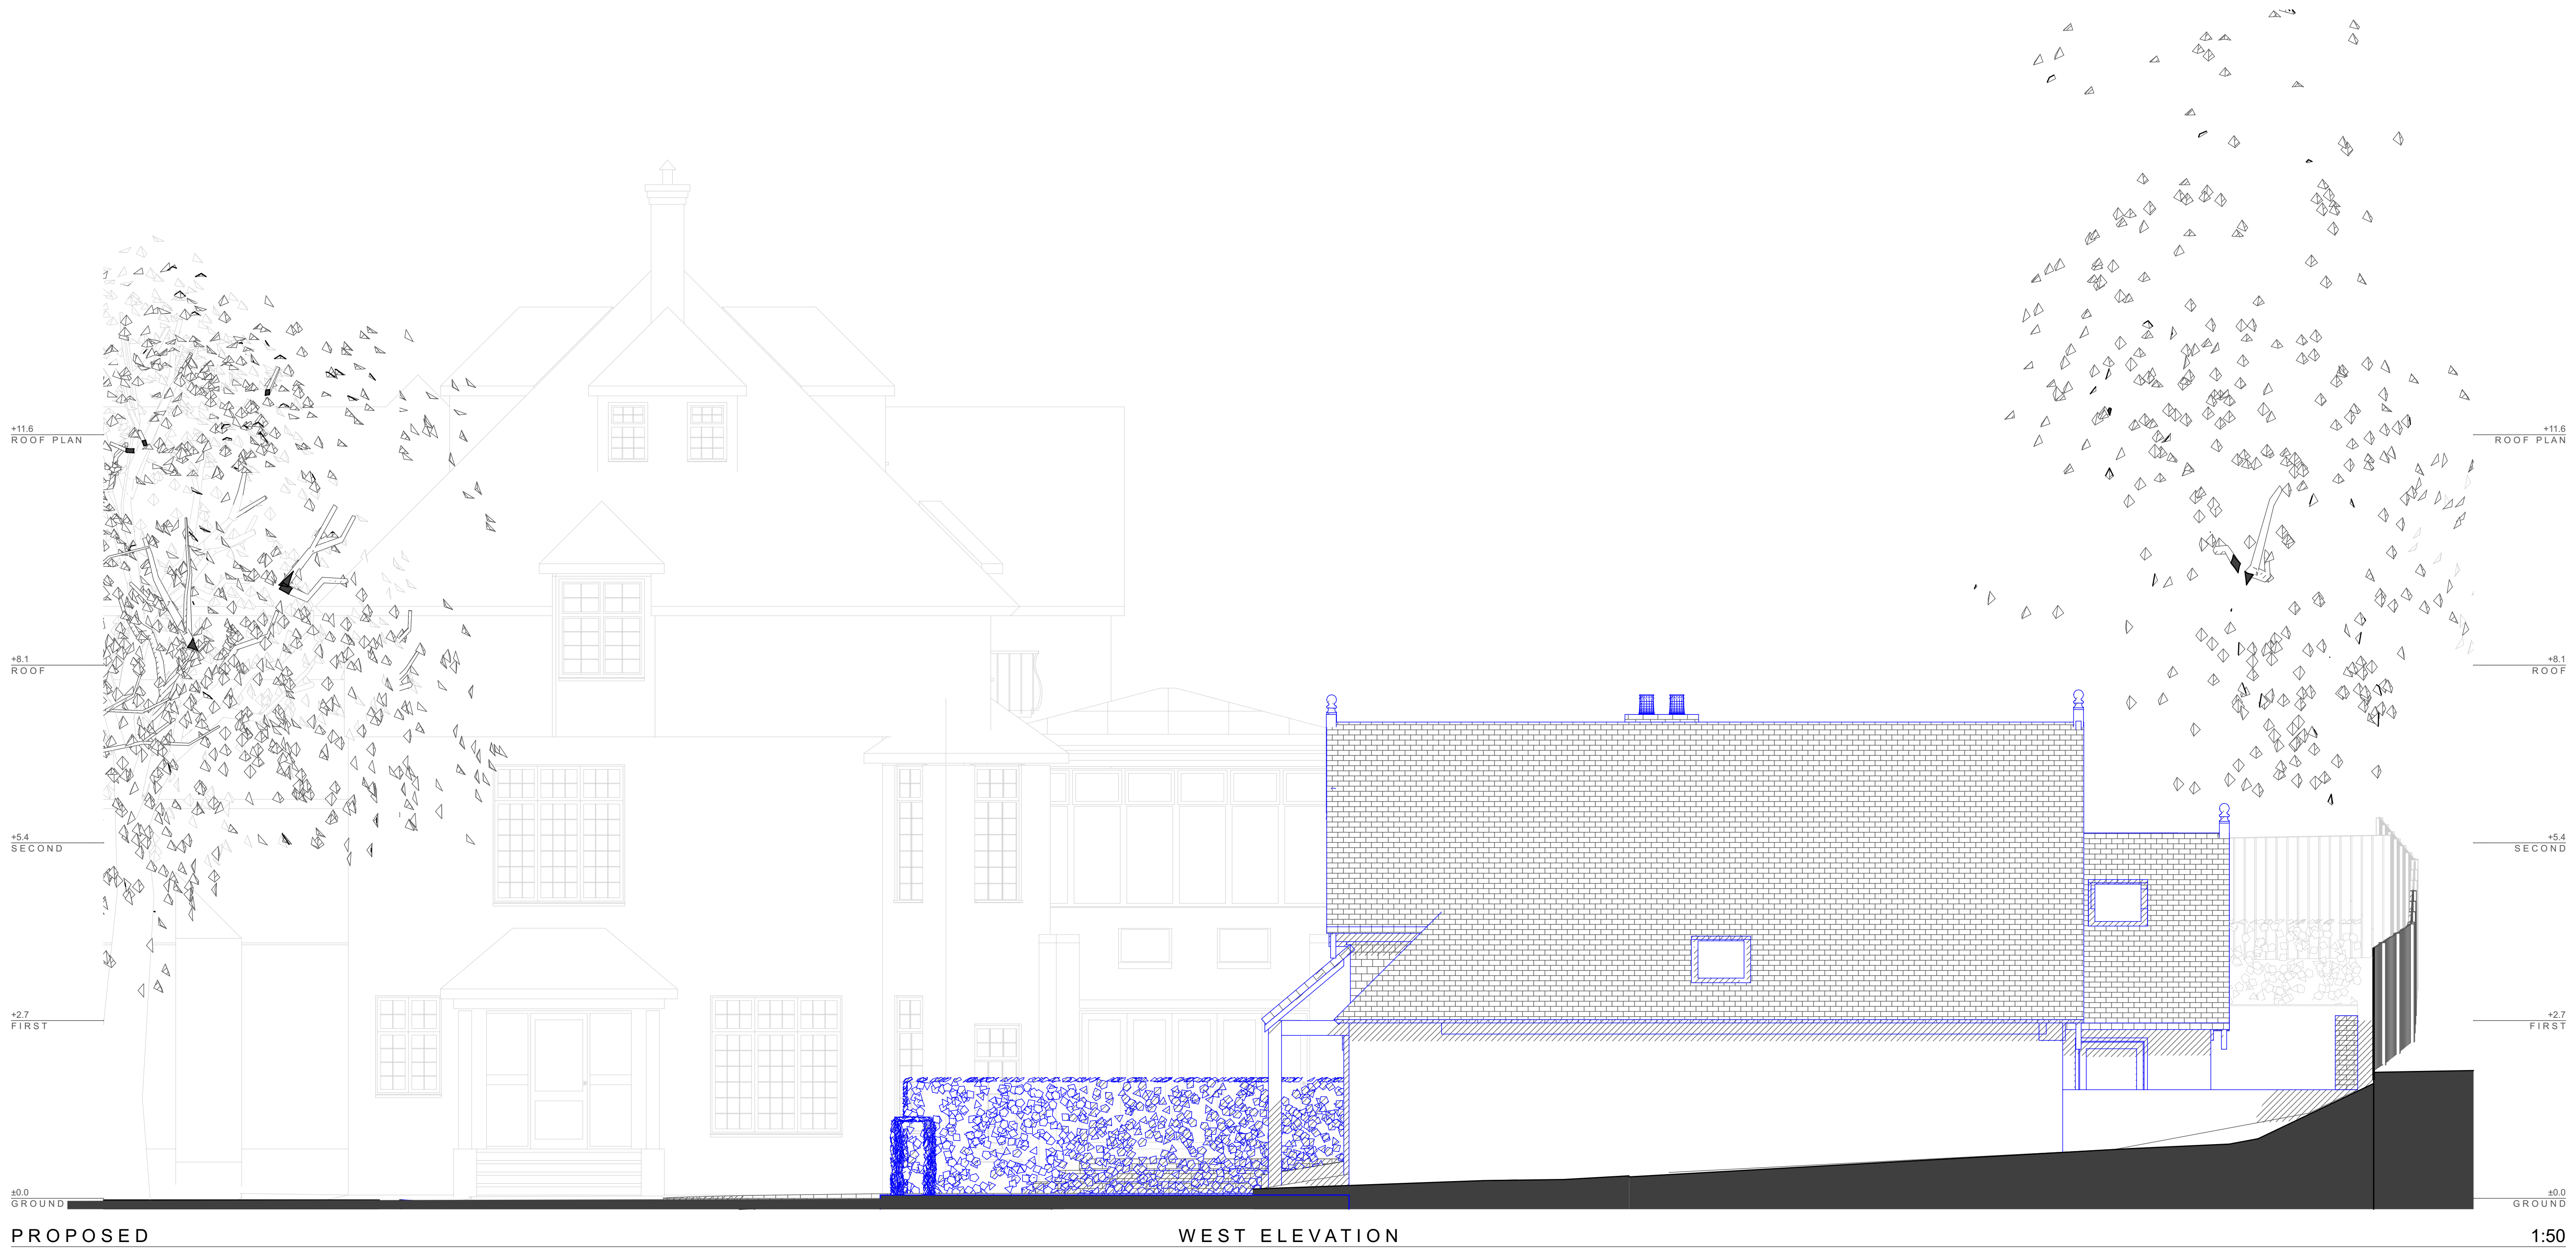


- Existing
- To be demolished
- New



Office 128, 28A Church Road,
Stanmore, Middlesex, HA7 4AW

info@yooparchitects.co.uk
020 8954 6291

This drawing is copyright YOOP Architects.
All measurements to be checked on site.

 

PLANNING

Drawing	PROPOSED WEST ELEVATION			
Job	North End Avenue, Hampstead, London, NW3 7HP			
Job No.	Date	Drm	Chk	
2017/007	20/10/2021	M W	G E	
Scale	Drawing No.	Revision		
1:50@ A1 1:100@ A3	006/PR/224	B		