


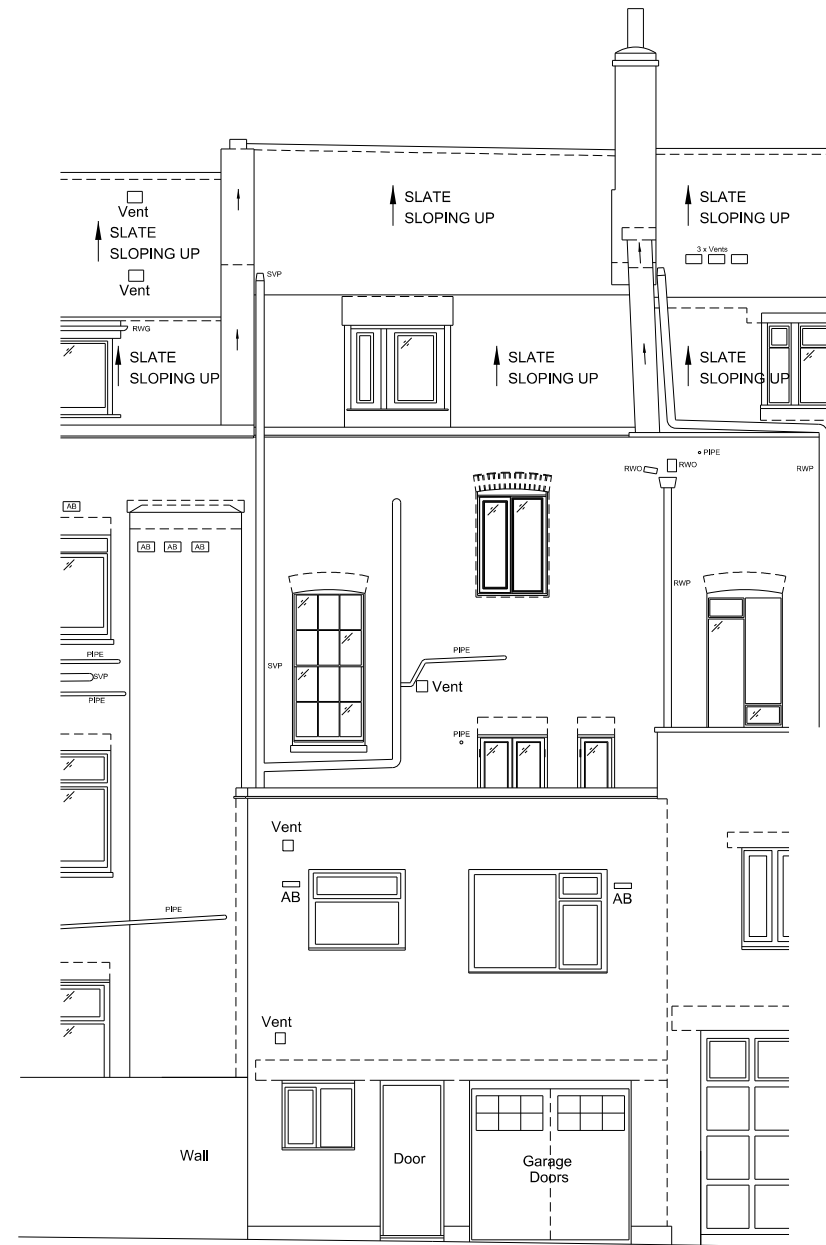

No 10

WARREN MEWS

ELEVATION B (WARREN MEWS ELEVATION)

Proposed Rear Elevation B

112 Cleveland Street, London W1

SCALE: 1 : 100@ A3

0 100 1000 2000

DATE : 10.05.2020

DRAWING NO:A211

REVISION NO : 00