



0123456metres

scales 1:50 @ A1  
1:100 @ A3

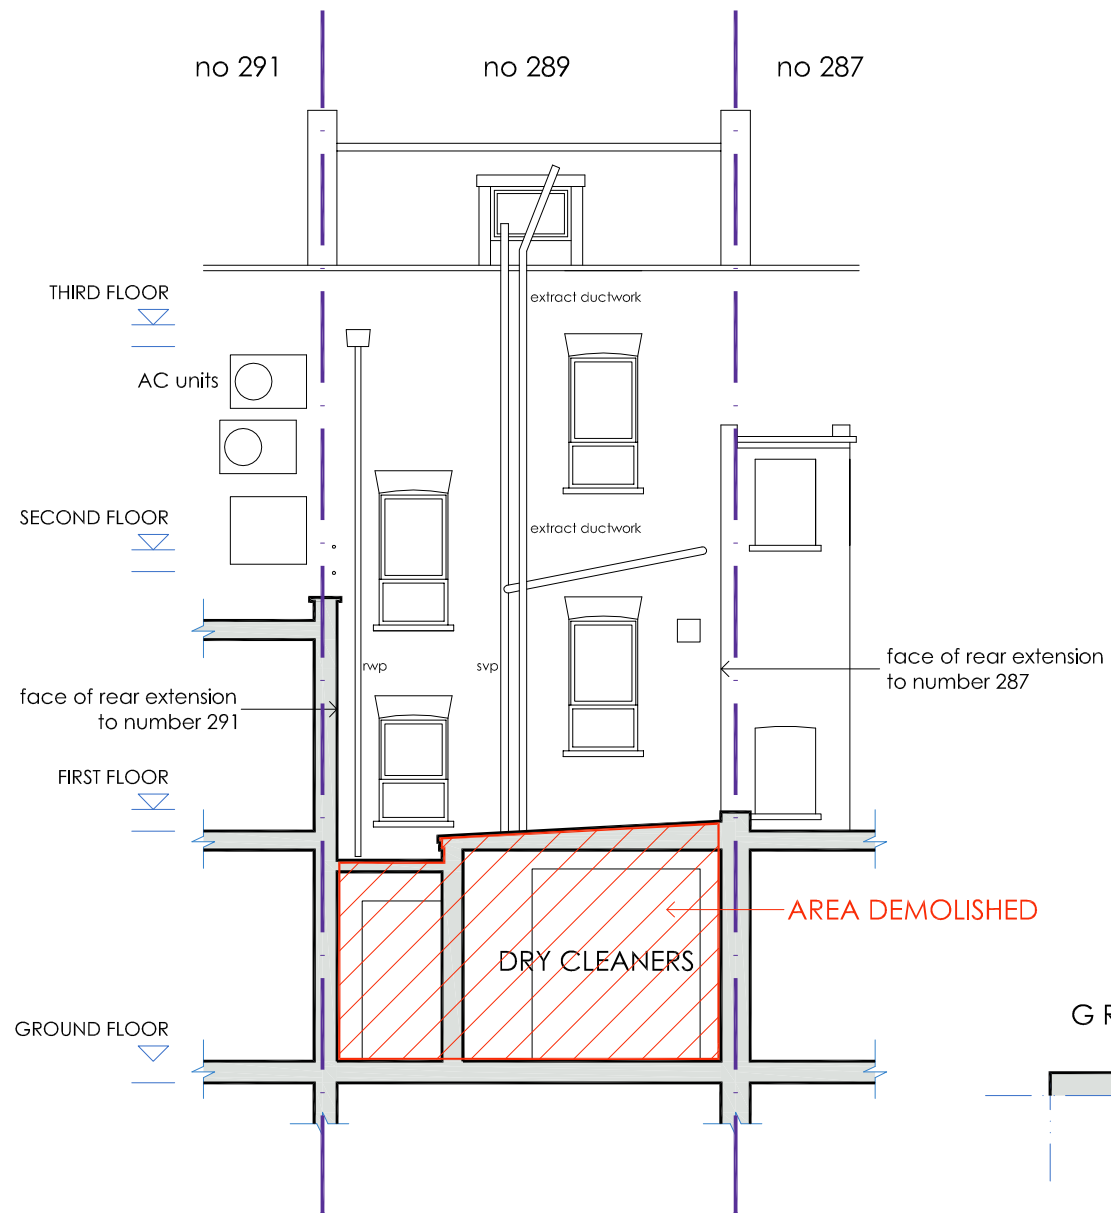

Rear Elevation

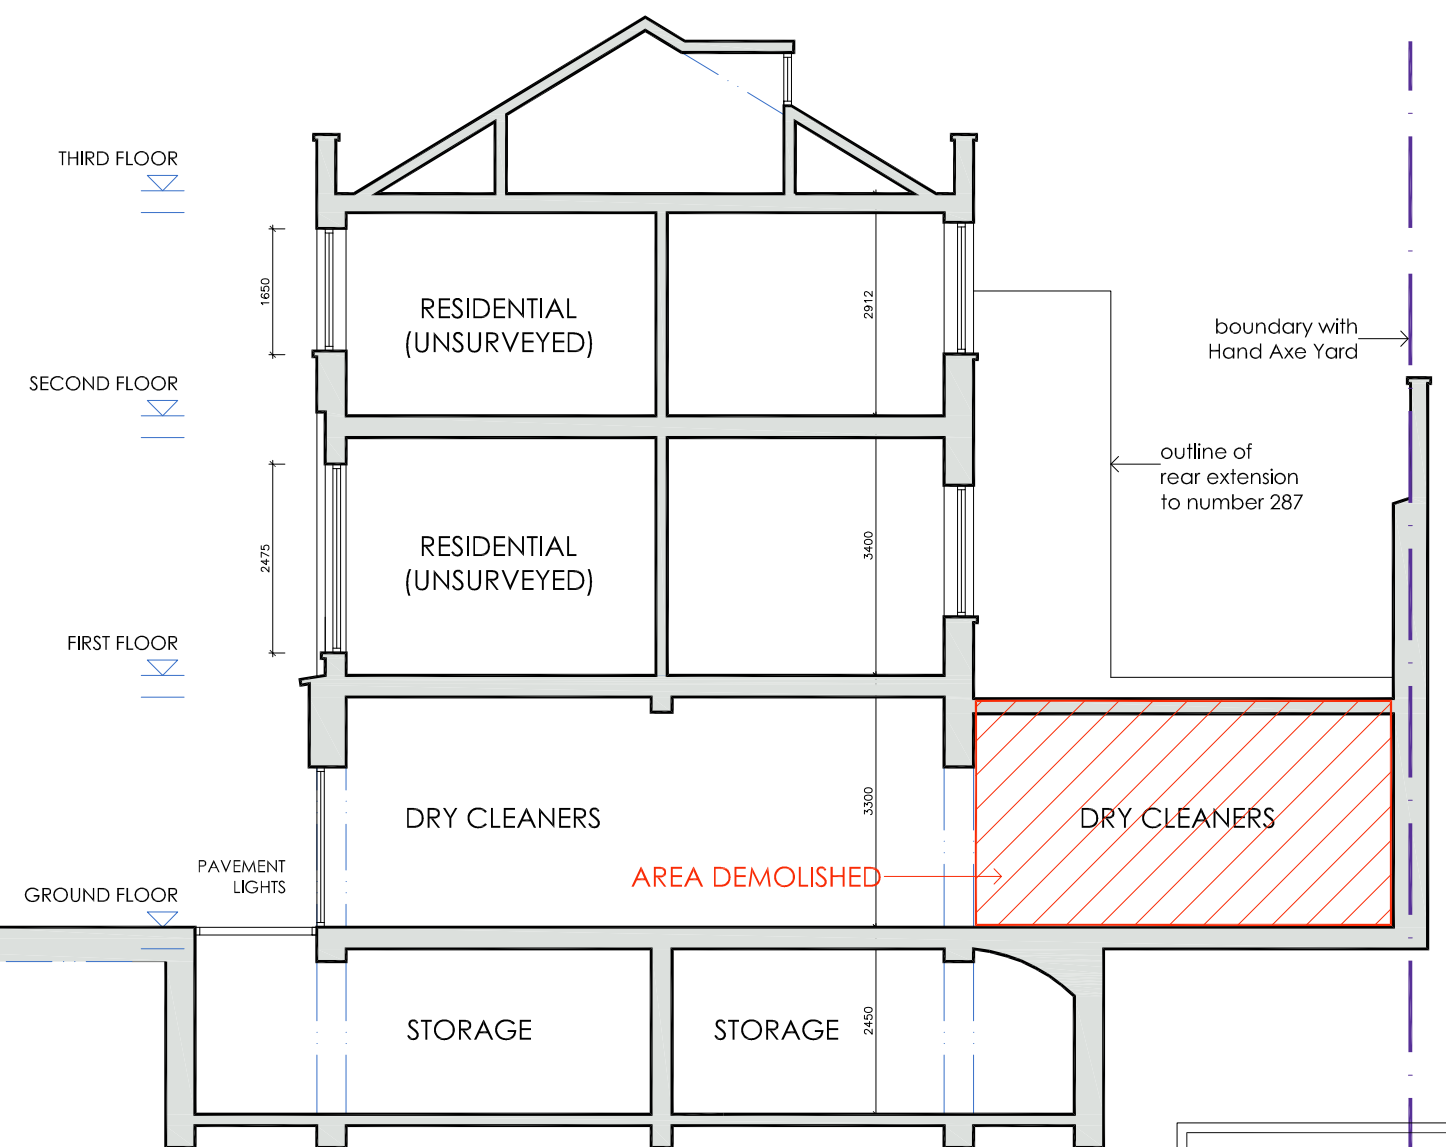

Section AA

DVM

ARCHITECTS

4a Murray Street . London . NW1 9RE  
Telephone 0207 485 2121 . Facsimile 0207 267 2527  
e-mail: studio@dvmarch.com

Client

NFKA Enterprise Ltd

Project

289 Gray's Inn Road  
London WC1X 8QH

Title

Rear Elevation+Section AA  
as EXISTING

Scale	Date	Job No.
1: 50	29.11.21	1165
Drawing No.	Rev.	
1165-04		

All dimensions are to be checked on site.  
© This drawing is copyright and remains the property of David & Victoria Mercer  
at all times and may not be reproduced in part or whole without written consent.