

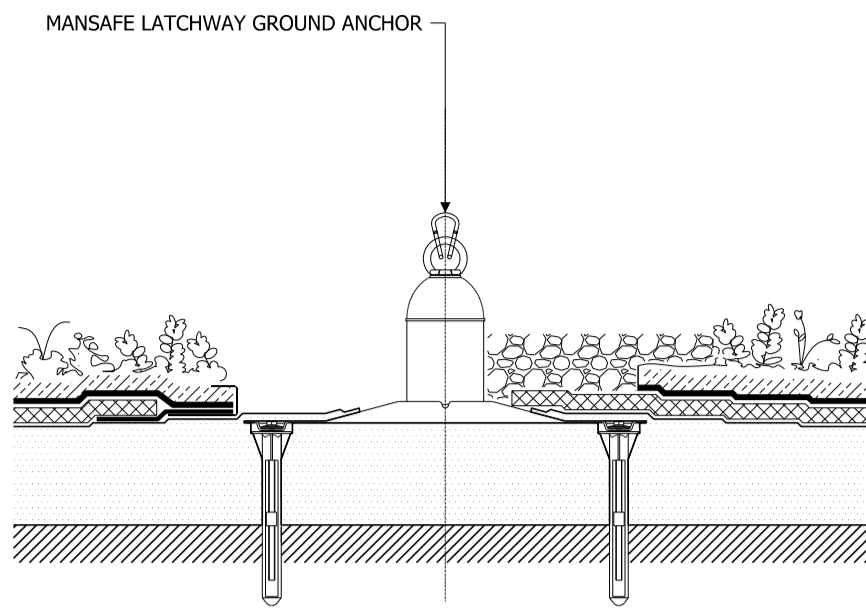



01 Plant Plan

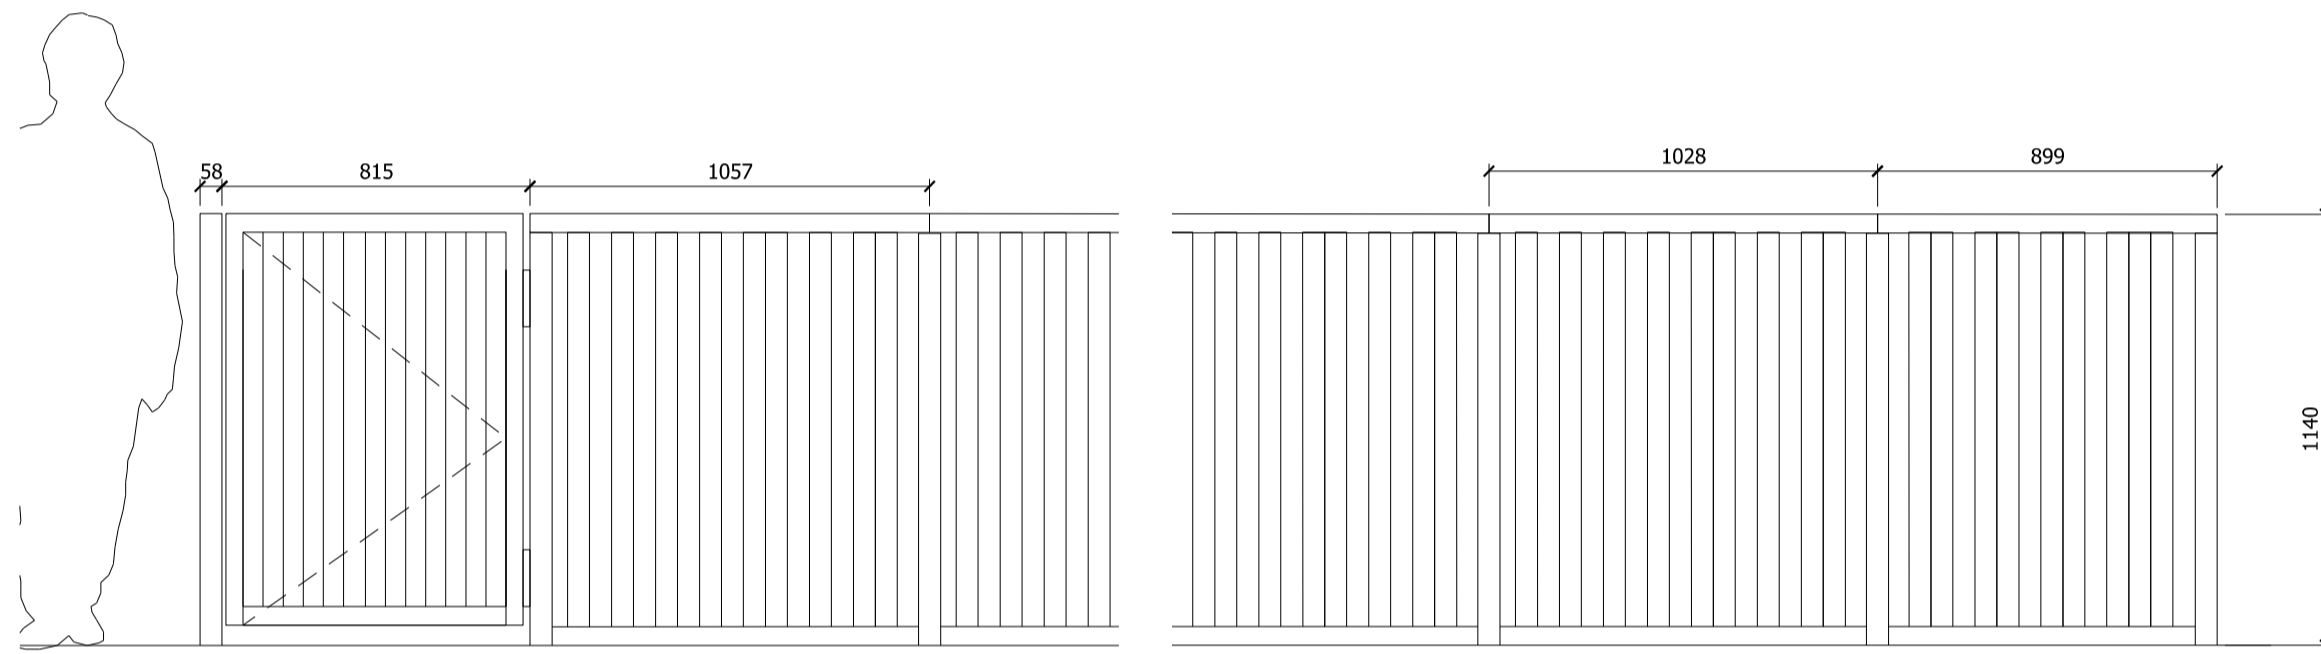

02 Mansafe Detail

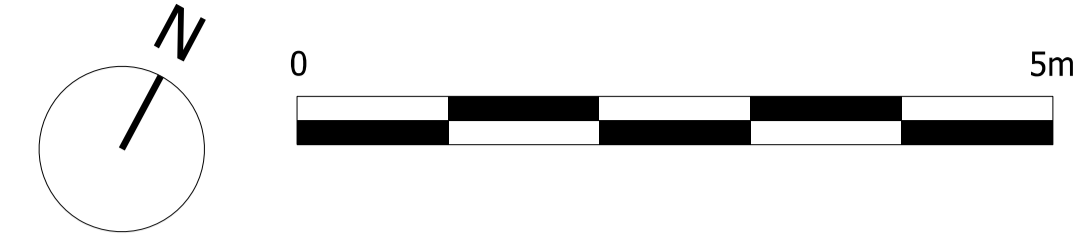

03 Plant West Elevation

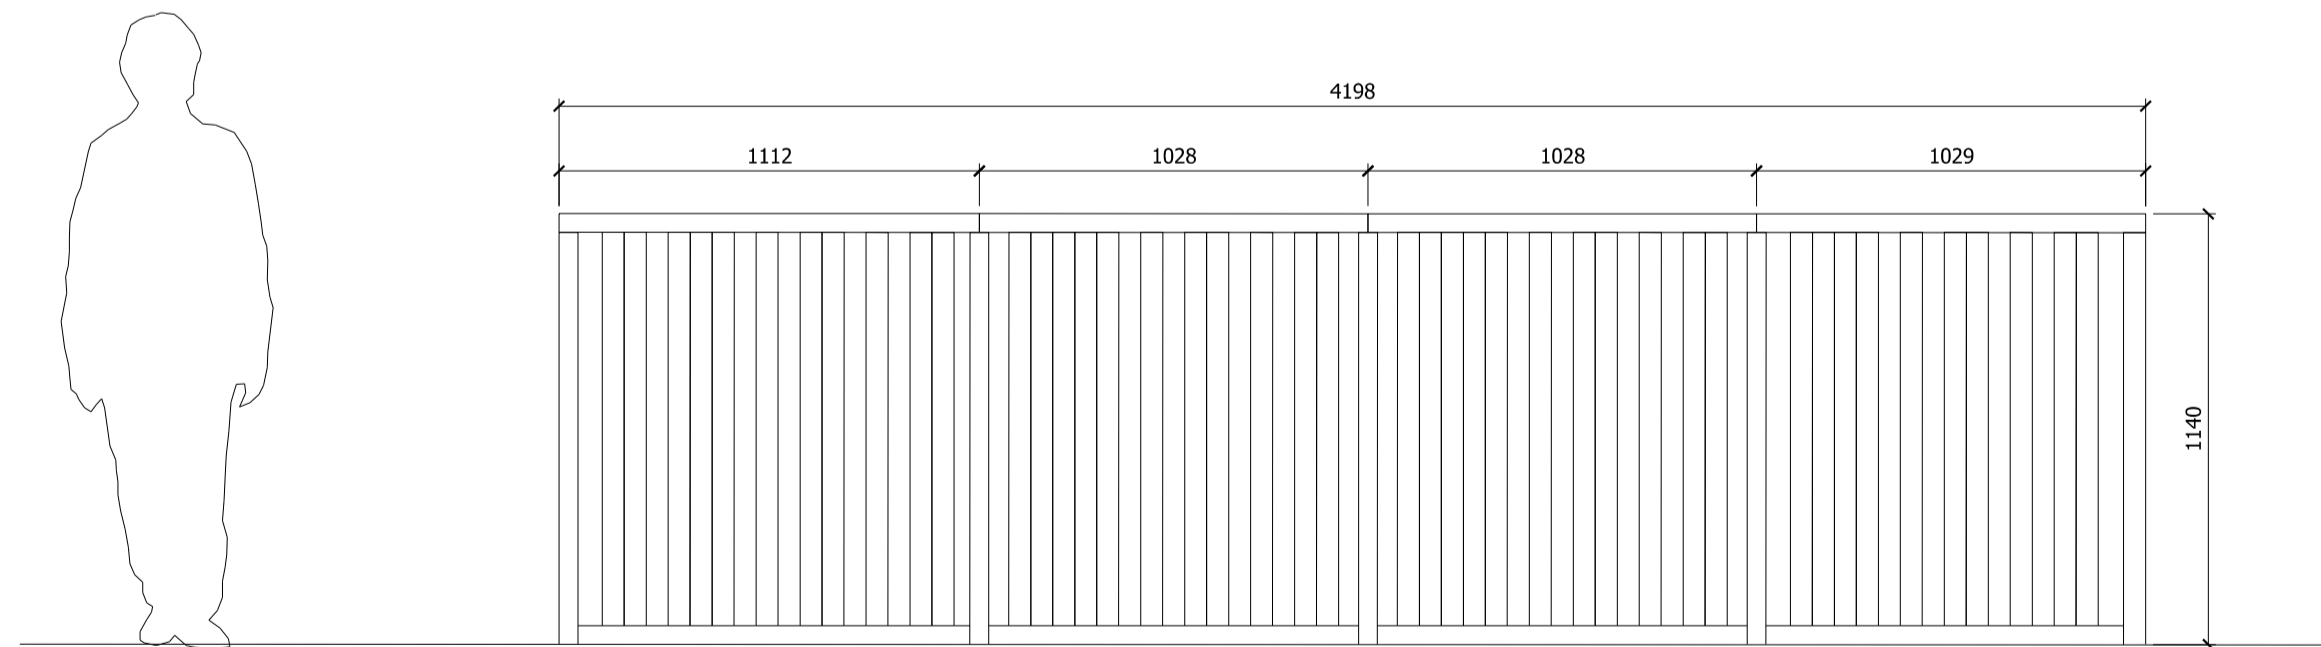

04 Plant South Elevation

NOTES
DO NOT SCALE FROM THIS DRAWING.
ALL DIMENSIONS TO BE CHECKED ON SITE.
ALL OMISSIONS AND DISCREPANCIES TO BE
REPORTED TO THE ARCHITECT IMMEDIATELY.
DRAWINGS TO BE READ IN CONJUNCTION WITH
ENGINEER'S DRAWINGS AND SPECIFICATION.

Issued for planning	08.09.21	PS	-
Revision description	Date	Check	Rev

G L U C K M A N S M I T H

Project
Royal College Street

Drawing
Plant Details

Drawn	Date	Scale
LB	03.09.21	1:20 @ A1 1:40 @ A3
Job number	Drawing number	Revision
1929	_27_604	-