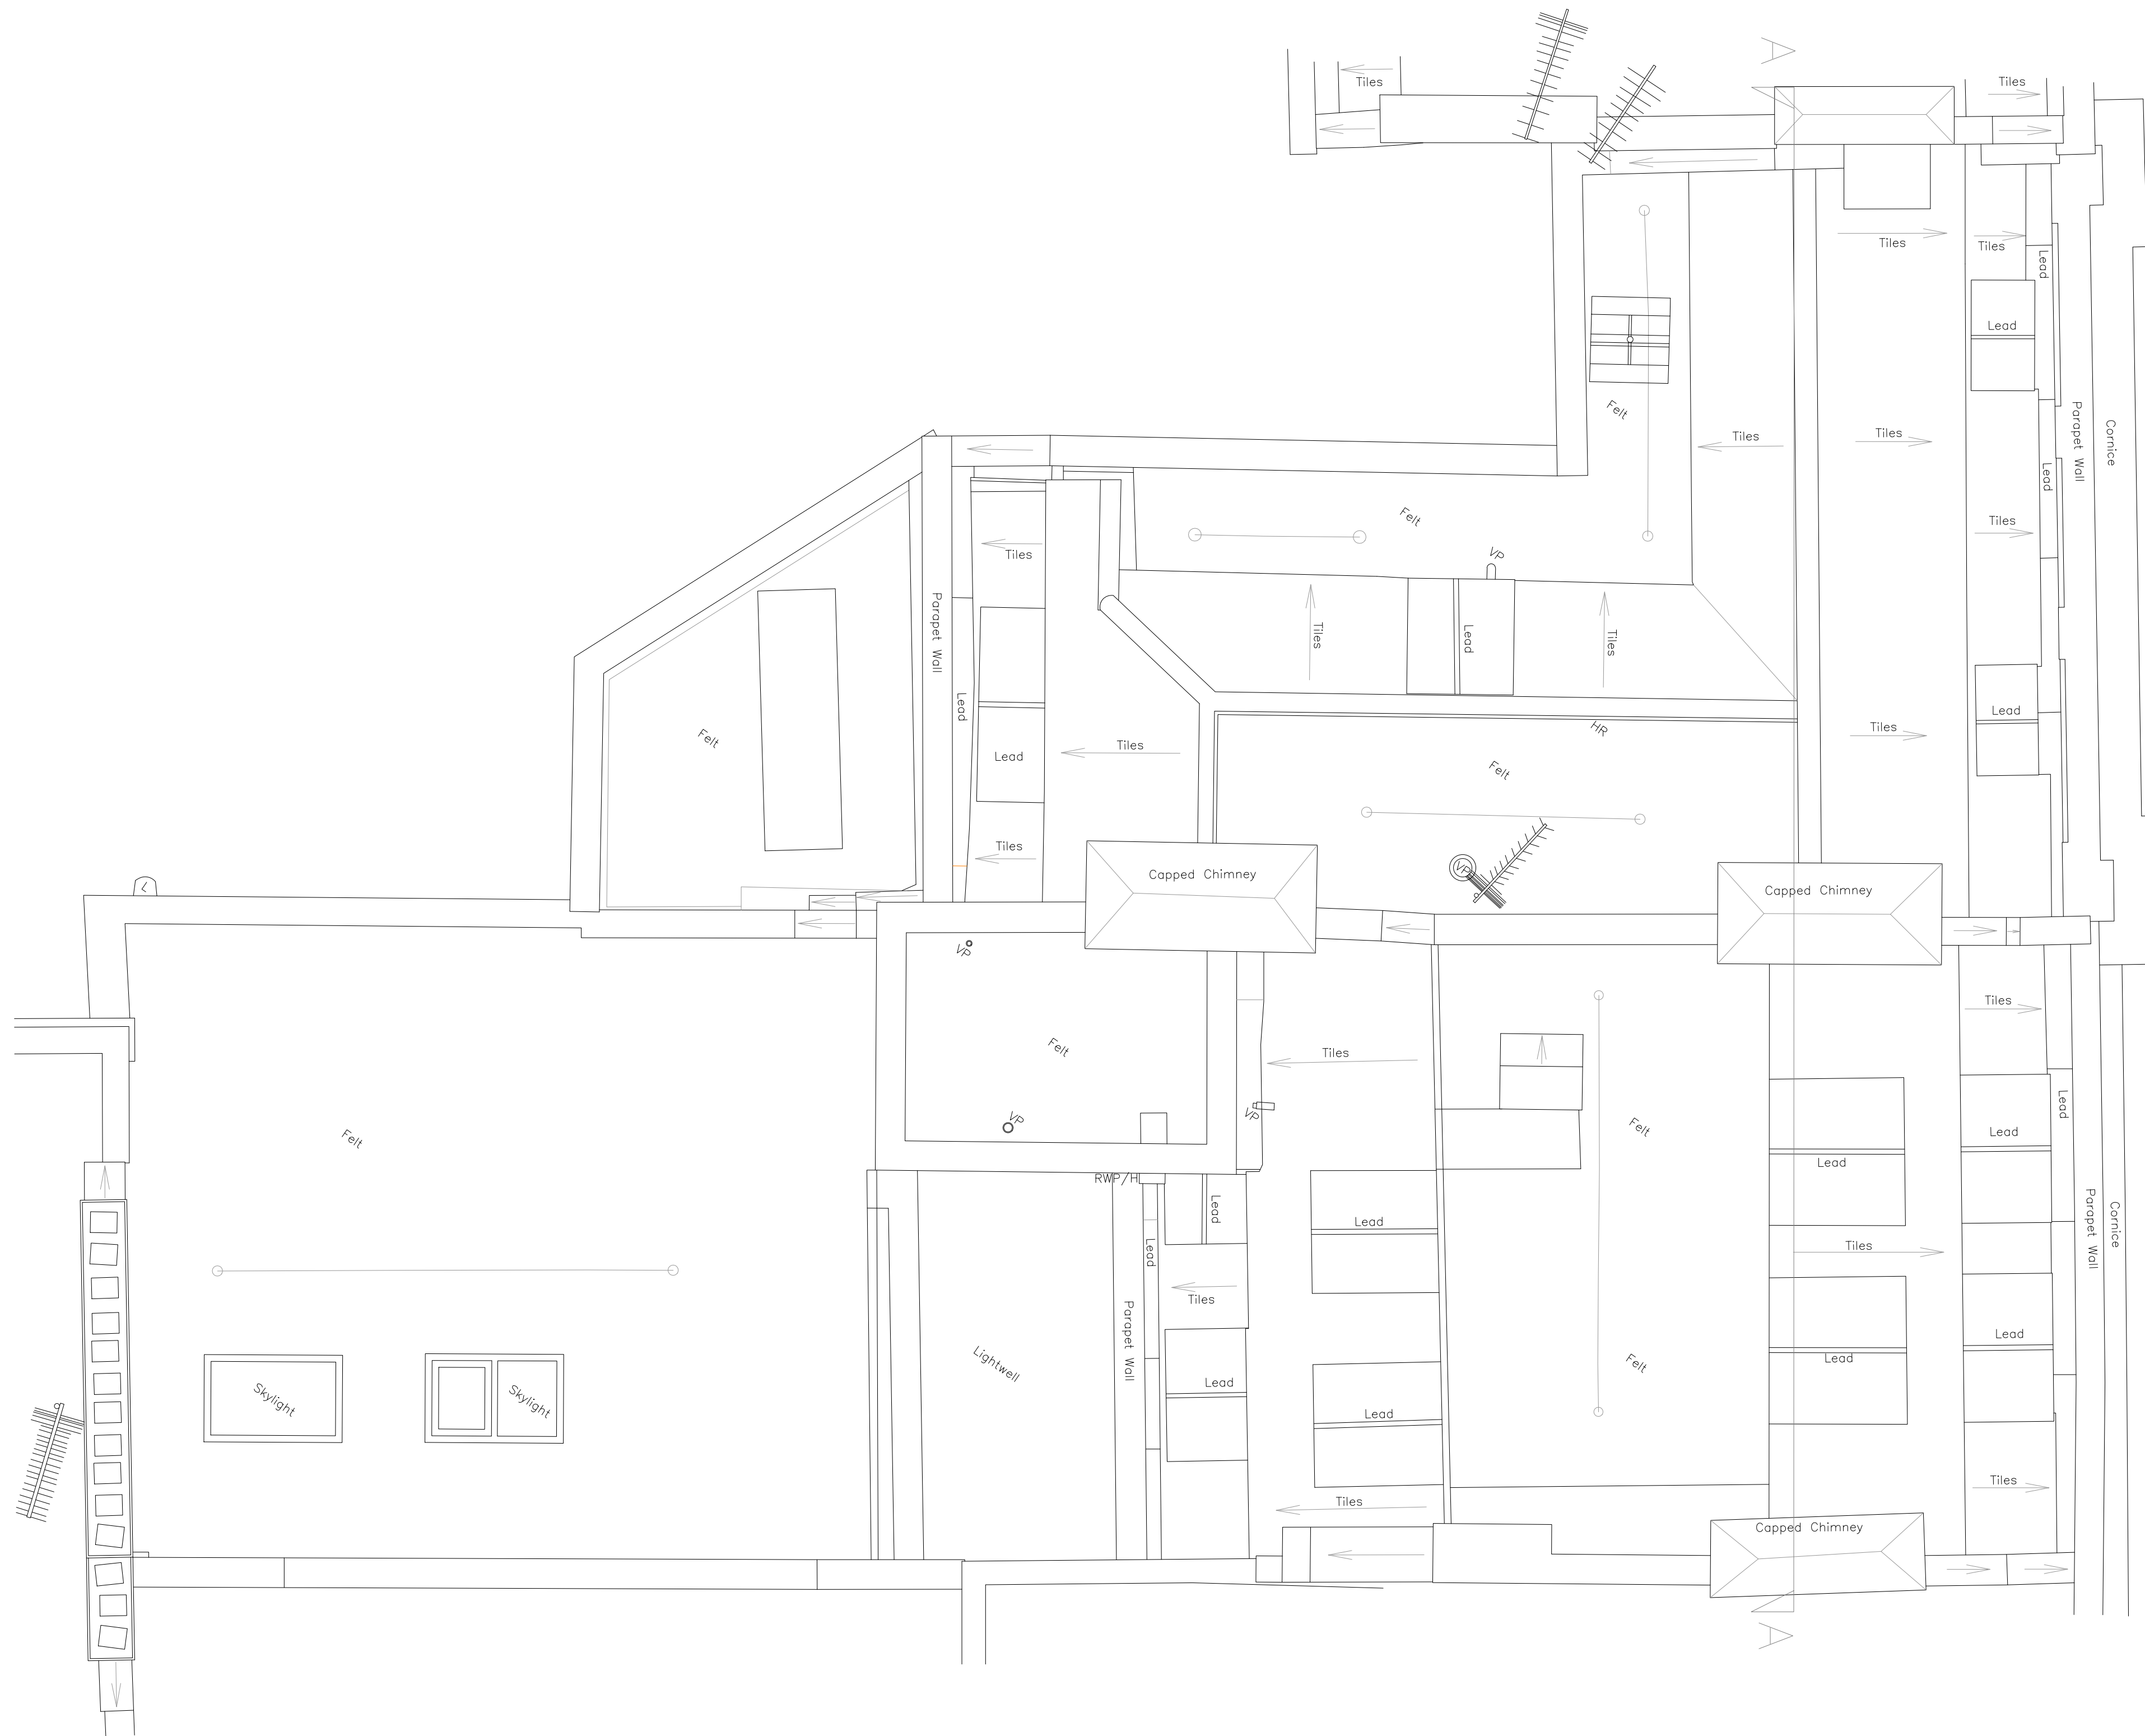


SPRATLEY & PARTNERS
7 CENTENARY BUSINESS PARK, STATION ROAD, HENLEY-ON-THAMES, OXFORDSHIRE RG9 1DS. 01491 411277
ISSUED ONLY FOR THE PURPOSE INDICATED. THIS DRAWING TO BE READ IN CONJUNCTION WITH ALL CONSULTANTS
INFORMATION. ALL DIMENSIONS TO BE CHECKED ON SITE. THIS DRAWING IS COPYRIGHT.

REV.	ISSUED	DESCRIPTION	DRAWN	CHECKED
-	-	-	-	-
-	-	-	-	-
-	-	-	-	-

PROJECT	DESCRIPTION
18&19 Southampton Place Holborn Links London	Existing Roof Plan
CLIENT	EDR

DATE	SCALE AT A1
Sept 2021	1:50
STATUS	PLANNING
DRAWN	EM
CHECKED	EM

JOB NO	21.864
DRAWING NO	PL0111
REV	

S
& P